


NOTES

Drawings for sketch purposes only
and not for construction.

APPROVED UNDER
51222/APP/2020/3207

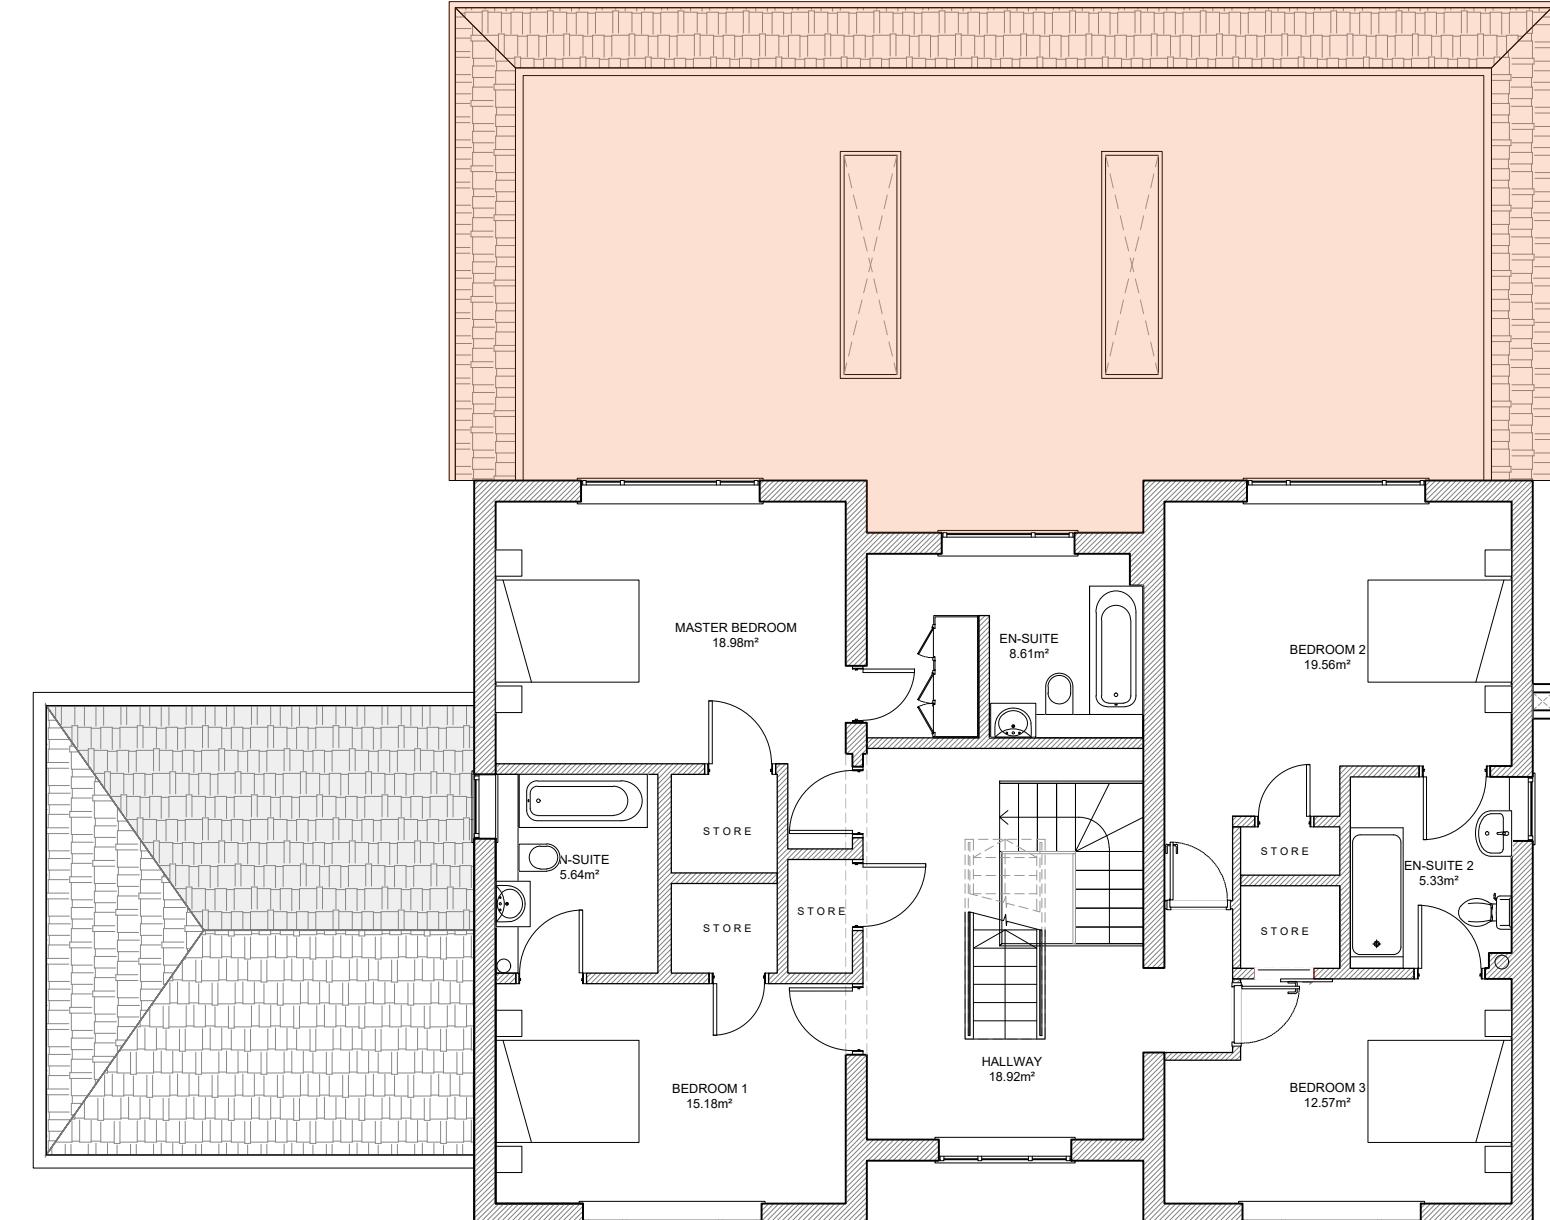

This drawing is copyright
USL Architects.



Ground floor
7 Progress Business Centre
Whittle Parkway
Bunham SL1 6DQ
England
usl@uslarchitects.co.uk

Job No.	Job	Drawing	Drawing No.	Revision		0m 1m 2m 3m 4m 5m 6m 7m 8m 9m 10m
18/PTD	PINE TREE 7 Pine Tree Drive Ickenham Uxbridge, UB10 8AE	EXISTING FIRST FLOOR PLAN	PTD/EX/101	Drn		
Date			BK	Chk		

10/07/2023

PAPER SIZE: A3
SCALE 1:100