


NOTES

Drawings for sketch purposes only
and not for construction.

APPROVED UNDER
51222/APP/2020/3207

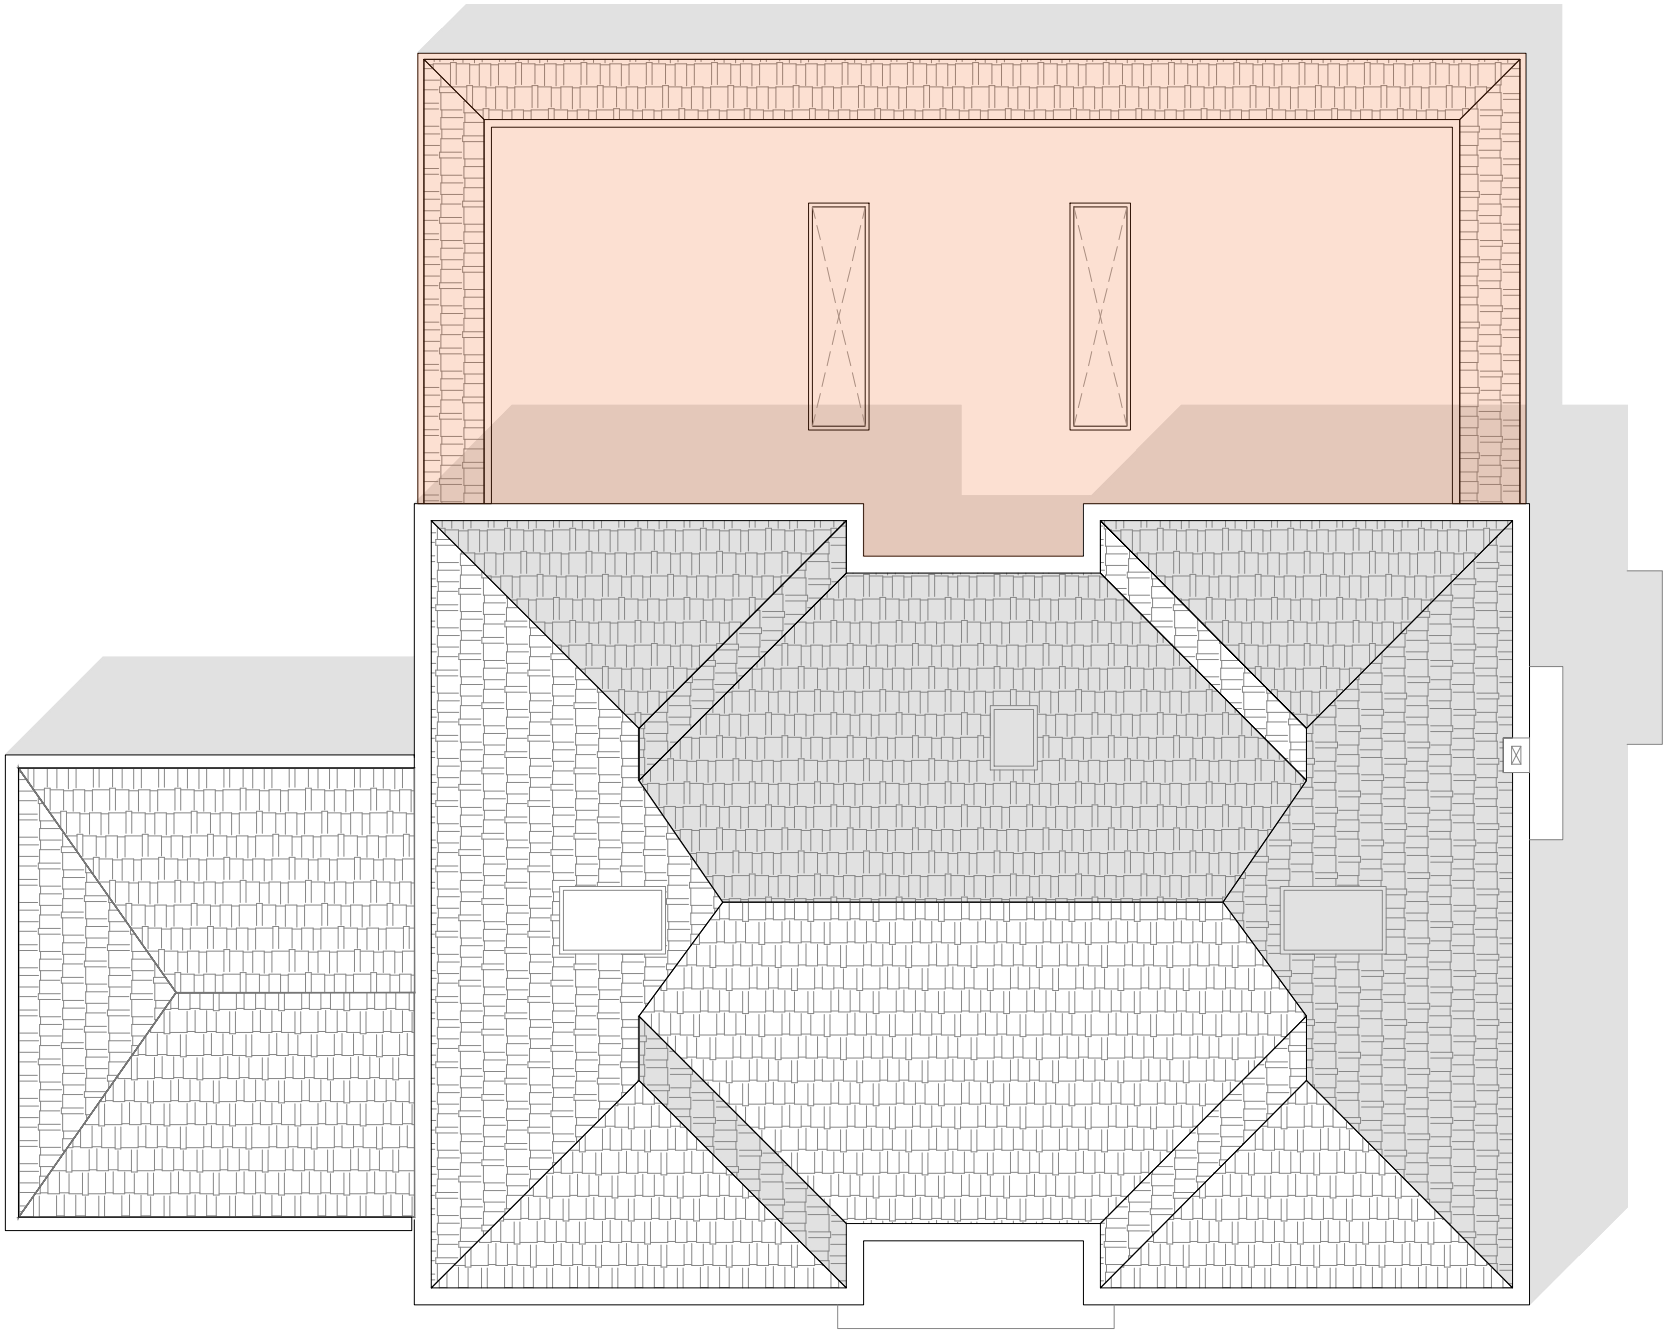

This drawing is copyright
USL Architects.



Ground floor
7 Progress Business Centre
Whittle Parkway
Burnham SL1 6DQ
England
usl@uslarchitects.co.uk

Job No.

18/PTD

Date

10/07/2023

Job

PINE TREE
7 Pine Tree Drive
Ickenham Uxbridge,
UB10 8AE

Drawing

EXISTING ROOF PLAN

Drawing No.

PTD/EX/103

Dwn

CK

Chk

BK

Revision



0m 1m 2m 3m 4m 5m 6m 7m 8m 9m 10m
PAPER SIZE: A3 SCALE 1:100