


**NOTES**  
Drawings for sketch purposes only  
and not for construction.


APPROVED UNDER  
51222/APP/2020/3207

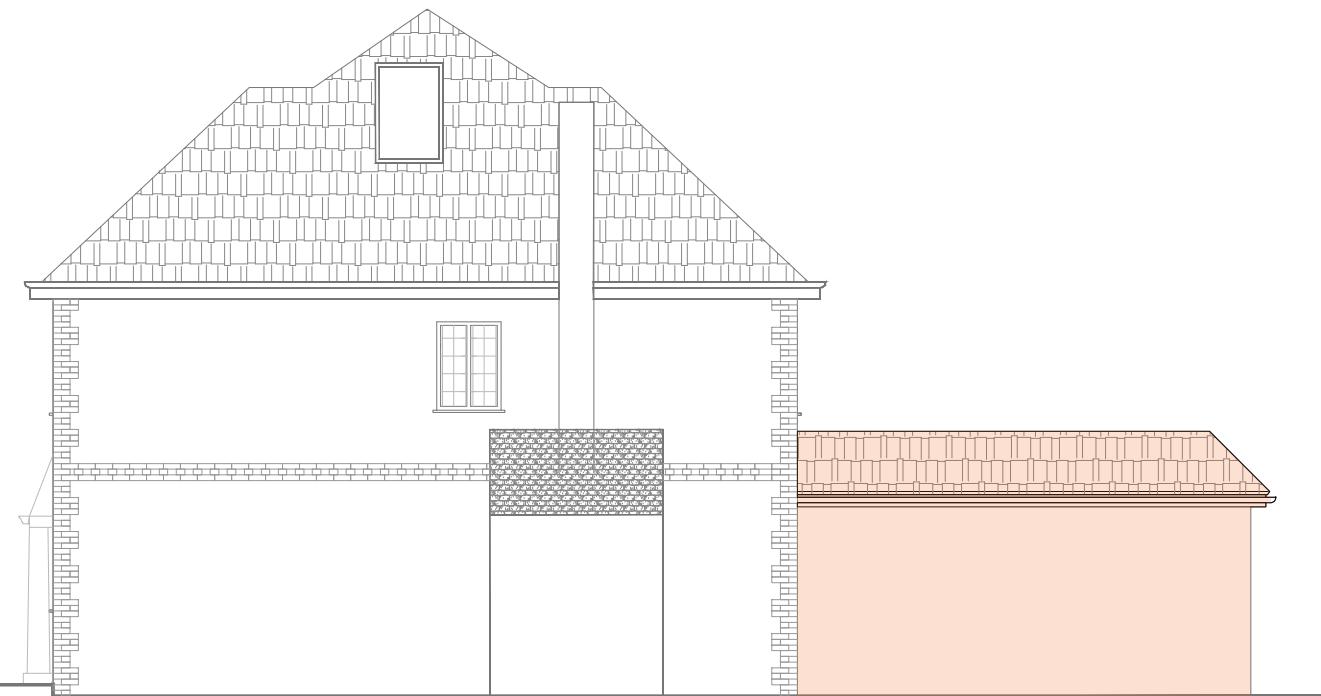

NORTH EAST ELEVATION



NORTH WEST ELEVATION

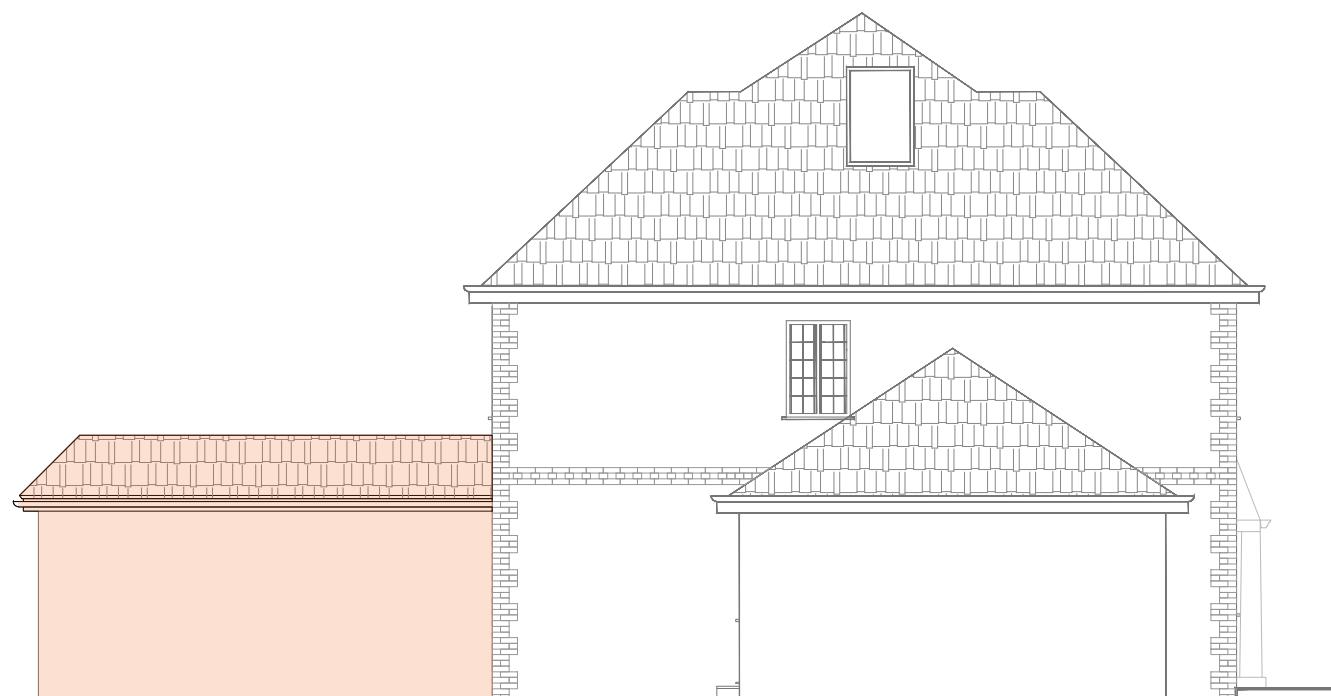

SOUTH WEST ELEVATION



SOUTH EAST ELEVATION

This drawing is copyright  
USL Architects.



Ground floor  
7 Progress Business Centre  
Whittle Parkway  
Bunham SL1 6DQ  
England  
usl@uslarchitects.co.uk

Job No.	Job	Drawing	Drawing No.	Revision		
18/PTD	PINE TREE 7 Pine Tree Drive Ickenham Uxbridge, UB10 8AE	EXISTING ELEVATIONS	PTD/EX/104	Drn	Chk	
Date			CK	BK		
10/07/2023						

0m 1m 2m 3m 4m 5m 6m 7m 8m 9m 10m  
PAPER SIZE: A3

SCALE 1:100