


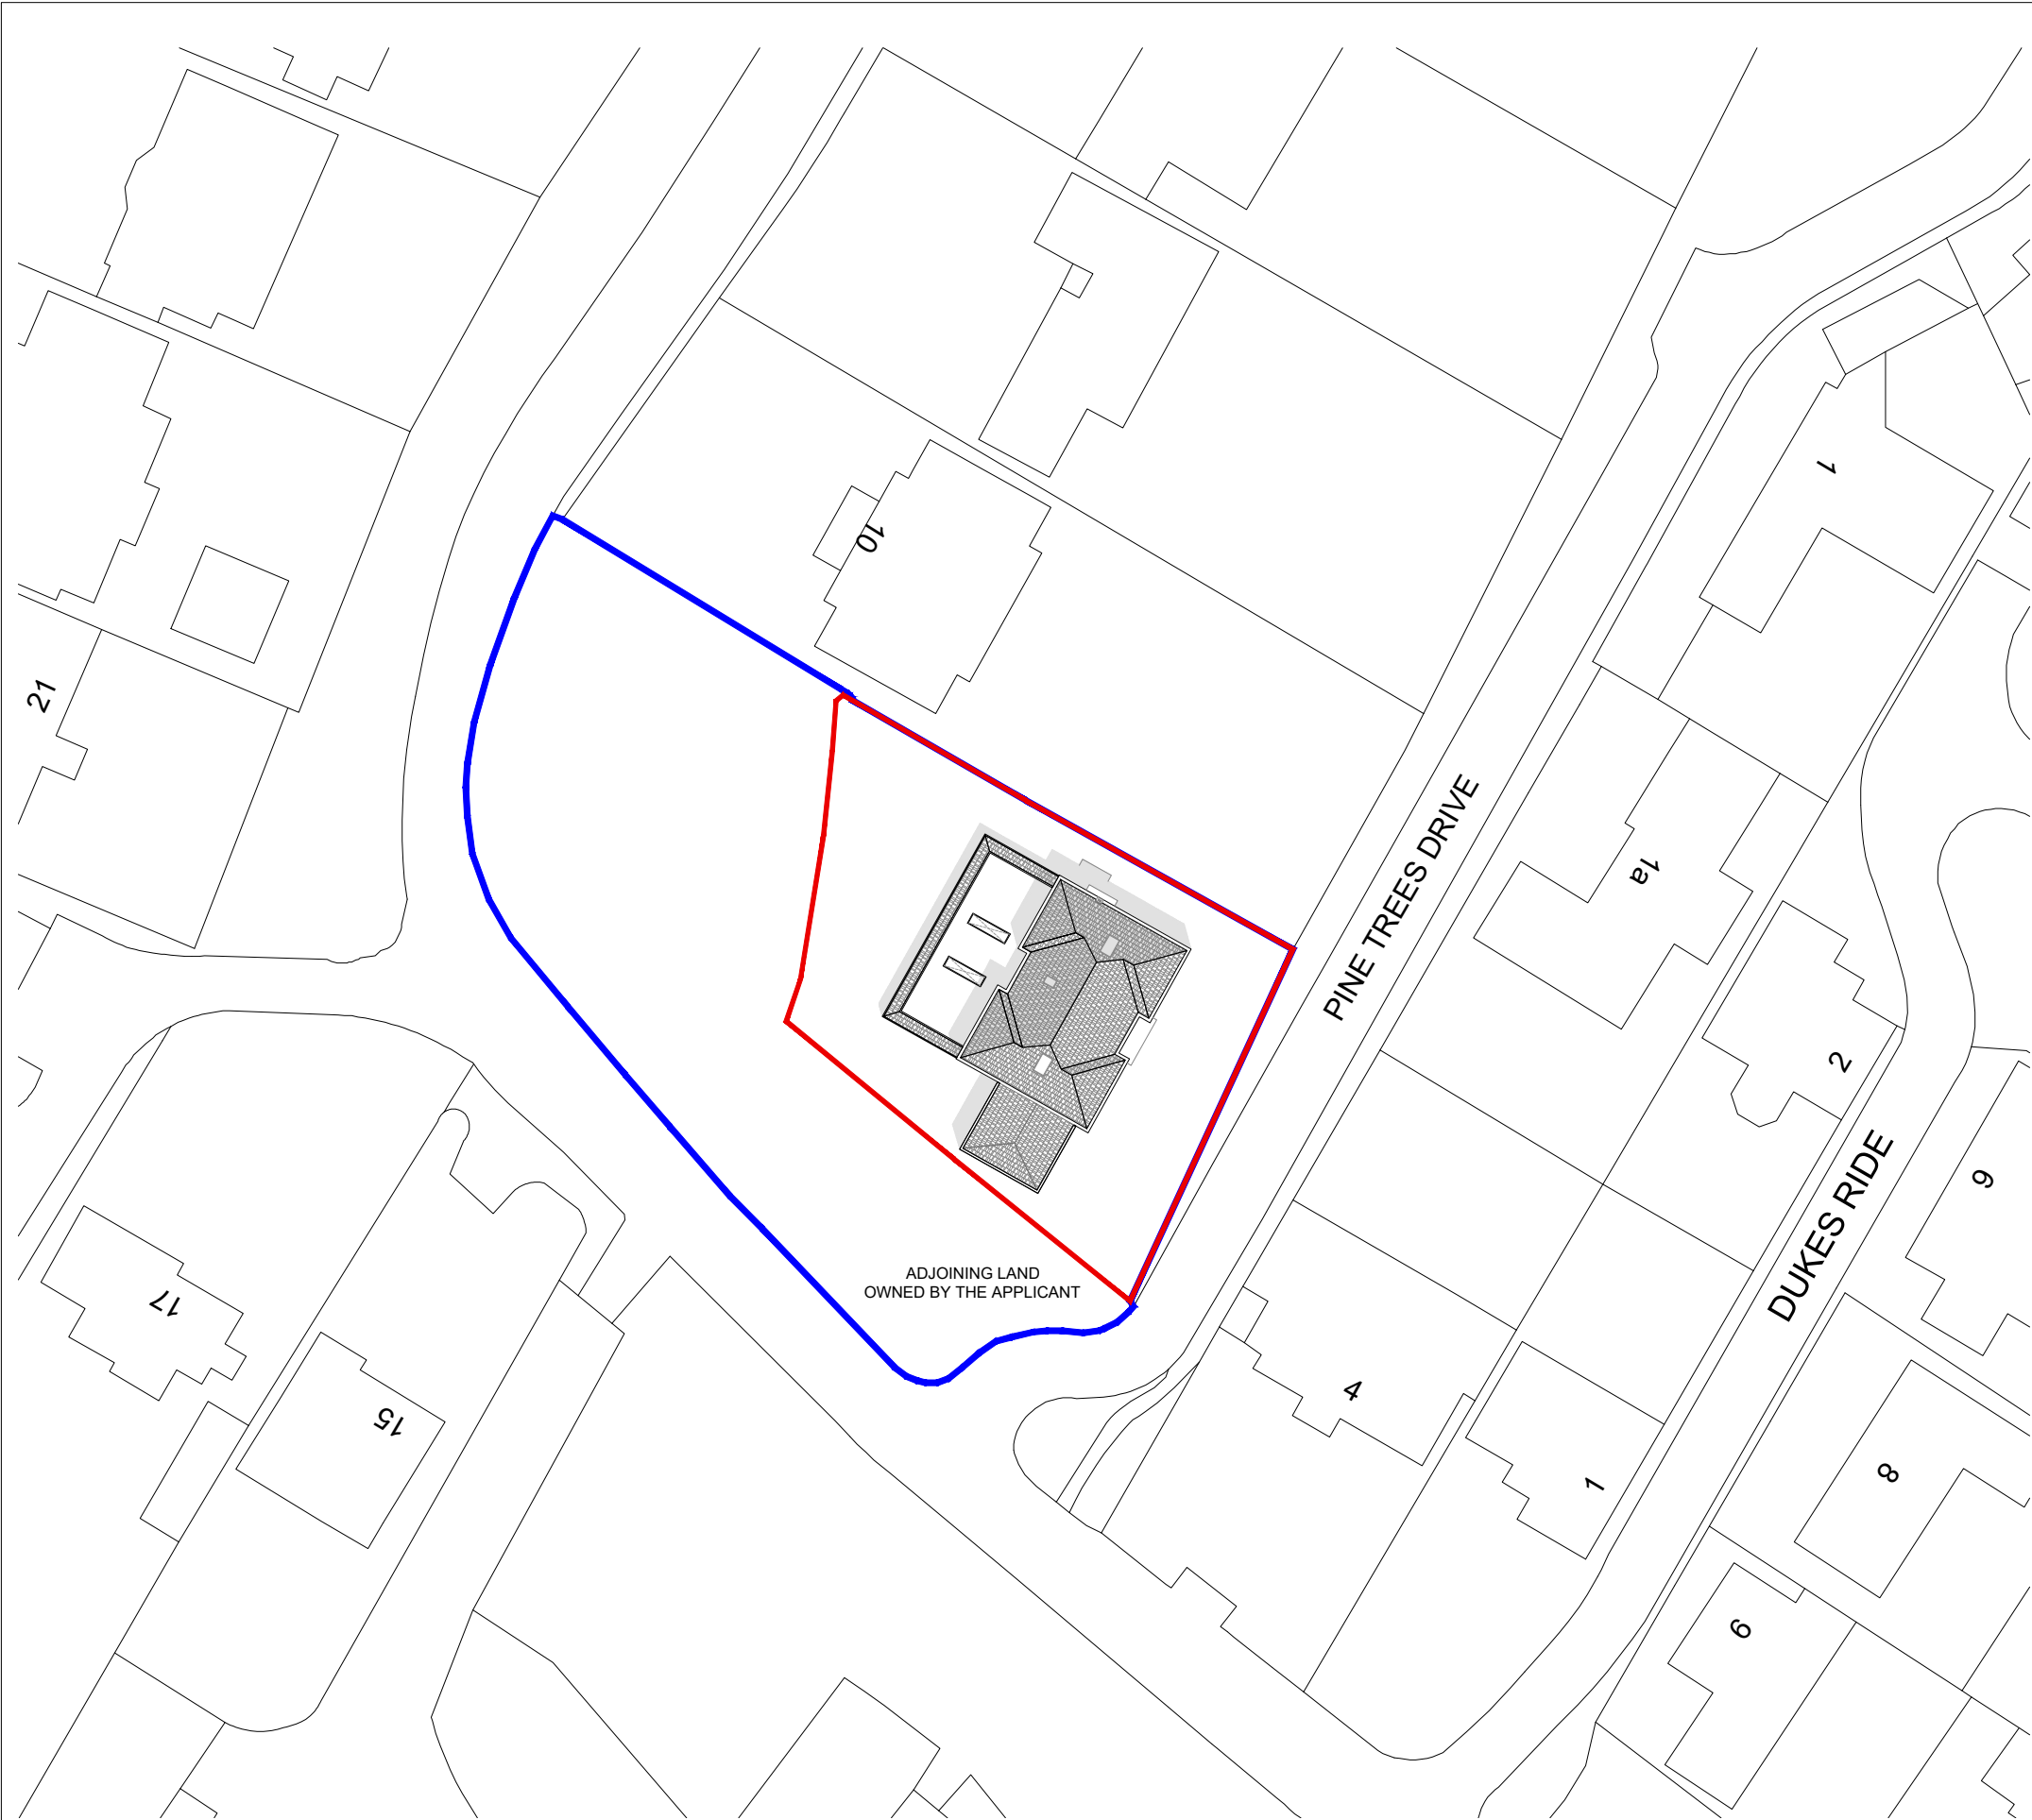


NOTES
Drawings for sketch purposes only
and not for construction.



This drawing is copyright
USL Architects.

	The Busworks United house North Road London N7 9DP England		Job No. 18/ PTD	Job PINE TREE 7 Pine Tree Drive, Ickenham Uxbridge, UB10 8AE	Drawing EXISTING AND PROPOSED SITE PLAN	Drawing No. PTD/EX/401		Revision		 PAPER SIZE: A3 SCALE 1:500
			Date 30/05/2023			Drm CK	Chk BK			