


NOTES

Drawings for sketch purposes only
and not for construction.

SAME AS EXISTING FLOOR PLAN

APPROVED UNDER
51222/APP/2020/3207

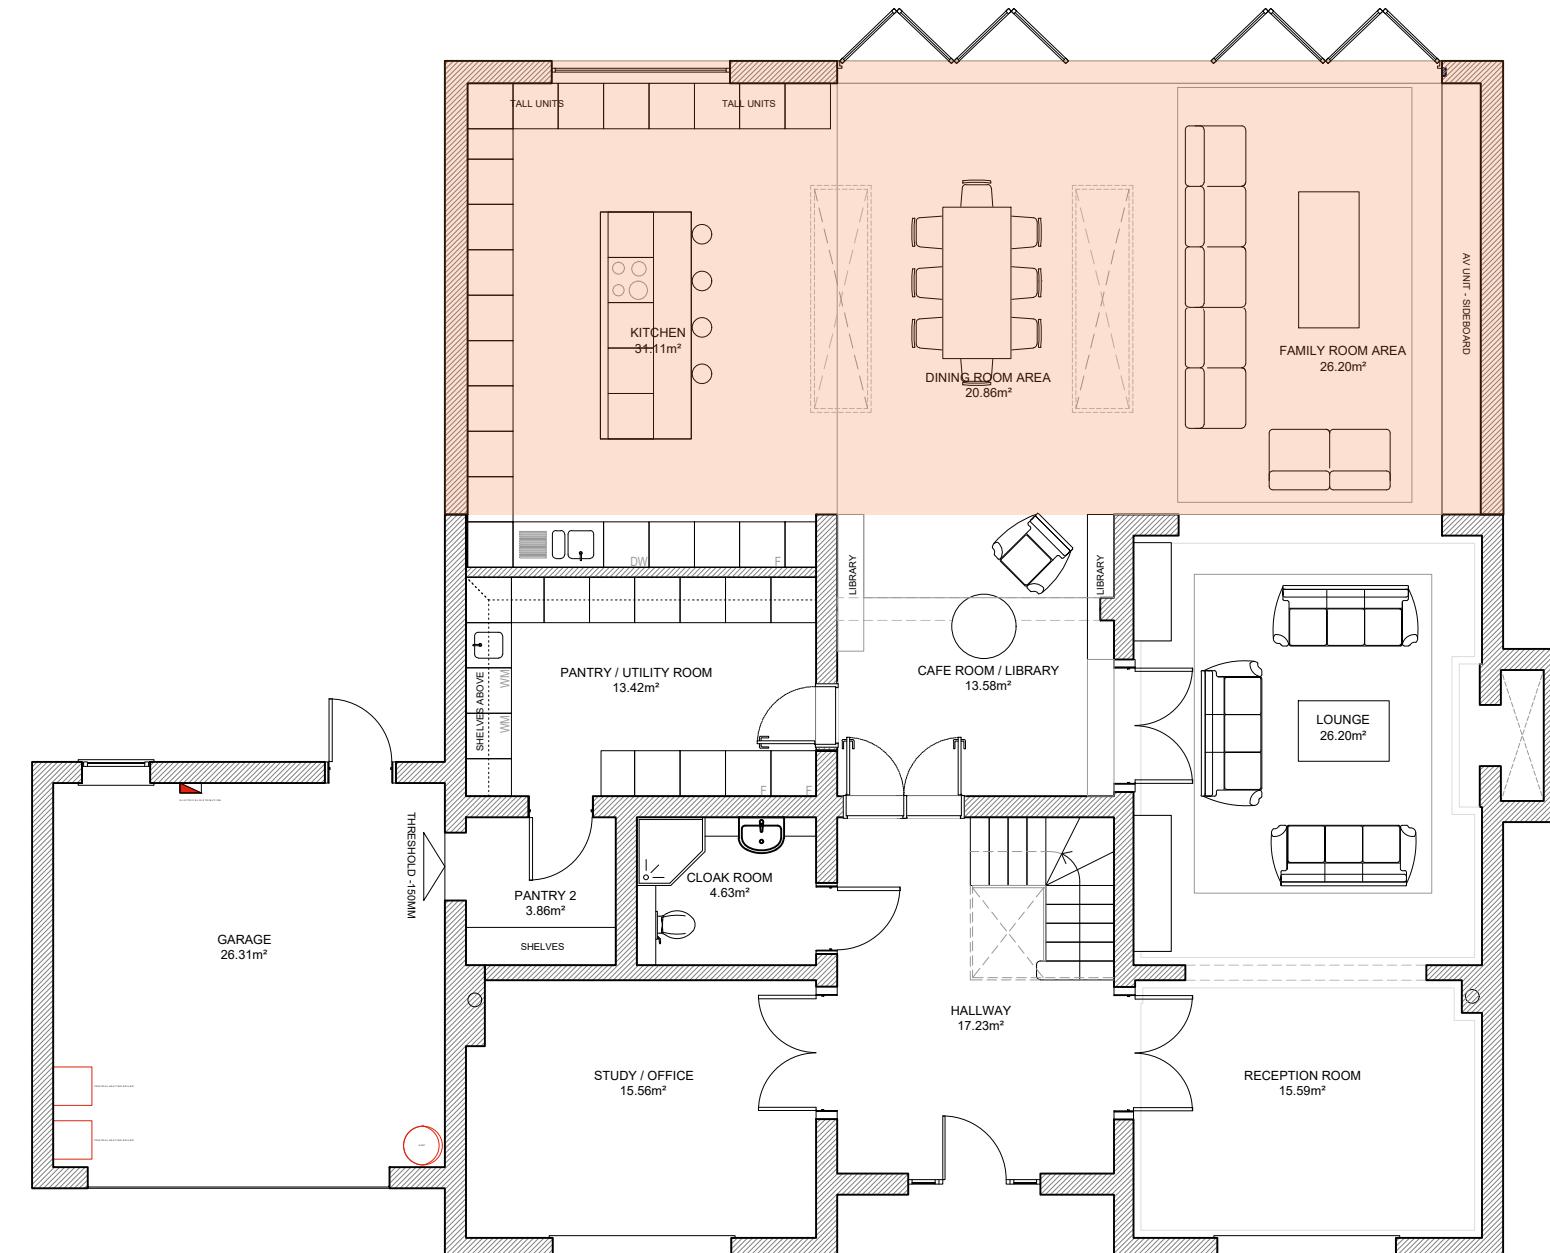

EXISTING


PROPOSED

DEMOLITION

This drawing is copyright
USL Architects.



Ground floor
7 Progress Business Centre
Whittle Parkway
Bunham SL1 6DQ
England
usl@uslarchitects.co.uk

 Job No.	Job	Drawing	Drawing No.	Revision			
18/PTD	PINE TREE 7 Pine Tree Drive Ickenham Uxbridge, UB10 8AE	PROPOSED GROUND FLOOR PLAN	PTD/PL/100	Dra Chk			
Date	10/07/2023	CK	BK				