


## NOTES

Drawings for sketch purposes only  
and not for construction.

SAME AS EXISTING FLOOR PLAN



APPROVED UNDER  
51222/APP/2020/3207

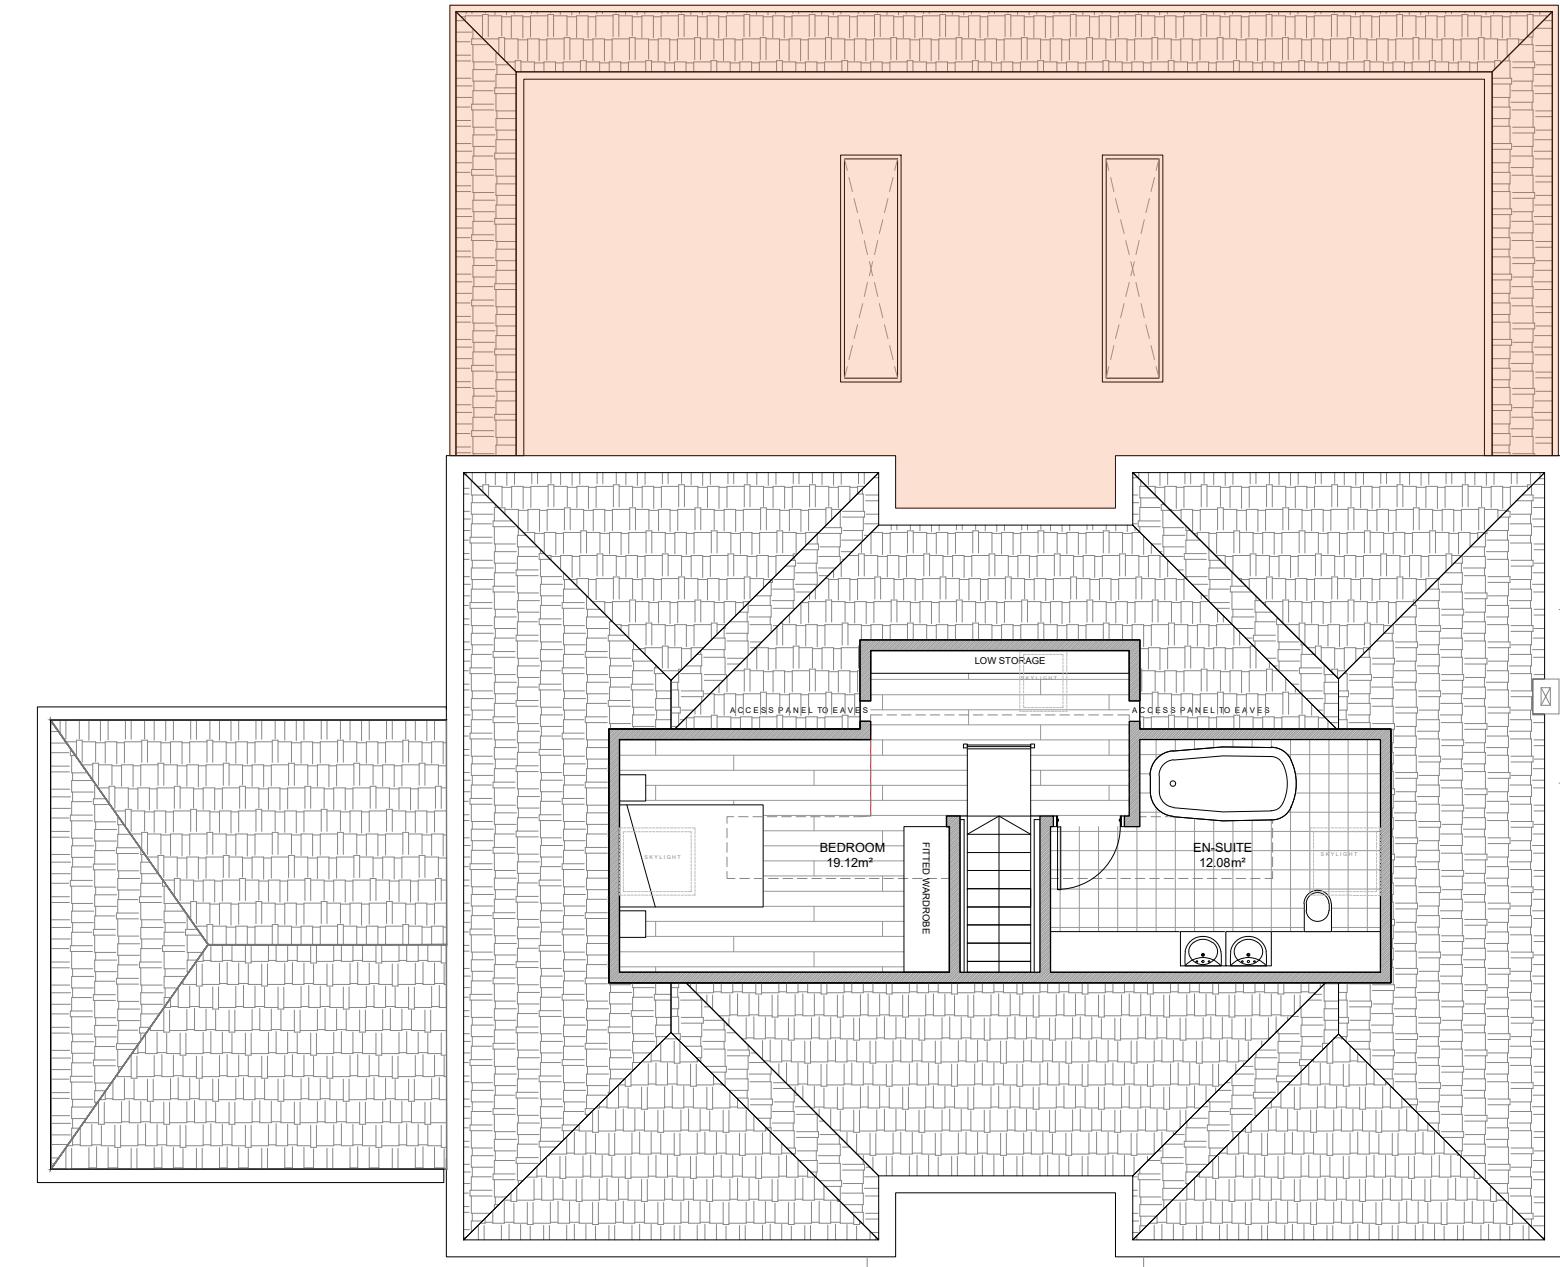

EXISTING



PROPOSED



DEMOLITION

This drawing is copyright  
USL Architects.



Ground floor  
7 Progress Business Centre  
Whittle Parkway  
Bunham SL1 6DQ  
England  
usl@uslarchitects.co.uk

Job No.	Job	Drawing	Drawing No.	Revision			
18/PTD	PINE TREE 7 Pine Tree Drive Ickenham Uxbridge, UB10 8AE	PROPOSED LOFT PLAN	PTD/PL/102	Dra			
Date			Chk	CK			
10/07/2023				BK			0m 1m 2m 3m 4m 5m 6m 7m 8m 9m 10m

PAPER SIZE: A3

SCALE 1:100