


**NOTES**

Drawings for sketch purposes only  
and not for construction.

**SAME AS EXISTING FLOOR PLAN**



APPROVED UNDER  
51222/APP/2020/3207

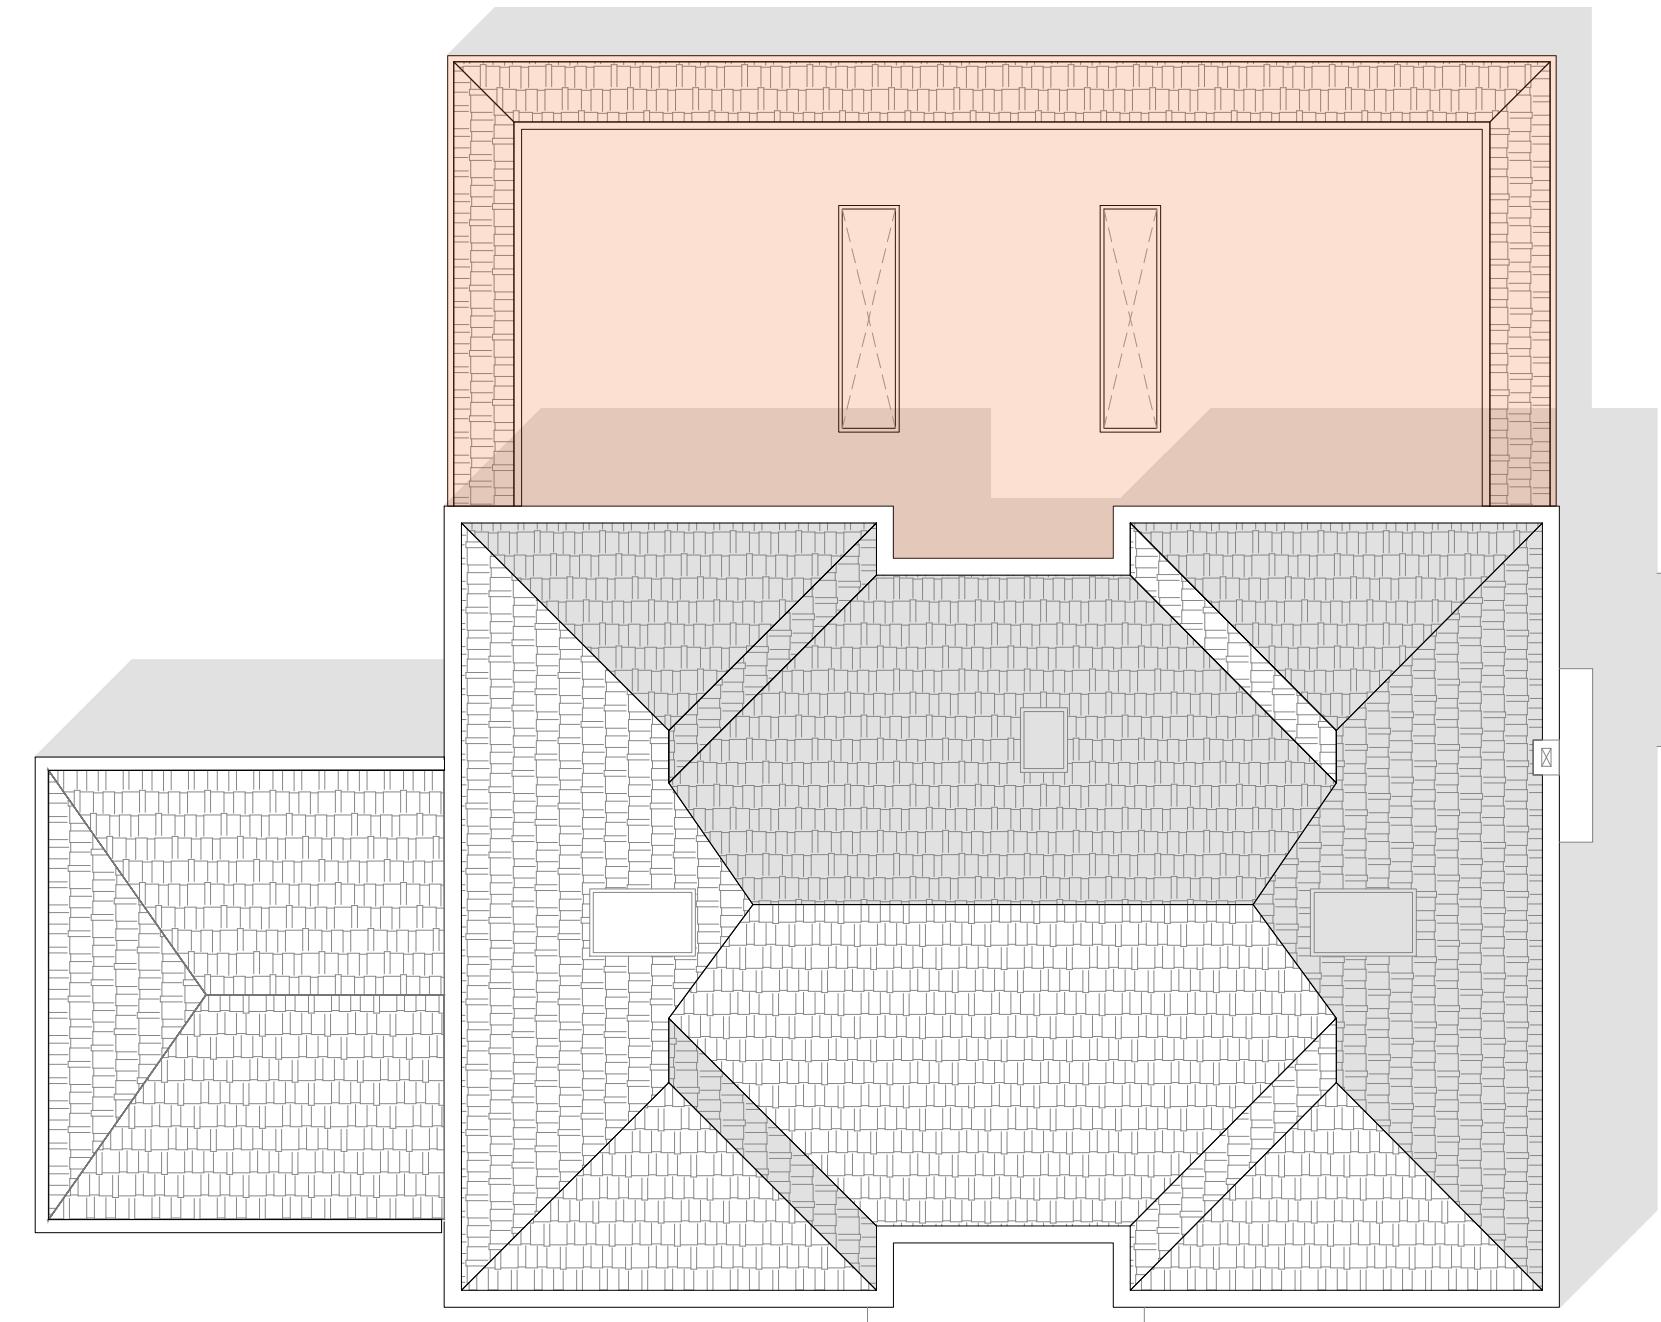

This drawing is copyright  
USL Architects.



Ground floor  
7 Progress Business Centre  
Whittle Parkway  
Bunham SL1 6DQ  
England  
usl@uslarchitects.co.uk

Job No.	Job	Drawing	Drawing No.	Revision			
18/PTD	PINE TREE 7 Pine Tree Drive Ickenham Uxbridge, UB10 8AE	PROPOSED ROOF PLAN	PTD/PL/103	Drn	Chk		
Date	10/07/2023	CK	BK				

0m 1m 2m 3m 4m 5m 6m 7m 8m 9m 10m  
PAPER SIZE: A3

SCALE 1:100