


NOTES

Drawings for sketch purposes only
and not for construction.


- APPROVED UNDER
51222/APP/2020/3207
- DEMOLITION

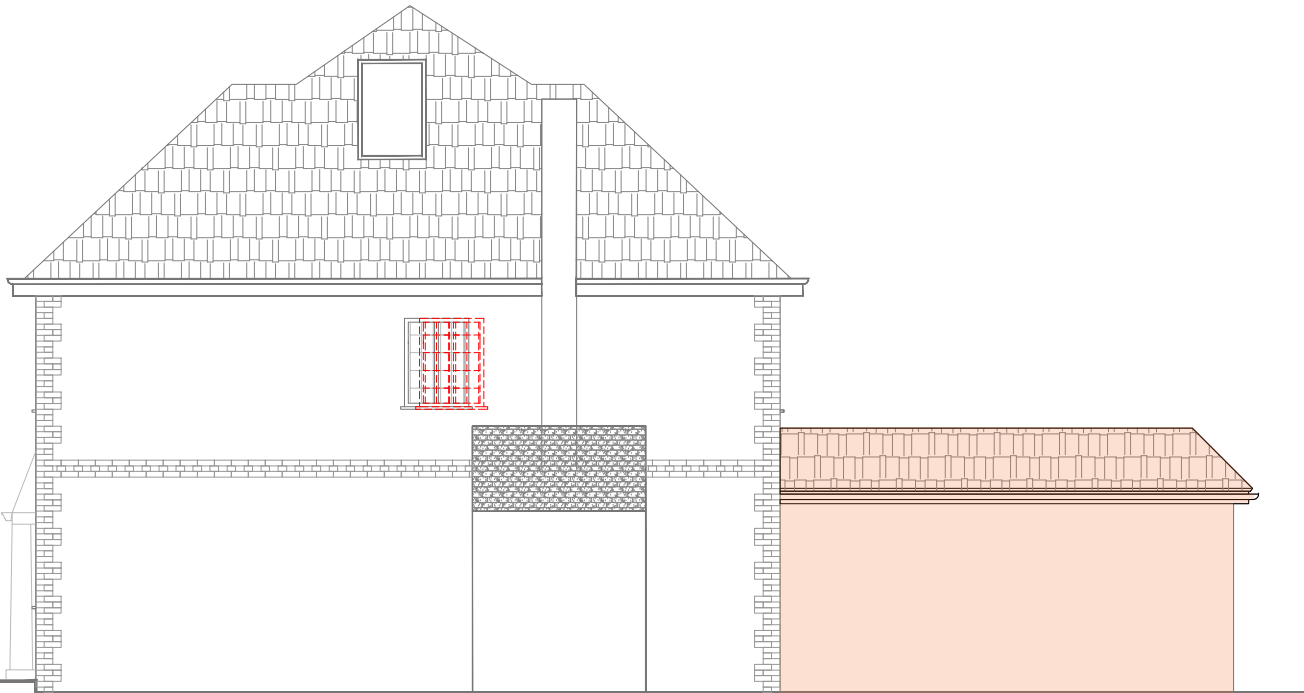

NORTHEAST ELEVATION



NORTH WEST ELEVATION

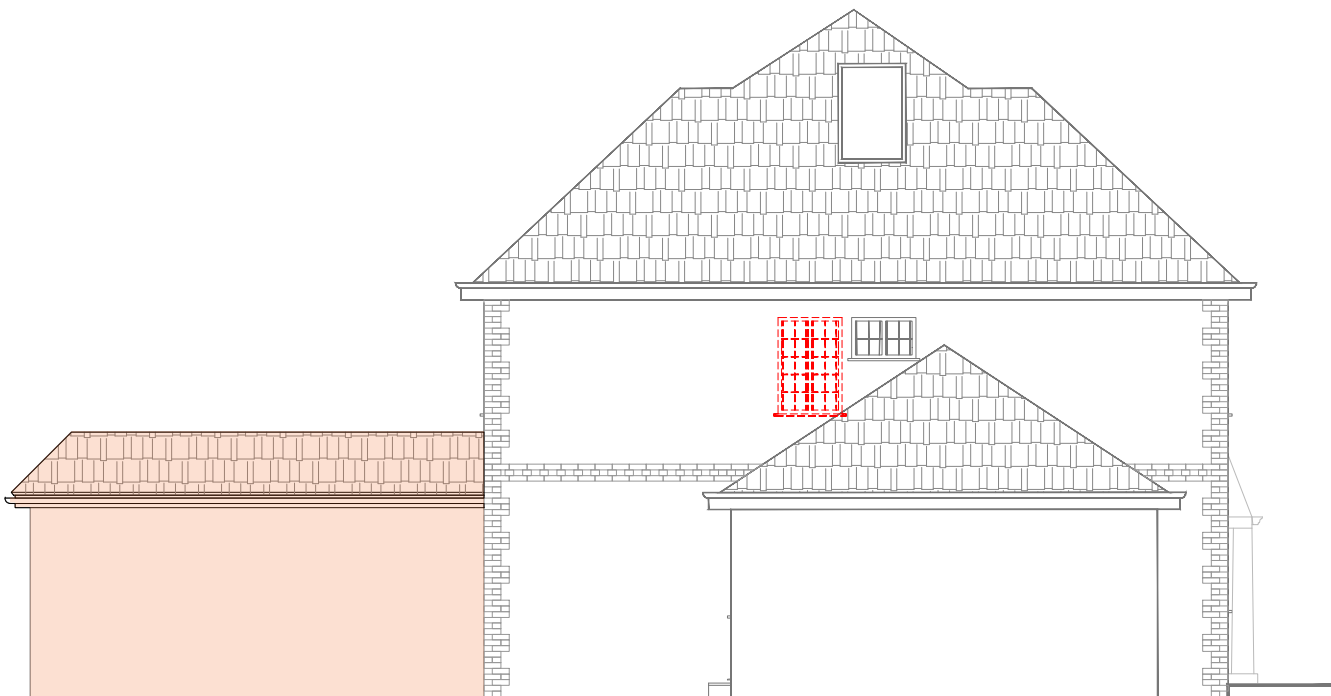

SOUTHWEST ELEVATION



SOUTH EAST ELEVATION

This drawing is copyright
USL Architects.



Ground floor
7 Progress Business Centre
Whittle Parkway
Burnham SL1 6DQ
England
usl@uslarchitects.co.uk

Job No.

18/PTD

Date

10/07/2023

Job

PINE TREE
7 Pine Tree Drive
Ickenham Uxbridge,
UB10 8AE

Drawing

PROPOSED ELEVATIONS

Drawing No.

PTD/PL/104

Dwn

CK

Chk

BK

Revision

0m 1m 2m 3m 4m 5m 6m 7m 8m 9m 10m

PAPER SIZE: A3

SCALE 1:100