


NOTES

Drawings for sketch purposes only
and not for construction.

APPROVED UNDER
51222/APP/2020/3207




NORTH WEST ELEVATION

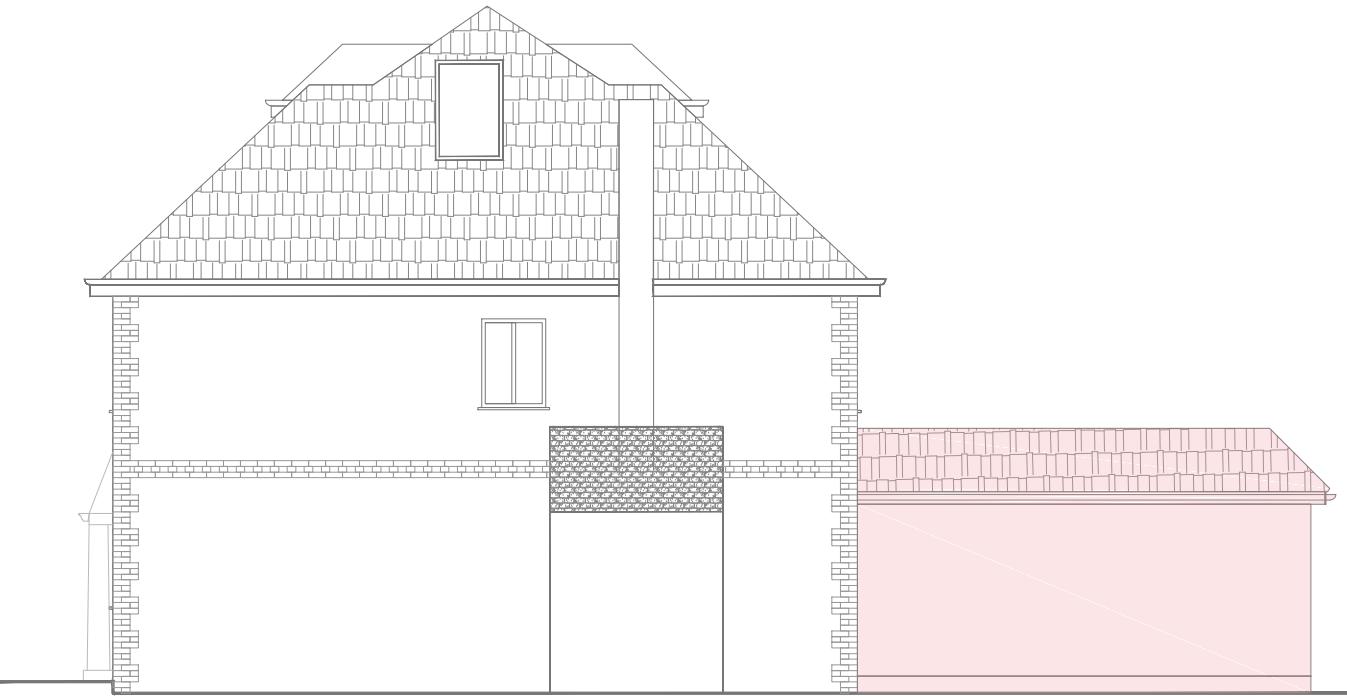

NORTHEAST ELEVATION



SOUTH EAST ELEVATION

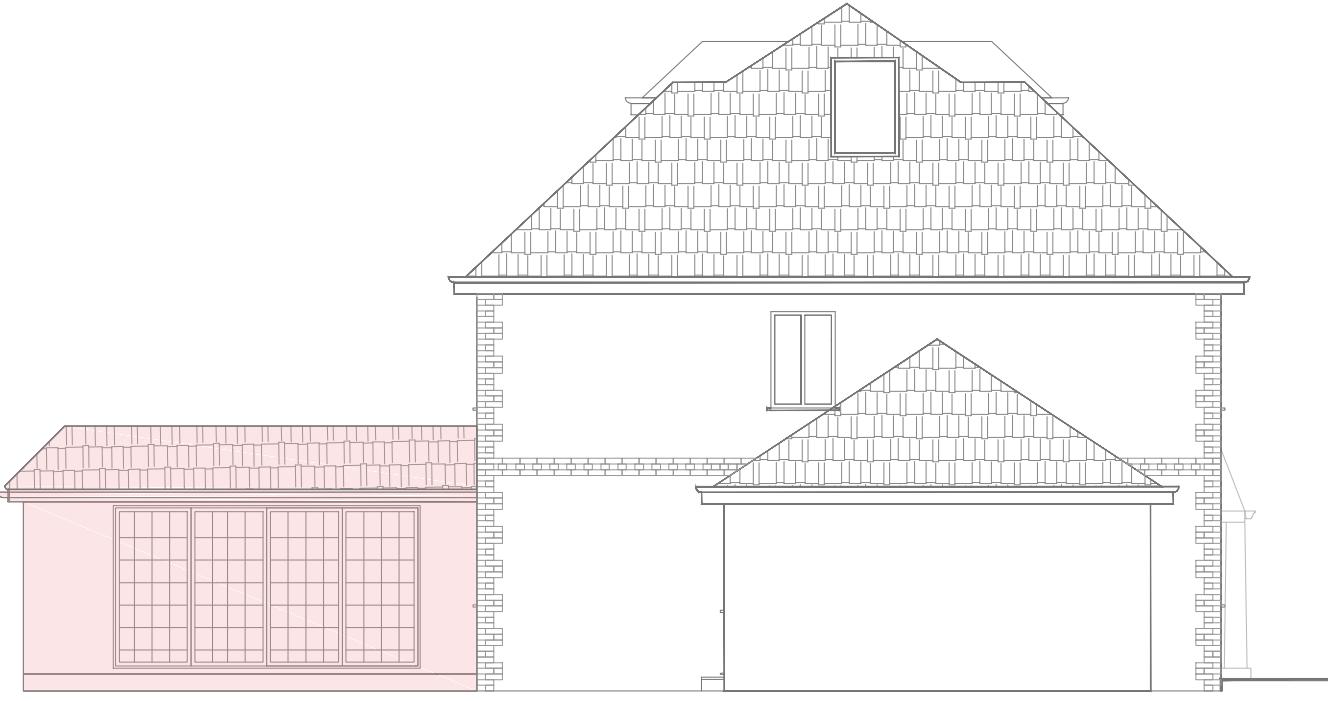

SOUTHWEST ELEVATION

This drawing is copyright
USL Architects.



Ground floor
7 Progress Business Centre
Whittle Parkway
Burnham SL1 6DQ
England
usl@uslarchitects.co.uk

Job No.	Job	Drawing	Drawing No.	Revision	REV C	CK	BK	0m	1m	2m	3m	4m	5m	6m	7m	8m	9m	10m
2021/ PTD	PINE TREE	PROPOSED ELEVATIONS	PTD/PL/200	Drn														
Date	7 Pine Tree Drive, Ickenham Uxbridge, UB10 8AE			Chk														
11/09/2023																		



PAPER SIZE: A3

SCALE 1:100