

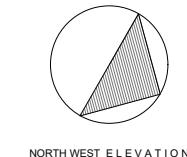



NOTES
Drawings for sketch purposes only
and not for construction.

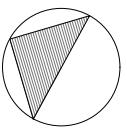

NORTH WEST ELEVATION

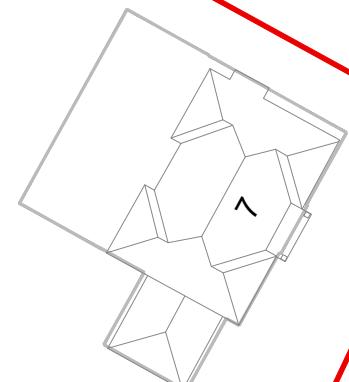

SOUTH EAST ELEVATION

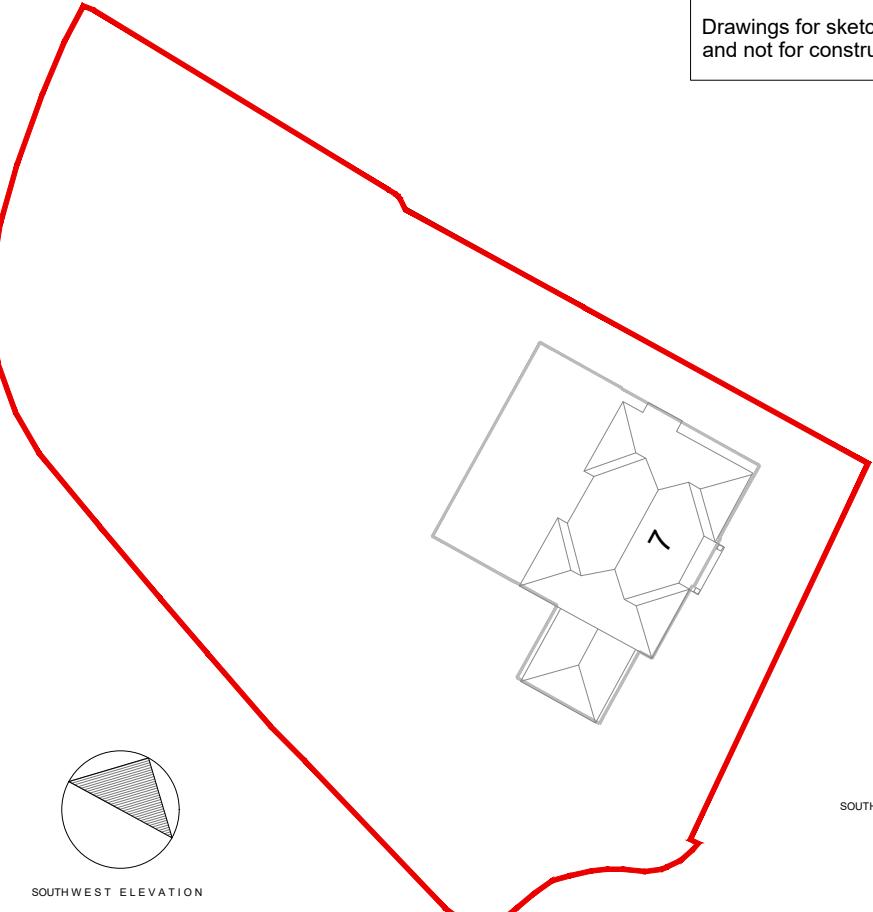

SOUTH WEST ELEVATION



This drawing is copyright
USL Architects.



Suite 3J Argyle House,
Joel Street,
Northwood Hills
HA6 1NW
usl@uslarchitects.co.uk

Job No.	Job	Drawing	Drawing No.	Revision		
2024/PTD	7 PINE TREES DRIVE ICKENHAM UXBRIDGE UB10 8AE	EXISTING ELEVATIONS CHAIN LINK FENCE	PTD/EX/401	Drn	Chk	
Date				SR	BK	
21/05/2024						

0m 2m 4m 6m 8m 10m 12m 14m 16m 18m 20m
PAPER SIZE: A3
SCALE 1:200