



NOTES


Drawings for sketch purposes only
and not for construction.

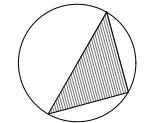



NORTH WEST ELEVATION

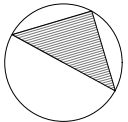

SOUTHWEST ELEVATION

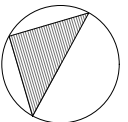


SOUTHEAST ELEVATION

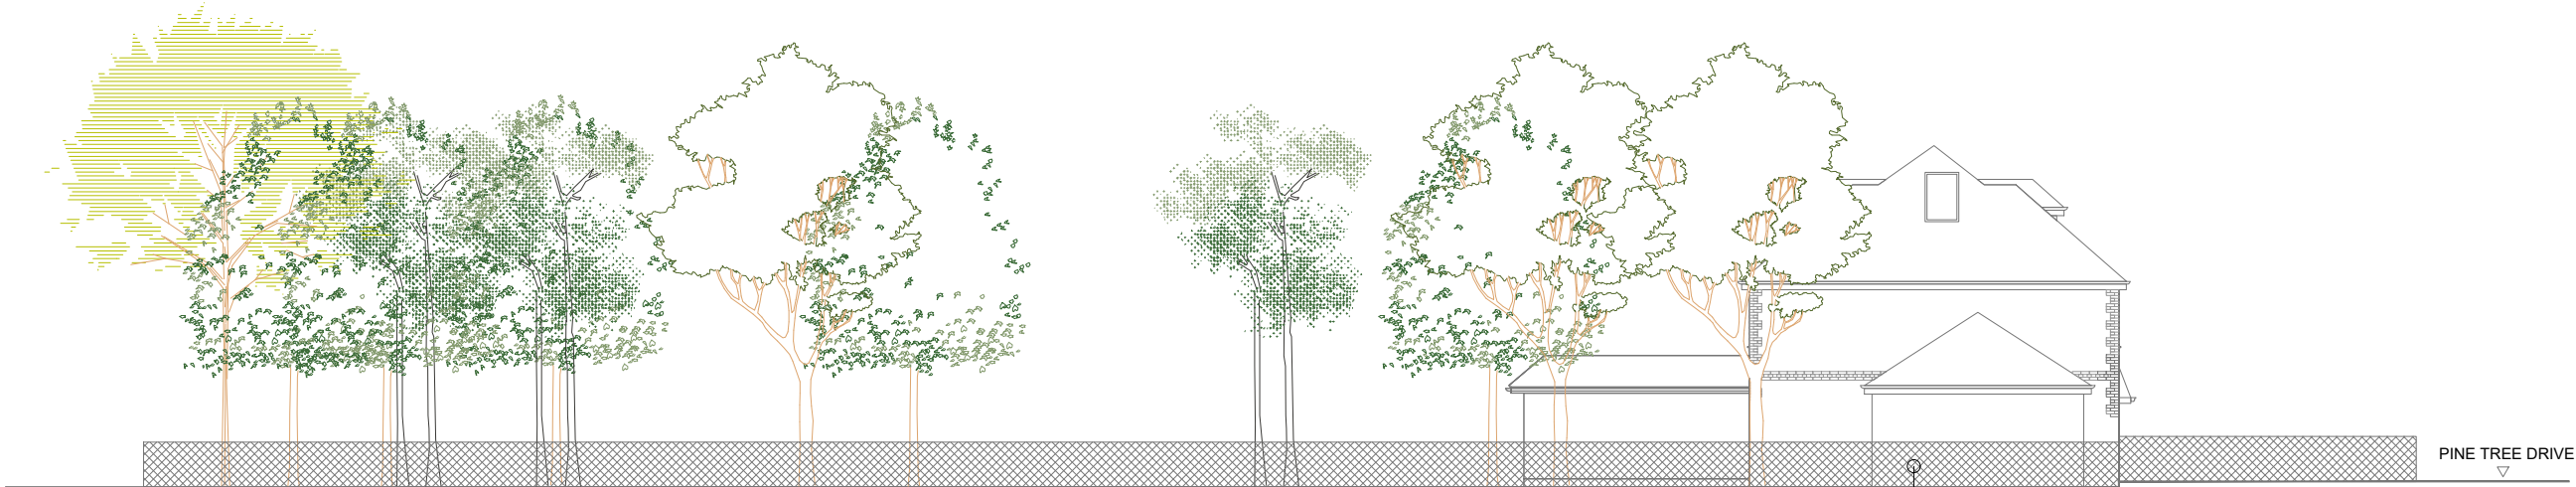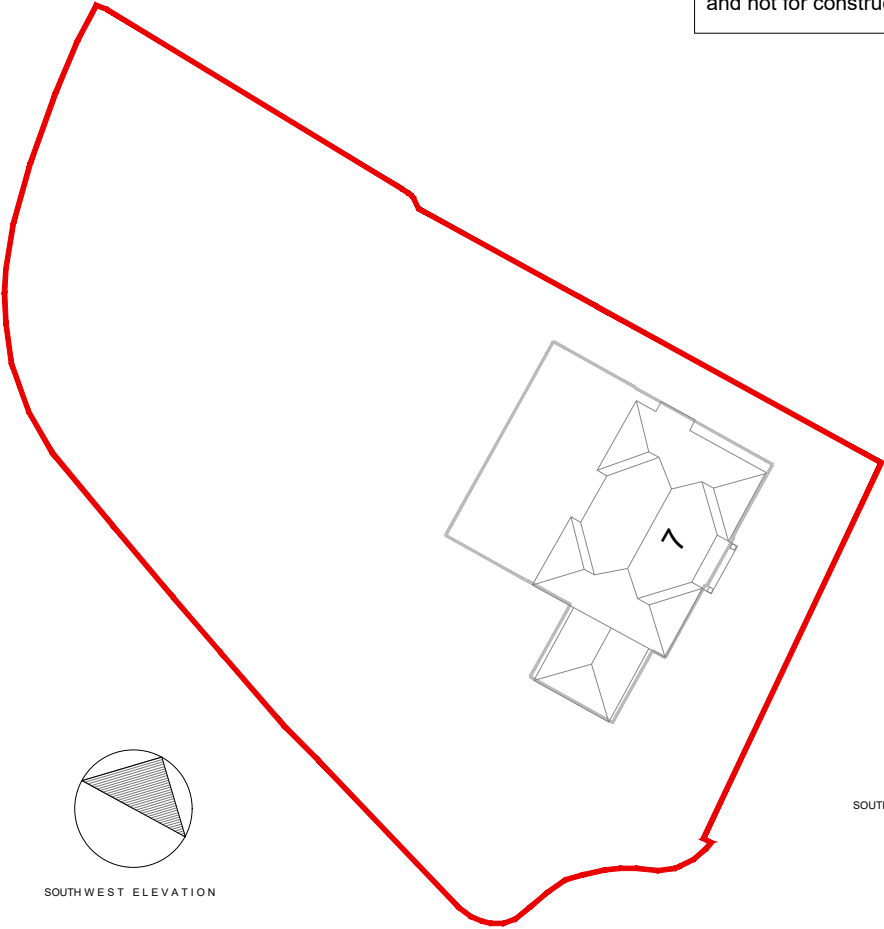

SOUTH WEST ELEVATION

EXISTING CHAIN LINK FENCE

This drawing is copyright
USL Architects.

	Suite 3J Argyle House, Joel Street, Northwood Hills HA6 1NW usl@uslarchitects.co.uk	Job No. 2024/PTD	Job 7 PINE TREES DRIVE ICKENHAM UXBRIDGE UB10 8AE	Drawing EXISTING ELEVATIONS CHAIN LINK FENCE	Drawing No. PTD/EX/402		Revision			<div>0m2m4m6m8m10m12m14m16m18m20m</div> <div>PAPER SIZE: A3SCALE 1:200</div>
		Date 21/05/2024			Drn SR	Chk BK				