



NOTES


Drawings for sketch purposes only
and not for construction.

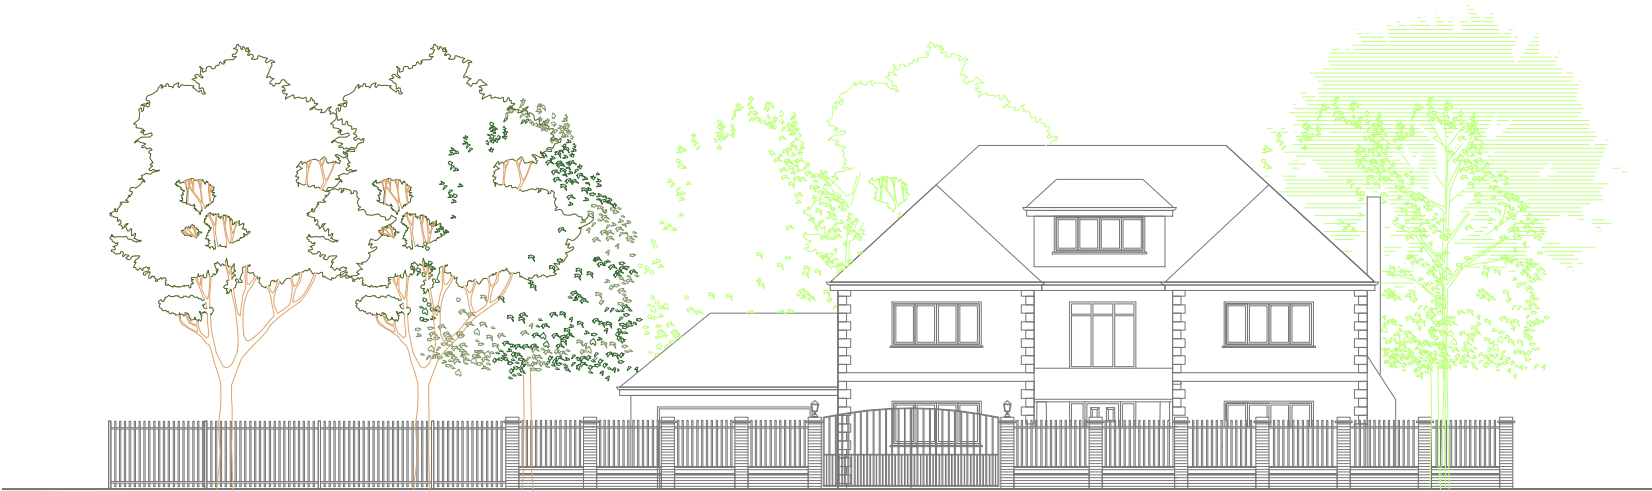


SOUTH EAST ELEVATION

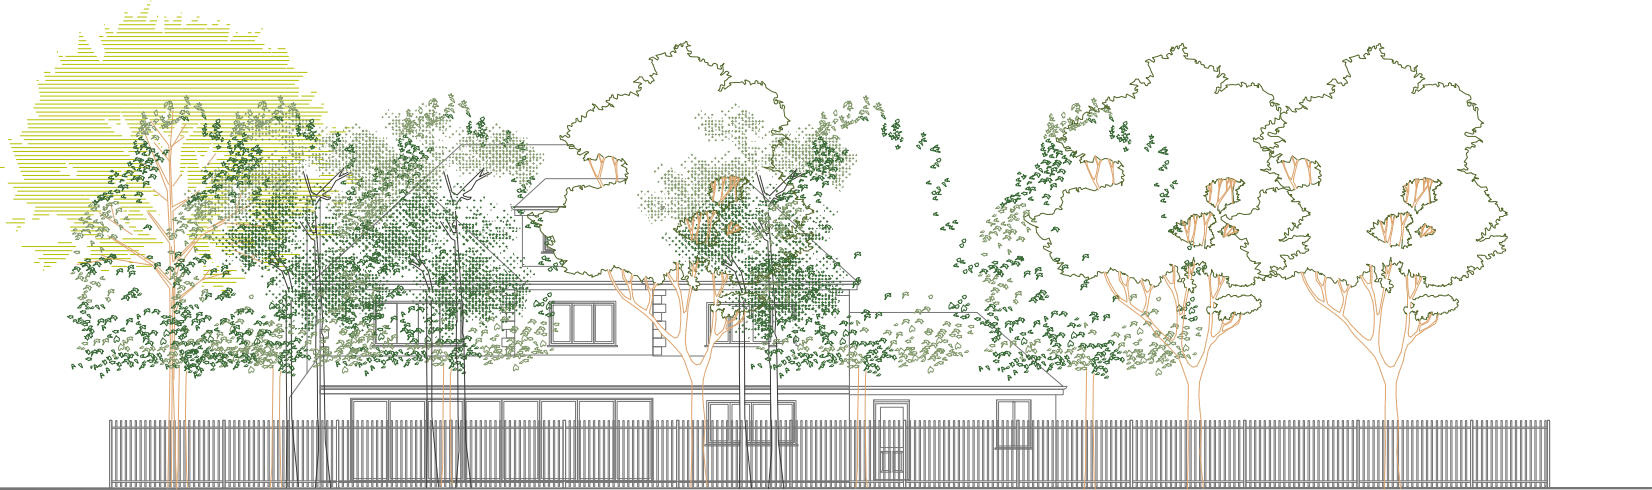


NORTH WEST ELEVATION

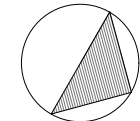

NORTH WEST ELEVATION

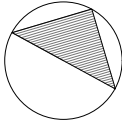

SOUTHWEST ELEVATION

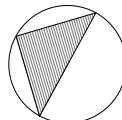

SOUTHEAST ELEVATION

This drawing is copyright
USL Architects.



Suite 3J Argyle House,
Joel Street,
Northwood Hills
HA6 1NW
usl@uslarchitects.co.uk

Job No.	Job
2024/PTD	7 PINE TREES DRIVE ICKENHAM UXBRIDGE UB10 8AE
Date	
21/05/2024	

Drawing
PROPOSED ELEVATIONS NEW HIGH BLACK RAILINGS

Drawing No.	
PTD/PL/101	
Drn	Chk
SR	BK

Revision

