


**NOTES**  
Drawings for sketch purposes only  
and not for construction.

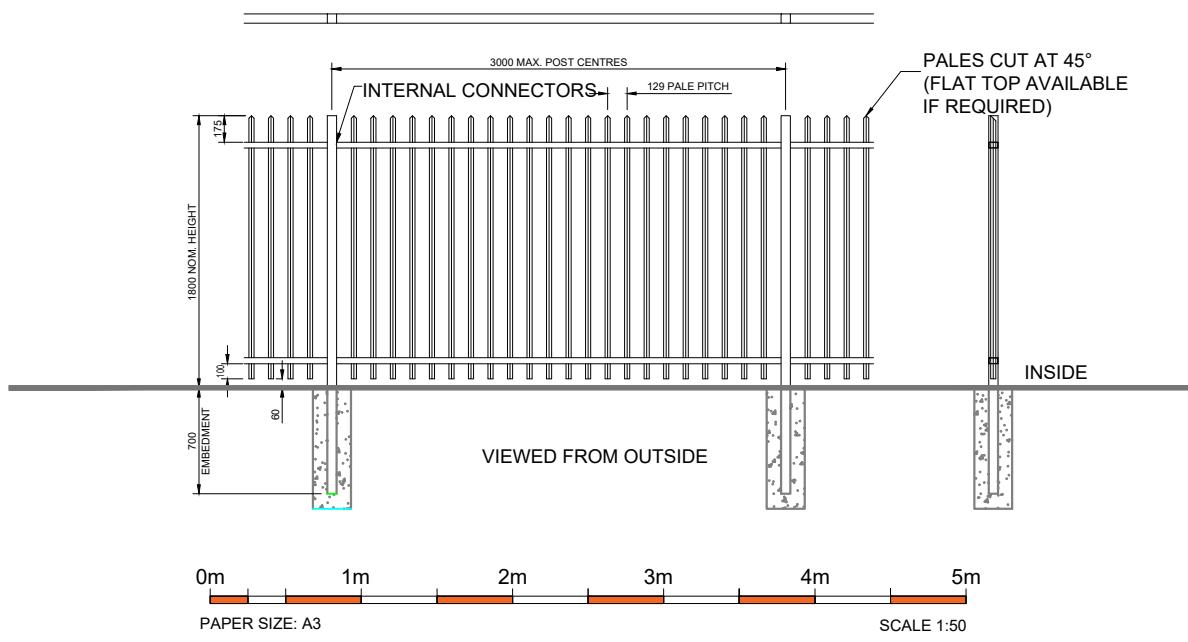

This drawing is copyright  
USL Architects.



Suite 3J Argyle House,  
Joel Street,  
Northwood Hills  
HA6 1NW  
usl@uslarchitects.co.uk

Job No.	Job	Drawing	Drawing No.	Revision		
2024/PTD	7 PINE TREES DRIVE ICKENHAM UXBRIDGE UB10 8AE	SOUTH WEST ELEVATION NEW HIGH BLACK RAILINGS FENCING DETAIL 1:50	PTD/PL/102	Drn	Chk	
Date			SR	BK		
21/05/2024			0m 2m 4m 6m 8m 10m 12m 14m 16m 18m 20m	PAPER SIZE: A3		SCALE 1:200