



NOTES
Drawings for sketch purposes only
and not for construction.

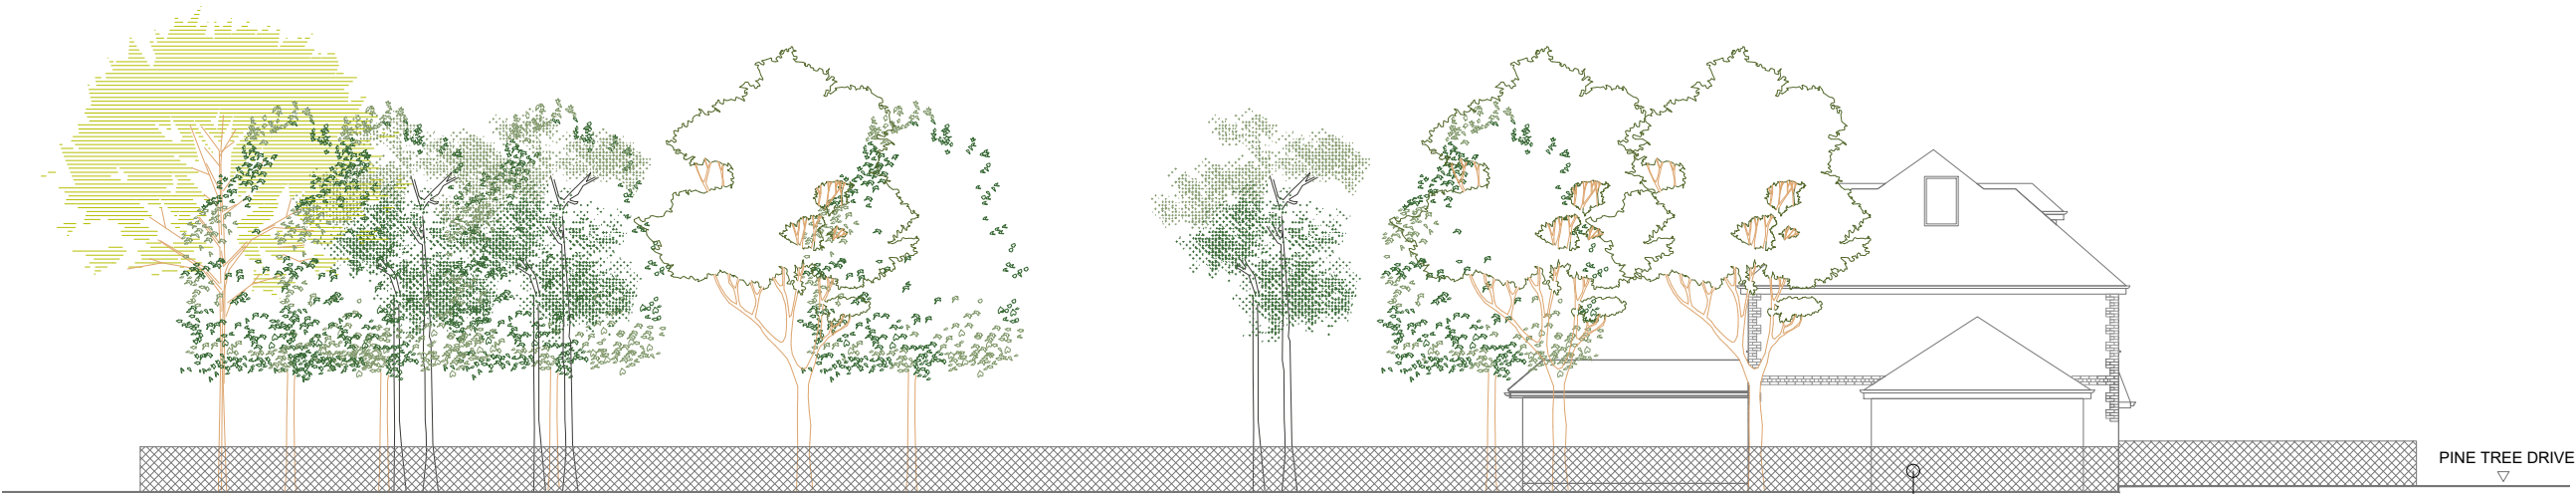

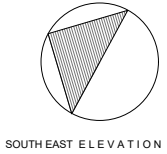

SOUTH WEST ELEVATION

EXISTING CHAIN LINK FENCE

PINE TREE DRIVE

This drawing is copyright
USL Architects.

	Suite 3J Argyle House, Joel Street, Northwood Hills HA6 1NW usl@uslarchitects.co.uk	Job No.	Job	Drawing	Drawing No.		Revision	 PAPER SIZE: A3 SCALE 1:200
		2024/PTD	7 PINE TREES DRIVE ICKENHAM UXBRIDGE UB10 8AE	EXISTING ELEVATIONS	PTD/EX/101			
		Date			Drn	Chk		
		02/07/2024			SR	BK		