



**Existing Front Elevation**

Scale 1:100




**Existing Side Elevation**

Scale 1:100



**Existing Rear Elevation**

Scale 1:100

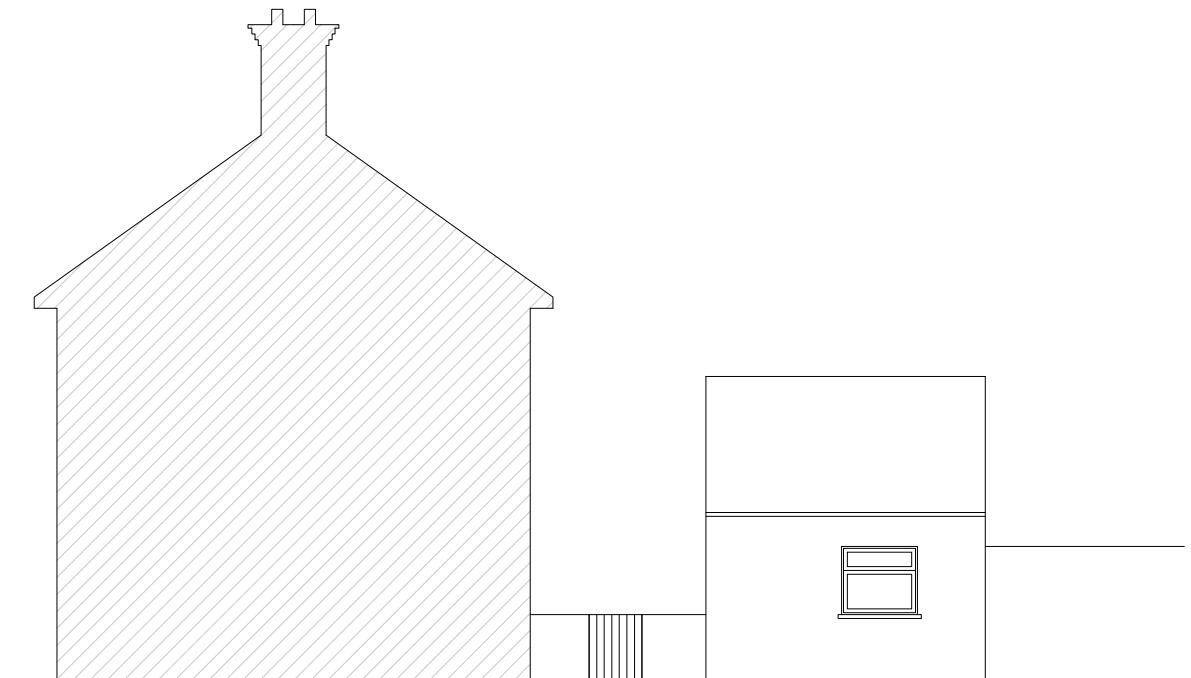

**Existing Side Elevation**

Scale 1:100

1:100 0 1 2 5 10 Meter

**Notes**  
All plans, sections & elevations are based on measured readings and scaled dimension.  
Any discrepancies be reported immediately.  
To be read in conjunction with Structural Engineers' drawings and Mechanical and Electrical drawings  
All Materials To Match Existing

**Revisions**

**Drawing name**  
**Existing Elevations**

**Drawing no**  
**24 CLP 02**

**Rev**  
**a**

**Project**  
**24 Briar Way, West Drayton UB7 9AR**

**Scale**  
**1:100 @ A3**

**Status**  
**Planning**

**SHIVAY**  
PLANNING SERVICES LTD

