


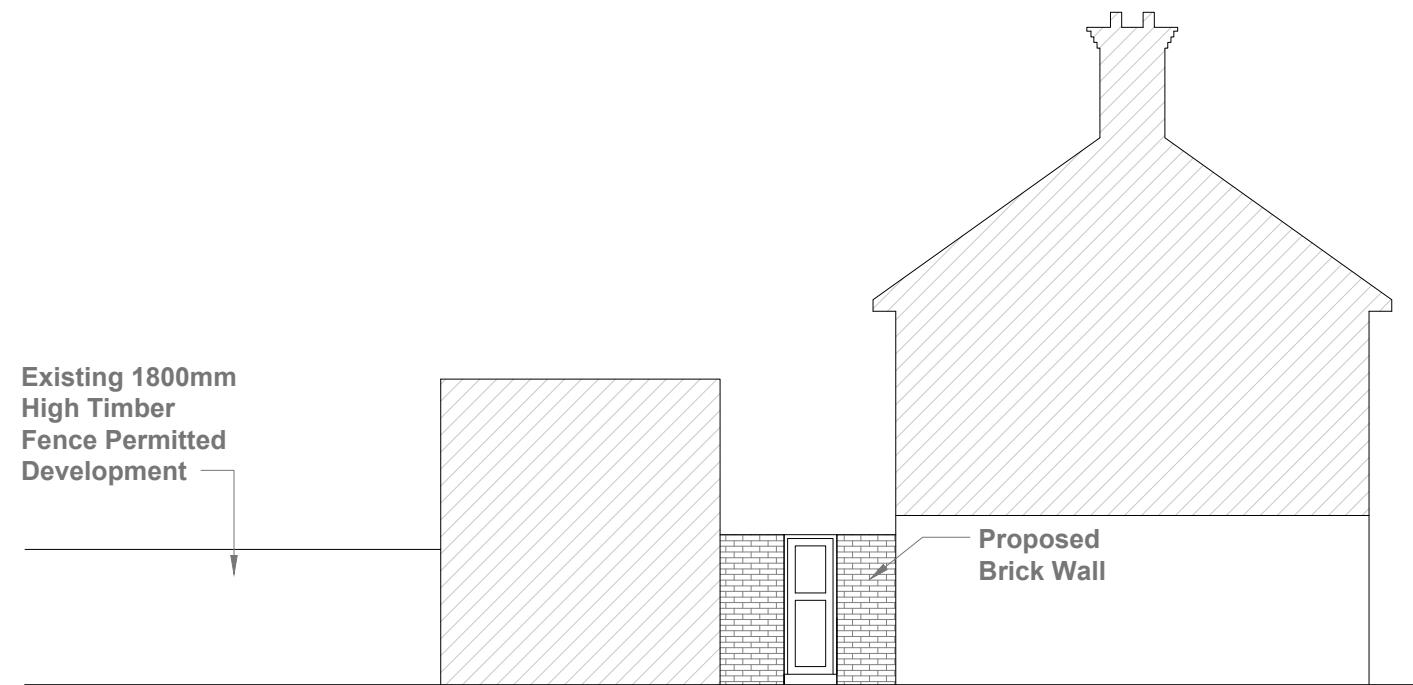

Proposed Front Elevation

Scale 1:100




Proposed Side Elevation

Scale 1:100



Proposed Rear Elevation

Scale 1:100

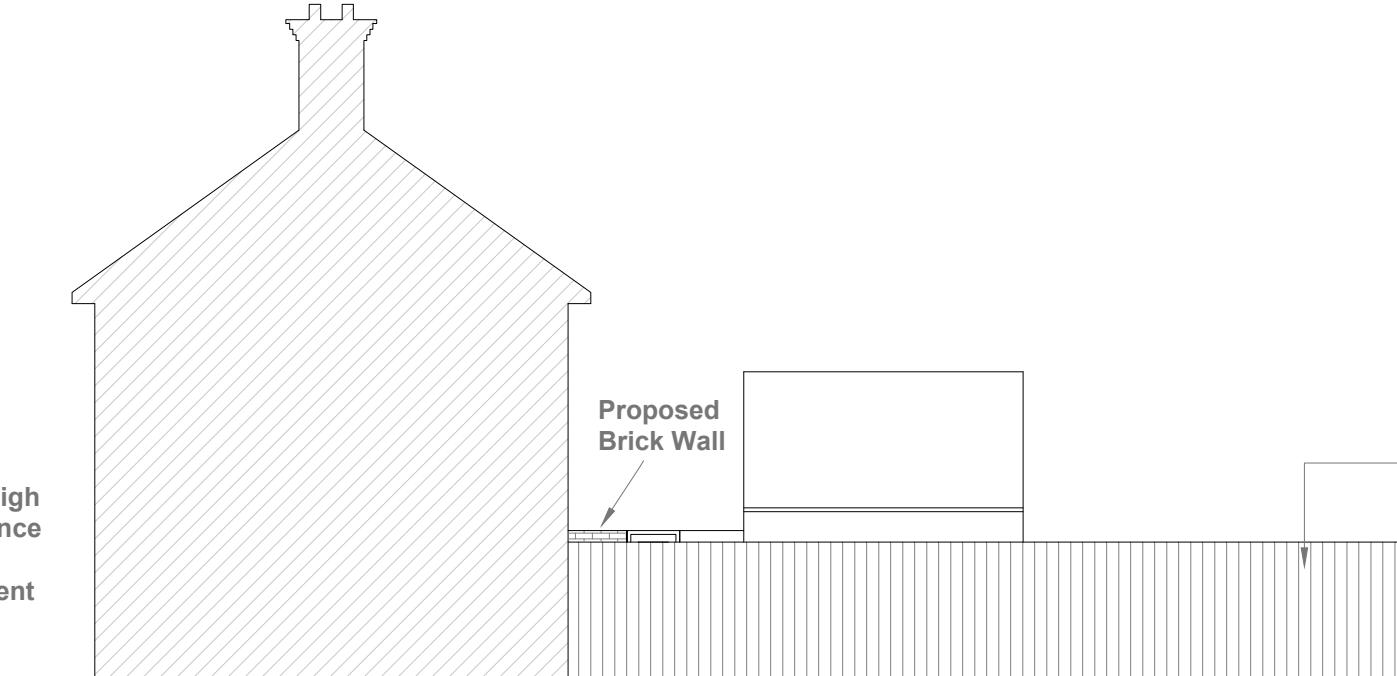

Proposed Side Elevation

Scale 1:100

Notes	Revisions	Drawing name	Drawing no
<p>All plans, sections & elevations are based on measured readings and scaled dimension.</p> <p>Any discrepancies be reported immediately.</p> <p>To be read in conjunction with Structural Engineers' drawings and Mechanical and Electrical drawings</p> <p>All Materials To Match Existing</p>		Proposed Elevations	24 CLP 04
		Project	Rev
		24 Briar Way, West Drayton UB7 9AR	a
		Scale	
		I:100 @ A3	
		Status	
		Planning	

