

3 WHITSTABLE CLOSE

2 WHITSTABLE CLOSE


1 WHITSTABLE CLOSE

▽ +3712 INTERNAL RIDGE

▽ +2490 LOFT FLOOR

△ +2380 GROUND FLOOR CEILING [2580]

▽ +-0 GROUND FLOOR [0]

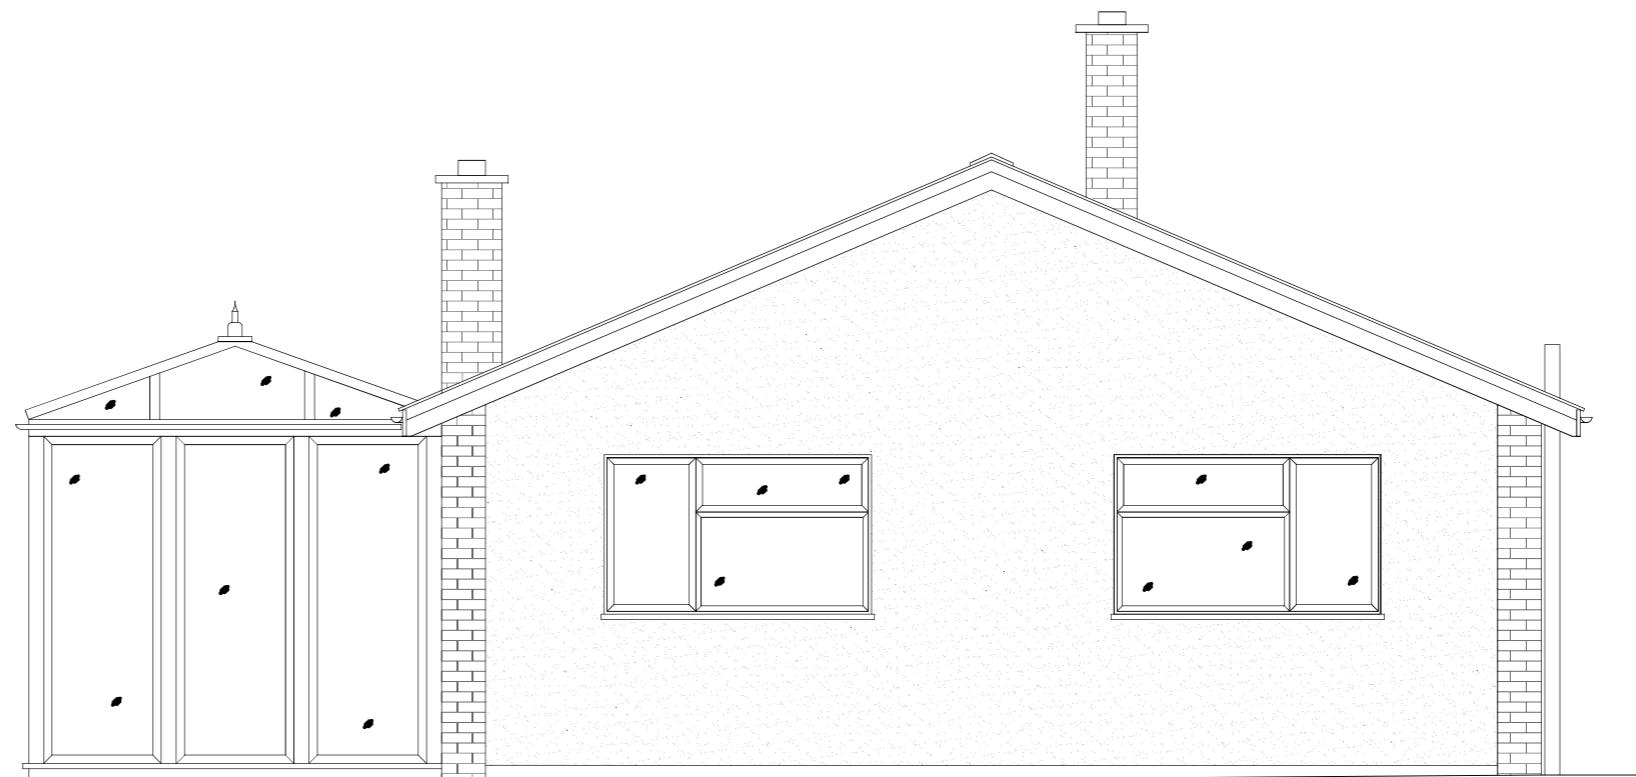

EXISTING - REAR ELEVATION

1:50

Client:
PAUL WILSON
Date:
MAY 2021

Project:
2 WHITSTABLE CLOSE
RUISLIP HA4 7EL

Drawing Title:
EXISTING REAR
Scale:
-0.4 0 1.0 1:50 @ A3

Drawing Issue:
CONSTRUCTION



| | | | | | | | | |
|---|-------|-----------|-------|--------|-----|------|----|-----|
| Project | 2WHIT | Reference | LW105 | Dwg No | 006 | Name | LW | Rev |
| Do not scale drawings. All dimensions to be verified & checked on site. Refer to structural calculations for all structural elements. | | | | | | | | |