

N



EXISTING - BLOCK PLAN 1:500

1:500 @ A3



EXISTING - LOCATION PLAN 1:1250

1:1250 @ A3

EXISTING - BLOCK PLAN & LOCATION PLAN

1:500, 1:1250

Client:
PAUL WILSON
Date:
MAY 2021

Project:
2 WHITSTABLE CLOSE
RUISLIP HA4 7EL

Drawing Title:
SITE & LOCATION PLAN

Scale:
1:500 @ A3

Drawing Issue:
CONSTRUCTION

1:1250 @ A3



Project	2WHIT	Reference	LW105	Dwg No	001	Name	LW	Rev
---------	-------	-----------	-------	--------	-----	------	----	-----

Do not scale drawings.
All dimensions to be verified & checked on site.
Refer to structural calculations for all structural elements.



EXISTING - SITE PLAN

1:250

Client:
PAUL WILSON
Date:
MAY 2021

Project:
**2 WHITSTABLE CLOSE
RUISLIP HA4 7EL**

Drawing Title:
EXISTING SITE PLAN
Scale:


Drawing Issue:
CONSTRUCTION



LW
SURVEY & DESIGN

Project	Reference	Dwg No	Name	Rev
2WHIT	LW105	002	LW	-

Do not scale drawings.
All dimensions to be verified & checked on site.

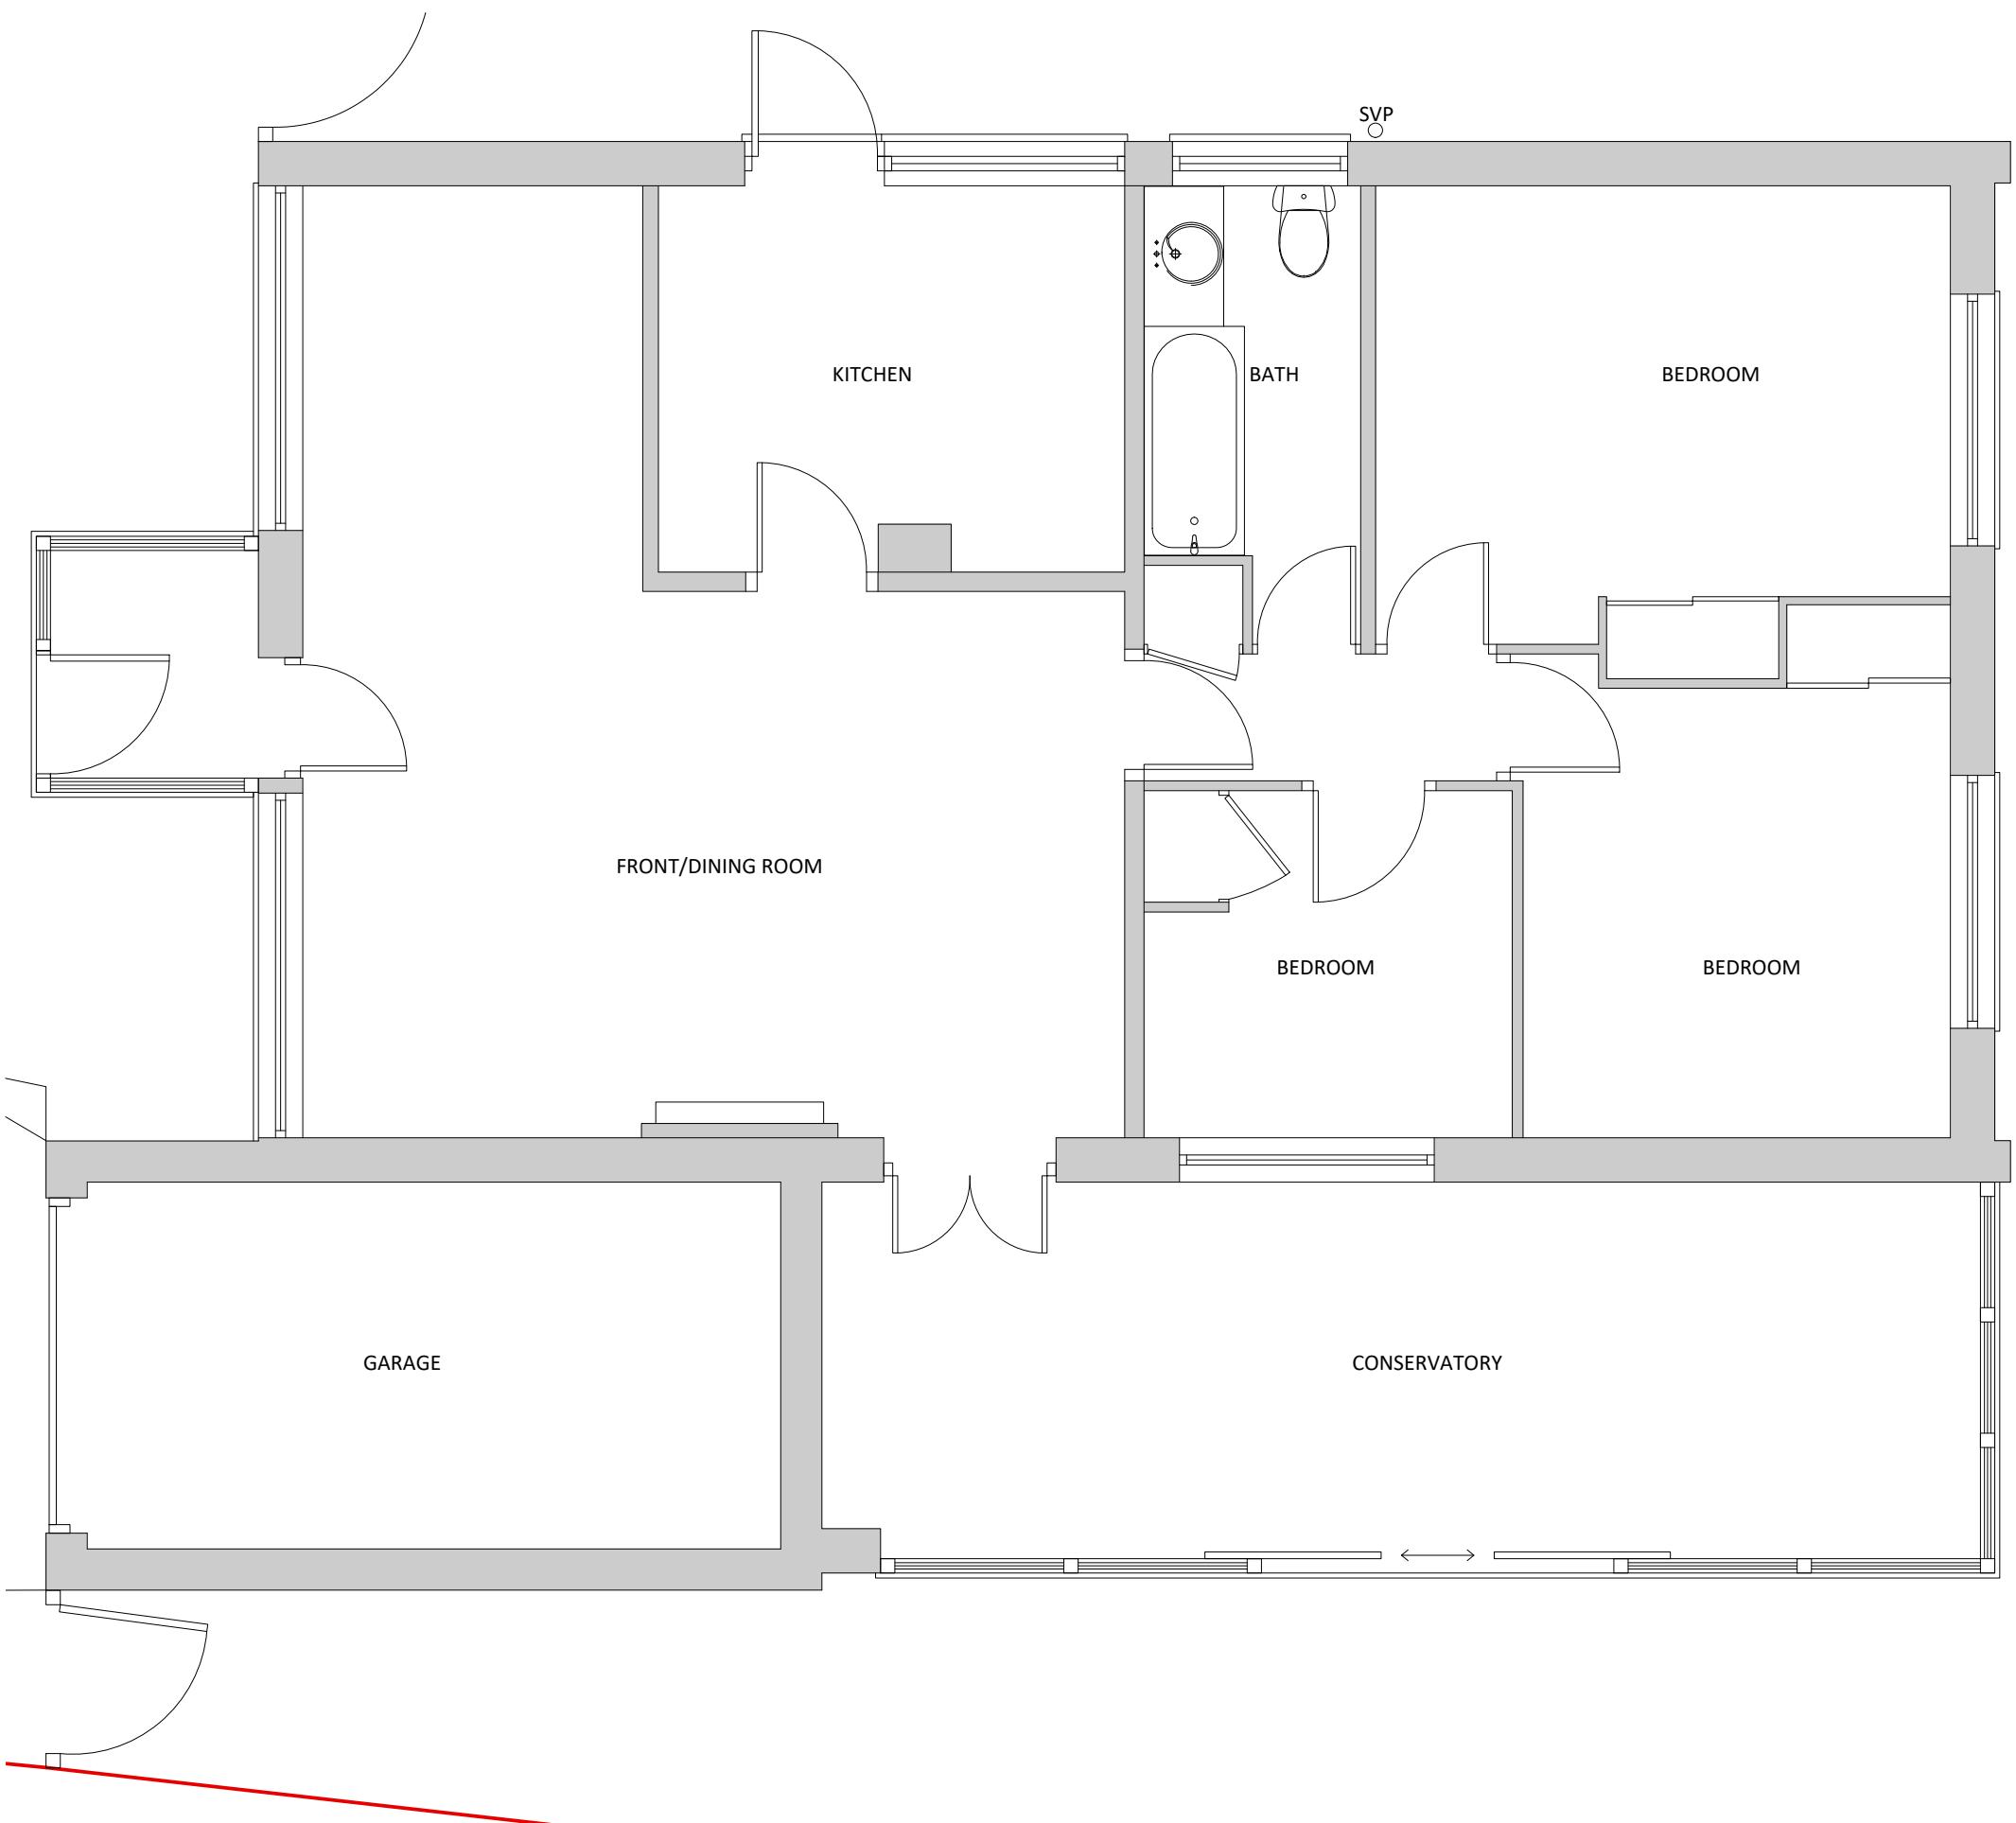

EXISTING - GROUND FLOOR

Client:
PAUL WILSON
Date:
MAY 2021

Project:
2 WHITSTABLE CLOSE
RUISLIP HA4 7EL

Drawing Title:
EXISTING GF
Scale:
-0.4 0 1.0 1:50 @ A3



Drawing Issue:
CONSTRUCTION



1:50

Project	2WHIT	Reference	LW105	Dwg No	003	Name	LW	Rev
---------	-------	-----------	-------	--------	-----	------	----	-----

Do not scale drawings.
All dimensions to be verified & checked on site.
Refer to structural calculations for all structural elements.

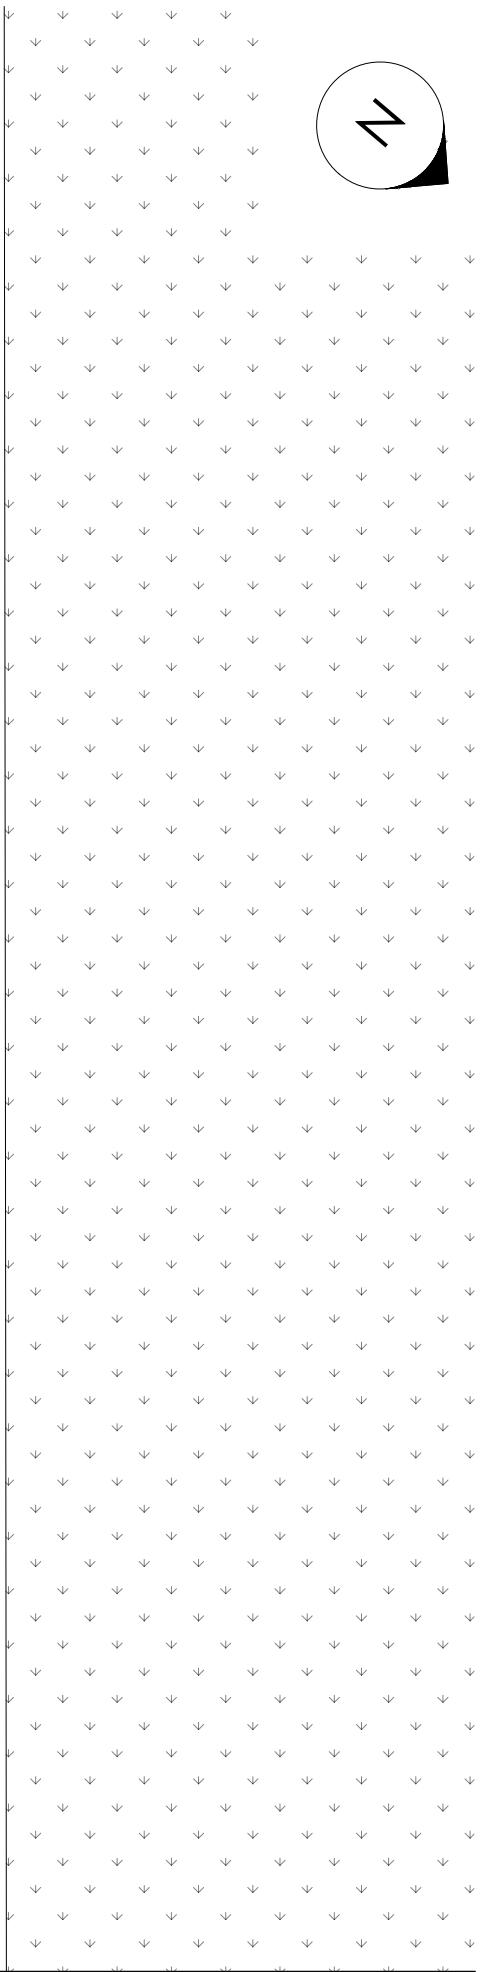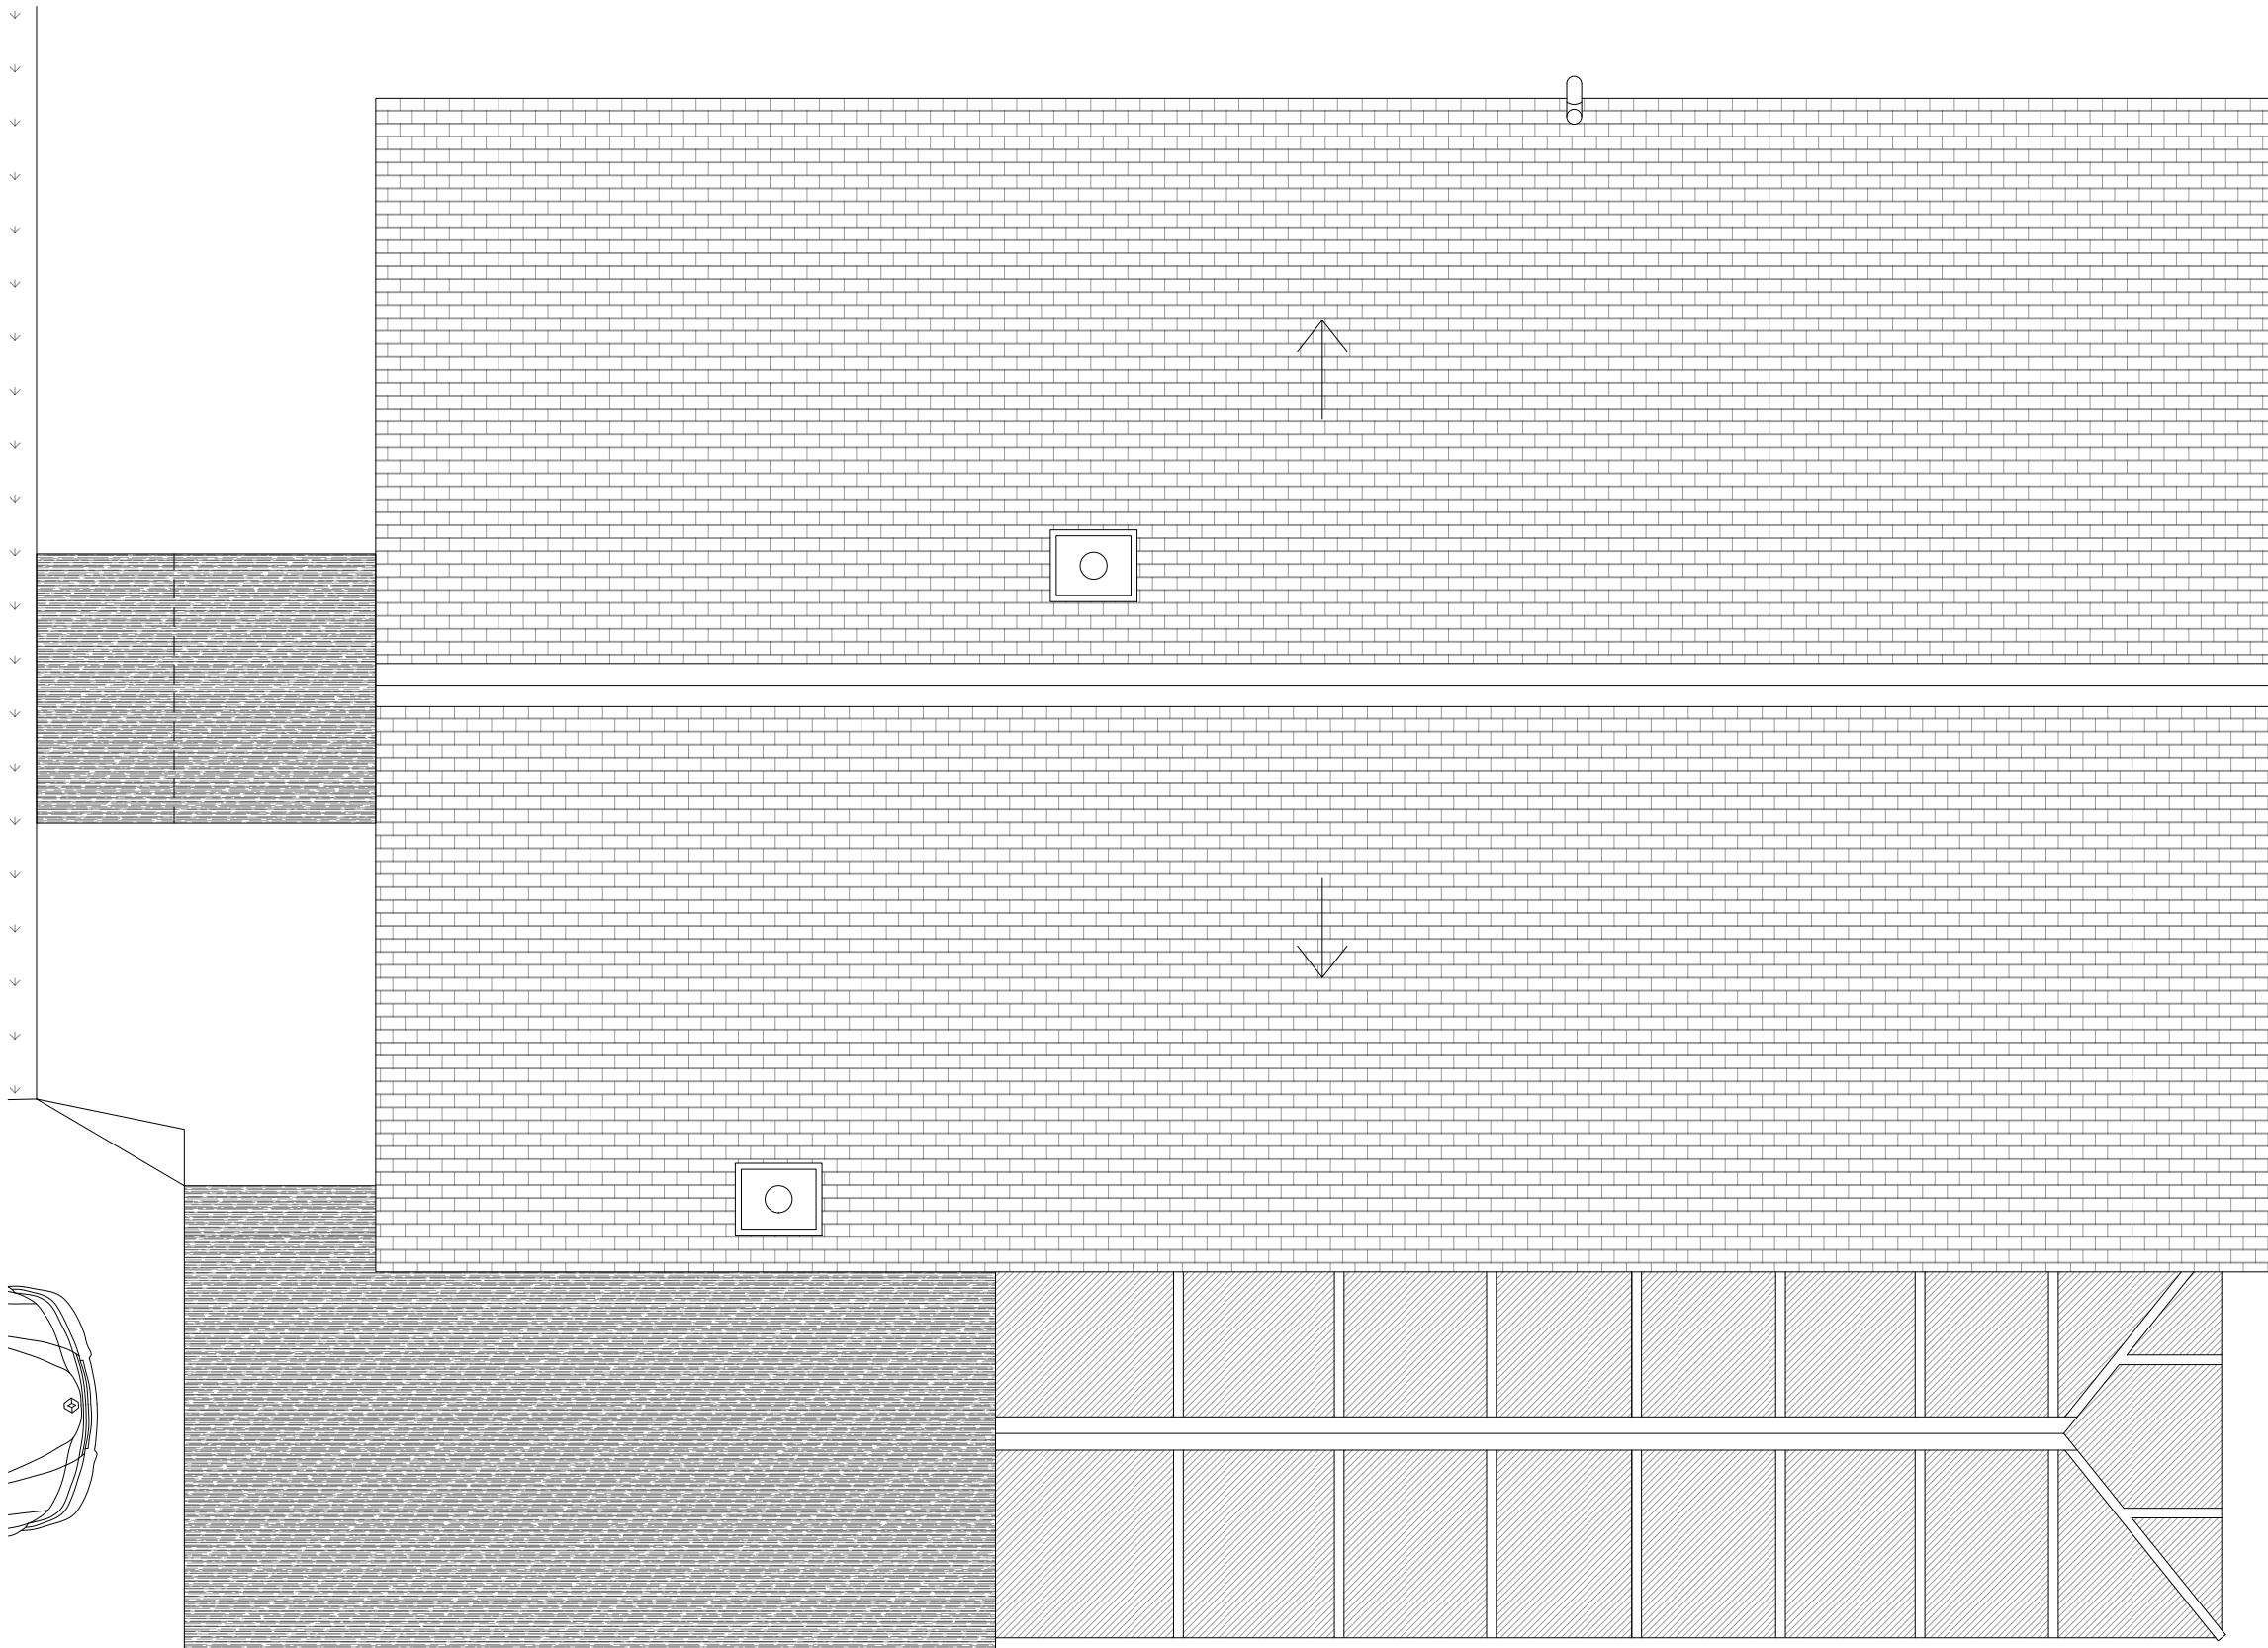

EXISTING - ROOF

1:50

Client:
PAUL WILSON
Date:
MAY 2021

Project:
2 WHITSTABLE CLOSE
RUISLIP HA4 7EL

Drawing Title:
EXISTING ROOF
Scale:
-0.4 0 1.0 1:50 @ A3

Drawing Issue:
CONSTRUCTION

 LW
SURVEY & DESIGN

Project: 2WHIT Reference: LW105 Dwg No: 004 Name: LW Rev: -
Do not scale drawings.
All dimensions to be verified & checked on site.
Refer to structural calculations for all structural elements.

1 WHITSTABLE CLOSE

2 WHITSTABLE CLOSE

3 WHITSTABLE CLOSE

▽ +3712 INTERNAL RIDGE

▽ +2490 LOFT FLOOR

△ +2380 GROUND FLOOR CEILING [2580]

▽ +-0 GROUND FLOOR [0]



EXISTING - FRONT ELEVATION

1:50

Client:
PAUL WILSON
Date:
MAY 2021

Project:
2 WHITSTABLE CLOSE
RUISLIP HA4 7EL

Drawing Title:
EXISTING FRONT
Scale:
-0.4 0 1.0 1:50 @ A3

Drawing Issue:
CONSTRUCTION



Project	2WHIT	Reference	LW105	Dwg No	005	Name	LW	Rev
Do not scale drawings. All dimensions to be verified & checked on site. Refer to structural calculations for all structural elements.								

3 WHITSTABLE CLOSE

2 WHITSTABLE CLOSE


1 WHITSTABLE CLOSE

▽ +3712 INTERNAL RIDGE

▽ +2490 LOFT FLOOR

△ +2380 GROUND FLOOR CEILING [2580]

▽ +-0 GROUND FLOOR [0]

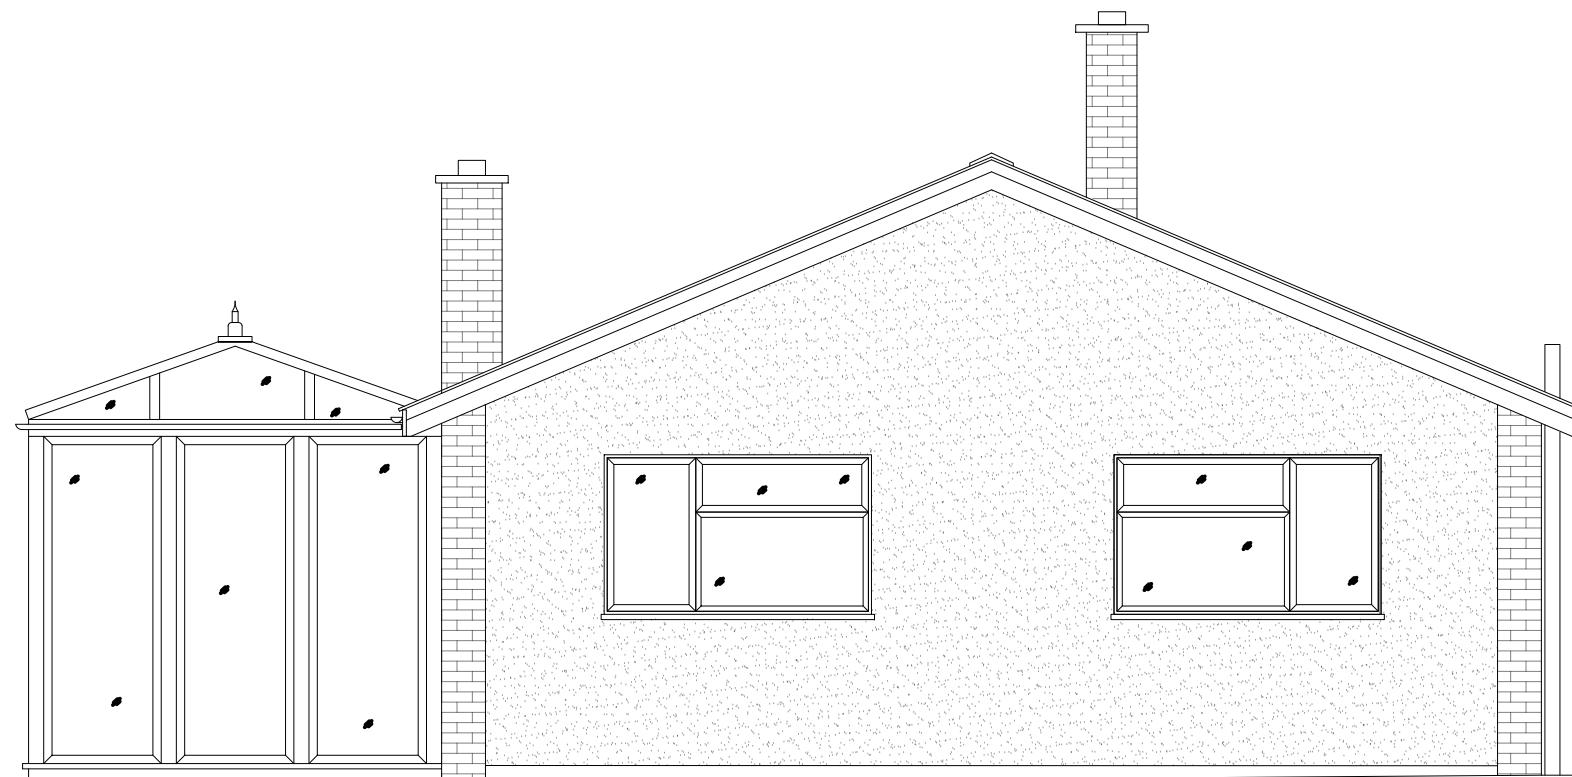

EXISTING - REAR ELEVATION

1:50

Client:
PAUL WILSON
Date:
MAY 2021

Project:
2 WHITSTABLE CLOSE
RUISLIP HA4 7EL

Drawing Title:
EXISTING REAR
Scale:
-0.4 0 1.0 1:50 @ A3

Drawing Issue:
CONSTRUCTION



Project 2WHIT Reference LW105 Dwg No 006 Name LW Rev -
Do not scale drawings.
All dimensions to be verified & checked on site.
Refer to structural calculations for all structural elements.

FRONT


REAR

▽ +3712 INTERNAL RIDGE

▽ +2490 LOFT FLOOR

△ +2380 GROUND FLOOR CEILING [2580]

▽ +-0 GROUND FLOOR [0]

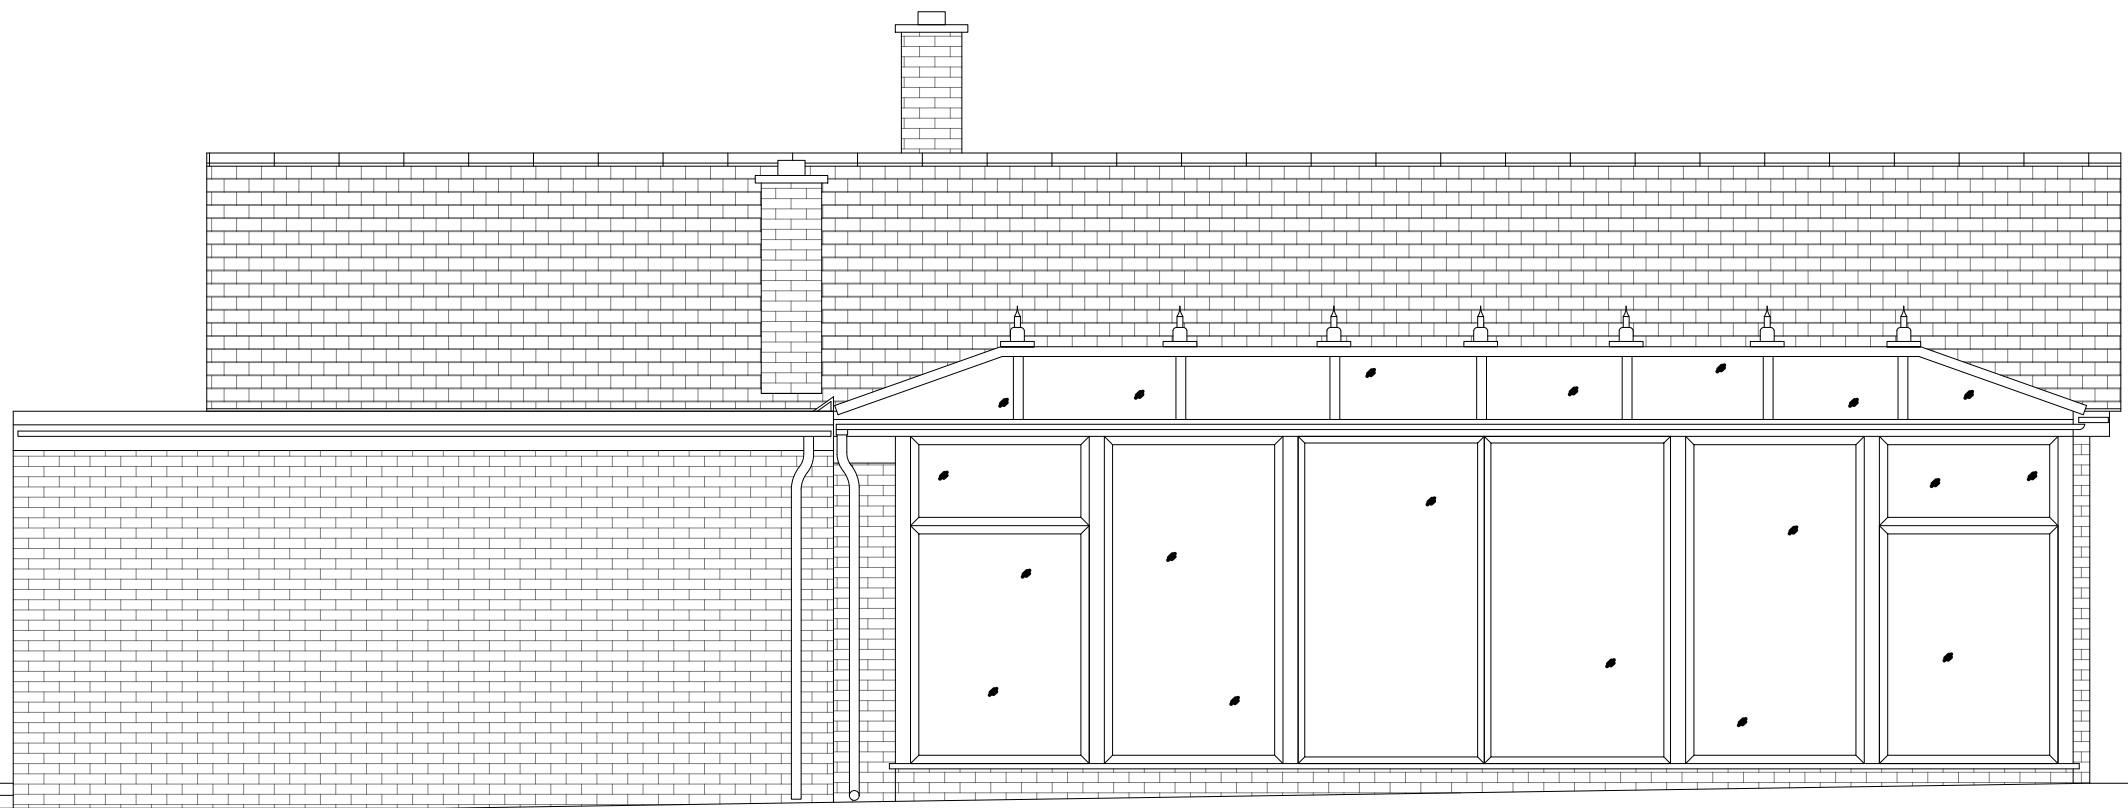

EXISTING - EAST SIDE ELEVATION

1:50

Client:
PAUL WILSON
Date:
MAY 2021

Project:
2 WHITSTABLE CLOSE
RUISLIP HA4 7EL

Drawing Title:
EXISTING EAST SIDE
Scale:
-0.4 0 1.0 1:50 @ A3

Drawing Issue:
CONSTRUCTION



Project 2WHIT Reference LW105 Dwg No 007 Name LW Rev -
Do not scale drawings.
All dimensions to be verified & checked on site.
Refer to structural calculations for all structural elements.

REAR

FRONT

▽ +3712 INTERNAL RIDGE

▽ +2490 LOFT FLOOR

△ +2380 GROUND FLOOR CEILING [2580]

▽ +0 GROUND FLOOR [0]



EXISTING - WEST SIDE ELEVATION

1:50

Client:
PAUL WILSON
Date:
MAY 2021

Project:
2 WHITSTABLE CLOSE
RUISLIP HA4 7EL

Drawing Title:
EXISTING WEST SIDE
Scale:
-0.4 0 1.0 1:50 @ A3

Drawing Issue:
CONSTRUCTION



Project 2WHIT Reference LW105 Dwg No 008 Name LW Rev -
Do not scale drawings.
All dimensions to be verified & checked on site.
Refer to structural calculations for all structural elements.



PROPOSED - BLOCK PLAN 1:500



PROPOSED - LOCATION PLAN 1:1250

PROPOSED - BLOCK PLAN & LOCATION PLAN

1:500, 1:1250

Client:
PAUL WILSON
Date:
MAY 2021

Project:
**2 WHITSTABLE CLOSE
RUSSI IP HA4 7EJ**

Drawing Title:

Drawing Issue:
CONSTRUCTION

Scale: 1:500 @ A3 1:1250 @ A4




LW
SURVEY & DESIGN

SURVEY & DESIGN

Project	Reference	Dwg No	Name	Rev
2WHIT	LW105	009	LW	A



Do not scale drawings.
All dimensions to be verified & checked on site.



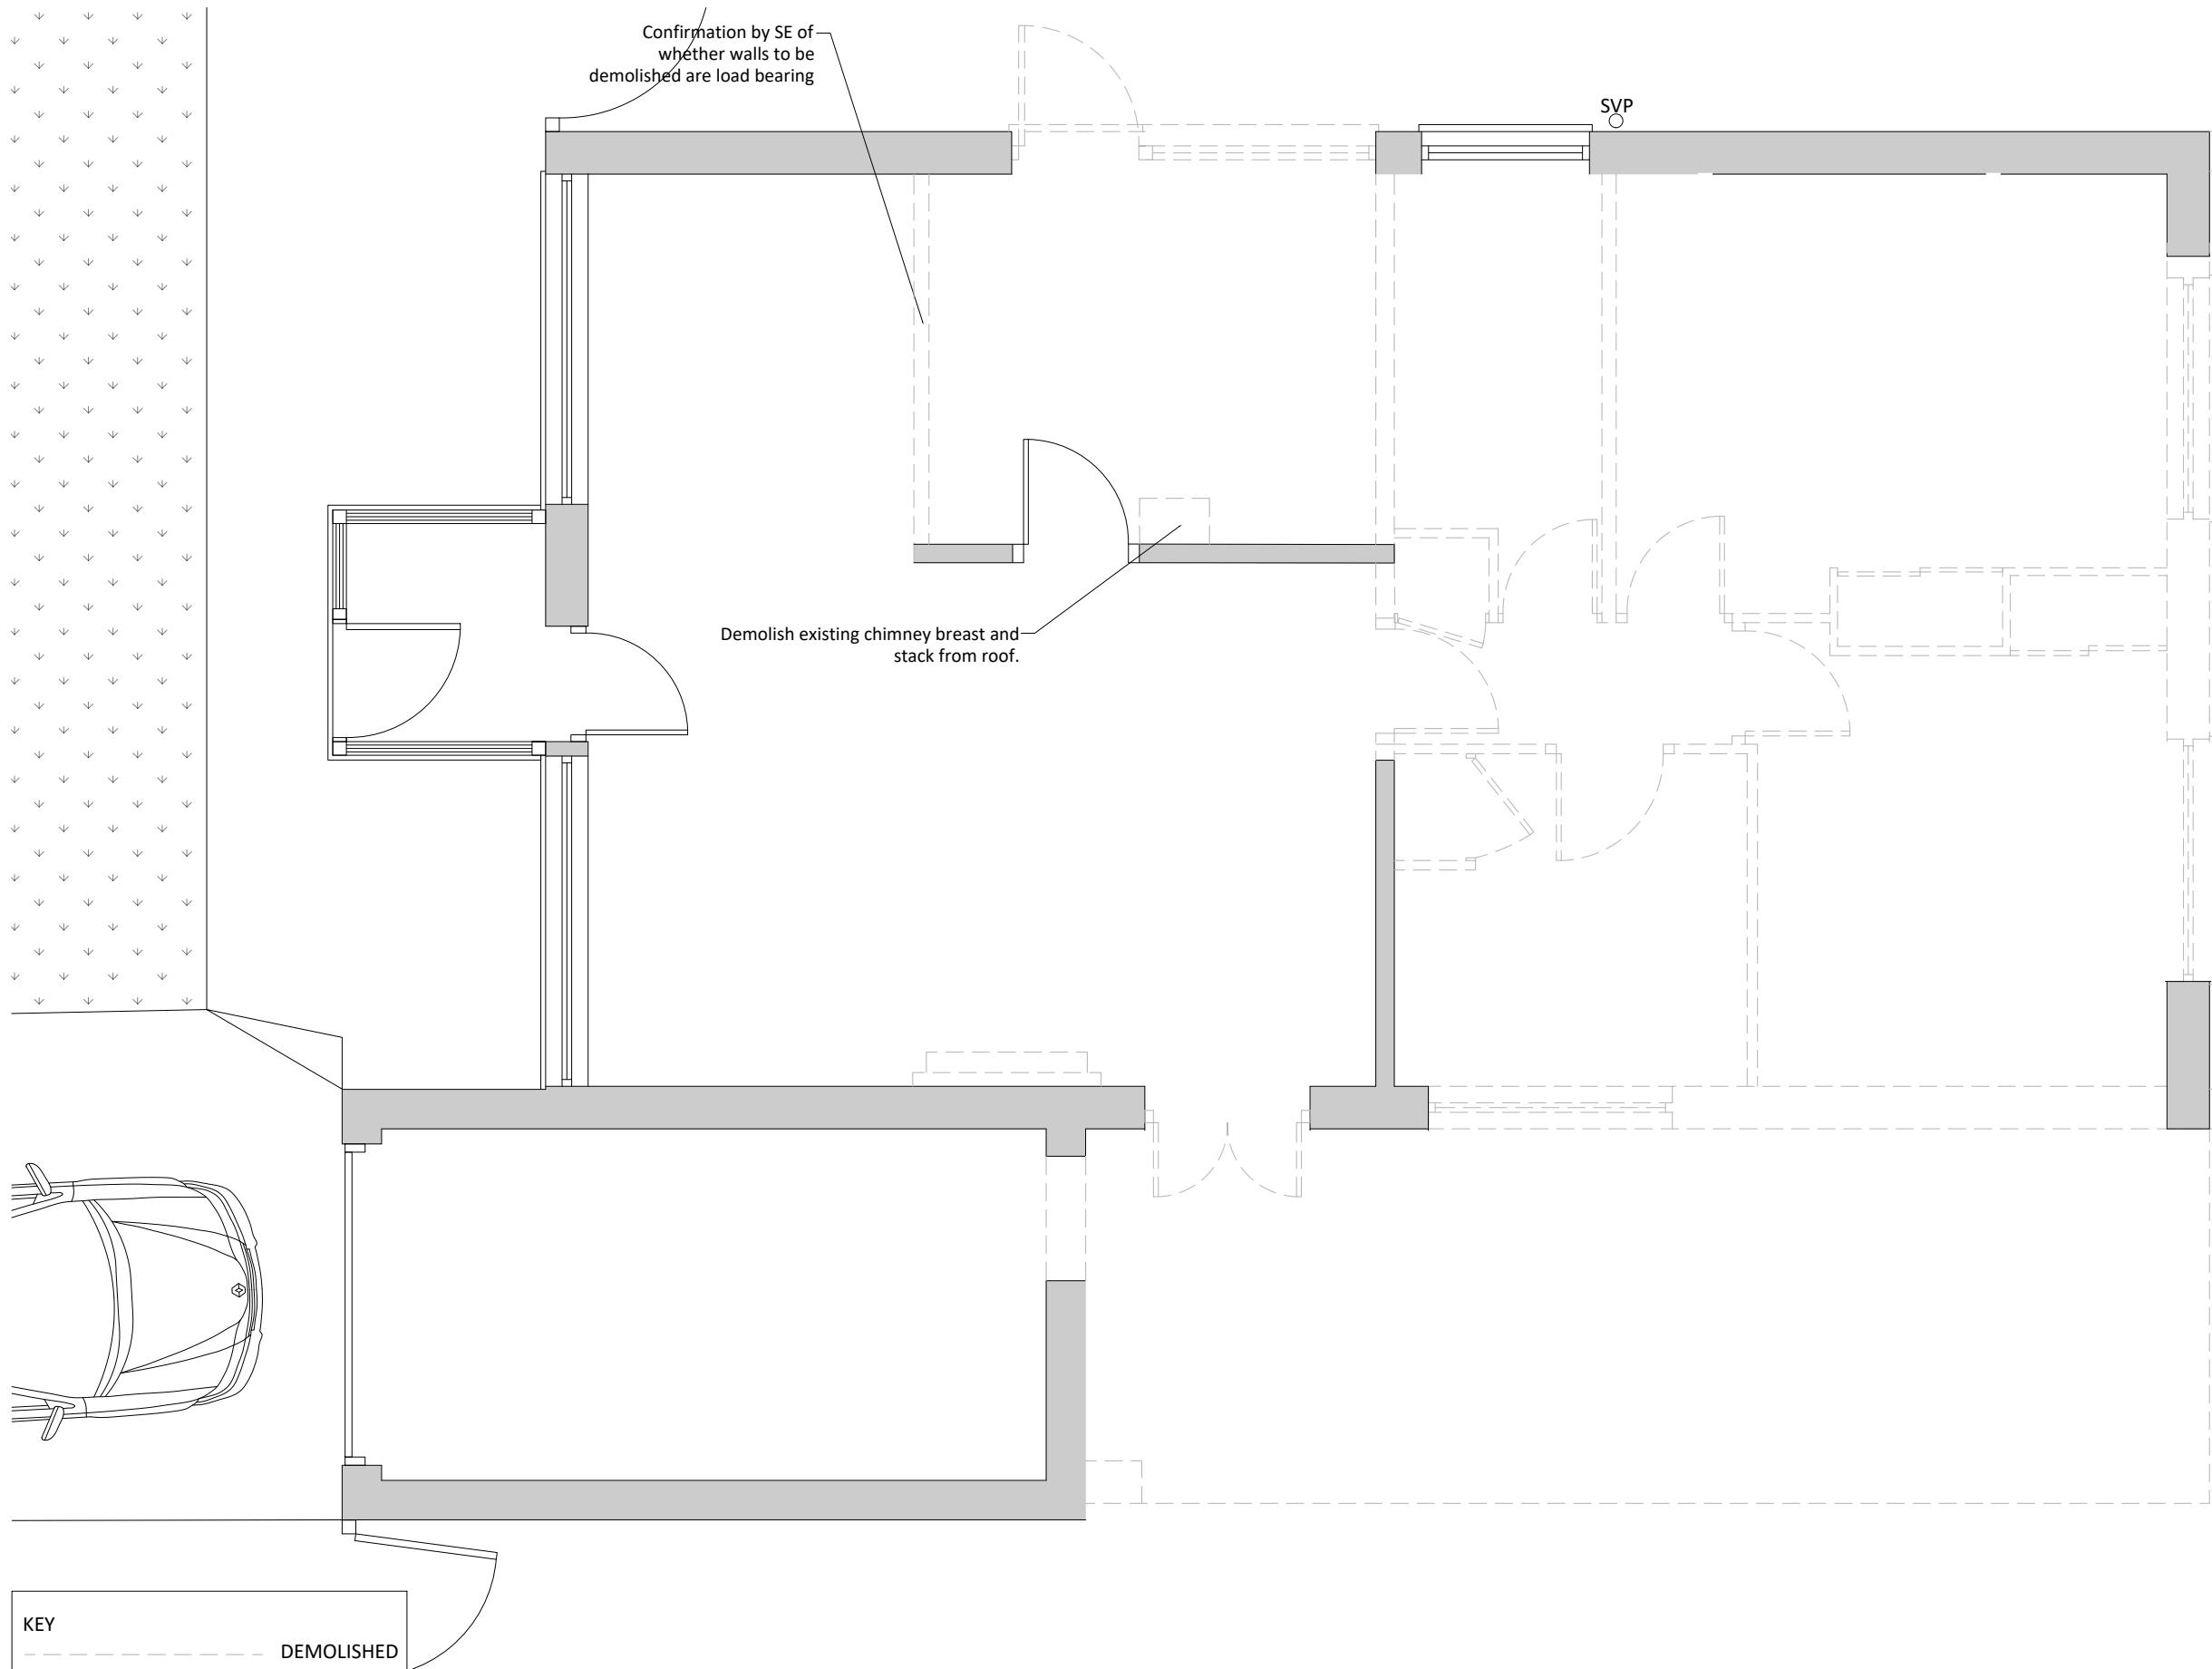

NOTE - STRUCTURAL ENGINEER TO CONFIRM STRUCTURAL ELEMENTS FOR BOTH NEW AND DEMOLISHED

PROPOSED - DEMOLITION

 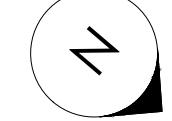

Client:
PAUL WILSON
Date:
MAY 2021

Project:
2 WHITSTABLE CLOSE
RUISLIP HA4 7EL


Drawing Title:
PROPOSED DEMOLITION
Scale:
-0.4 0 1.0 1:50 @ A3

Drawing Issue:
CONSTRUCTION

 **LW**
SURVEY & DESIGN

Project: 2WHIT | Reference: LW105 | Dwg No: 011 | Name: LW | Rev: A
Do not scale drawings.
All dimensions to be verified & checked on site.
Refer to structural calculations for all structural elements.

1:50

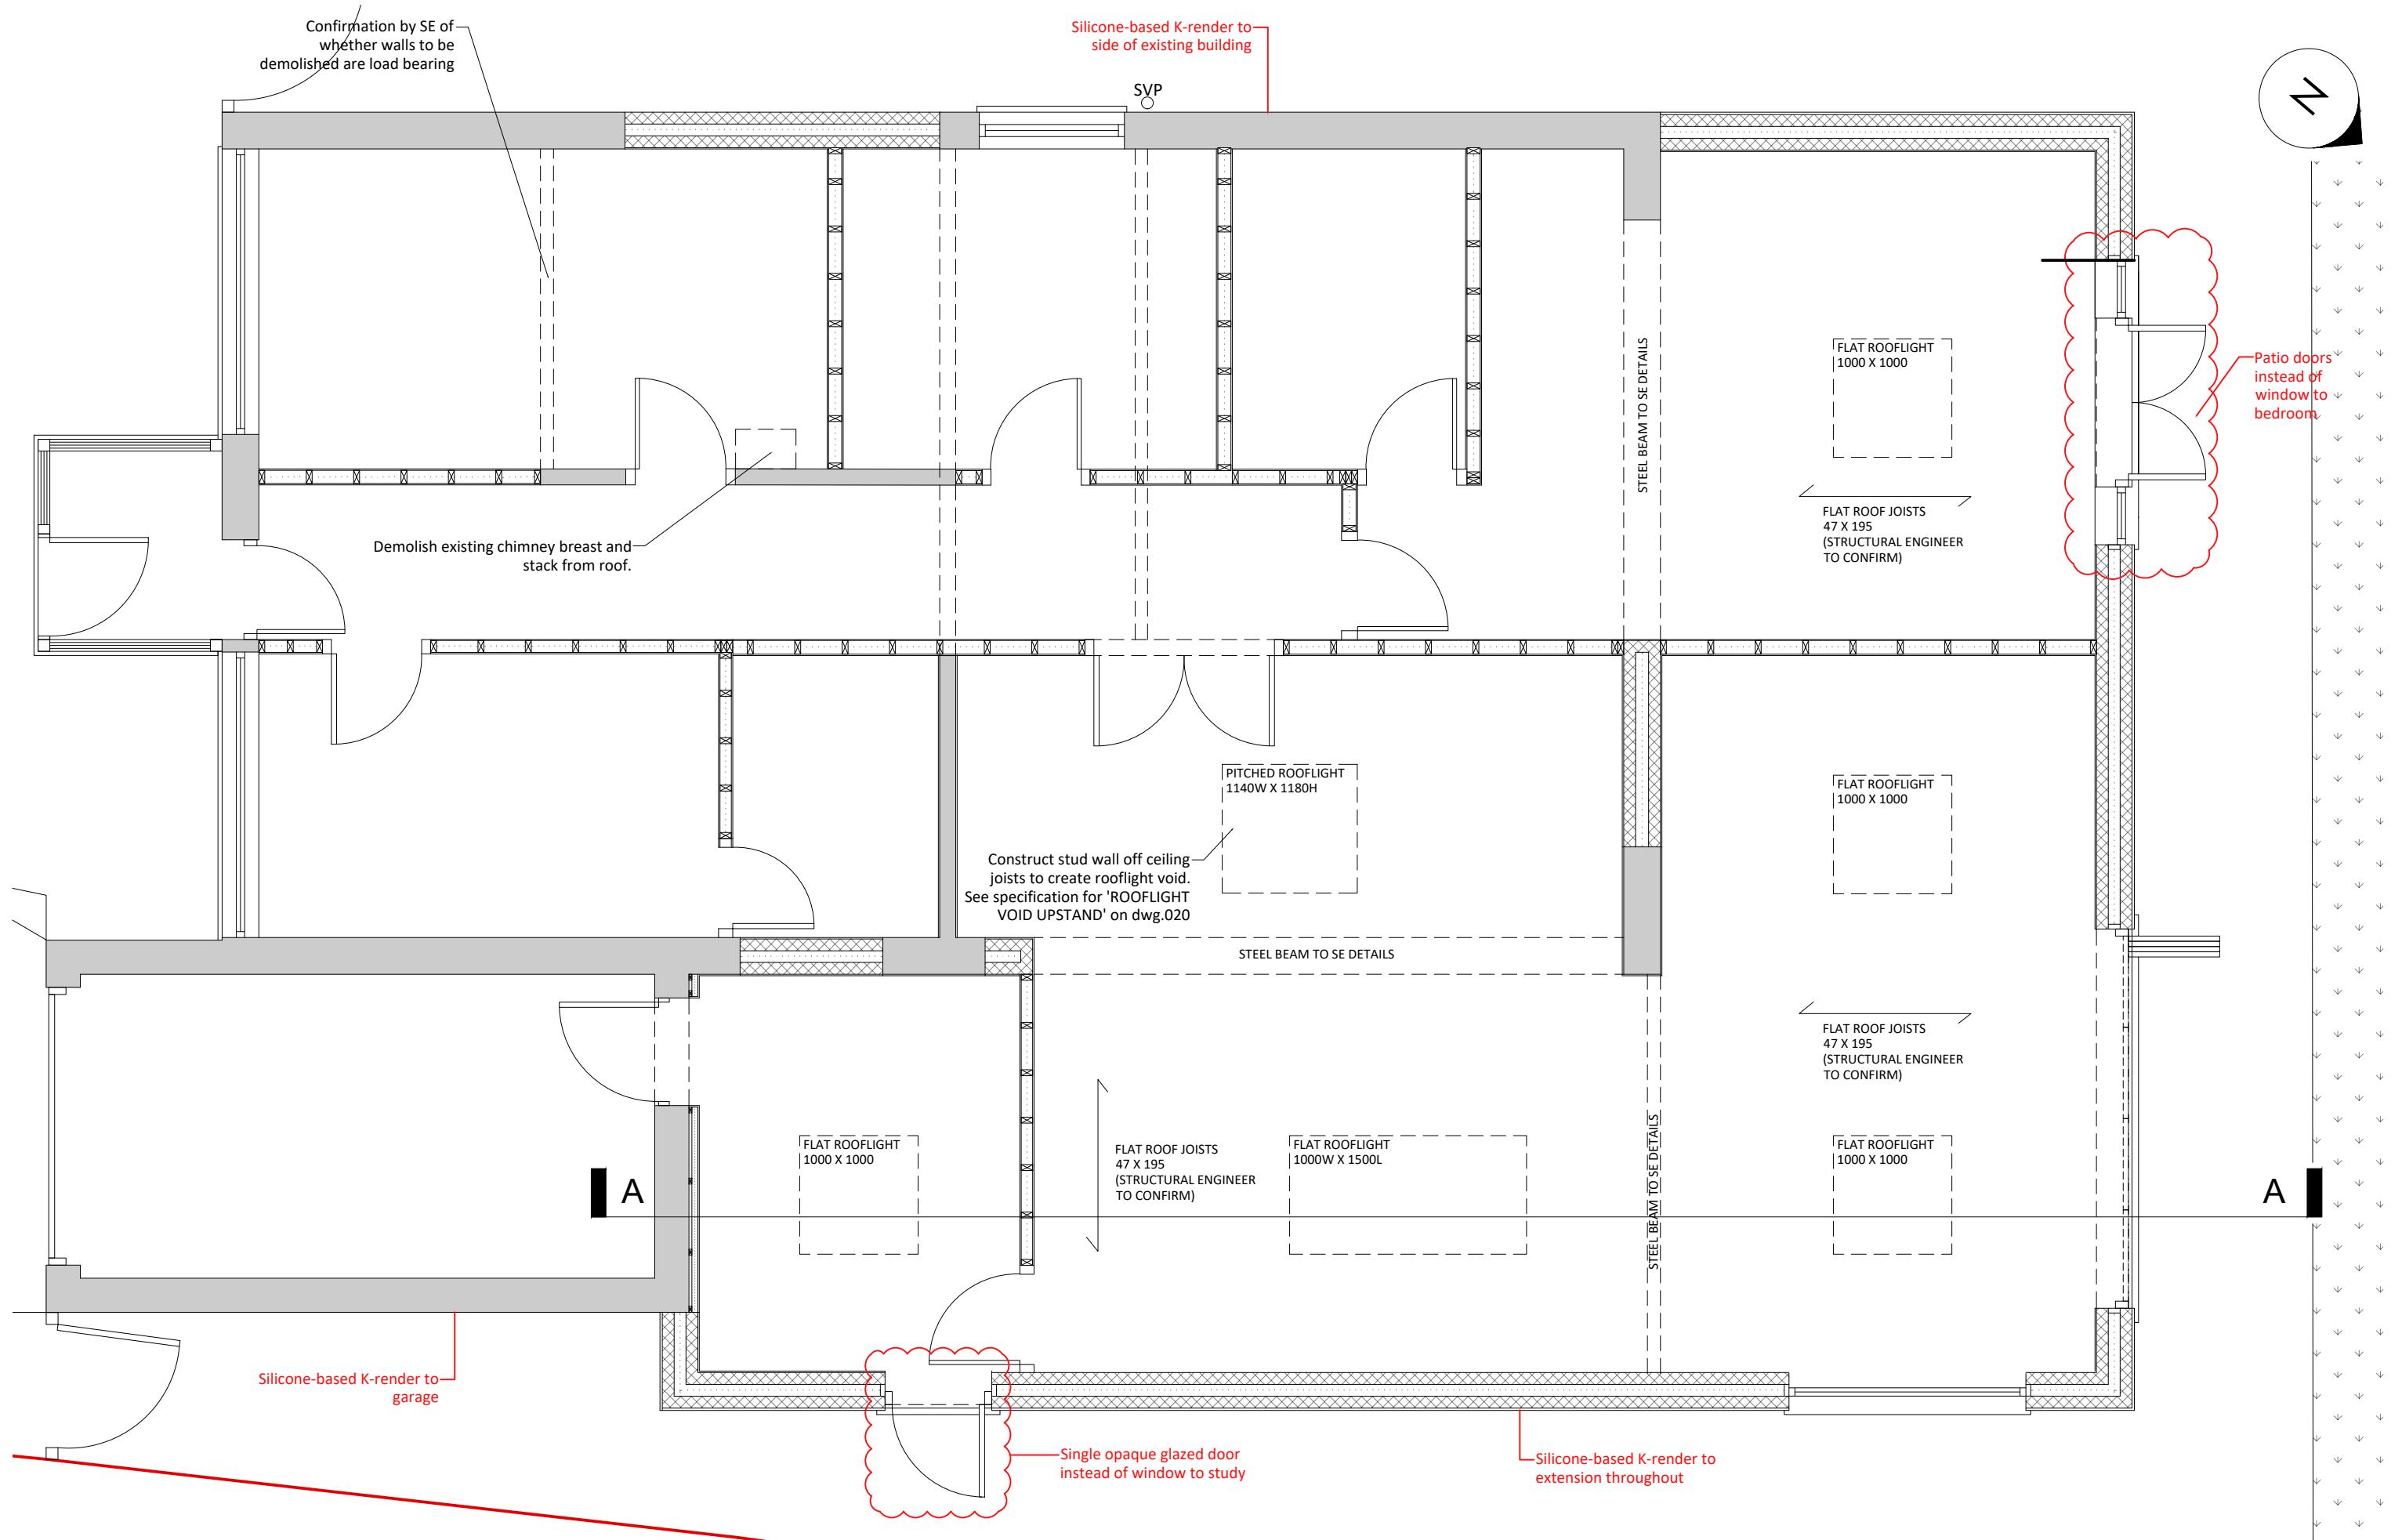

PROPOSED - STRUCTURE (ABOVE)

:50

Client:
PAUL WILSON
Date:
MAY 2021

Project:
**2 WHITSTABLE CLOSE
RUISLIP HA4 7EL**

Drawing Title:
PROPOSED STRUCTURE
Scale:  1:50 @ A3


Drawing Issue:
CONSTRUCTION





LW
SURVEY & DESIGN

Project	Reference	Dwg No	Name	Rev
2WHIT	LW105	012	LW	B

Do not scale drawings.
All dimensions to be verified & checked on site.
Refer to structural calculations for all structural elements.

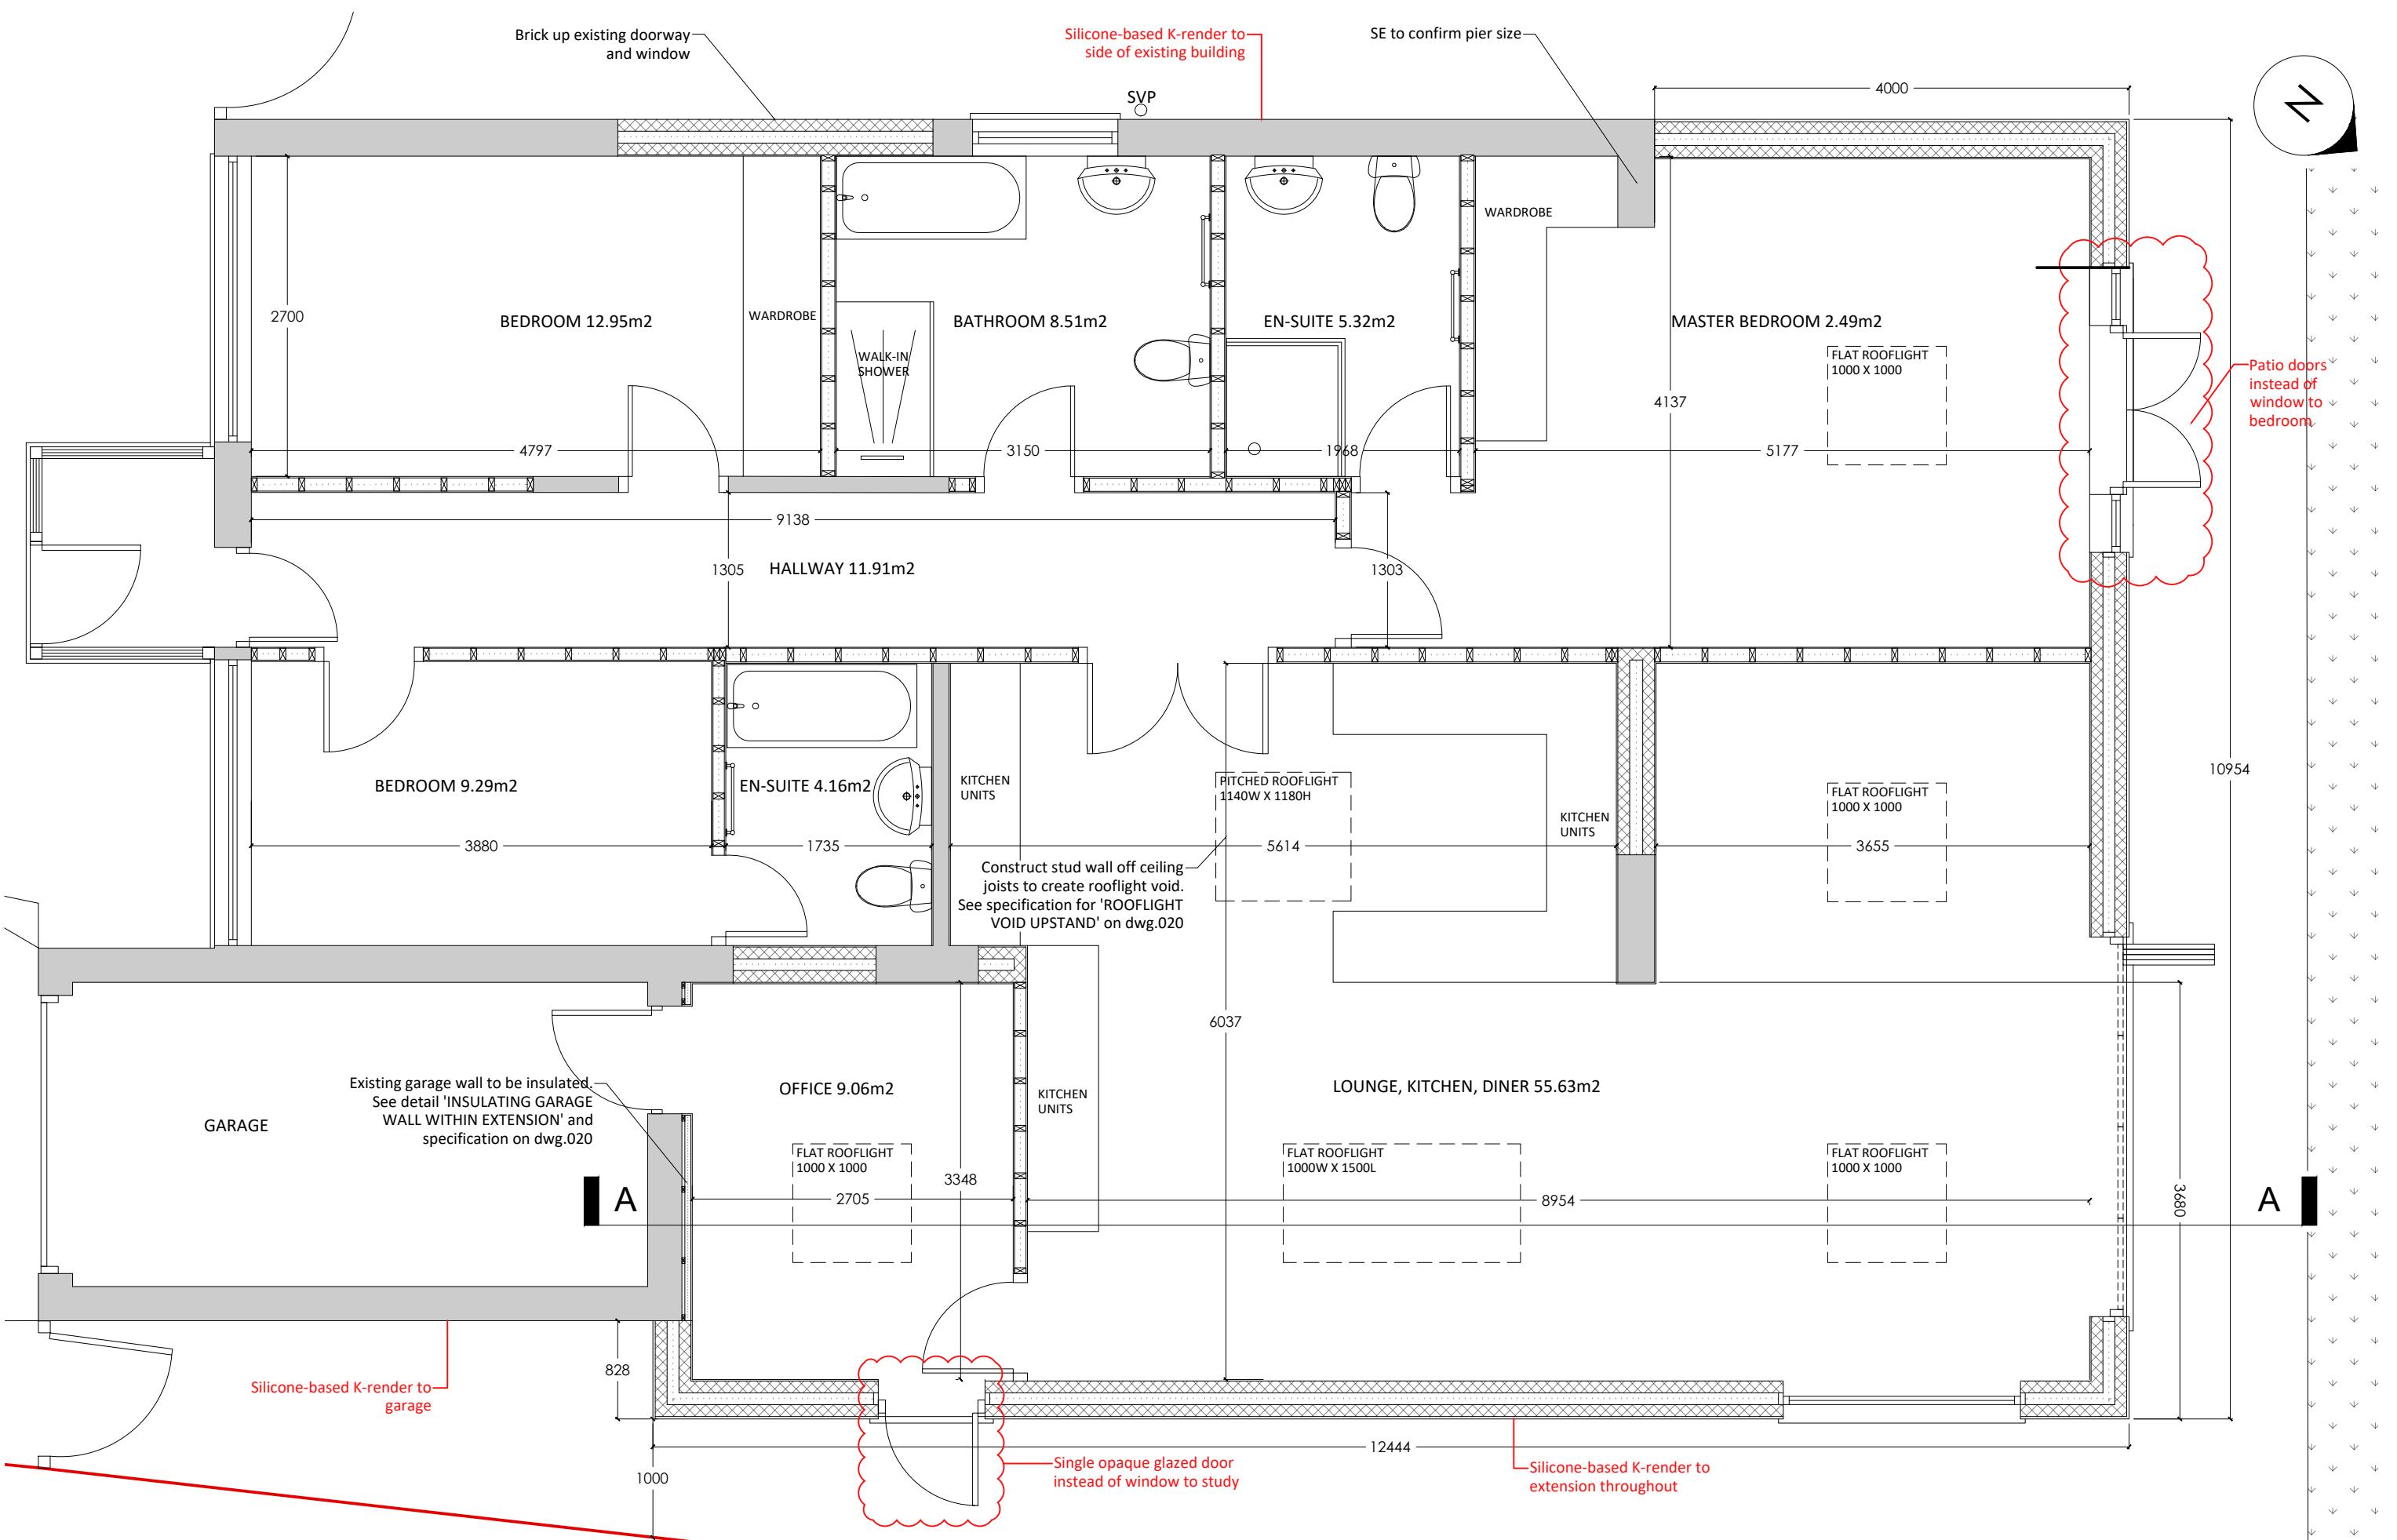

1:50

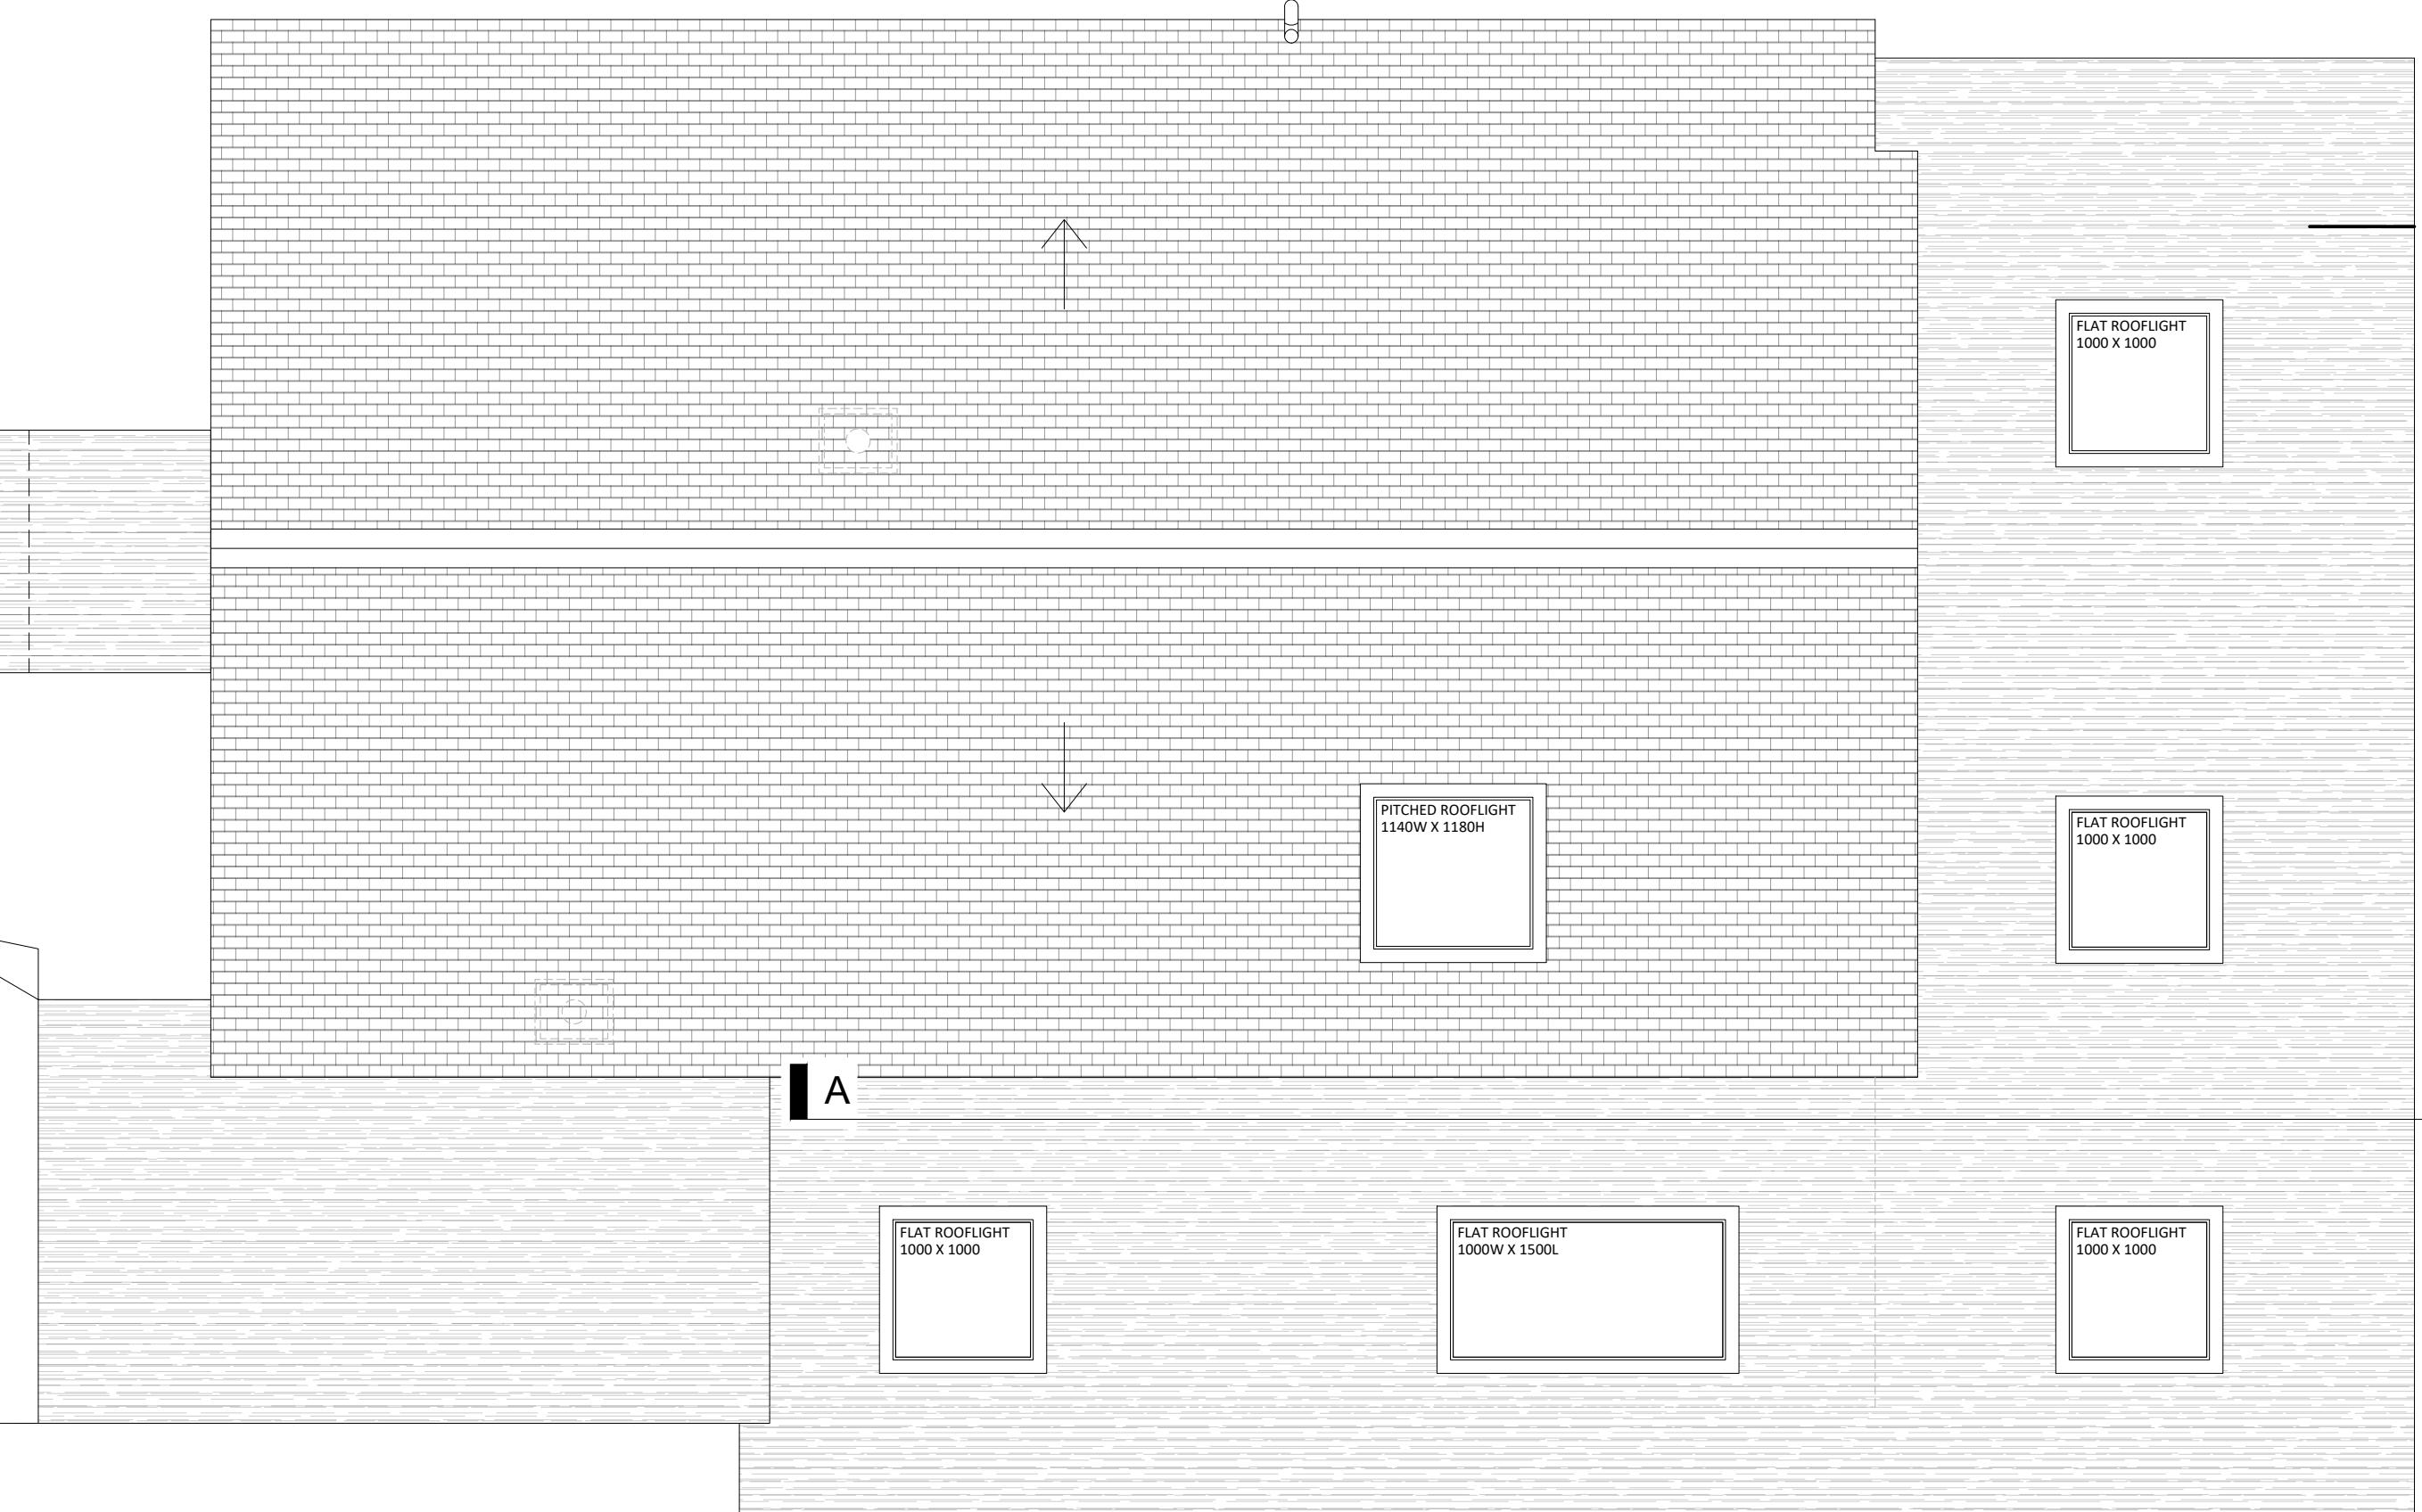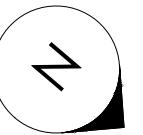

PROPOSED - ROOF

1:50

Client:
PAUL WILSON
Date:
MAY 2021

Project:
2 WHITSTABLE CLOSE
RUISLIP HA4 7EL

Drawing Title:
PROPOSED ROOF
Scale:
-0.4 0 1.0 1:50 @ A3

Drawing Issue:
CONSTRUCTION


 LW
SURVEY & DESIGN

Project 2WHIT Reference LW105 Dwg No 014 Name LW Rev A
Do not scale drawings.
All dimensions to be verified & checked on site.
Refer to structural calculations for all structural elements.

1 WHITSTABLE CLOSE

2 WHITSTABLE CLOSE

3 WHITSTABLE CLOSE

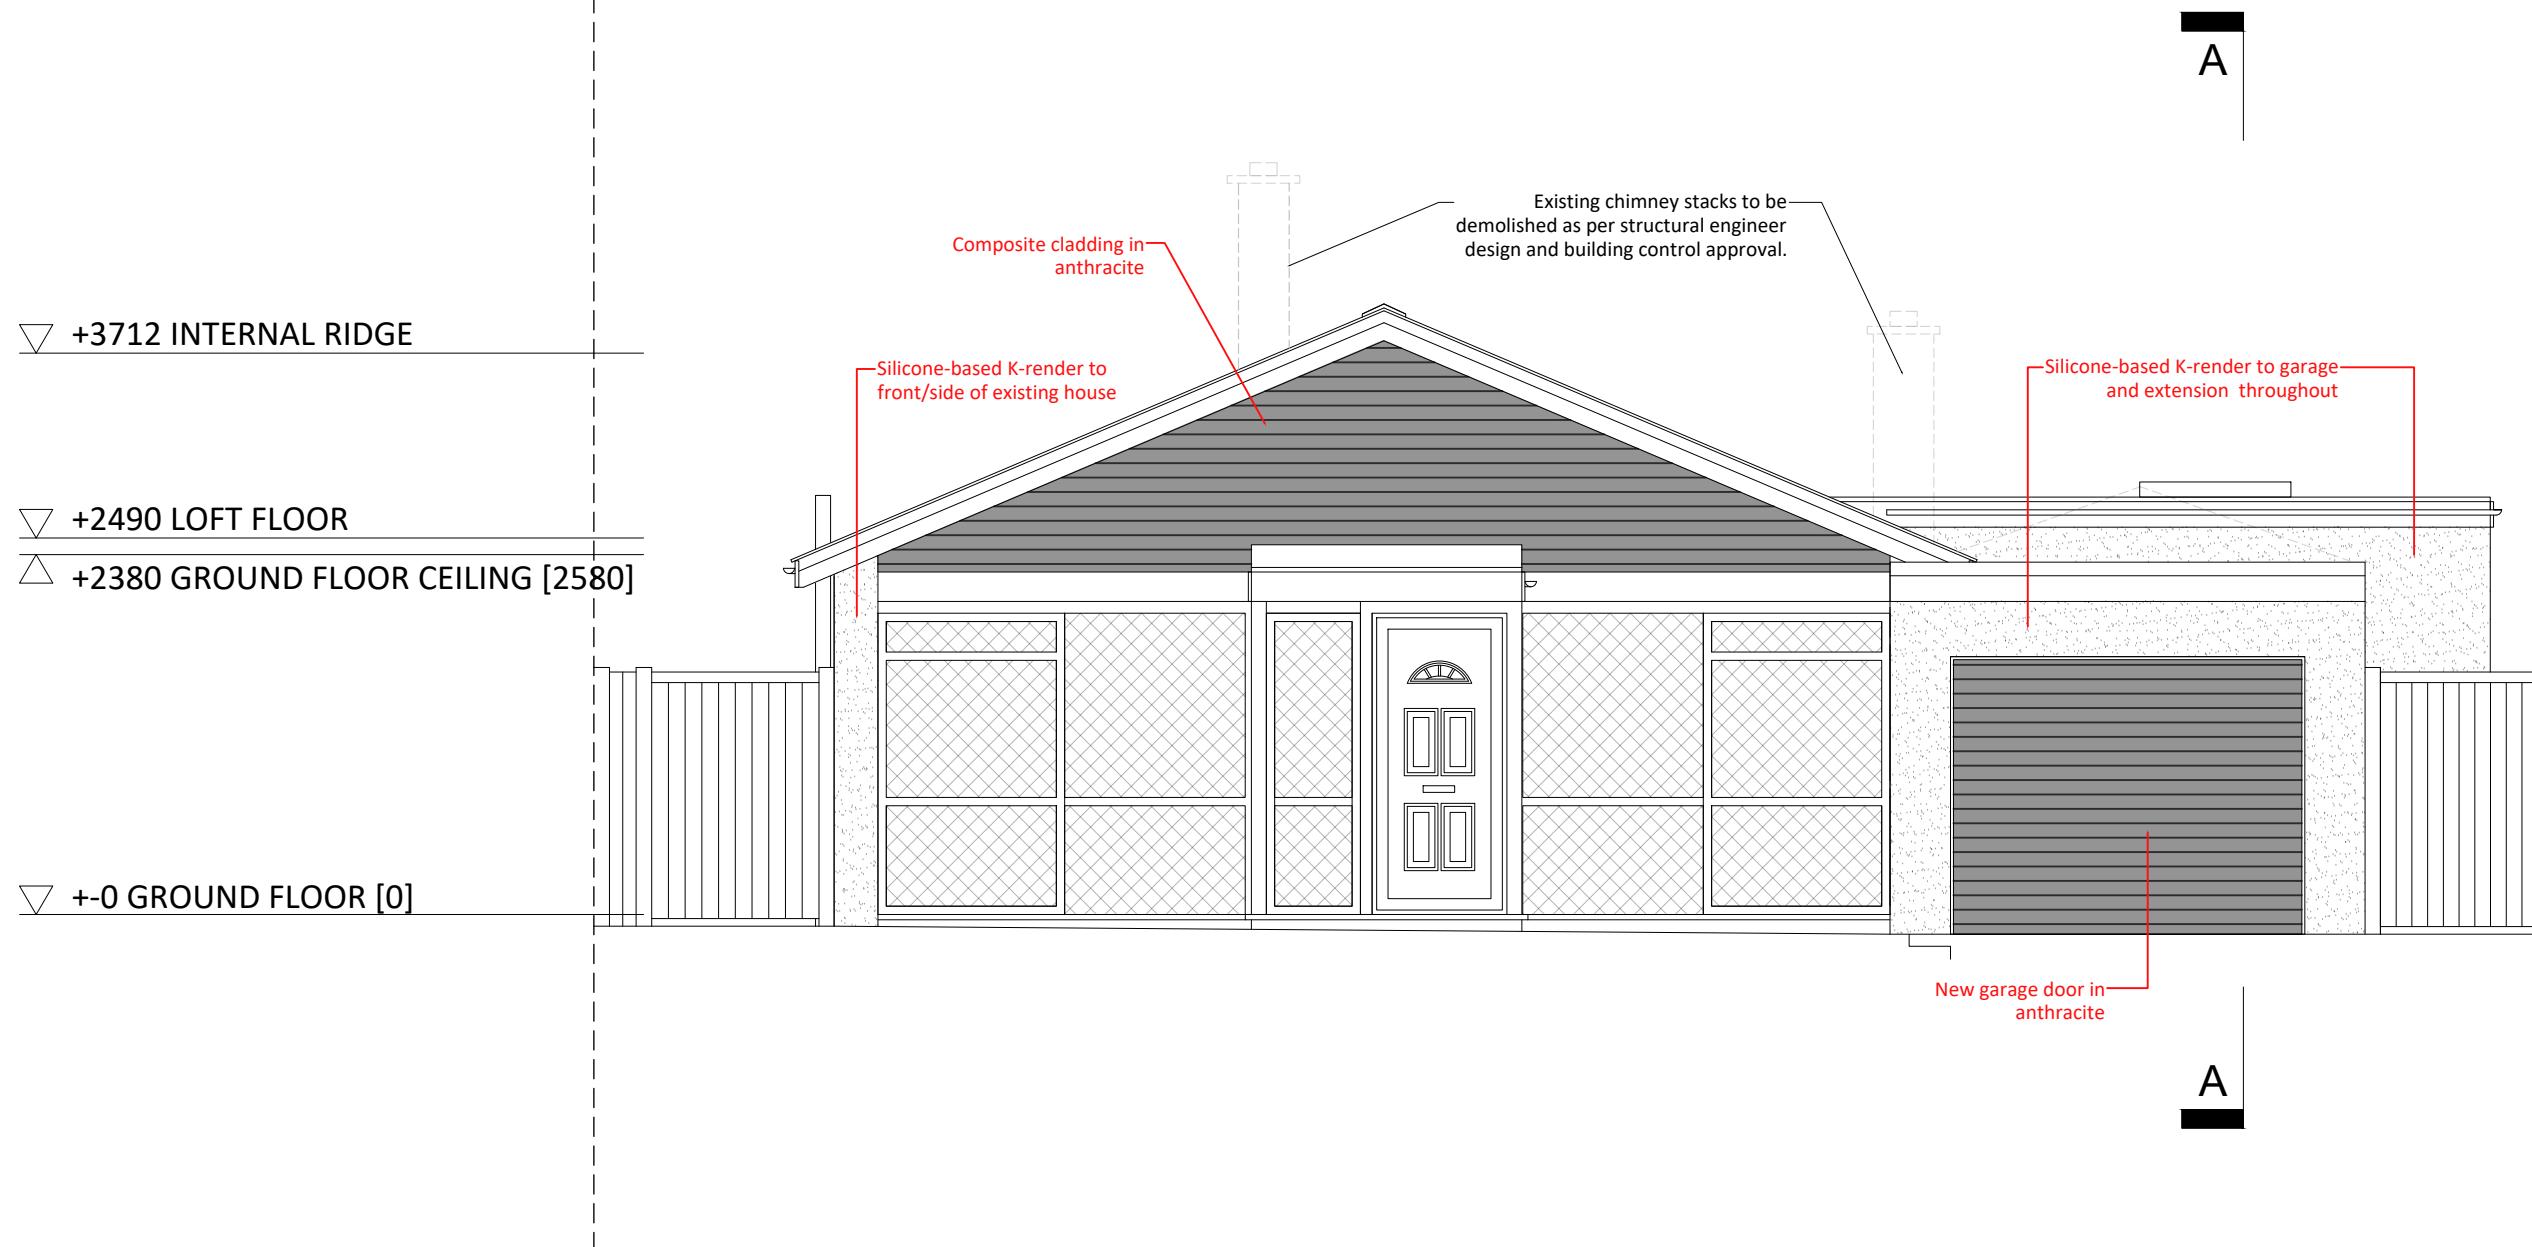

PROPOSED - FRONT ELEVATION

1:50

Client:
PAUL WILSON
Date:
MAY 2021

Project:
2 WHITSTABLE CLOSE
RUISLIP HA4 7EL

Drawing Title:
PROPOSED FRONT
Scale:
-0.4 0 1.0 1:50 @ A3

Drawing Issue:
CONSTRUCTION



Project 2WHIT Reference LW105 Dwg No 015 Name LW Rev B
Do not scale drawings.
All dimensions to be verified & checked on site.
Refer to structural calculations for all structural elements.

3 WHITSTABLE CLOSE

1 WHITSTABLE CLOSE

▽ +3712 INTERNAL RIDGE

▽ +2490 LOFT FLOOR

△ +2380 GROUND FLOOR CEILING [2580]

▽ +0 GROUND FLOOR [0]

A

Existing chimney stacks to be demolished as per structural engineer design and building control approval.

Silicone-based K-render to remaining rear wall of existing house.



A

PROPOSED - REAR ELEVATION

1:50

Client:
PAUL WILSON
Date:
MAY 2021

Project:
2 WHITSTABLE CLOSE
RUISLIP HA4 7EL


Drawing Title:
PROPOSED REAR
Scale:
-0.4 0 1.0 1:50 @ A3

Drawing Issue:
CONSTRUCTION

 LW
SURVEY & DESIGN

Project 2WHIT Reference LW105 Dwg No 016 Name LW Rev B
Do not scale drawings.
All dimensions to be verified & checked on site.
Refer to structural calculations for all structural elements.

REAR

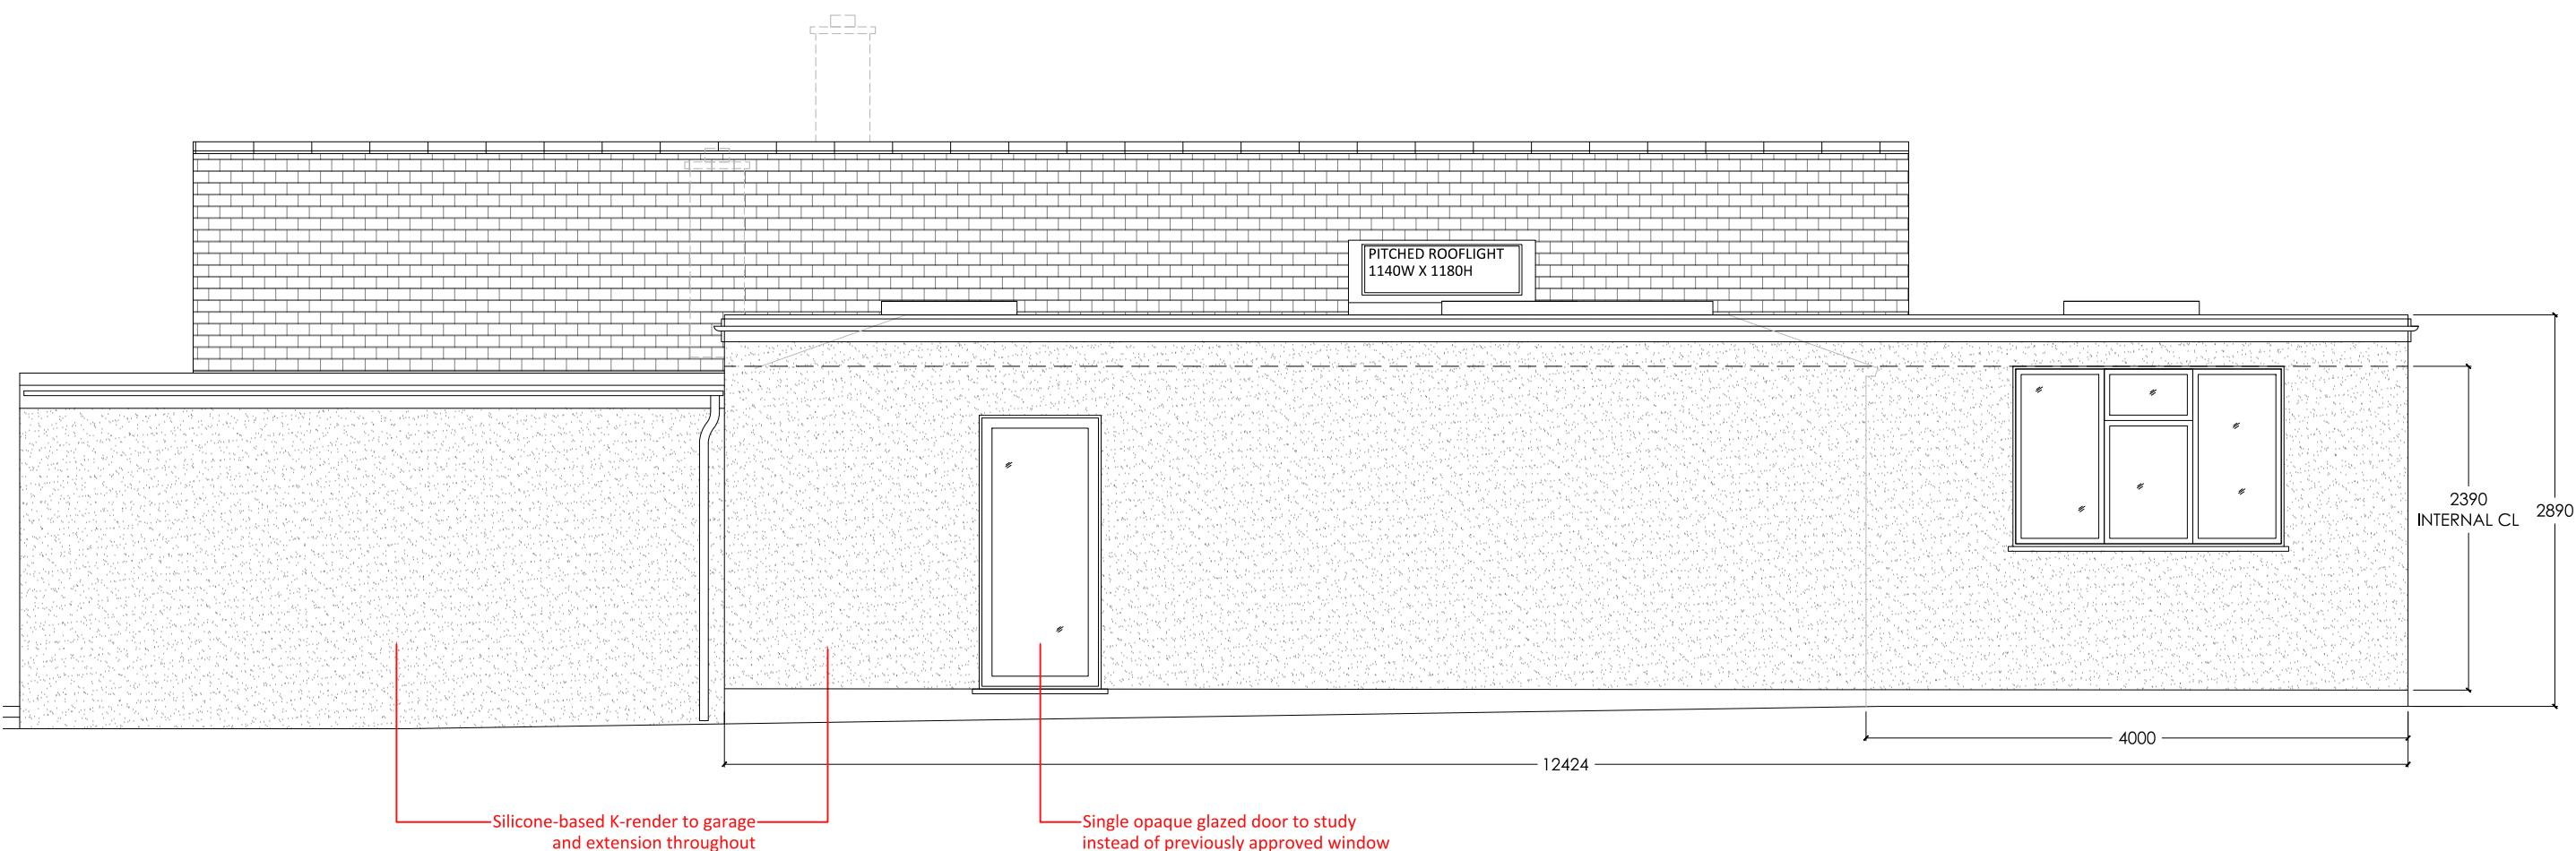

PROPOSED - EAST SIDE ELEVATION

1:50

Client:
PAUL WILSON
Date:
MAY 2021

Project:
2 WHITSTABLE CLOSE
RUISLIP HA4 7EL


Drawing Title:
PROPOSED EAST SIDE
Scale:
-0.4 0 1.0 1:50 @ A3

Drawing Issue:
CONSTRUCTION



Project 2WHIT Reference LW105 Dwg No 017 Name LW Rev B
Do not scale drawings.
All dimensions to be verified & checked on site.
Refer to structural calculations for all structural elements.

REAR

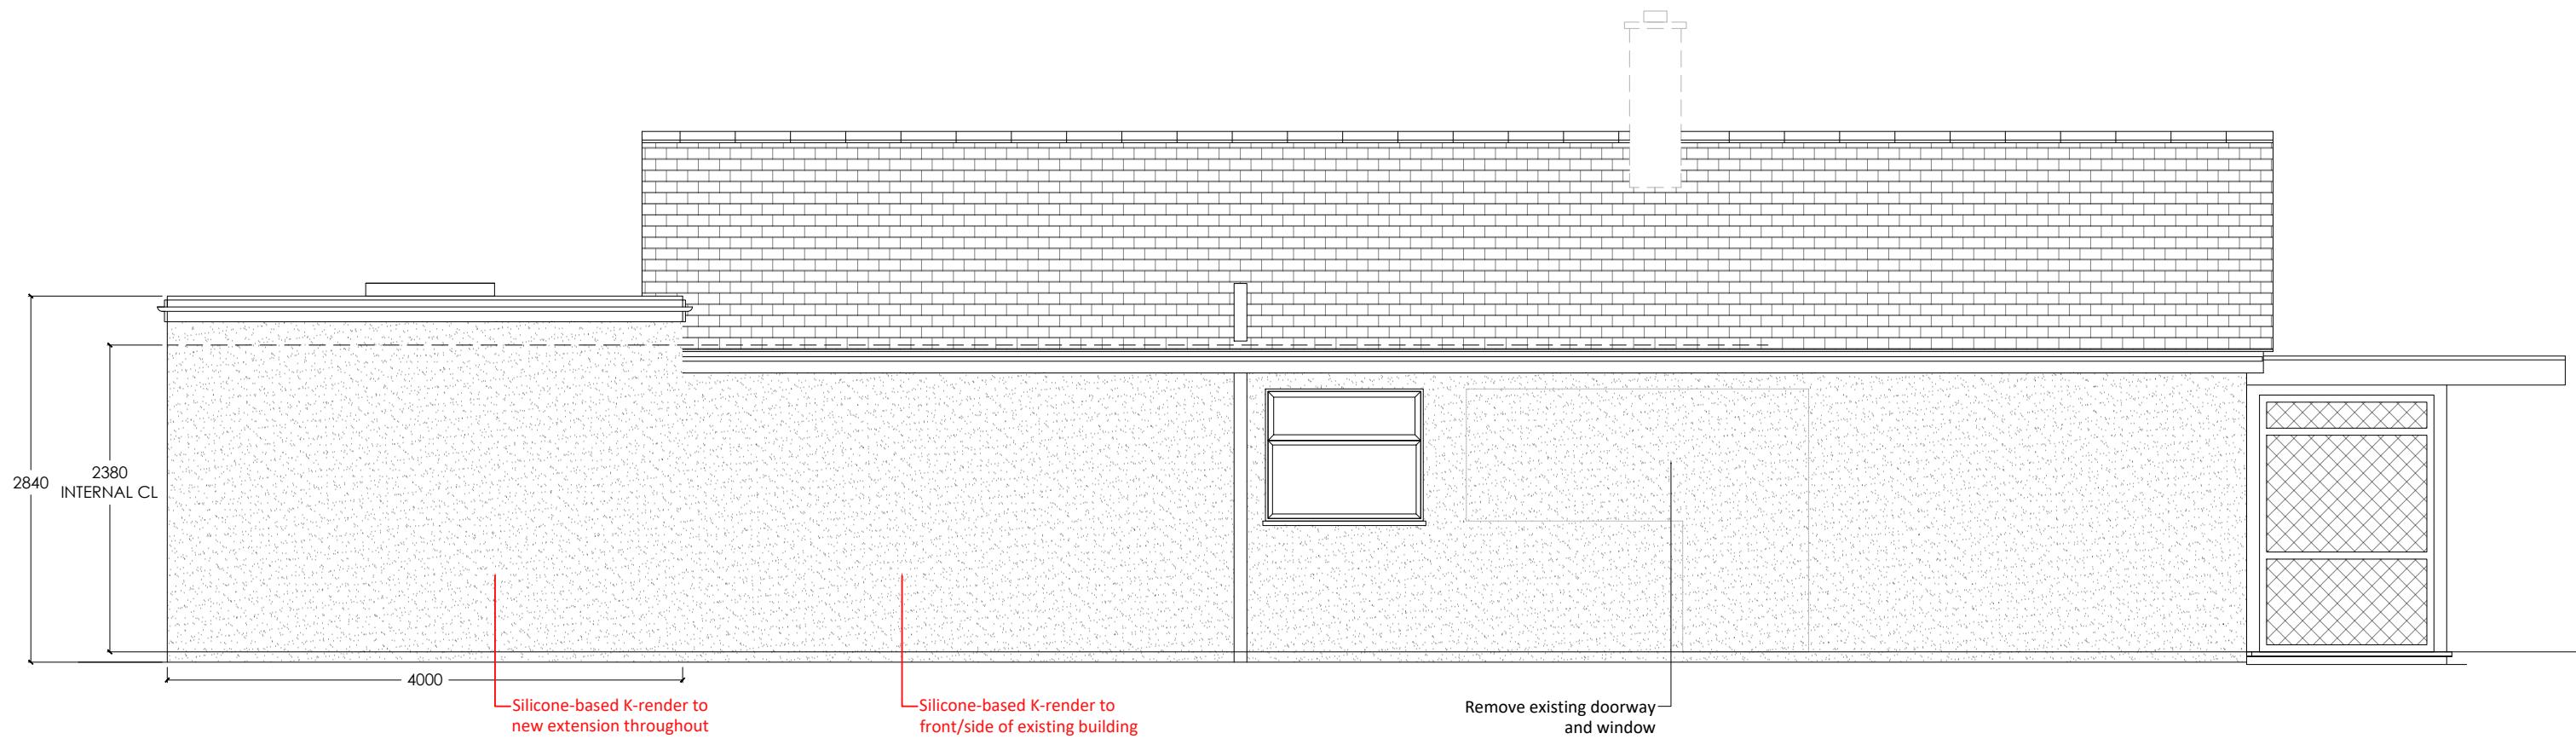

PROPOSED - WEST SIDE ELEVATION

1:50

Client:
PAUL WILSON
Date:
MAY 2021

Project:
2 WHITSTABLE CLOSE
RUISLIP HA4 7EL

Drawing Title:
PROPOSED WEST SIDE
Scale:
-0.4 0 1.0 1:50 @ A3

Drawing Issue:
CONSTRUCTION



Project 2WHIT Reference LW105 Dwg No 018 Name LW Rev B
Do not scale drawings.
All dimensions to be verified & checked on site.
Refer to structural calculations for all structural elements.