

1 WHITSTABLE CLOSE

2 WHITSTABLE CLOSE


3 WHITSTABLE CLOSE

▽ +3712 INTERNAL RIDGE

▽ +2490 LOFT FLOOR

△ +2380 GROUND FLOOR CEILING [2580]

▽ +0 GROUND FLOOR [0]

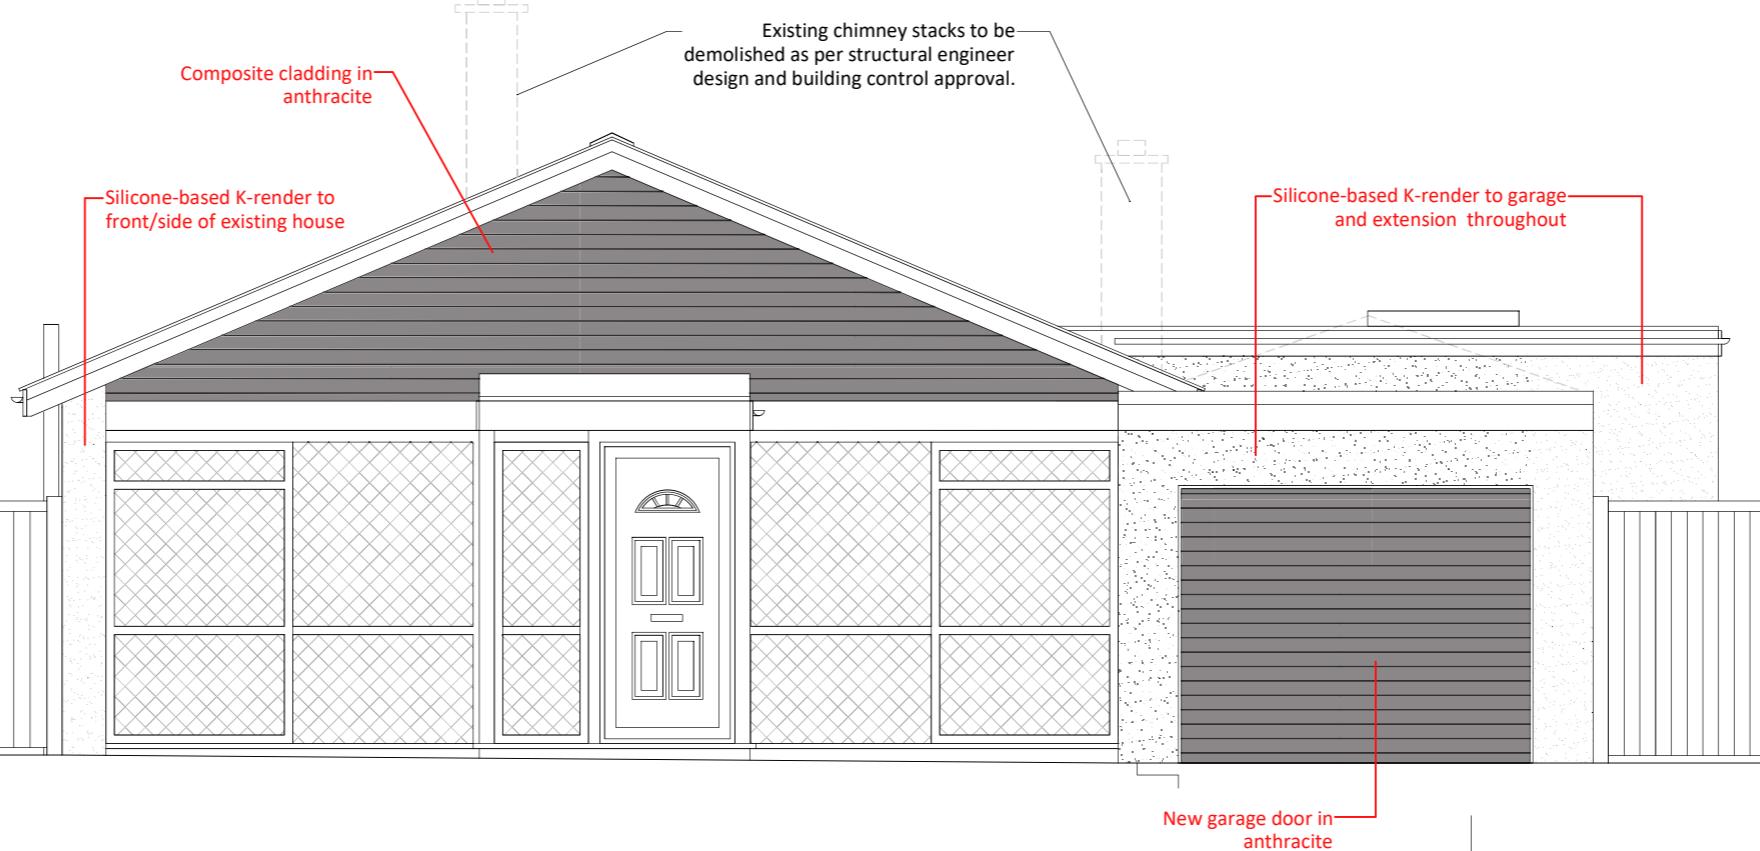

PROPOSED - FRONT ELEVATION

1:50

Client:
PAUL WILSON
Date:
MAY 2021

Project:
2 WHITSTABLE CLOSE
RUISLIP HA4 7EL

Drawing Title:
PROPOSED FRONT
Scale:
-0.4 0 1.0 1:50 @ A3

Drawing Issue:
CONSTRUCTION



Project 2WHIT Reference LW105 Dwg No 015 Name LW Rev B
Do not scale drawings.
All dimensions to be verified & checked on site.
Refer to structural calculations for all structural elements.