

3 WHITSTABLE CLOSE

1 WHITSTABLE CLOSE

▽ +3712 INTERNAL RIDGE

▽ +2490 LOFT FLOOR

△ +2380 GROUND FLOOR CEILING [2580]

▽ +0 GROUND FLOOR [0]


A

Existing chimney stacks to be demolished as per structural engineer design and building control approval.

Silicone-based K-render to remaining rear wall of existing house.

Silicone-based K-render to extension throughout

Patio doors instead of window to bedroom

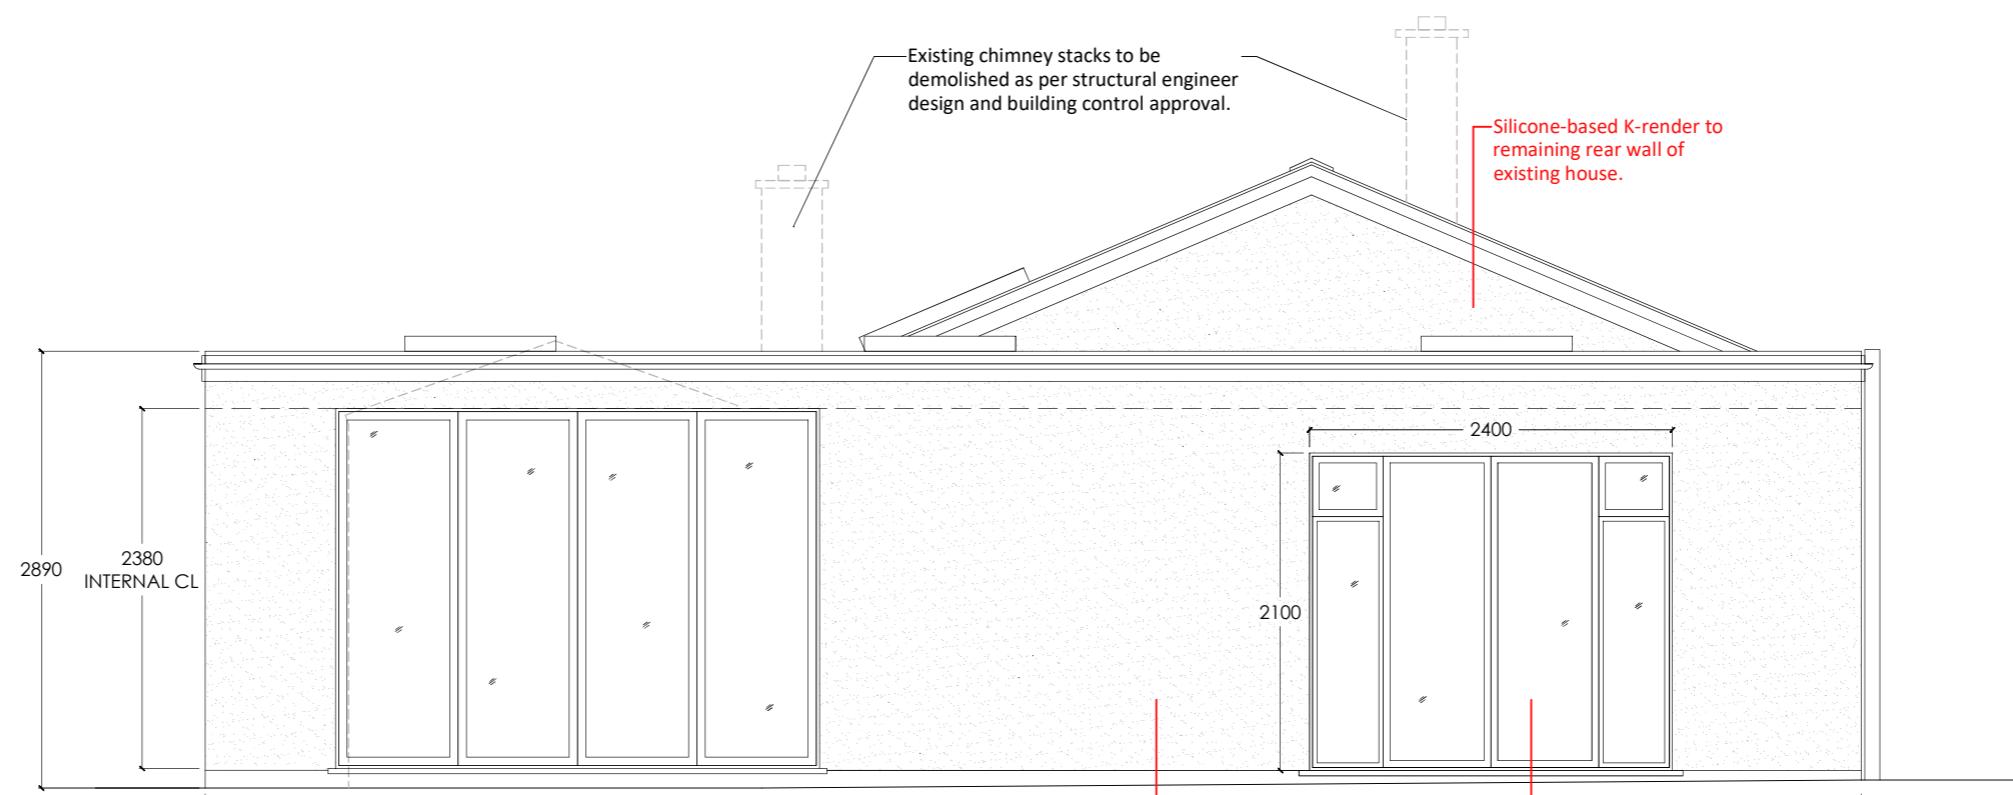

A

PROPOSED - REAR ELEVATION

1:50

Client:
PAUL WILSON
Date:
MAY 2021

Project:
2 WHITSTABLE CLOSE
RUISLIP HA4 7EL

Drawing Title:
PROPOSED REAR
Scale:
-0.4 0 1.0 1:50 @ A3

Drawing Issue:
CONSTRUCTION



Project 2WHIT Reference LW105 Dwg No 016 Name LW Rev B
Do not scale drawings.
All dimensions to be verified & checked on site.
Refer to structural calculations for all structural elements.