



EXISTING - BLOCK PLAN 1:500



EXISTING - LOCATION PLAN 1:1250

EXISTING - BLOCK PLAN & LOCATION PLAN

1:500, 1:1250

Client:
PAUL WILSON
Date:
MARCH 2021

Project:
**2 WHITSTABLE CLOSE
RUISLIP HA4 7EL**

Drawing Title:

Drawing Issue:
PLANNING

Scale: 1:500 @ A3 1:1250 @ A3




LW
SURVEY & DESIGN

Project	Reference	Dwg No	Name	Rev
2WHIT	LW105	001	LW	-

Do not scale drawings.
All dimensions to be verified & checked on site.



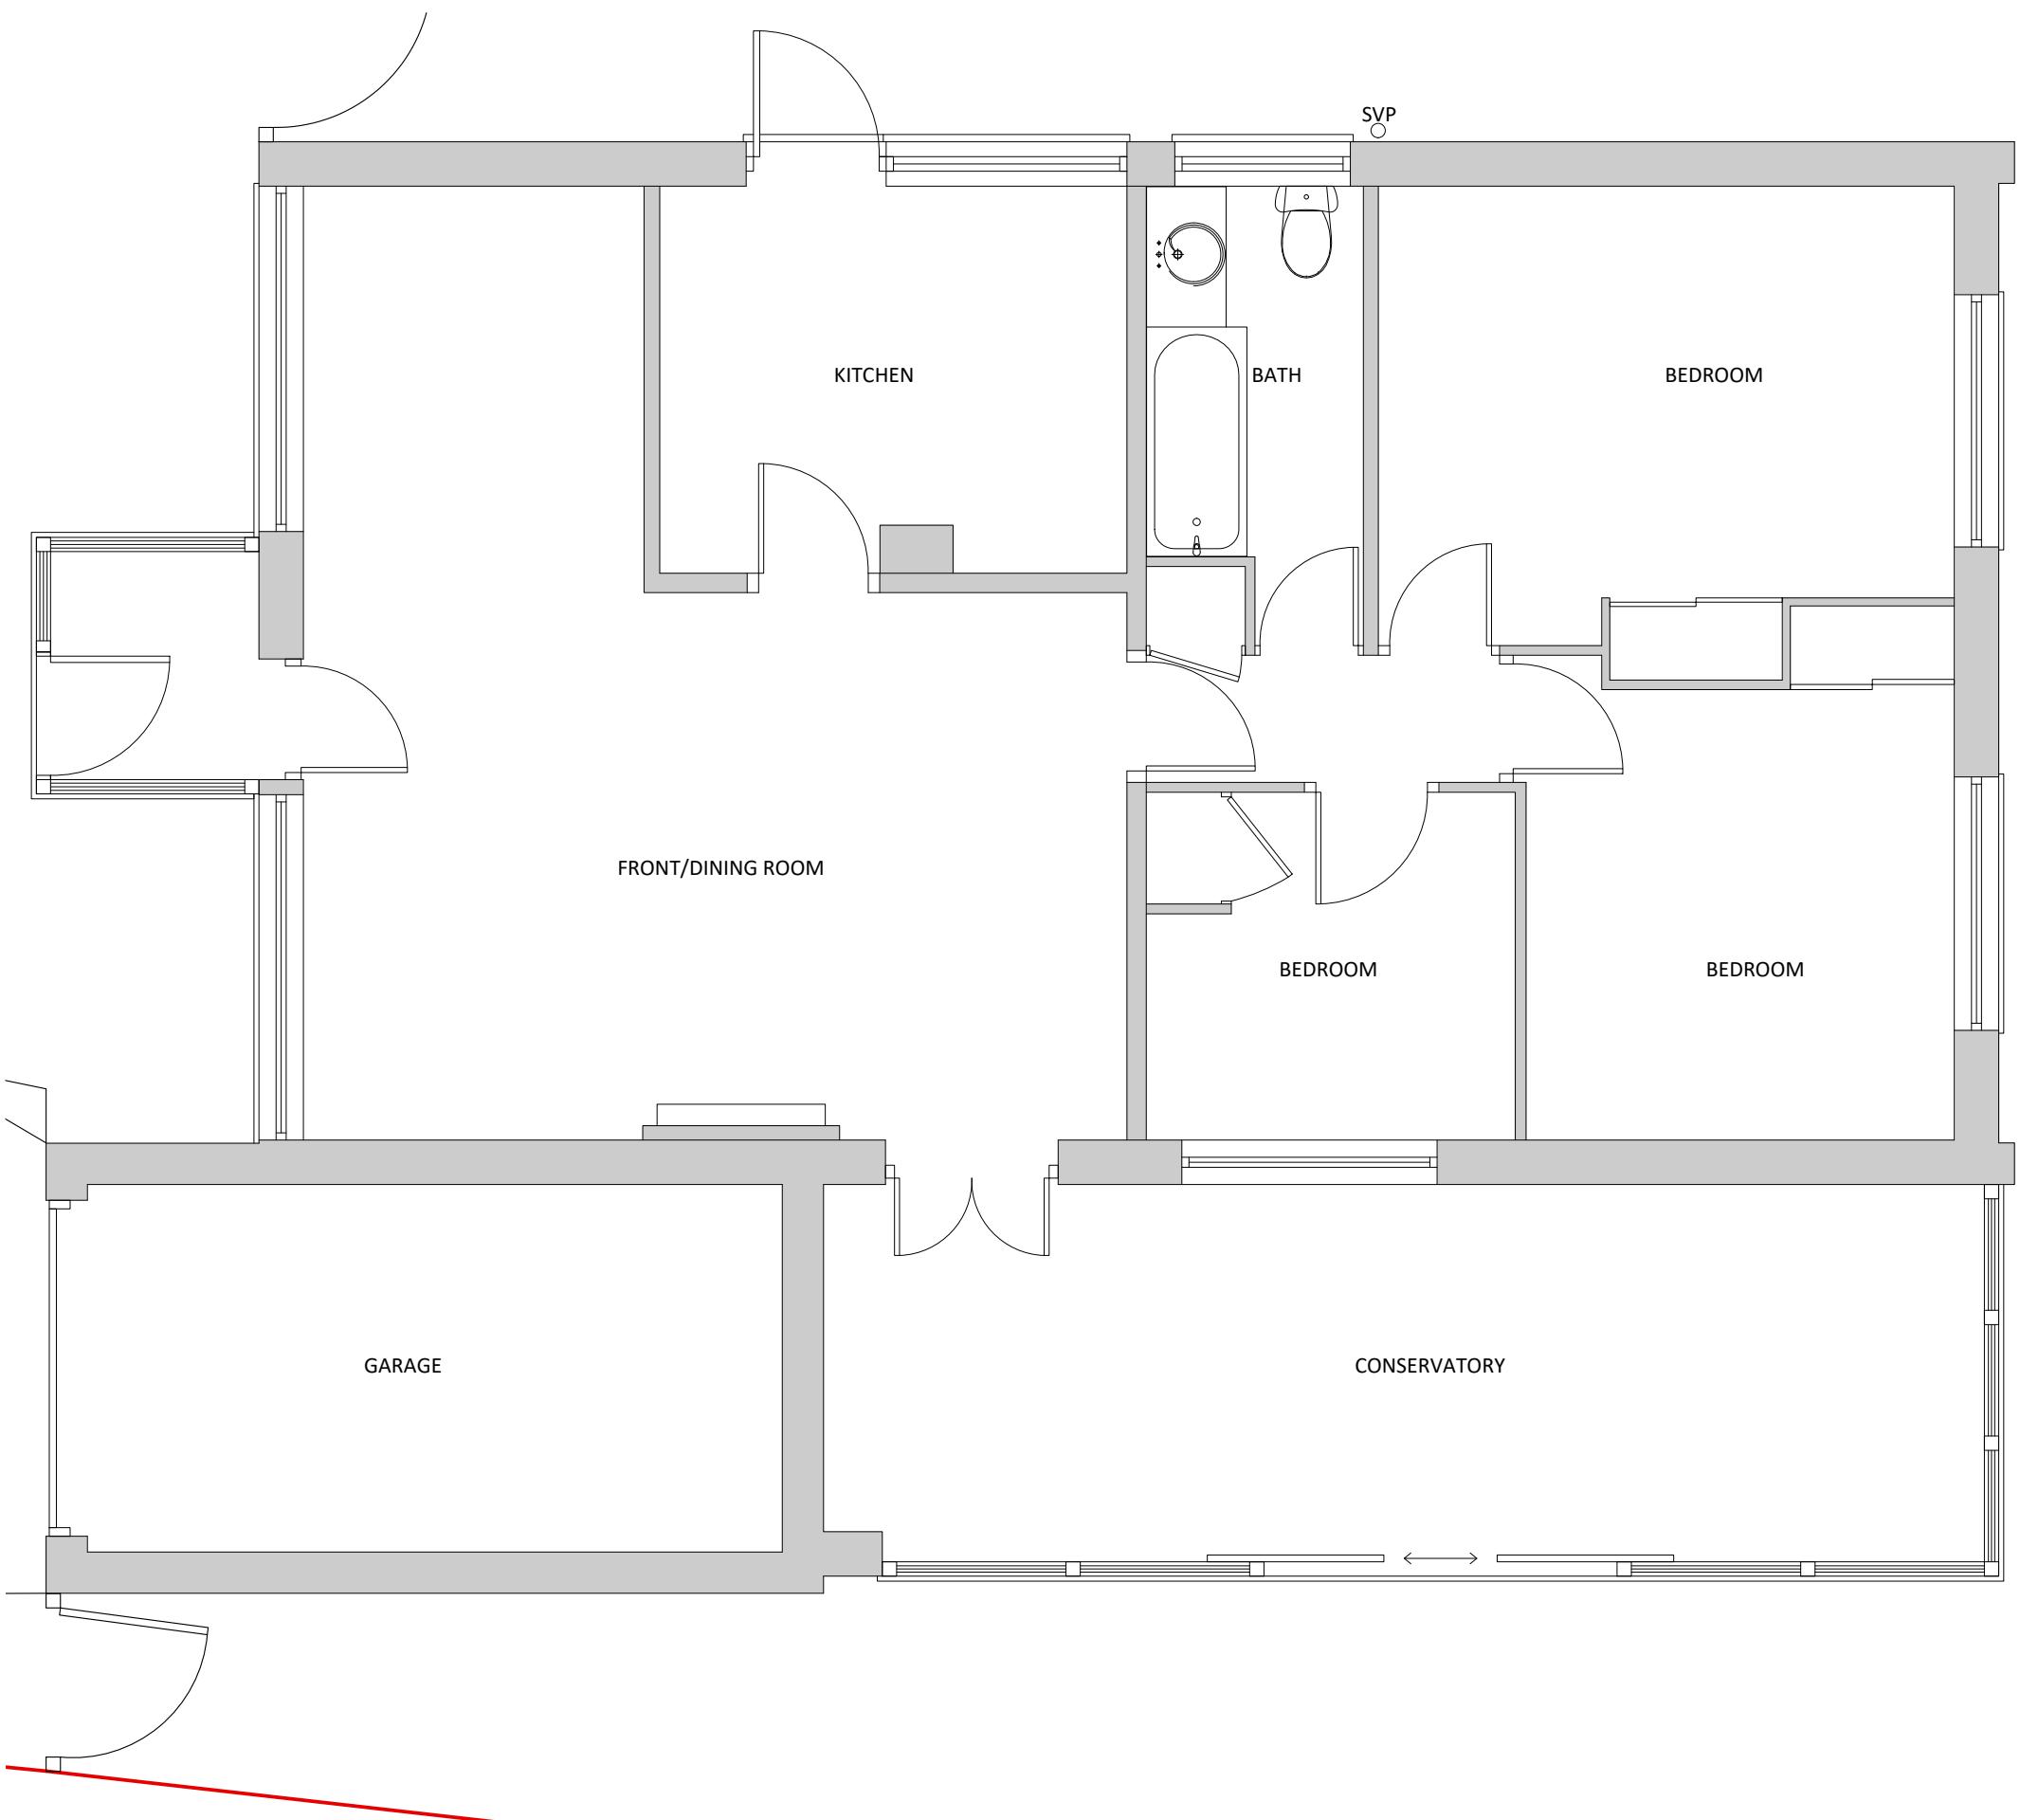

EXISTING - GROUND FLOOR

Client:
PAUL WILSON
Date:
MARCH 2021

Project:
2 WHITSTABLE CLOSE
RUISLIP HA4 7EL


Drawing Title:
EXISTING GF
Scale:
-0.4 0 1.0 1:50 @ A3


Drawing Issue:
PLANNING



Project 2WHIT Reference LW105 Dwg No 003 Name LW Rev -
Do not scale drawings.
All dimensions to be verified & checked on site.
Refer to structural calculations for all structural elements.

1:50

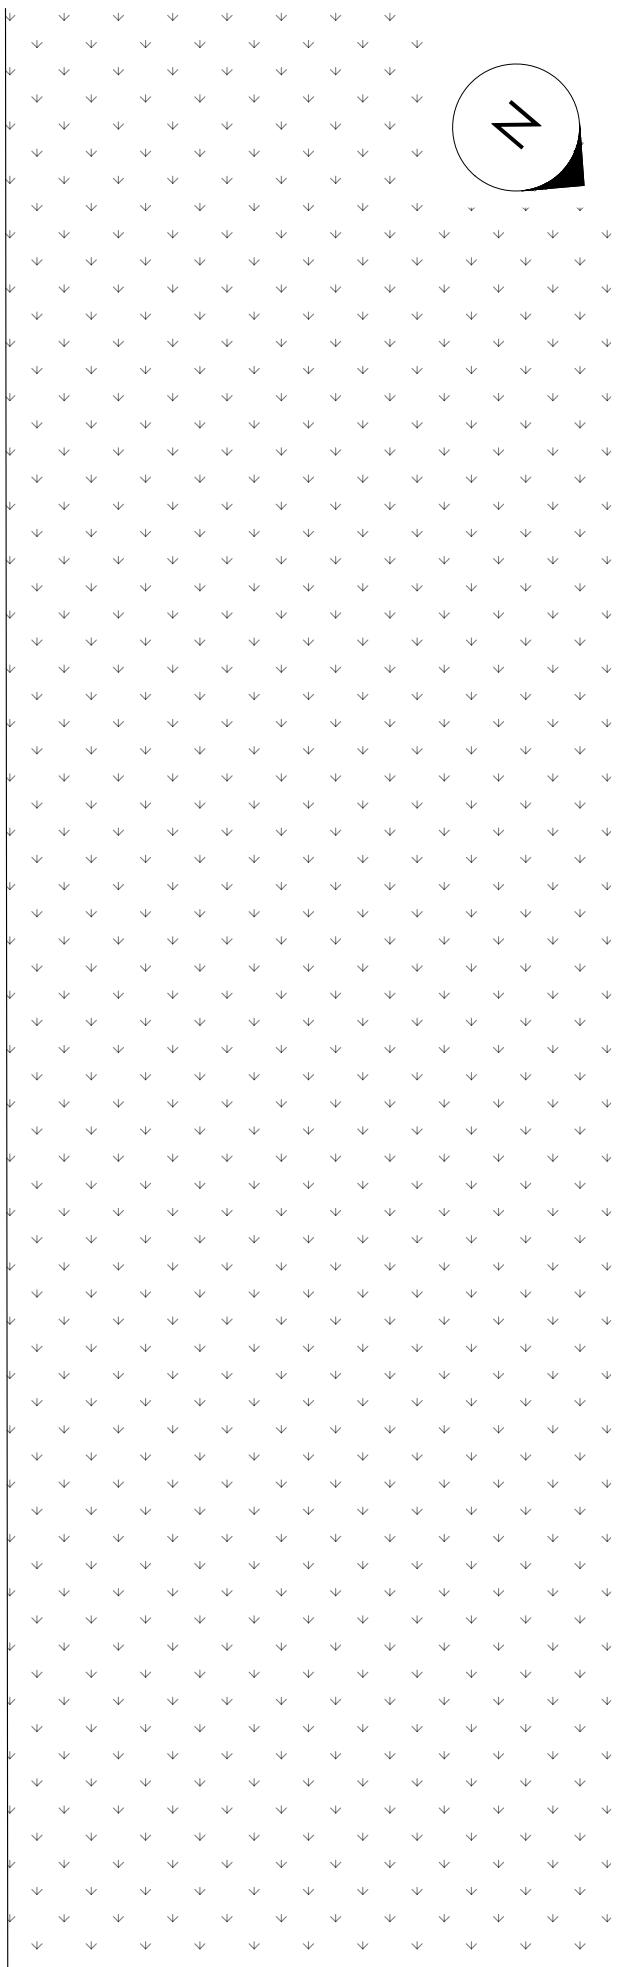

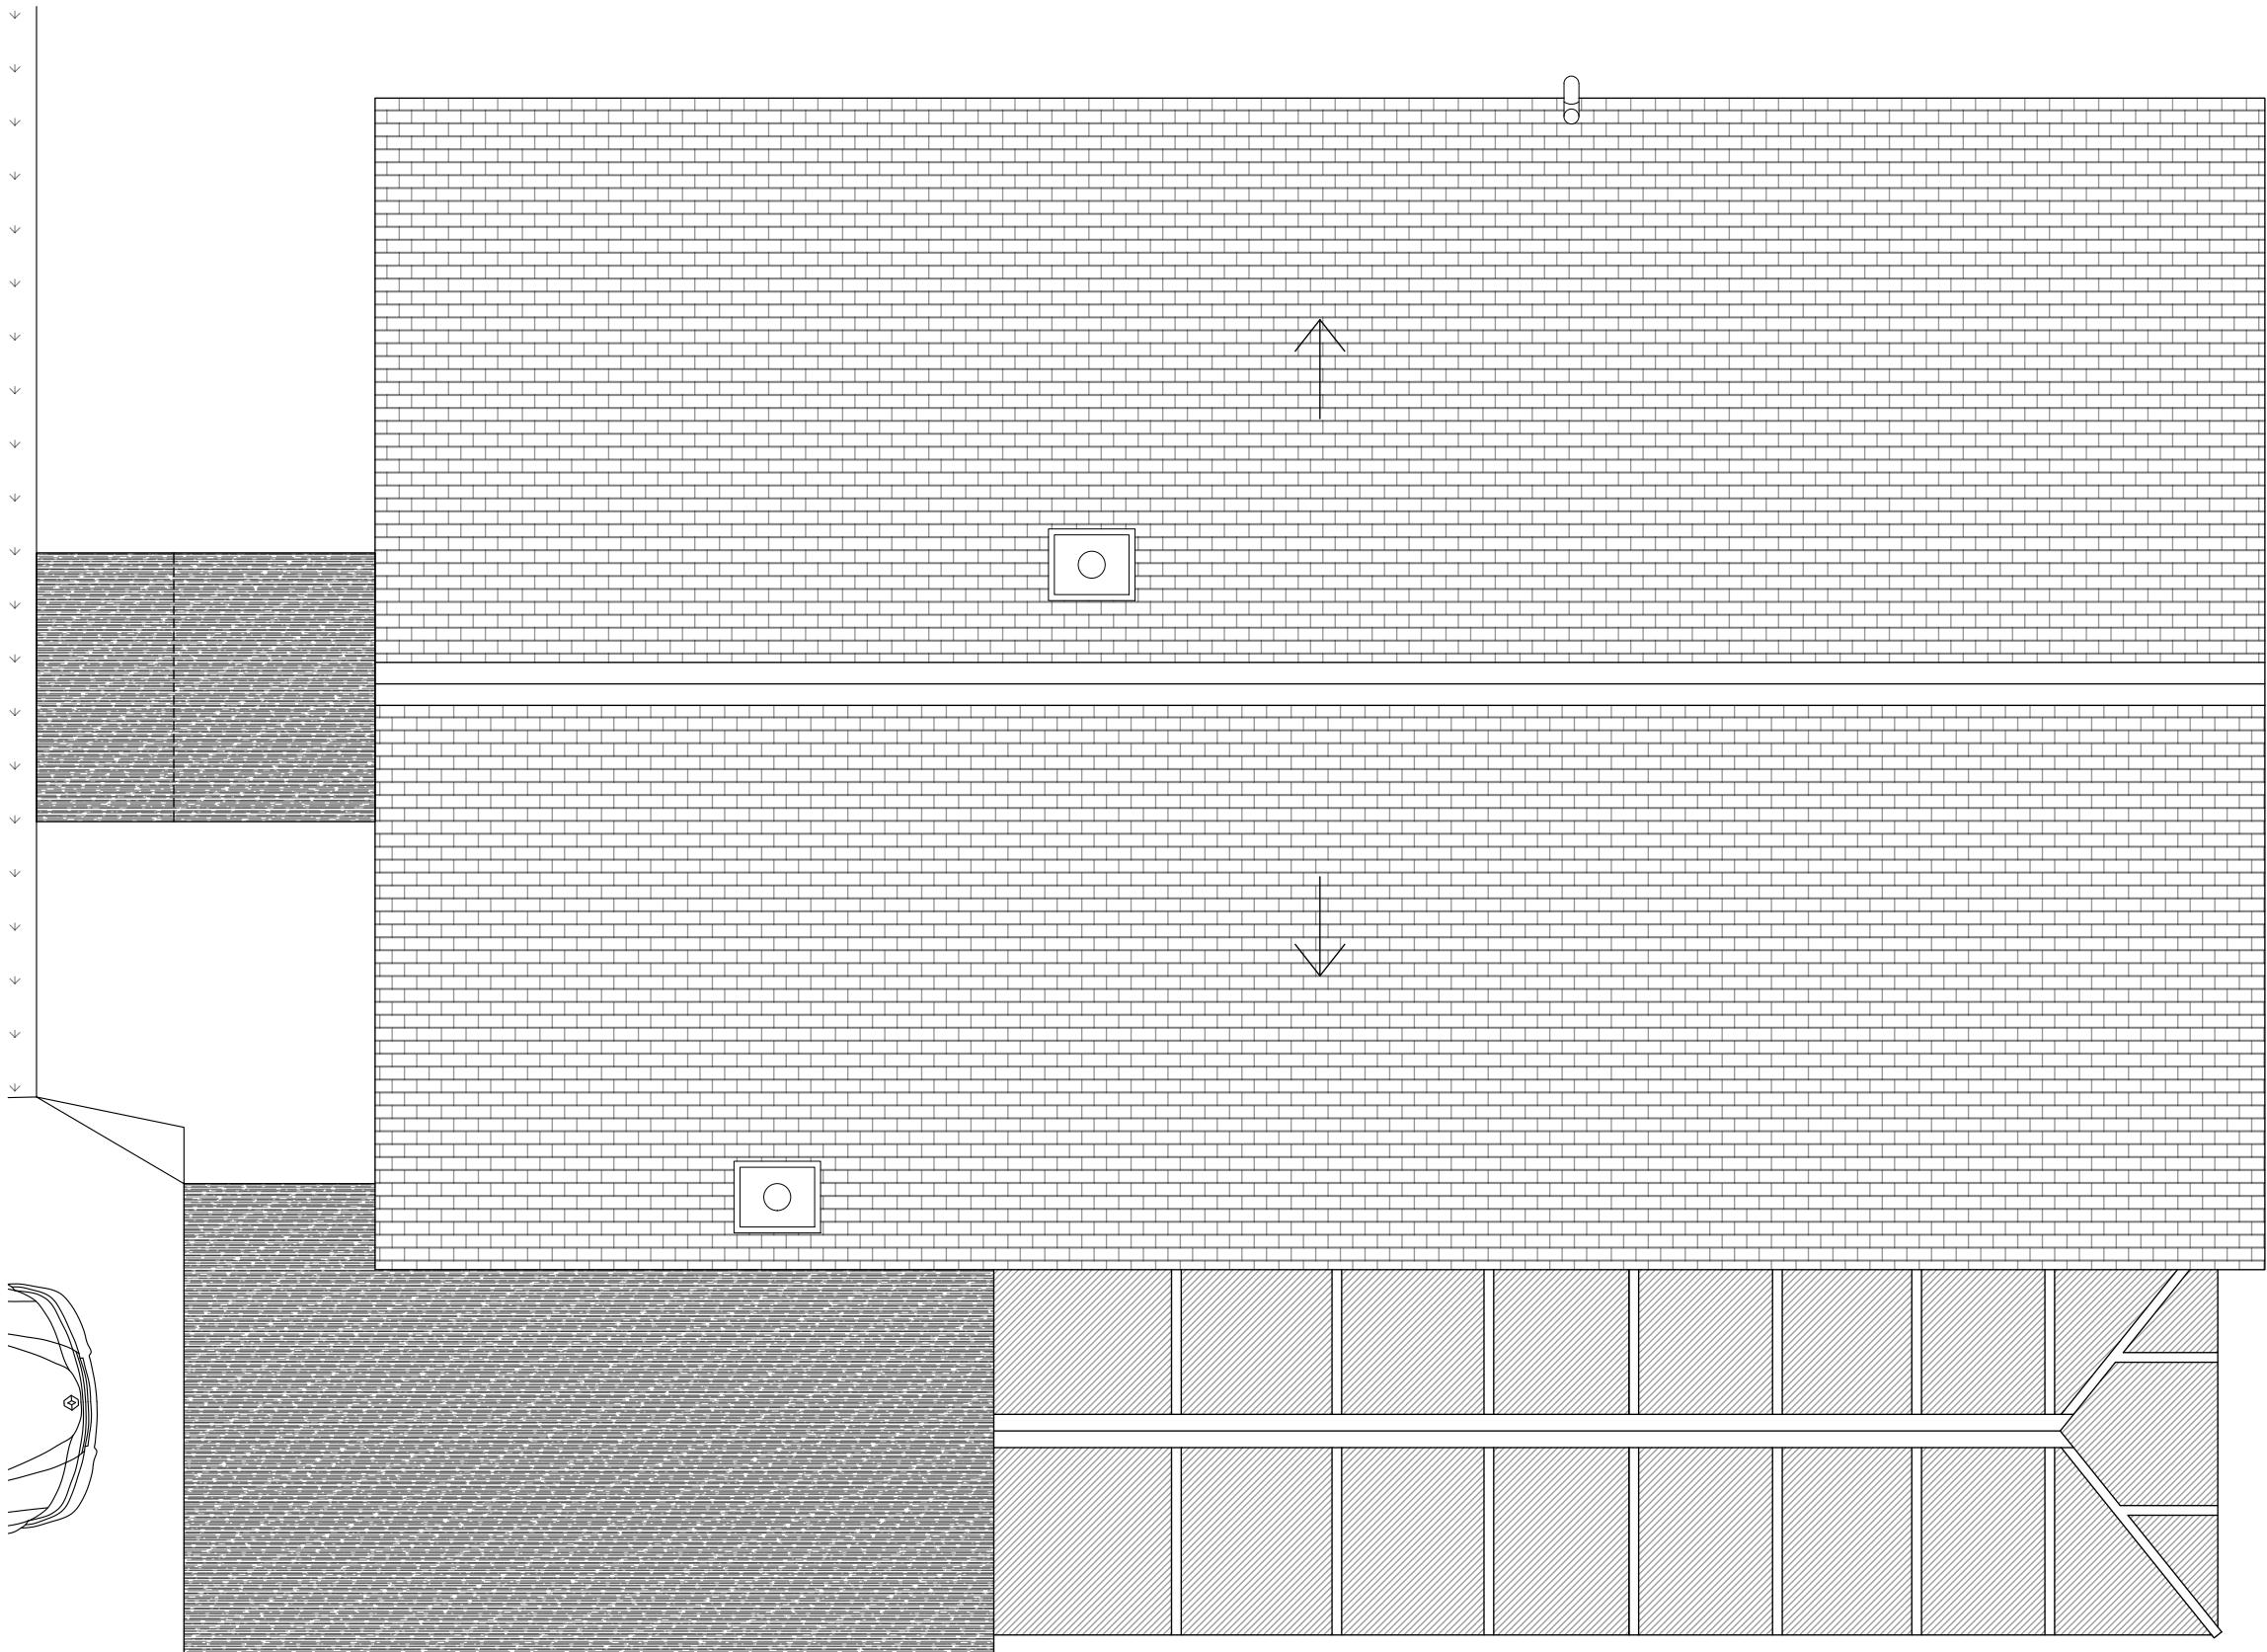

EXISTING - ROOF

Client:
PAUL WILSON
Date:
MARCH 2021


Project:
2 WHITSTABLE CLOSE
RUISLIP HA4 7EL

Drawing Title:
EXISTING ROOF
Scale:
-0.4 0 1.0 1:50 @ A3

Drawing Issue:
PLANNING

 LW
SURVEY & DESIGN

Project: 2WHIT Reference: LW105 Dwg No: 004 Name: LW Rev: -
Do not scale drawings.
All dimensions to be verified & checked on site.
Refer to structural calculations for all structural elements.

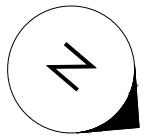

1:50

1 WHITSTABLE CLOSE

2 WHITSTABLE CLOSE


3 WHITSTABLE CLOSE

▽ +3712 INTERNAL RIDGE

▽ +2490 LOFT FLOOR

△ +2380 GROUND FLOOR CEILING [2580]

▽ +-0 GROUND FLOOR [0]

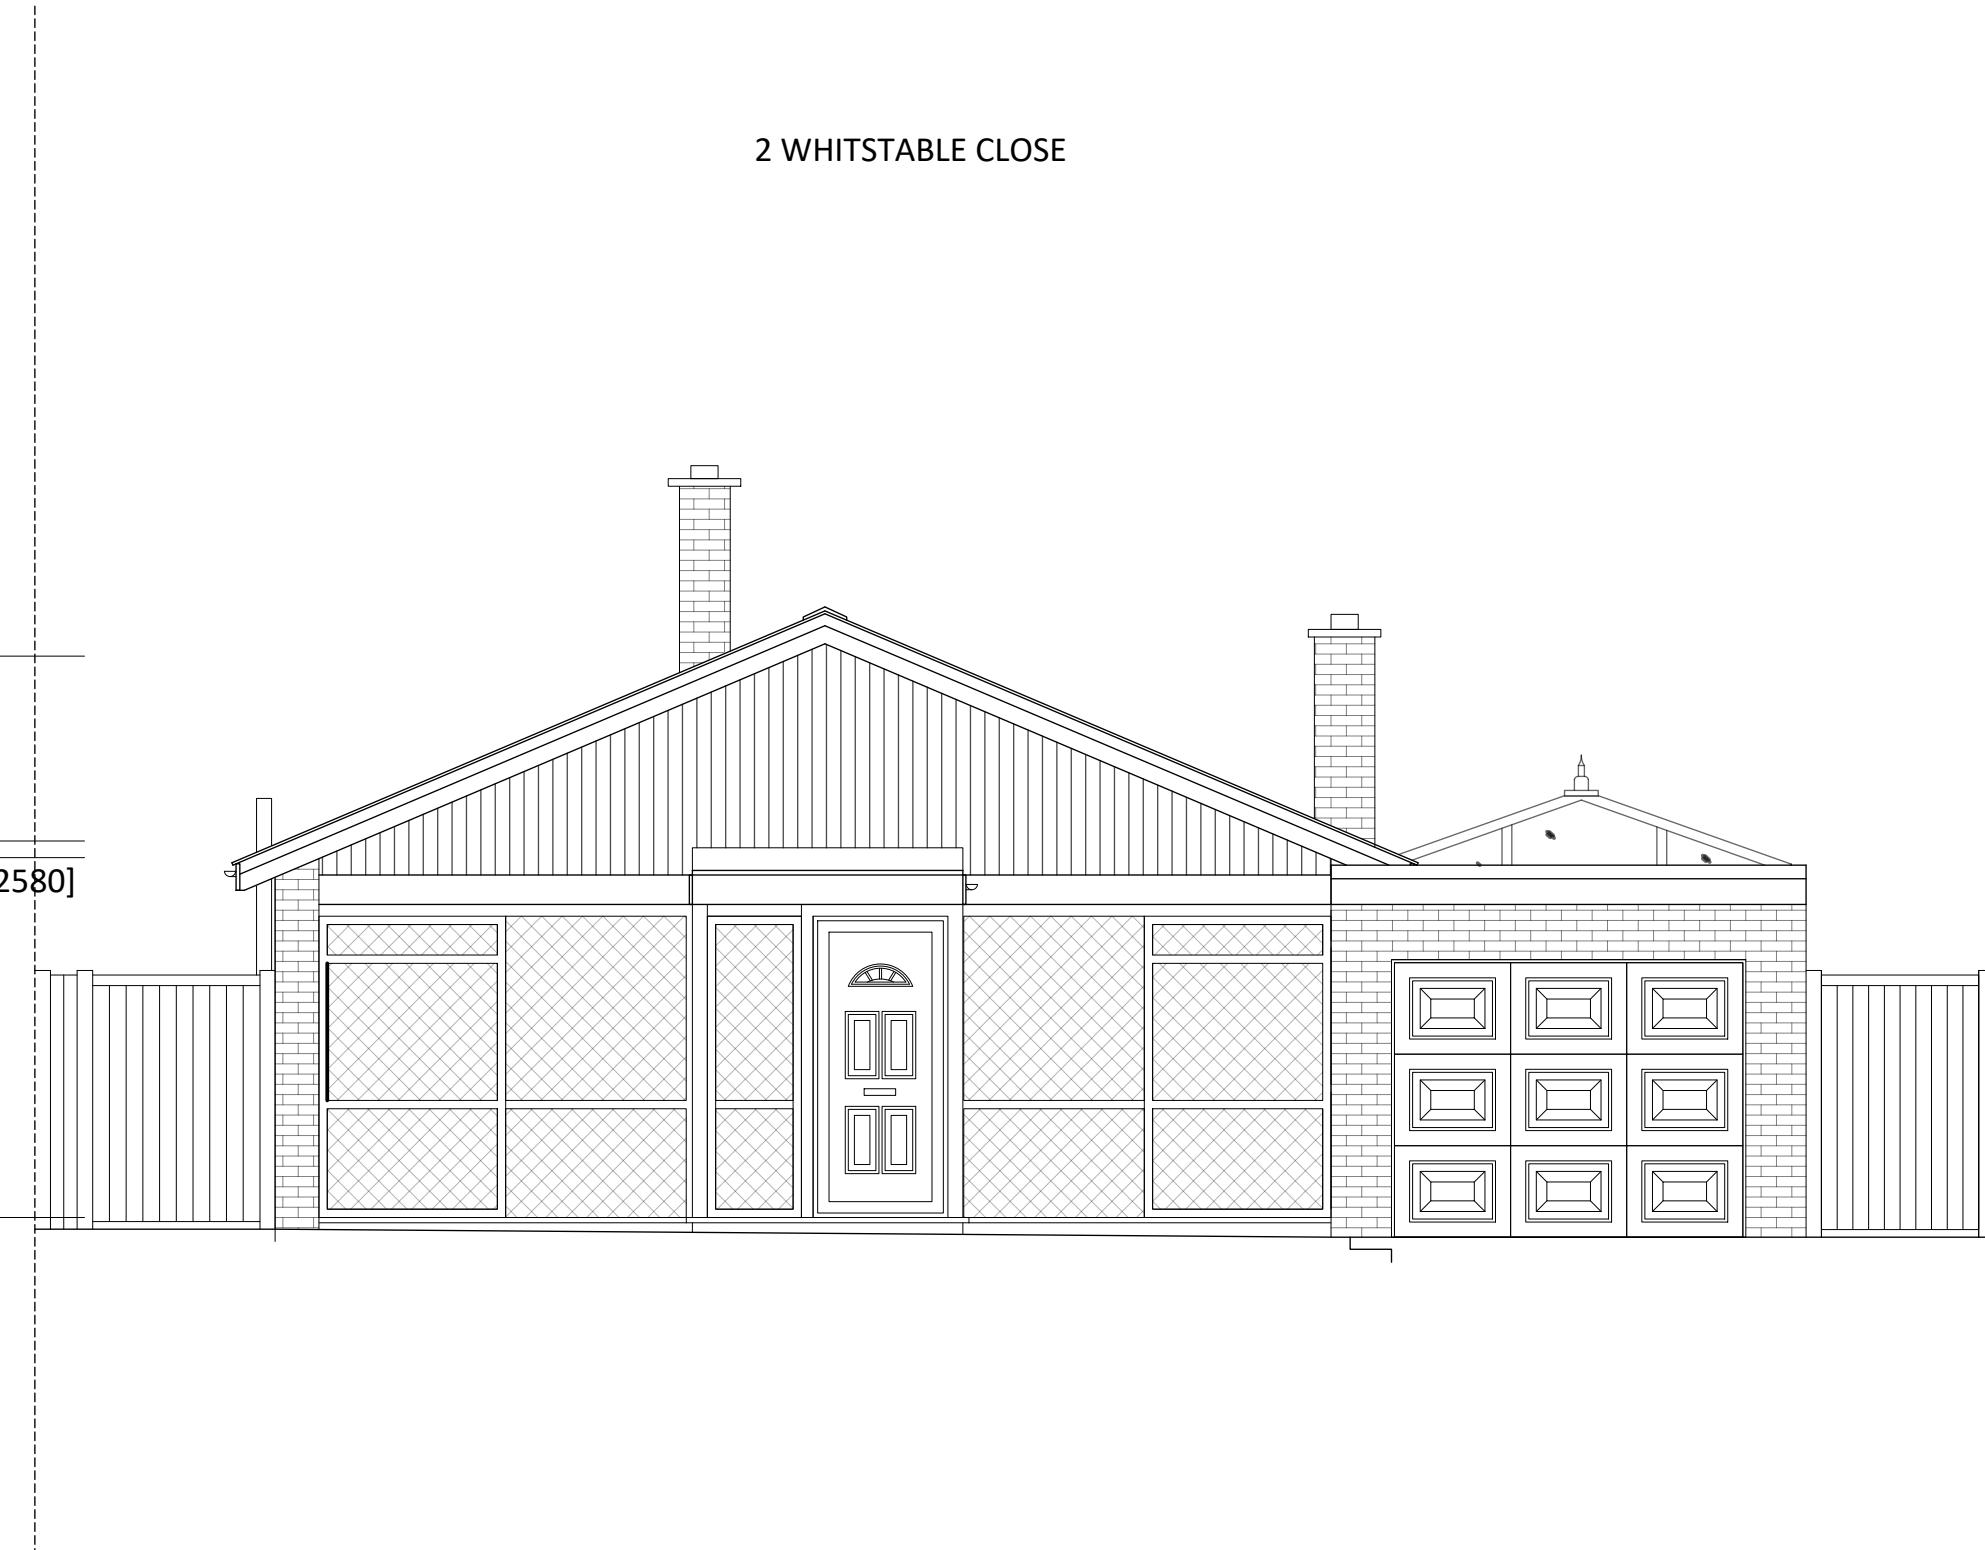

EXISTING - FRONT ELEVATION

1:50

Client:
PAUL WILSON
Date:
MARCH 2021

Project:
2 WHITSTABLE CLOSE
RUISLIP HA4 7EL

Drawing Title:
EXISTING FRONT
Scale:
-0.4 0 1.0 1:50 @ A3

Drawing Issue:
PLANNING



Project 2WHIT Reference LW105 Dwg No 005 Name LW Rev -
Do not scale drawings.
All dimensions to be verified & checked on site.
Refer to structural calculations for all structural elements.

3 WHITSTABLE CLOSE

2 WHITSTABLE CLOSE


1 WHITSTABLE CLOSE

▽ +3712 INTERNAL RIDGE

▽ +2490 LOFT FLOOR

△ +2380 GROUND FLOOR CEILING [2580]

▽ +-0 GROUND FLOOR [0]

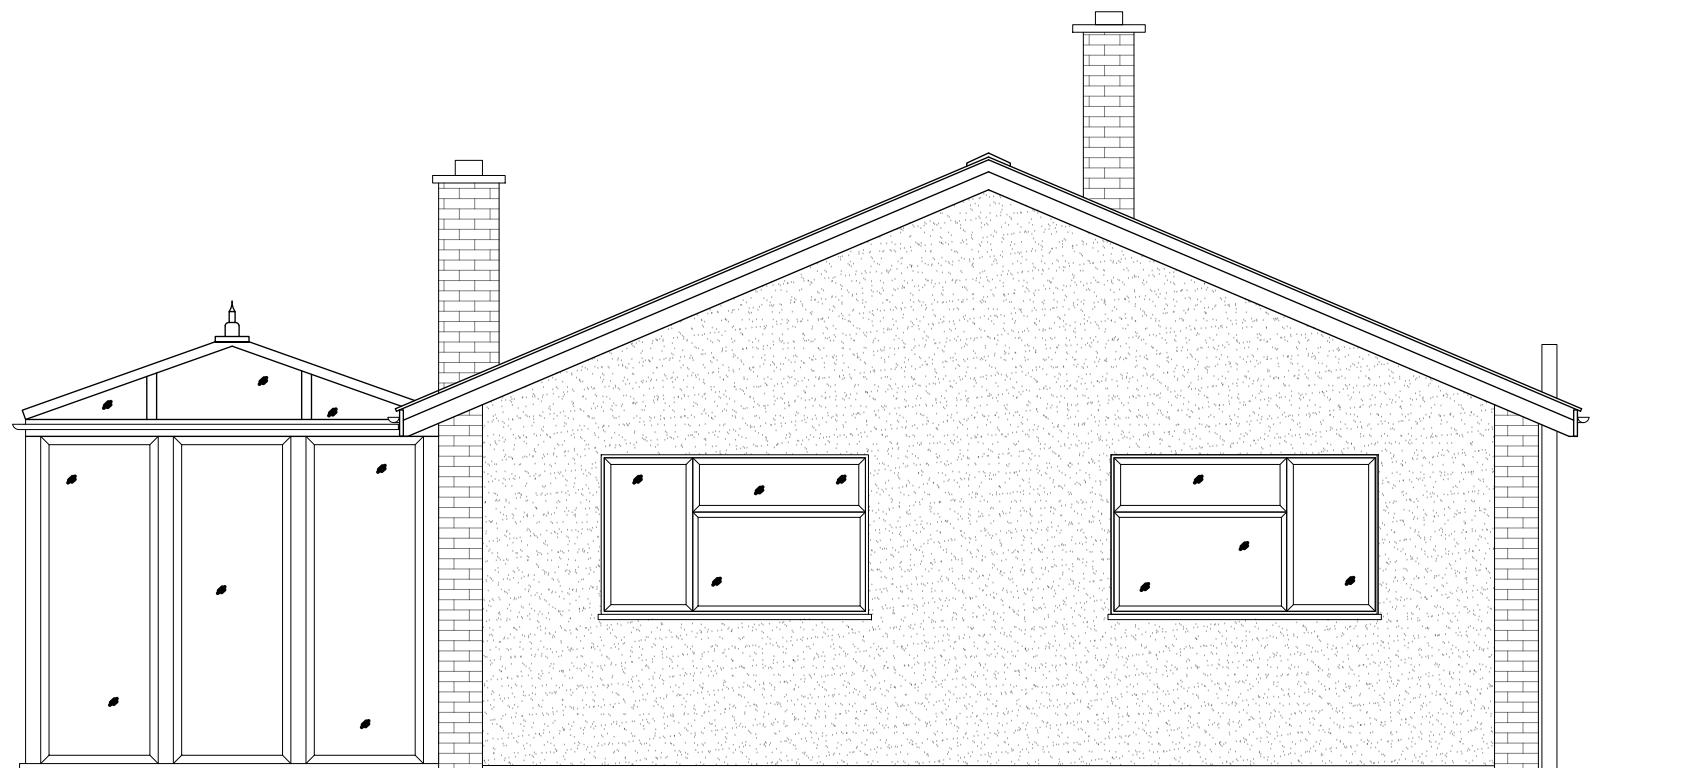

EXISTING - REAR ELEVATION

1:50

Client:
PAUL WILSON
Date:
MARCH 2021

Project:
2 WHITSTABLE CLOSE
RUISLIP HA4 7EL

Drawing Title:
EXISTING REAR
Scale:
-0.4 0 1.0 1:50 @ A3

Drawing Issue:
PLANNING



Project 2WHIT Reference LW105 Dwg No 006 Name LW Rev -
Do not scale drawings.
All dimensions to be verified & checked on site.
Refer to structural calculations for all structural elements.

FRONT


REAR

▽ +3712 INTERNAL RIDGE

▽ +2490 LOFT FLOOR

△ +2380 GROUND FLOOR CEILING [2580]

▽ +-0 GROUND FLOOR [0]

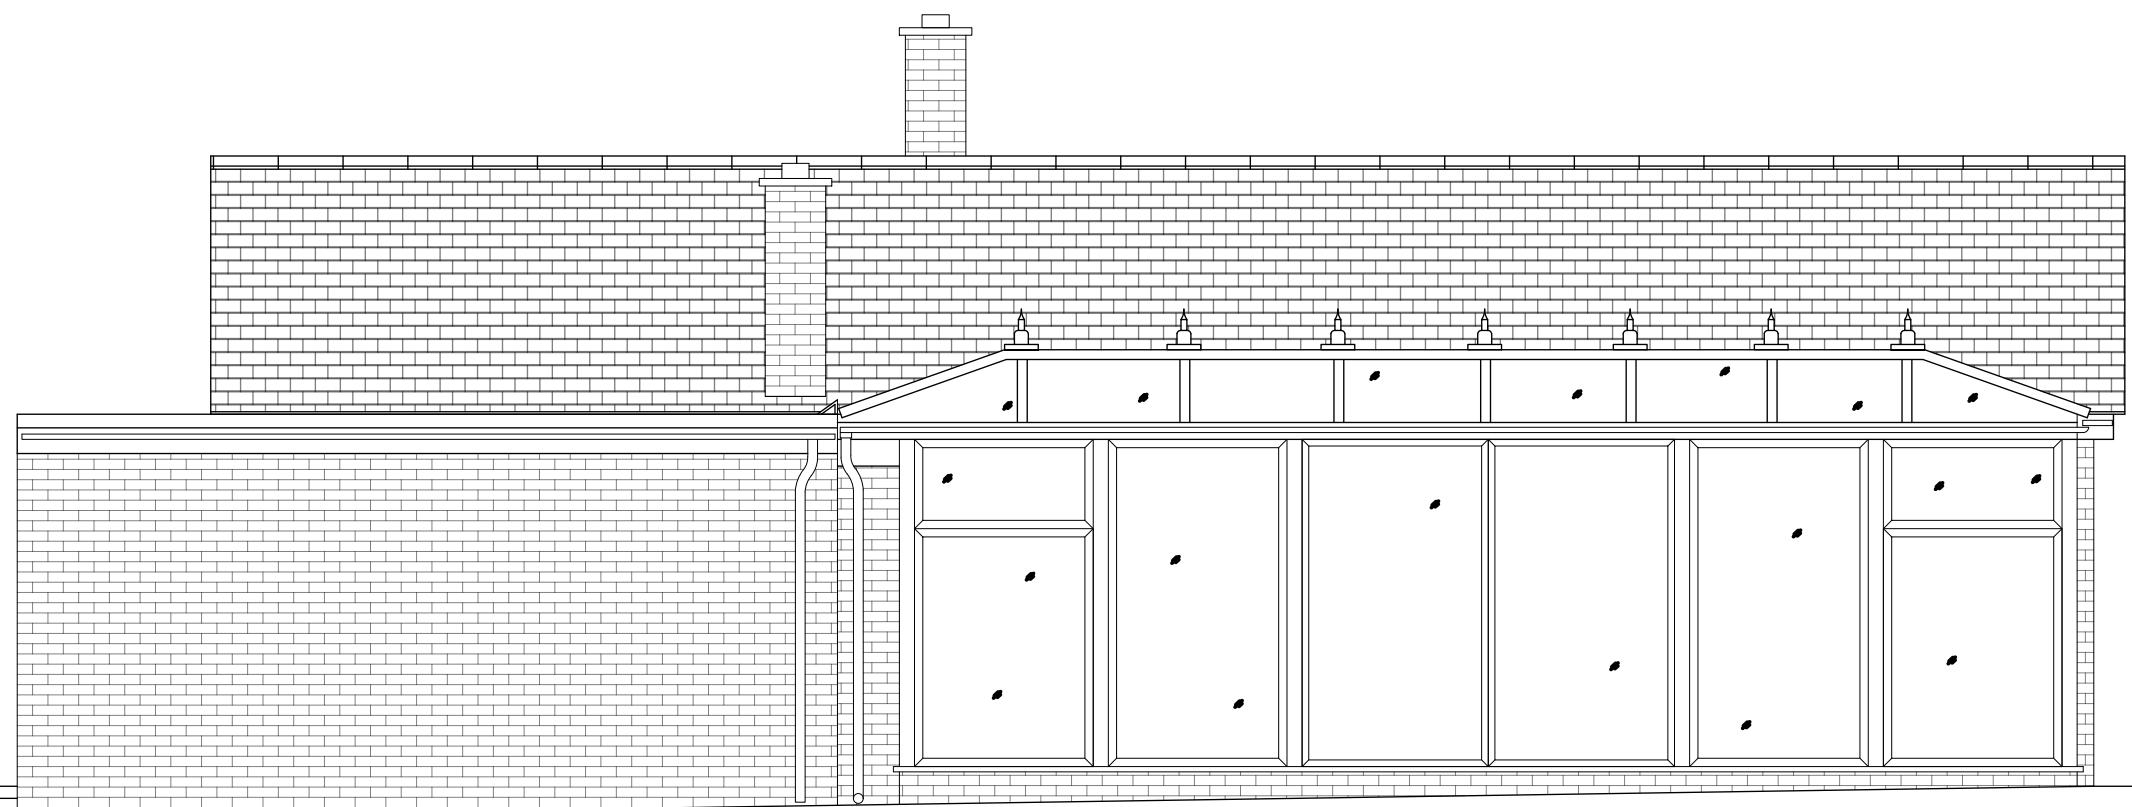

EXISTING - EAST SIDE ELEVATION

1:50

Client:
PAUL WILSON
Date:
MARCH 2021

Project:
2 WHITSTABLE CLOSE
RUISLIP HA4 7EL

Drawing Title:
EXISTING EAST SIDE
Scale:
-0.4 0 1.0 1:50 @ A3

Drawing Issue:
PLANNING



Project 2WHIT Reference LW105 Dwg No 007 Name LW Rev -
Do not scale drawings.
All dimensions to be verified & checked on site.
Refer to structural calculations for all structural elements.

REAR

FRONT

▽ +3712 INTERNAL RIDGE

▽ +2490 LOFT FLOOR

△ +2380 GROUND FLOOR CEILING [2580]

▽ +0 GROUND FLOOR [0]



EXISTING - WEST SIDE ELEVATION

1:50

Client:
PAUL WILSON
Date:
MARCH 2021

Project:
2 WHITSTABLE CLOSE
RUISLIP HA4 7EL


Drawing Title:
EXISTING WEST SIDE
Scale:
-0.4 0 1.0 1:50 @ A3

Drawing Issue:
PLANNING



Project 2WHIT Reference LW105 Dwg No 008 Name LW Rev -
Do not scale drawings.
All dimensions to be verified & checked on site.
Refer to structural calculations for all structural elements.

N

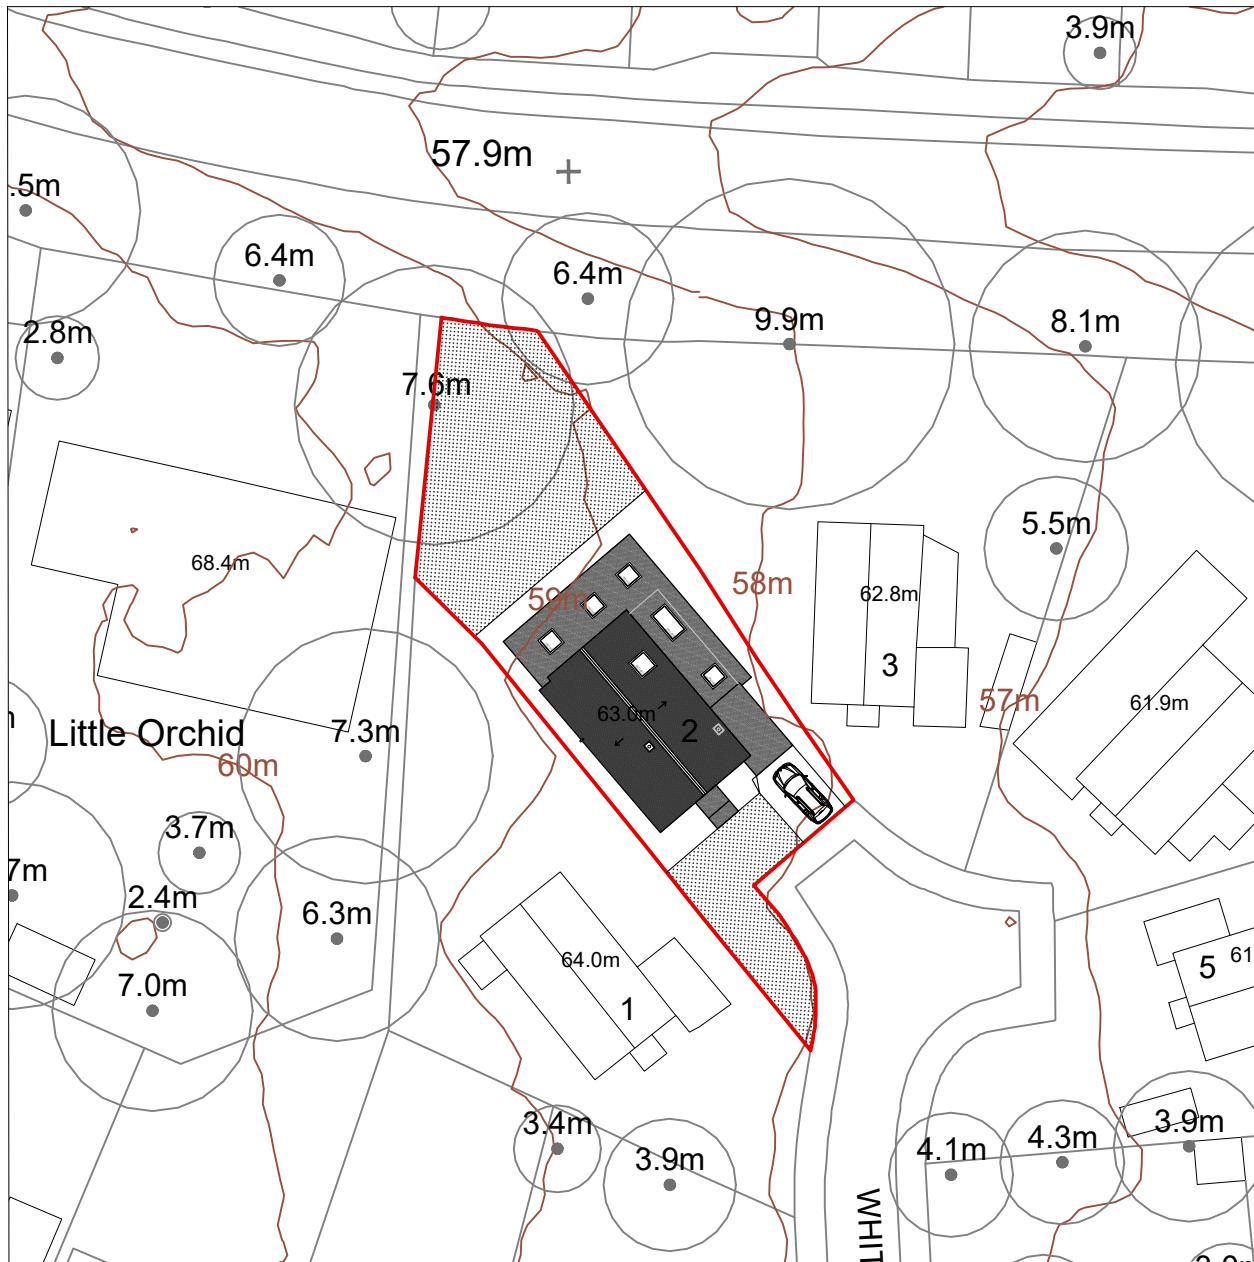

PROPOSED - BLOCK PLAN & LOCATION PLAN

1:500, 1:1250

Client:
PAUL WILSON
Date:
MARCH 2021

Project:
2 WHITSTABLE CLOSE
RUISLIP HA4 7EL

Drawing Title:
SITE & LOCATION PLAN
Scale:
1:500 @ A3


Drawing Issue:
PLANNING

1:1250 @ A3



Project 2WHIT Reference LW105 Dwg No 009 Name LW Rev -
Do not scale drawings.
All dimensions to be verified & checked on site.
Refer to structural calculations for all structural elements.



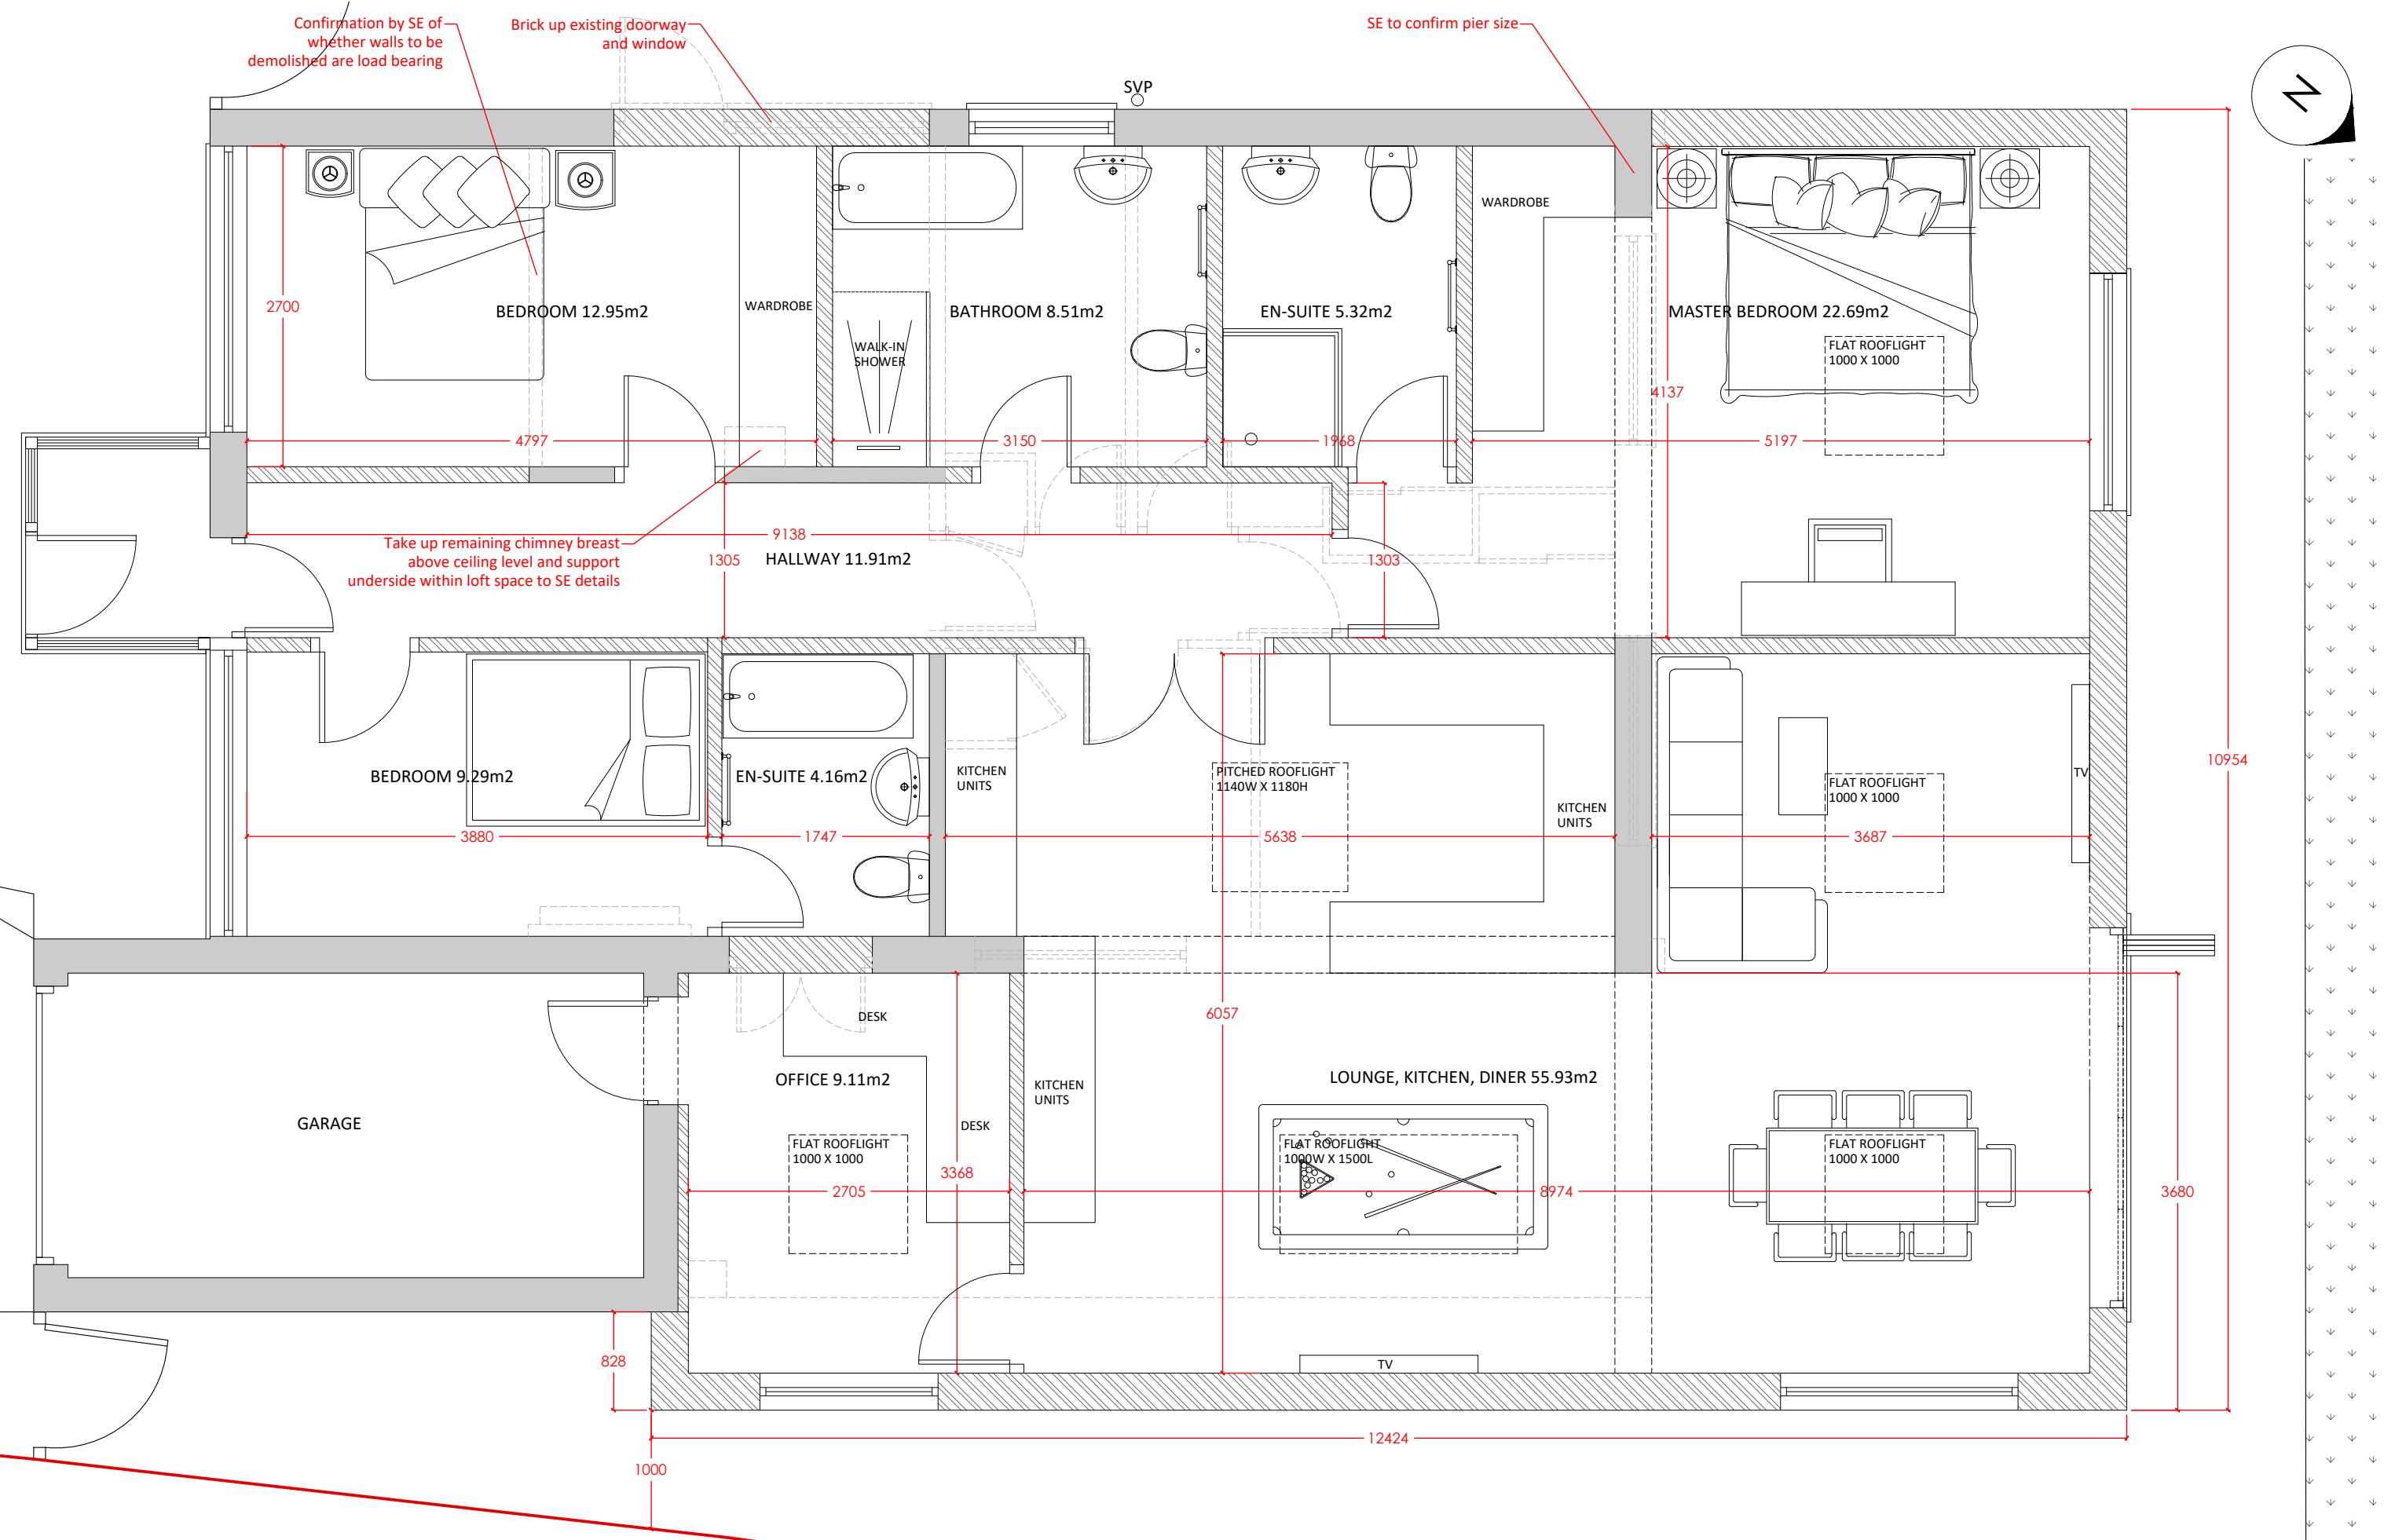

PROPOSED - GROUND FLOOR

1:50



Client:
PAUL WILSON
Date:
MARCH 2021

Project:
**2 WHITSTABLE CLOSE
RUISLIP HA4 7EL**

Drawing Title:
PROPOSED GF

Drawing Title: **PROPOSED GF** Drawing Issue: **PLANNING**

Project	Reference	Dwg No	Name	Rev
2WHIT	LW105	011	LW	-
Do not scale drawings.				
All dimensions to be verified & checked on site.				

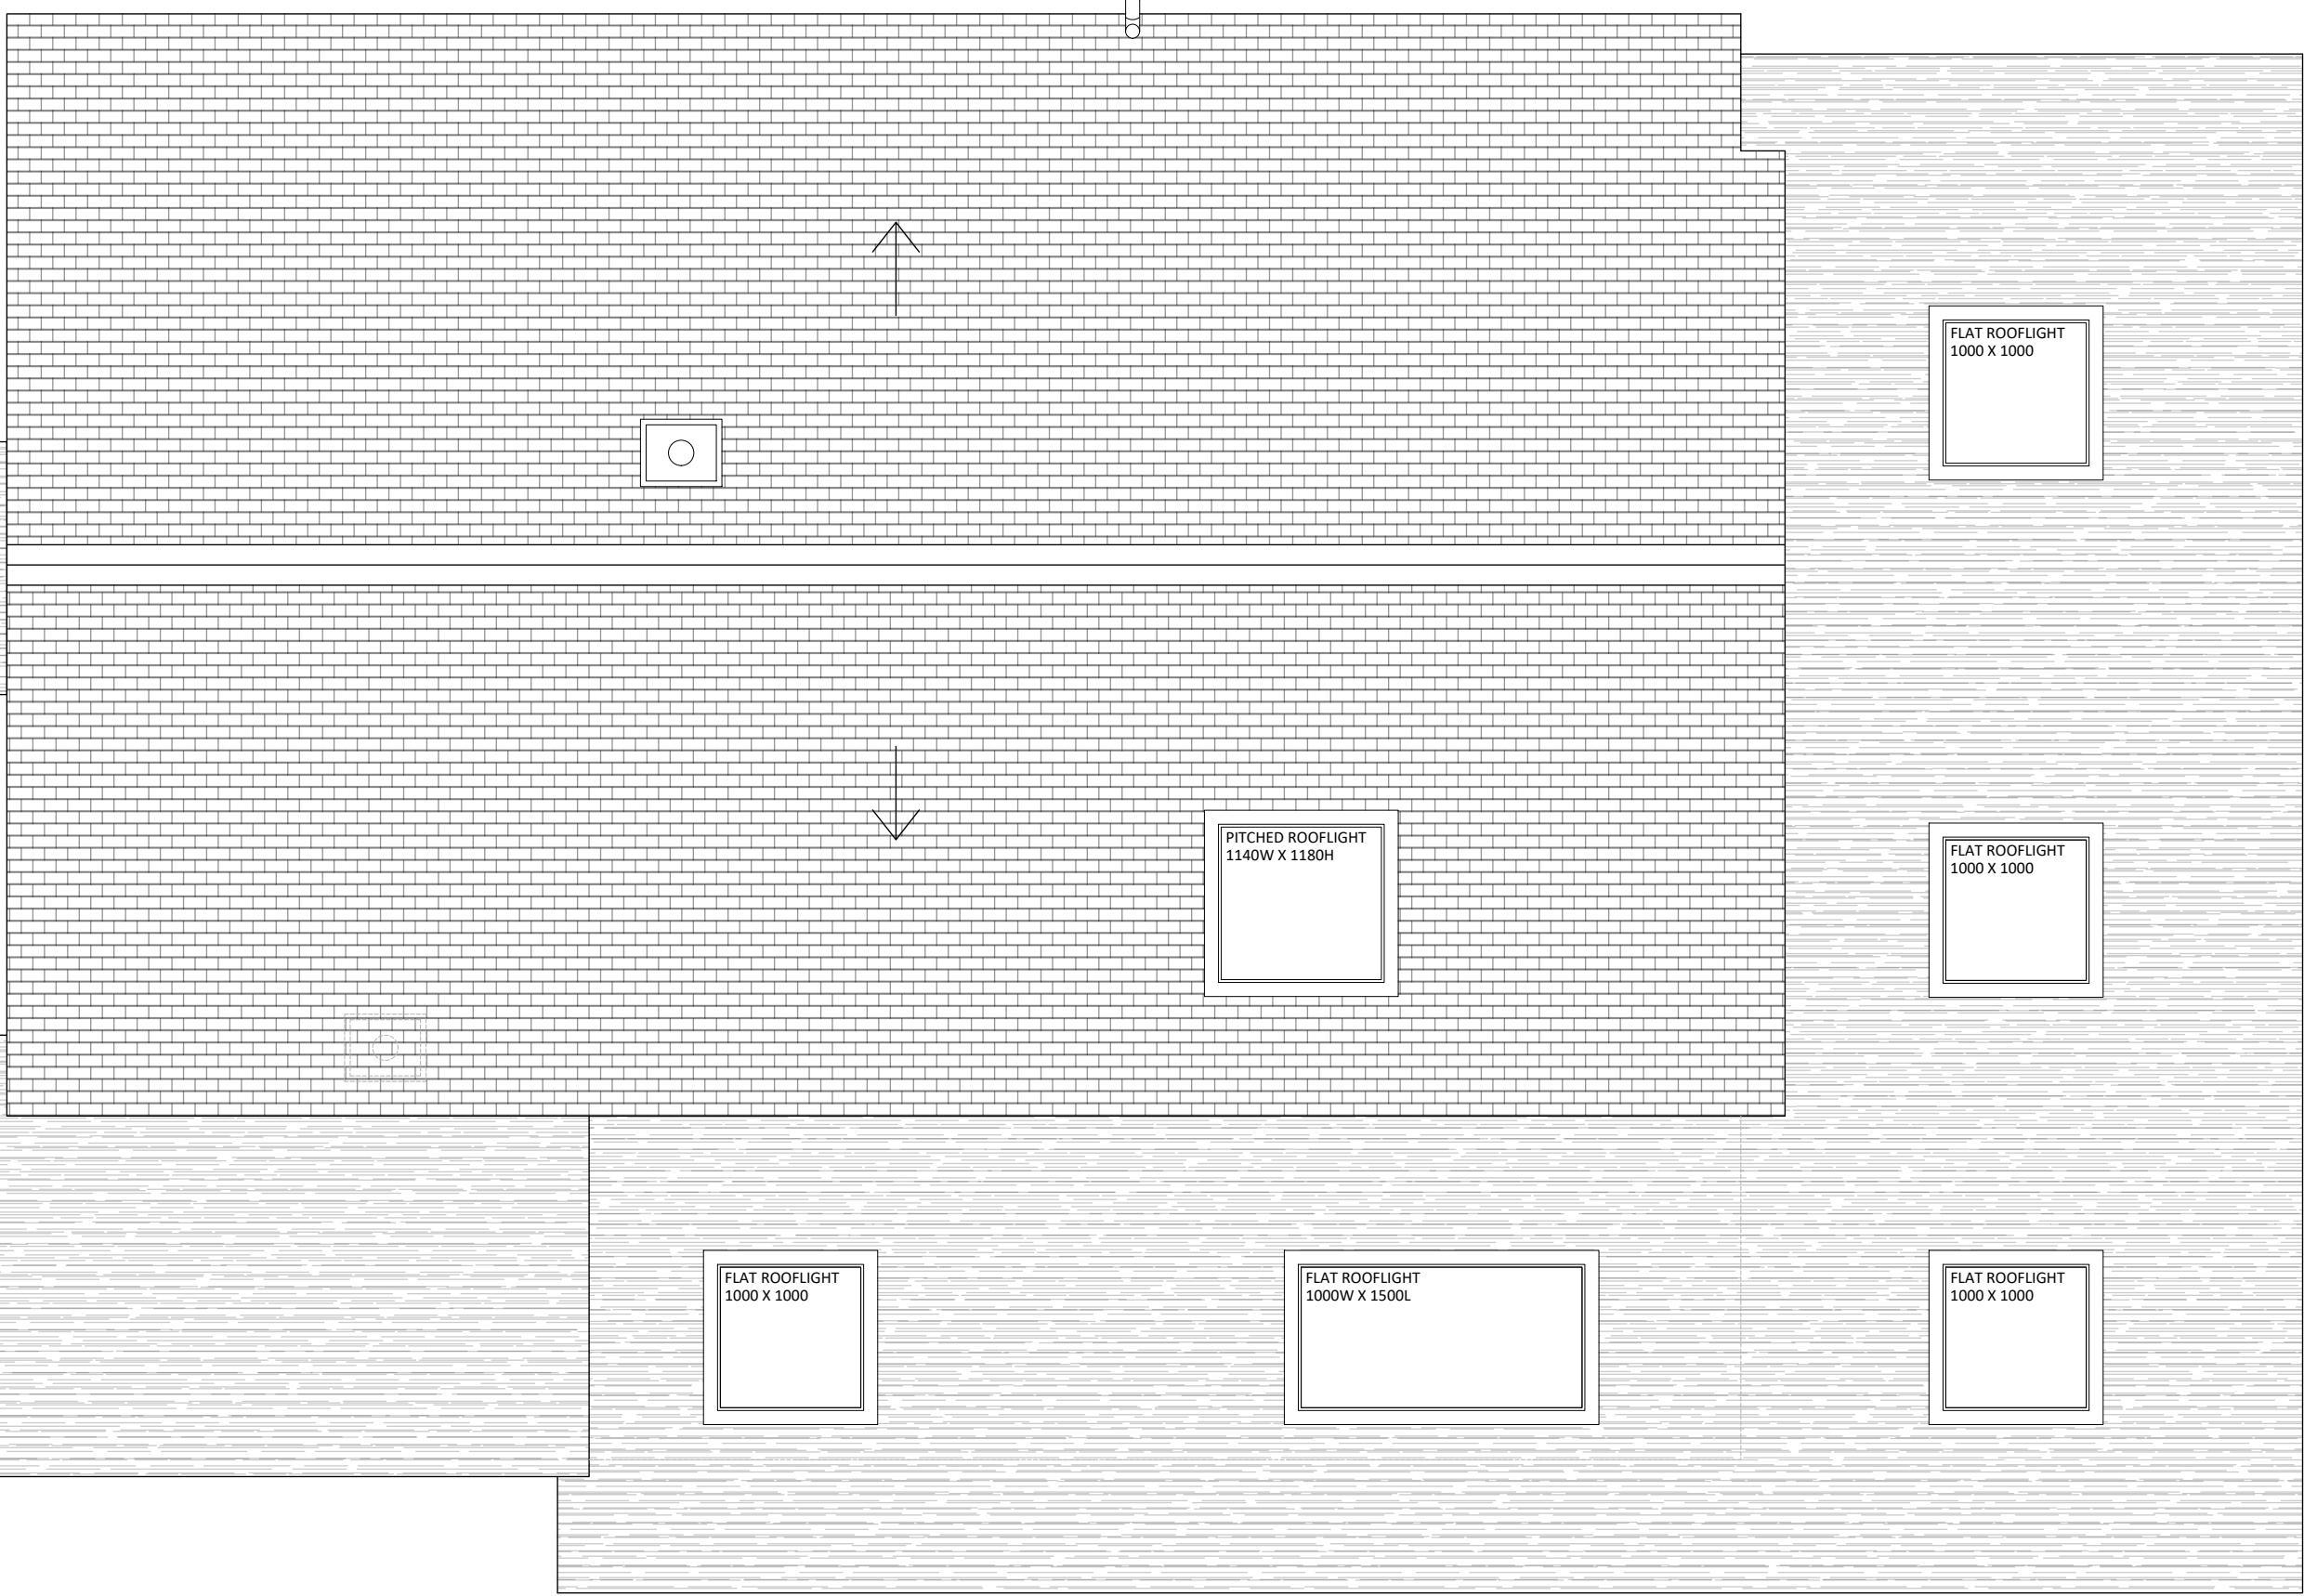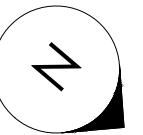

PROPOSED - ROOF

1:50

Client:
PAUL WILSON
Date:
MARCH 2021

Project:
2 WHITSTABLE CLOSE
RUISLIP HA4 7EL

Drawing Title:
PROPOSED ROOF
Scale:
-0.4 0 1.0 1:50 @ A3

Drawing Issue:
PLANNING

 **LW**
SURVEY & DESIGN

Project 2WHIT Reference LW105 Dwg No 012 Name LW Rev -
Do not scale drawings.
All dimensions to be verified & checked on site.
Refer to structural calculations for all structural elements.

1 WHITSTABLE CLOSE

2 WHITSTABLE CLOSE

3 WHITSTABLE CLOSE

▽ +3712 INTERNAL RIDGE

▽ +2490 LOFT FLOOR

△ +2380 GROUND FLOOR CEILING [2580]

▽ +-0 GROUND FLOOR [0]



PROPOSED - FRONT ELEVATION

1:50

Client:
PAUL WILSON
Date:
MARCH 2021

Project:
2 WHITSTABLE CLOSE
RUISLIP HA4 7EL

Drawing Title:
PROPOSED FRONT
Scale:
-0.4 0 1.0 1:50 @ A3

Drawing Issue:
PLANNING



Project 2WHIT Reference LW105 Dwg No 013 Name LW Rev -
Do not scale drawings.
All dimensions to be verified & checked on site.
Refer to structural calculations for all structural elements.

3 WHITSTABLE CLOSE


1 WHITSTABLE CLOSE

▽ +3712 INTERNAL RIDGE

▽ +2490 LOFT FLOOR

△ +2380 GROUND FLOOR CEILING [2580]

▽ +-0 GROUND FLOOR [0]

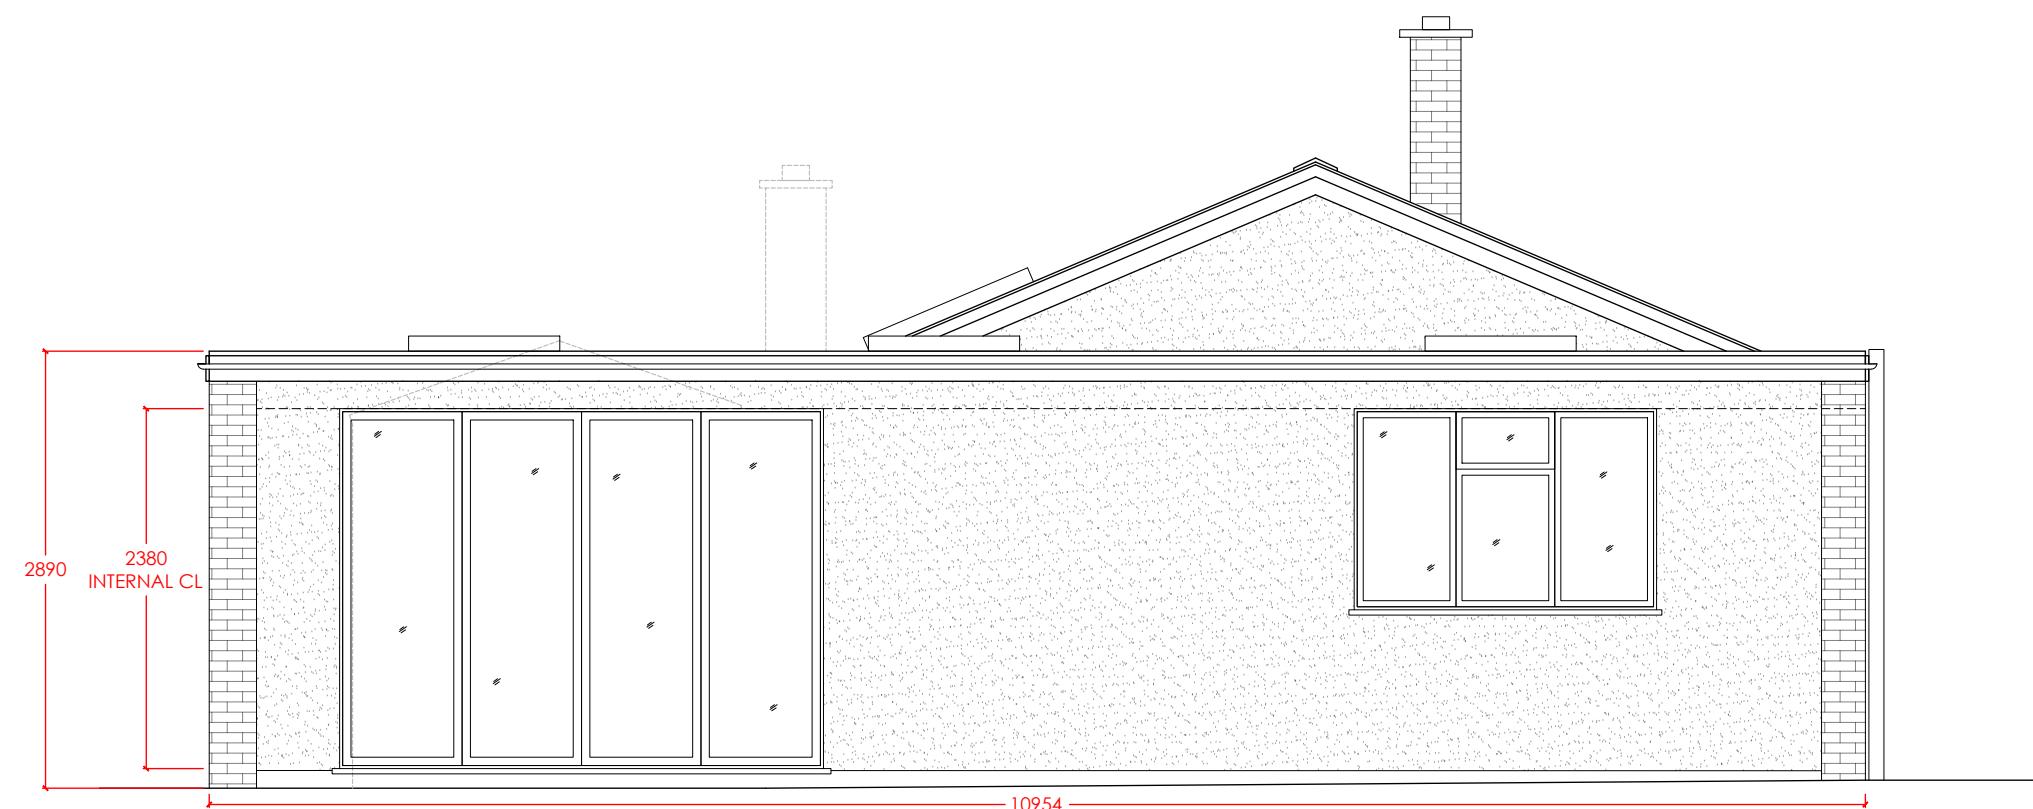

PROPOSED - REAR ELEVATION

1:50

Client:
PAUL WILSON
Date:
MARCH 2021

Project:
2 WHITSTABLE CLOSE
RUISLIP HA4 7EL

Drawing Title:
PROPOSED REAR
Scale:
-0.4 0 1.0 1:50 @ A3

Drawing Issue:
PLANNING



Project 2WHIT Reference LW105 Dwg No 014 Name LW Rev -
Do not scale drawings.
All dimensions to be verified & checked on site.
Refer to structural calculations for all structural elements.

FRONT


REAR

▽ +3712 INTERNAL RIDGE

▽ +2490 LOFT FLOOR

△ +2380 GROUND FLOOR CEILING [2580]

▽ +0 GROUND FLOOR [0]

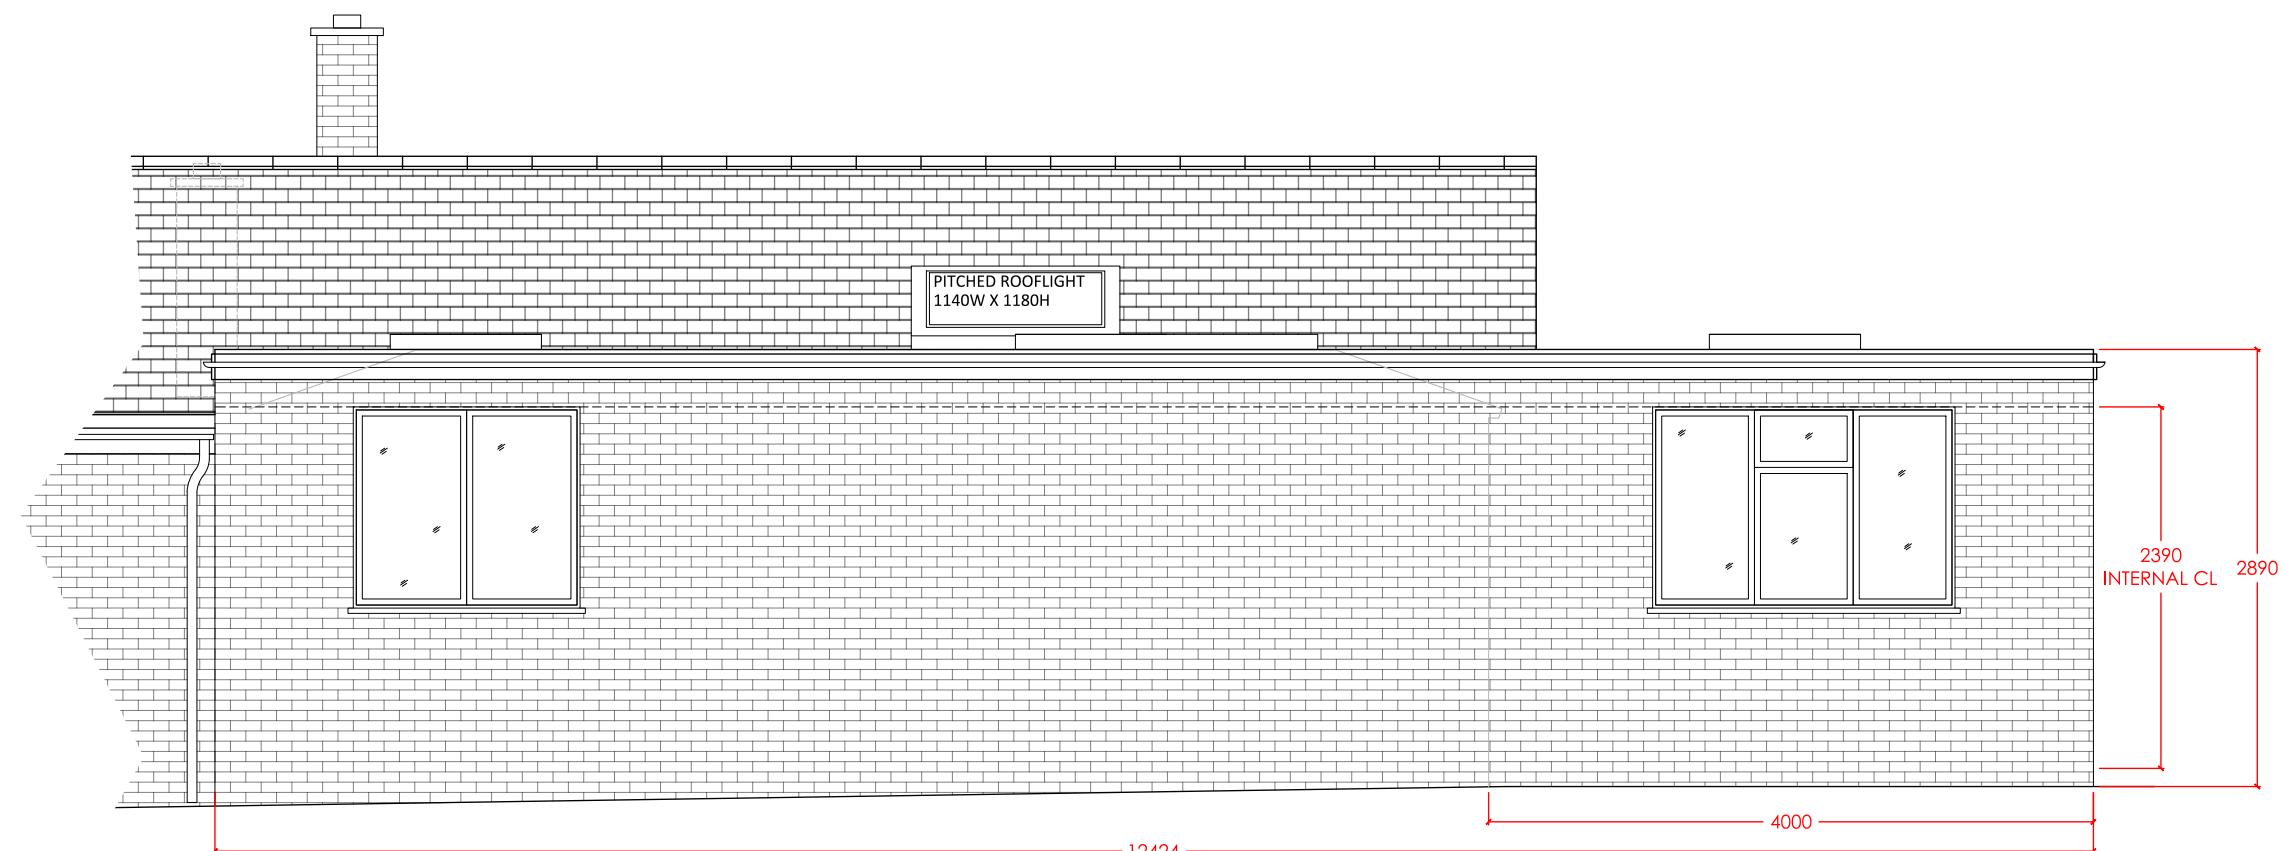

PROPOSED - EAST SIDE ELEVATION

1:50

Client:
PAUL WILSON
Date:
MARCH 2021


Project:
2 WHITSTABLE CLOSE
RUISLIP HA4 7EL

Drawing Title:
PROPOSED EAST SIDE
Scale:
-0.4 0 1.0 1:50 @ A3

Drawing Issue:
PLANNING



Project 2WHIT Reference LW105 Dwg No 015 Name LW Rev -
Do not scale drawings.
All dimensions to be verified & checked on site.
Refer to structural calculations for all structural elements.

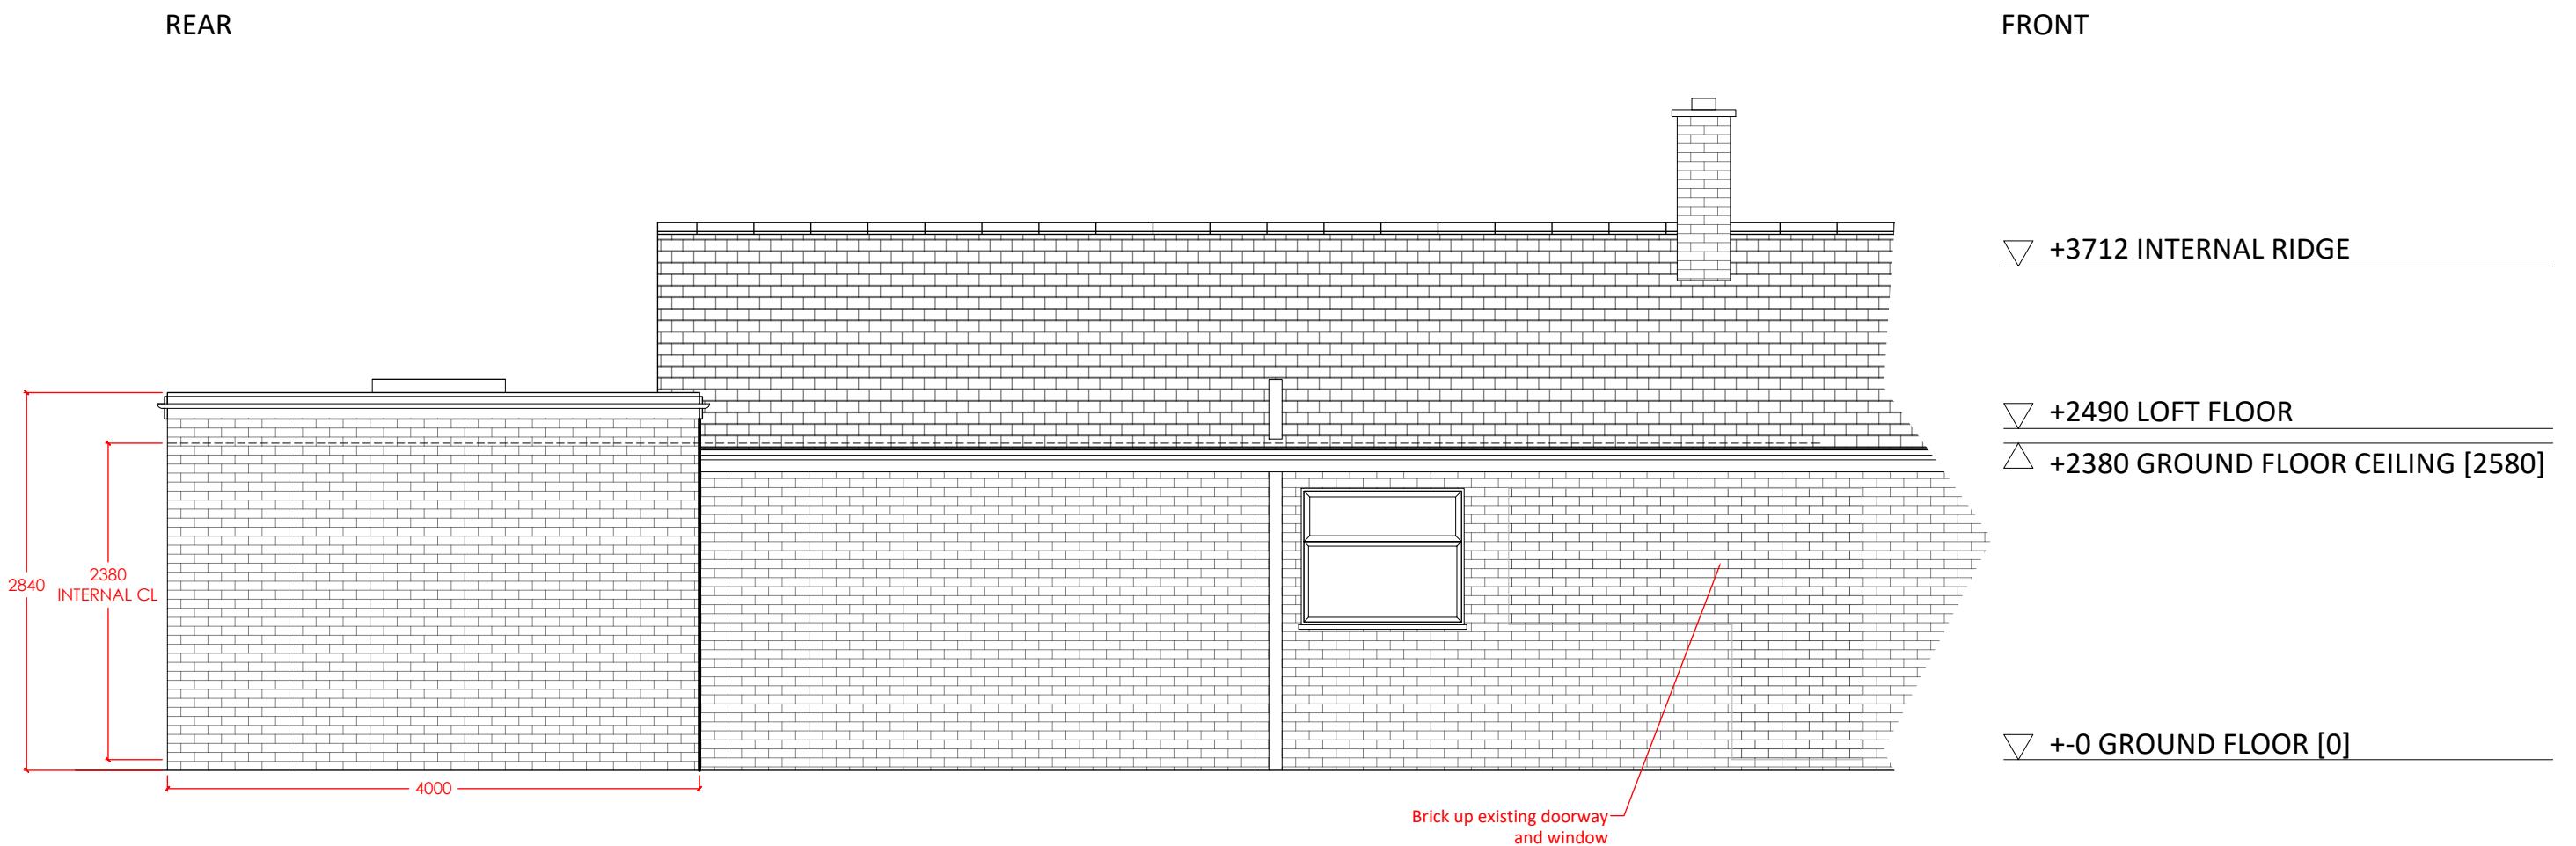

PROPOSED - WEST SIDE ELEVATION

1:50

Client:
PAUL WILSON
Date:
MARCH 2021

Project:
2 WHITSTABLE CLOSE
RUISLIP HA4 7EL

Drawing Title:
PROPOSED WEST SIDE
Scale:
-0.4 0 1.0 1:50 @ A3

Drawing Issue:
PLANNING



Project	2WHIT	Reference	LW105	Dwg No	016	Name	LW	Rev
---------	-------	-----------	-------	--------	-----	------	----	-----

Do not scale drawings.
All dimensions to be verified & checked on site.
Refer to structural calculations for all structural elements.