




01 - GROUND FLOOR PLAN

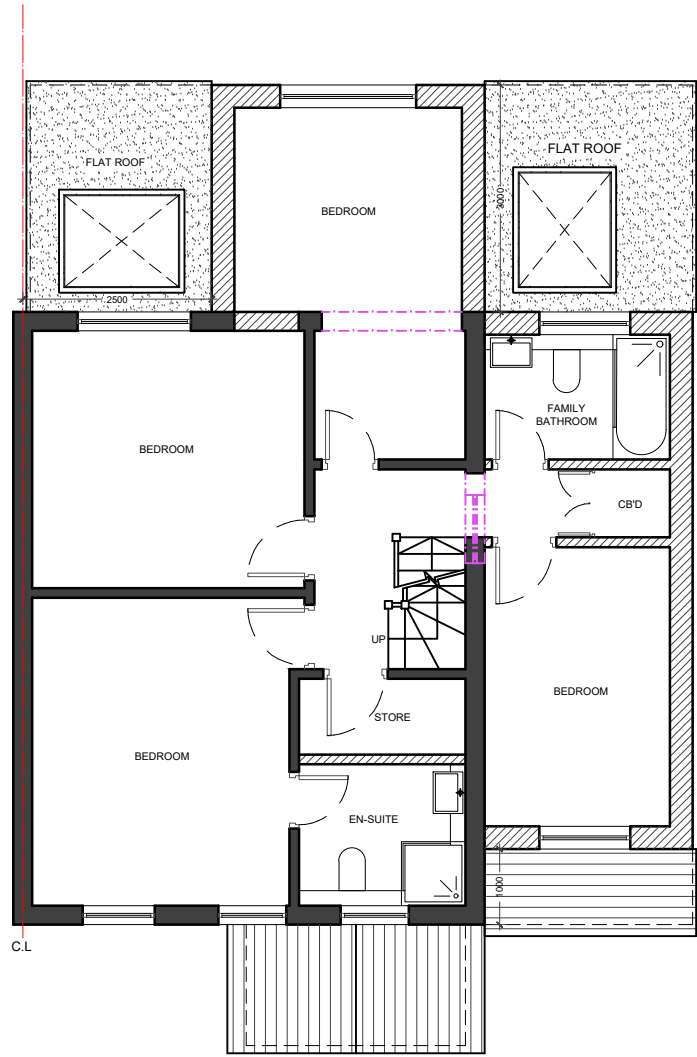

02 - FIRST FLOOR PLAN

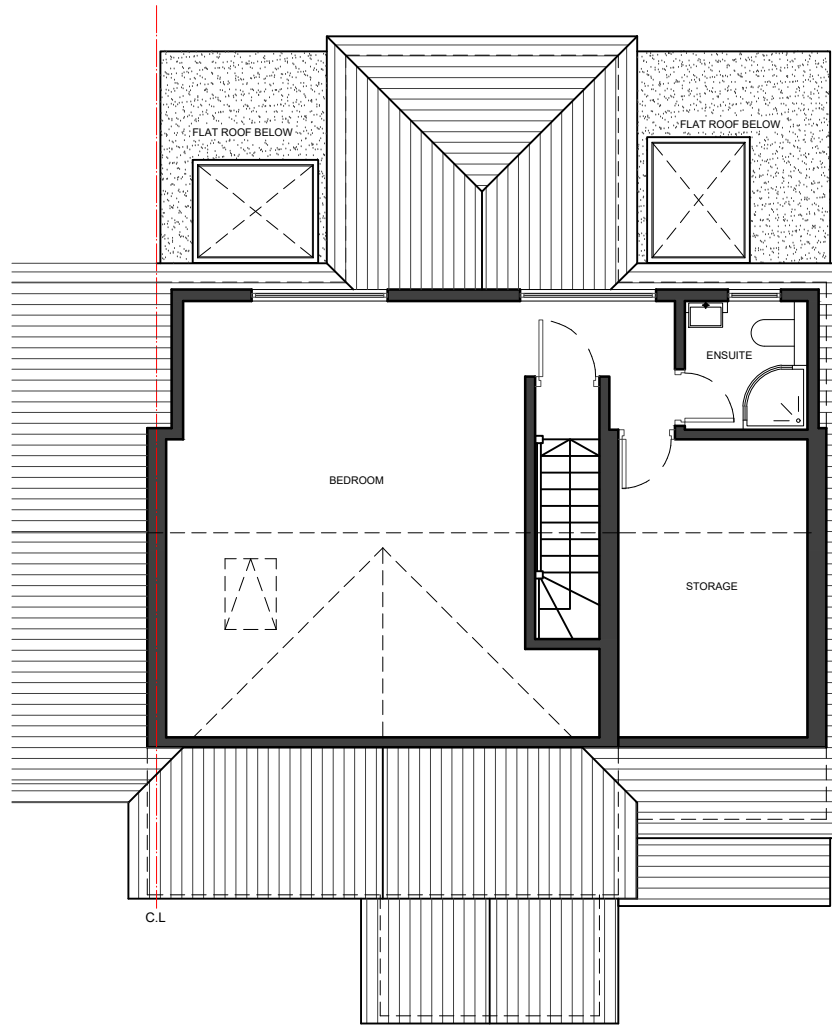


03 - LOFT FLOOR PLAN

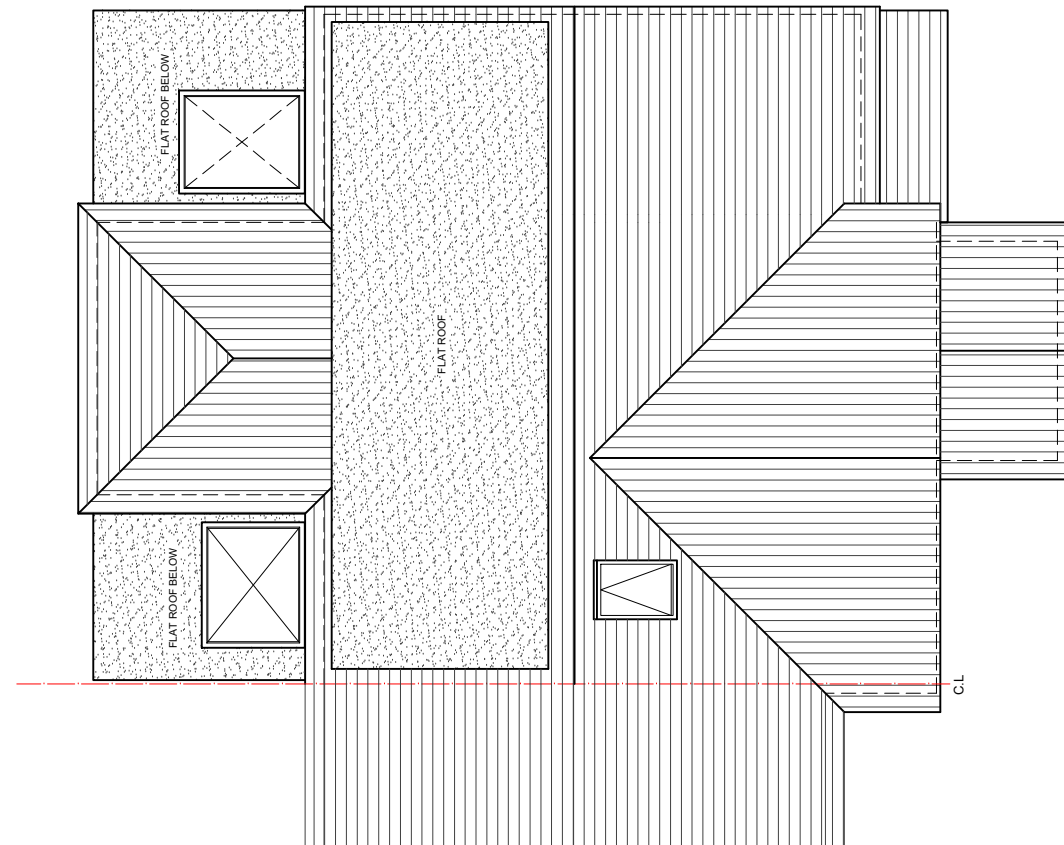

04 - ROOF PLAN

- NOTES
- Dimensions are not to be scaled from this drawing by contractors. The contractor is requested to check all dimensions before the work started.
 - Report any discrepancies to the client or architect before undertaking the work described in the drawings.
 - Dimensions are approximate site dimensions and are to be verified by the contractor on site before any fabrication/site works i.e foundations etc occur
 - Contractor is responsible for all temporary propping to existing structure

 

REVISIONS			
NO	DESCRIPTION	DATE	BY

**HOUSE-HOLDER
APPLICATION**

DESIGN ENDEAVOURS LTD
M: 07824773079, 07869580774
E: design.endeavour@gmail.com

Project **38 THE DINGLE HILLINGDON**
UXBRIDGE , UB10 0DH

Title **PROPOSED PLANS**

Scale 1:100@A3	Drawn NK	Approved	Date SEP 23
Job No. DE-796/23	Drawing No. PH-38DH-03	Rev.	