





EXISTING FRONT ELEVATION

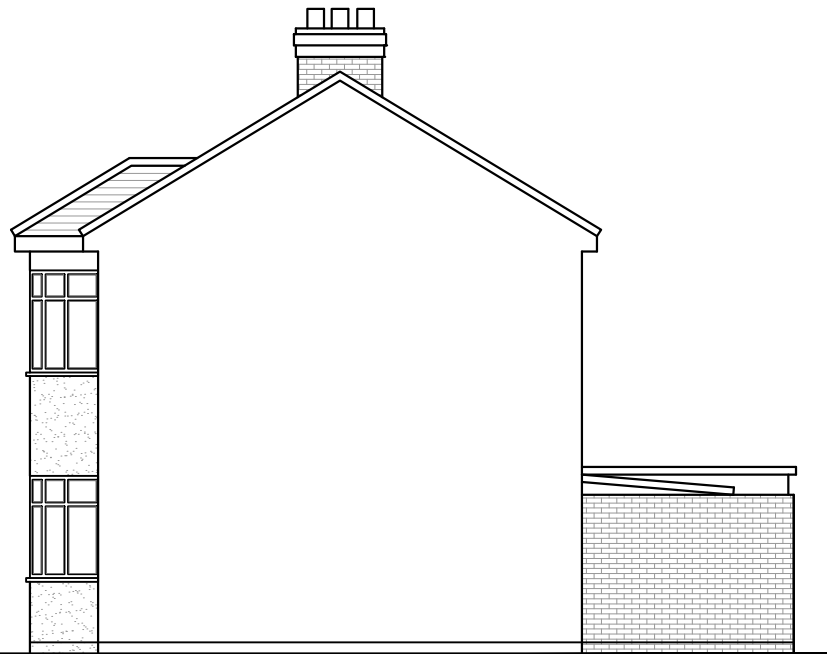


EXISTING SIDE ELEVATION




EXISTING REAR ELEVATION

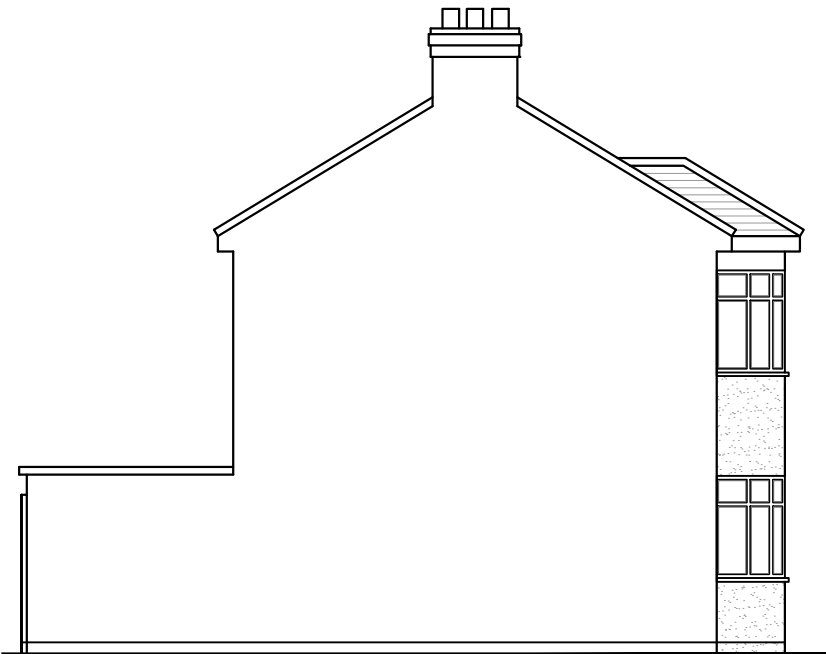


EXISTING SIDE ELEVATION

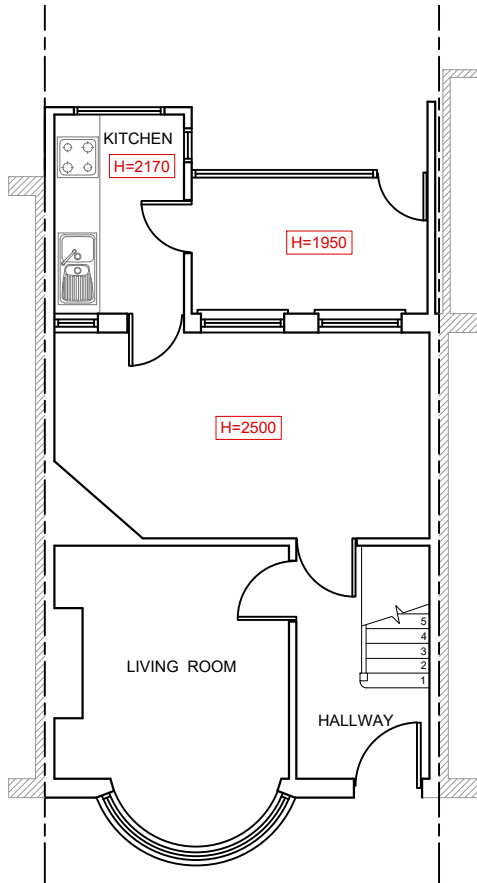

EXISTING GROUND FLOOR PLAN

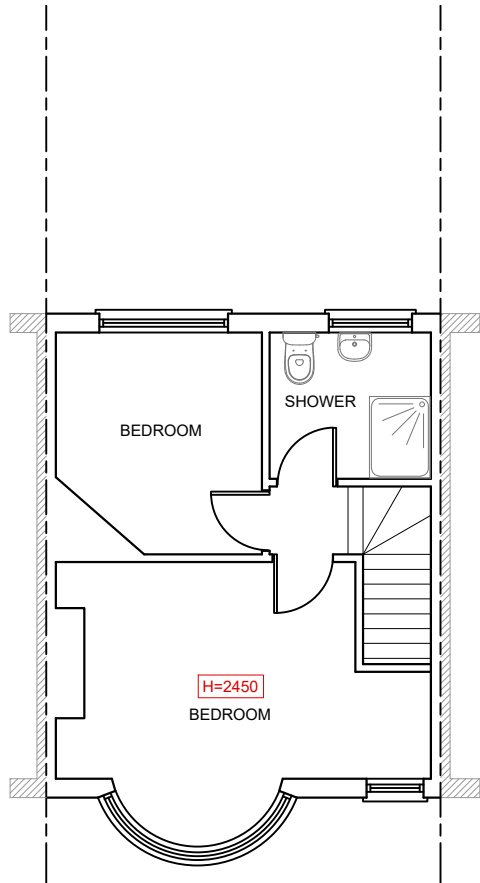

EXISTING FIRST FLOOR PLAN

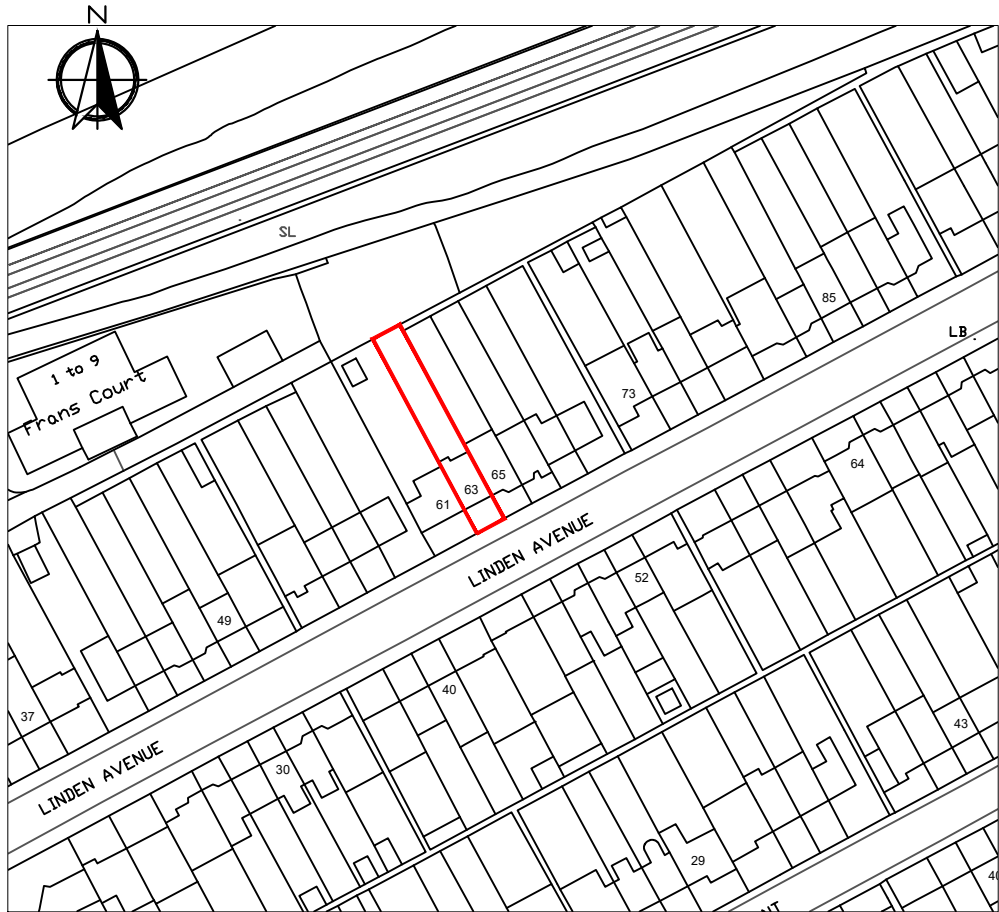

SITE PLAN (1:1250)

Rev.	Date	Comment
(1:50)	1m	2m
(1:100)	1m	2m 3m 4m 5m
kdb building designs Chartered Architectural Technologist 020 3875 2000 plans@kdbdesigns.co.uk www.kdbdesigns.co.uk Copyright ©		
Client: LEENA VARSANI		
Site Address: 63 LINDEN AVENUE RUISLIP HA4 8TZ		
Project Title: SINGLE STOREY REAR EXTENSION		
Status: PLANNING		
Drawn:	SS	Checked: KB
Date:	08.12.2020	Scale: 1:100 @ A3
Drawing Title: EXISTING PLANS, ELEVATIONS AND SITE PLAN		
Job No:	Drawing No:	Rev:
LINA63	PL- 01	