


SITE LOCATION



Reproduced by permission of Ordnance Survey on behalf of the Controller of Her Majesty's Stationary Office
All rights reserved. © Crown Copyright licence no. 100022432


SITE AREA PLAN

 

SITE PHOTOGRAPH




SITE LOCATION

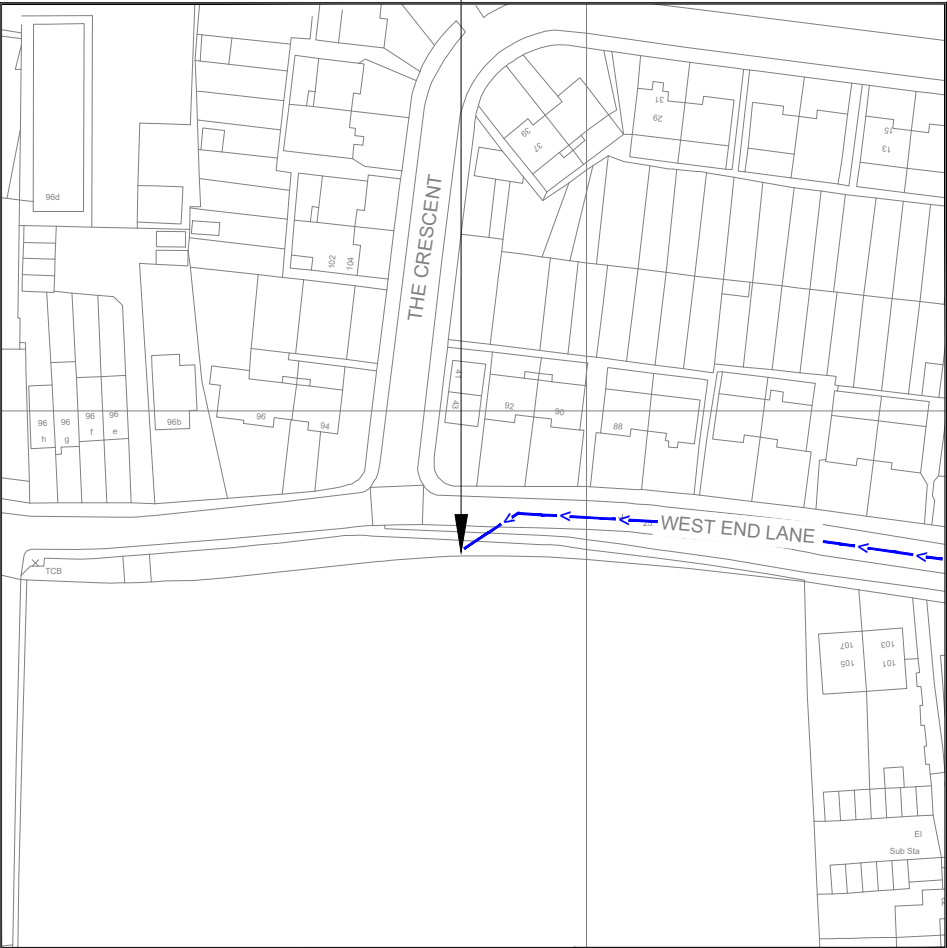

Reproduced by permission of Ordnance Survey on behalf of
the Controller of Her Majesty's Stationary Office
All rights reserved. © Crown Copyright licence no. 100022432

NGR E: 508479 N: 177377

SITE LOCATION PLAN

 

GOOGLE MAPS QR CODE

GOOGLE MAPS - <https://goo.gl/maps/9rAGapmLS5A3YLR19>

STREETVIEW - <https://goo.gl/maps/RBTvT28an9fAq38X8>

NOTES:

1. ALL DIMENSIONS IN MM UNLESS OTHERWISE NOTED.

Access Route To Site:

REV	MODIFICATION	BY	CH	DATE
C	Amended as per Trial Hole	SW	GBC	22.07.21
B	Pole Location Revised	TW	GBC	12.05.21
A	Issued for Planning	TCL	MT	05.08.20

CK Hutchison
Networks (UK)
Limited

Great Brighams Mead,
Vastern Road, Reading,
Berkshire, England,
RG1 8DJ

Design Consultant & Principal Contractor:



Great British Communications
Lapwing House, Block 3 Forward Point,
Tan House Lane, Widnes, Cheshire, WAB 0SL
t. 44 (0)151 420 4128
www.gbcservices.co.uk

Site Name: STREETWORKS AT WEST END LANE

3UK Cell ID: HGN12191

Address:

STREETWORKS AT WEST END LANE
LONDON
UB3 5LX


Title: 002 SITE LOCATION PLAN

Project: UNILATERAL SW

Purpose of Issue: PLANNING

Site ID:
-

Drawing No: HGN12191_PLANNING_REV_C Issue: C

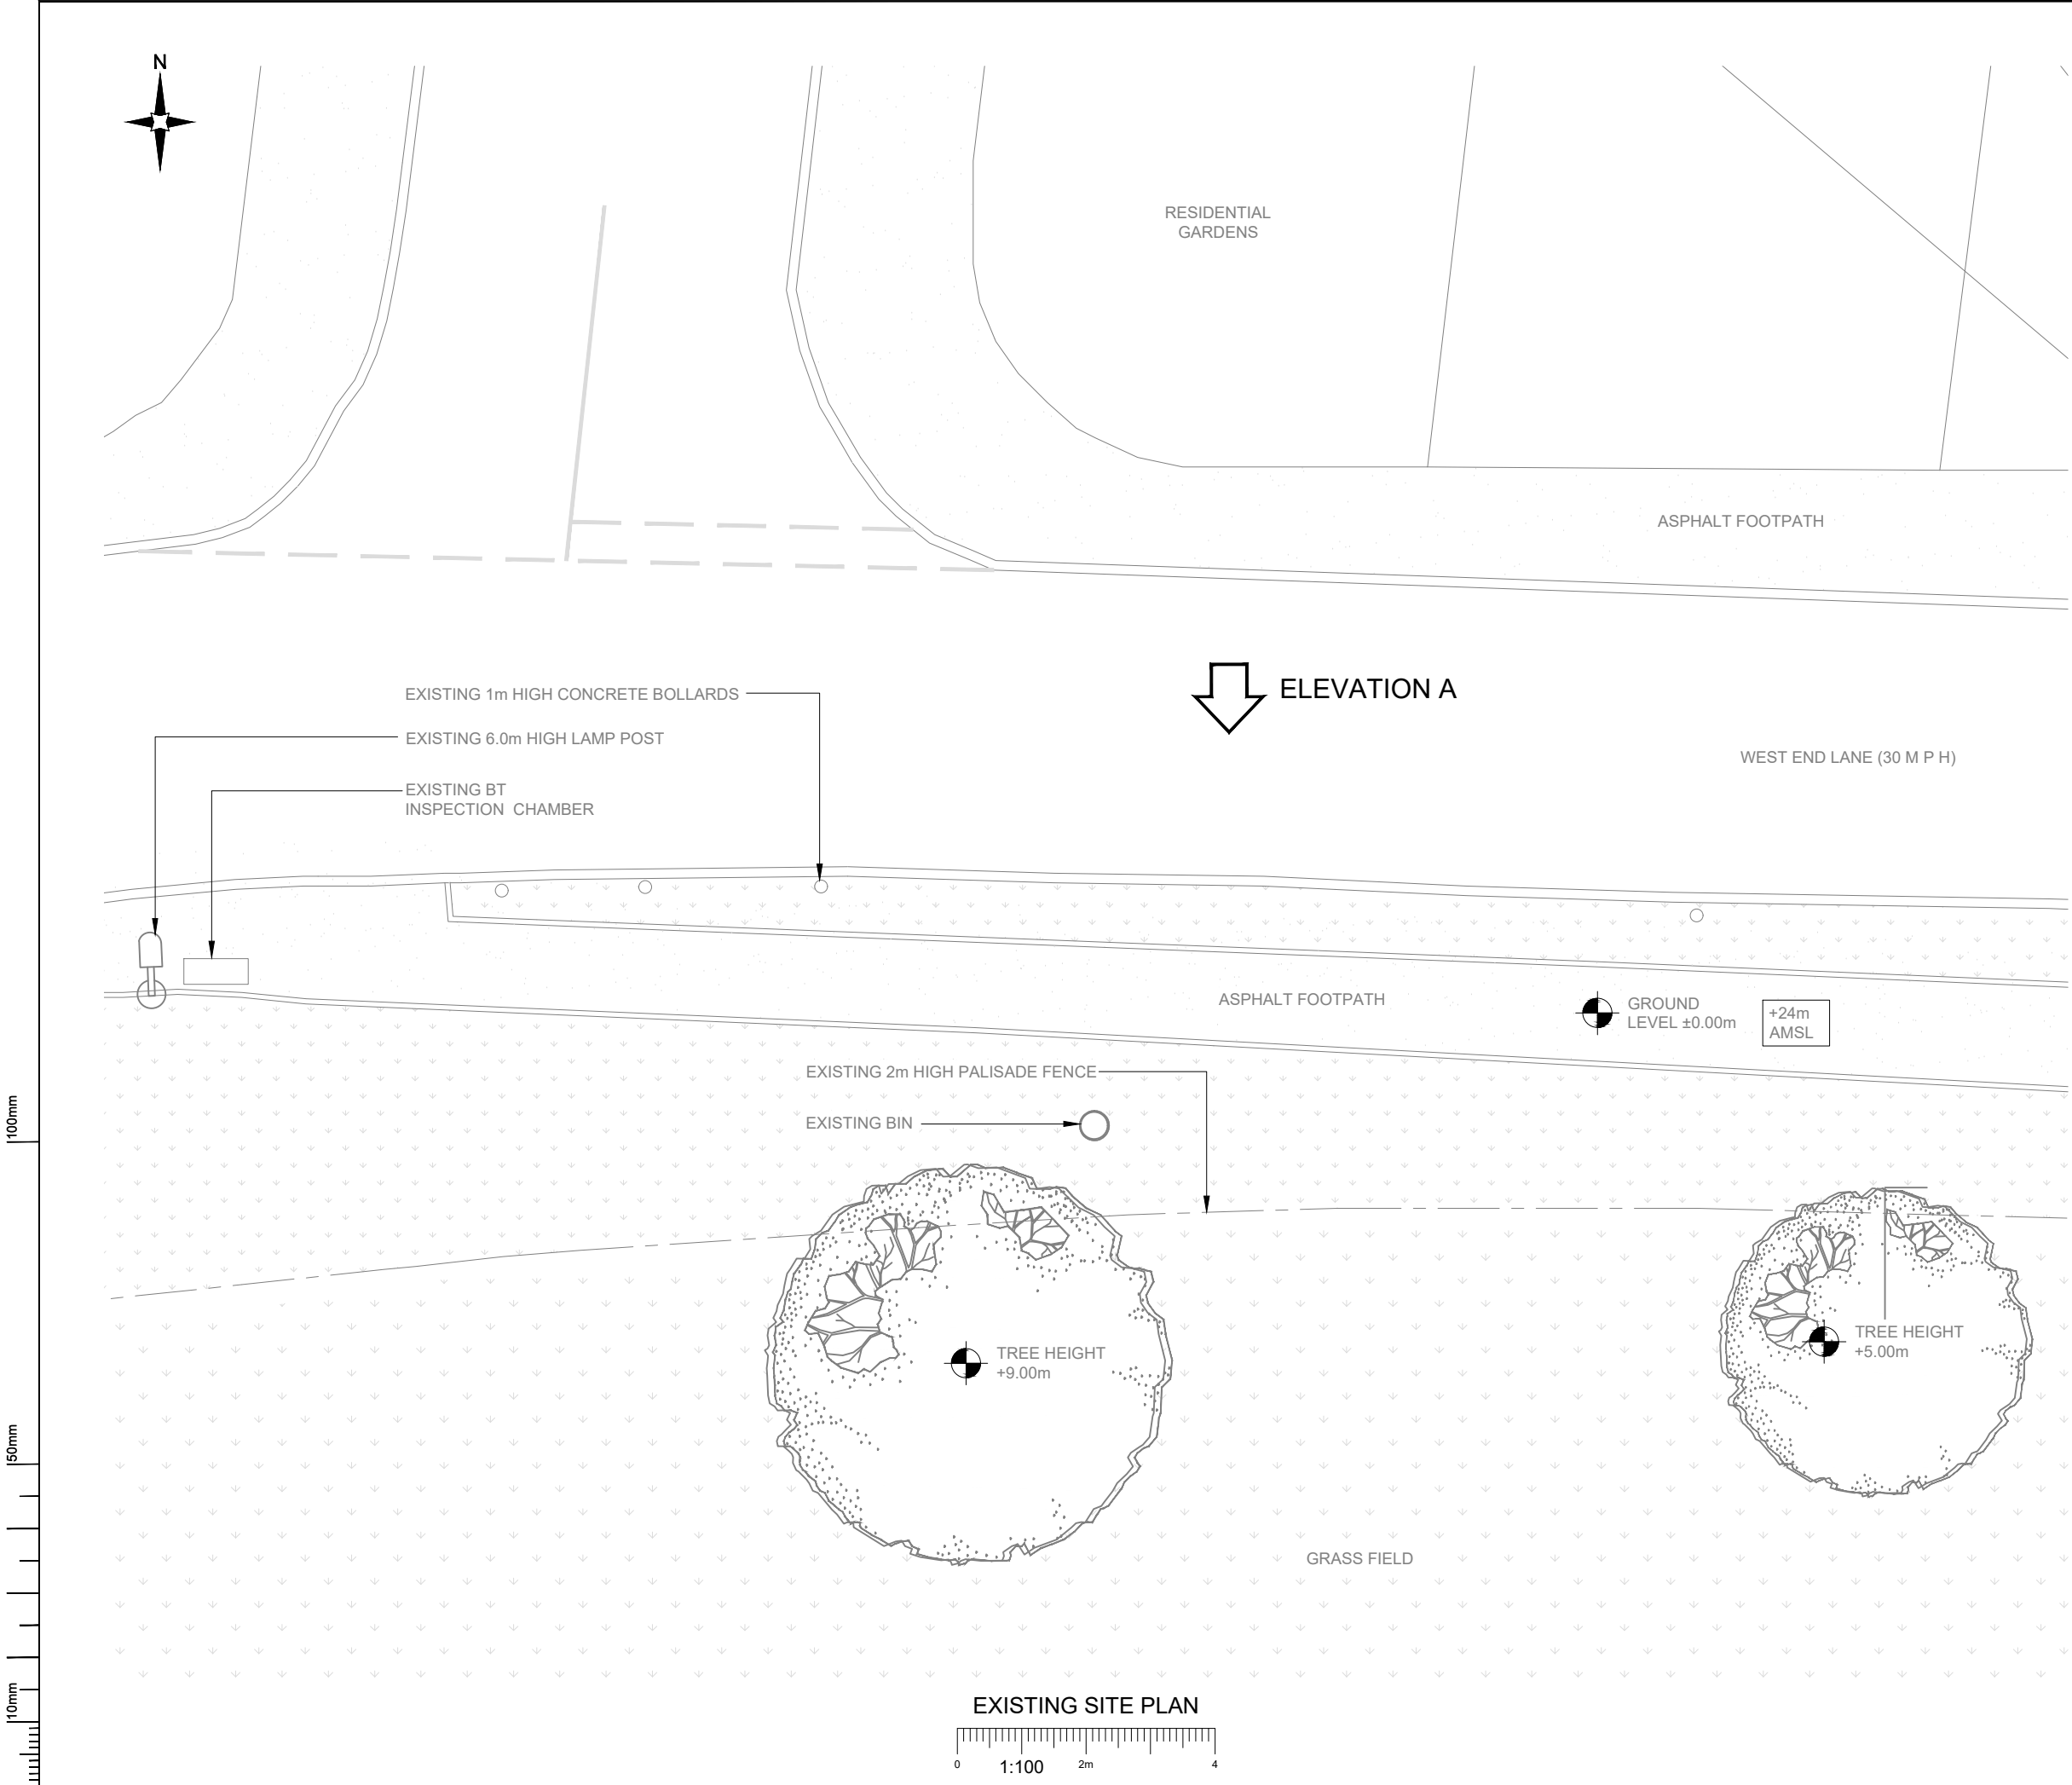

- NOTES:
- ALL DIMENSIONS IN MM UNLESS OTHERWISE NOTED.

C	Amended as per Trial Hole	SW	GBC	22.07.21
B	Pole Location Revised	TW	GBC	12.05.21
A	Issued for Planning	TCL	MT	05.08.20
REV	MODIFICATION	BY	CH	DATE

**CK Hutchison
Networks (UK)
Limited**
Great Brighams Mead,
Vastern Road, Reading,
Berkshire, England,
RG1 8DJ

Design Consultant & Principal Contractor:


GBC
GRASS VERGE
Great British Communications
Lapwing House, Block 3 Forward Point,
Ton House Lane, Widnes, Cheshire, WAB 0SL
t. 44 (0)151 420 4128
www.gbcservices.co.uk

Site Name:	STREETWORKS AT WEST END LANE		
3UK Cell ID:	HGN12191		
Address:	STREETWORKS AT WEST END LANE LONDON UB3 5LX		
Title:	100 EXISTING SITE PLAN		
Project:	UNILATERAL SW		
Purpose of Issue:	PLANNING		
Site ID:	-		
Drawing No:	HGN12191_PLANNING_REV_C		Issue: C


100mm

50mm

10mm

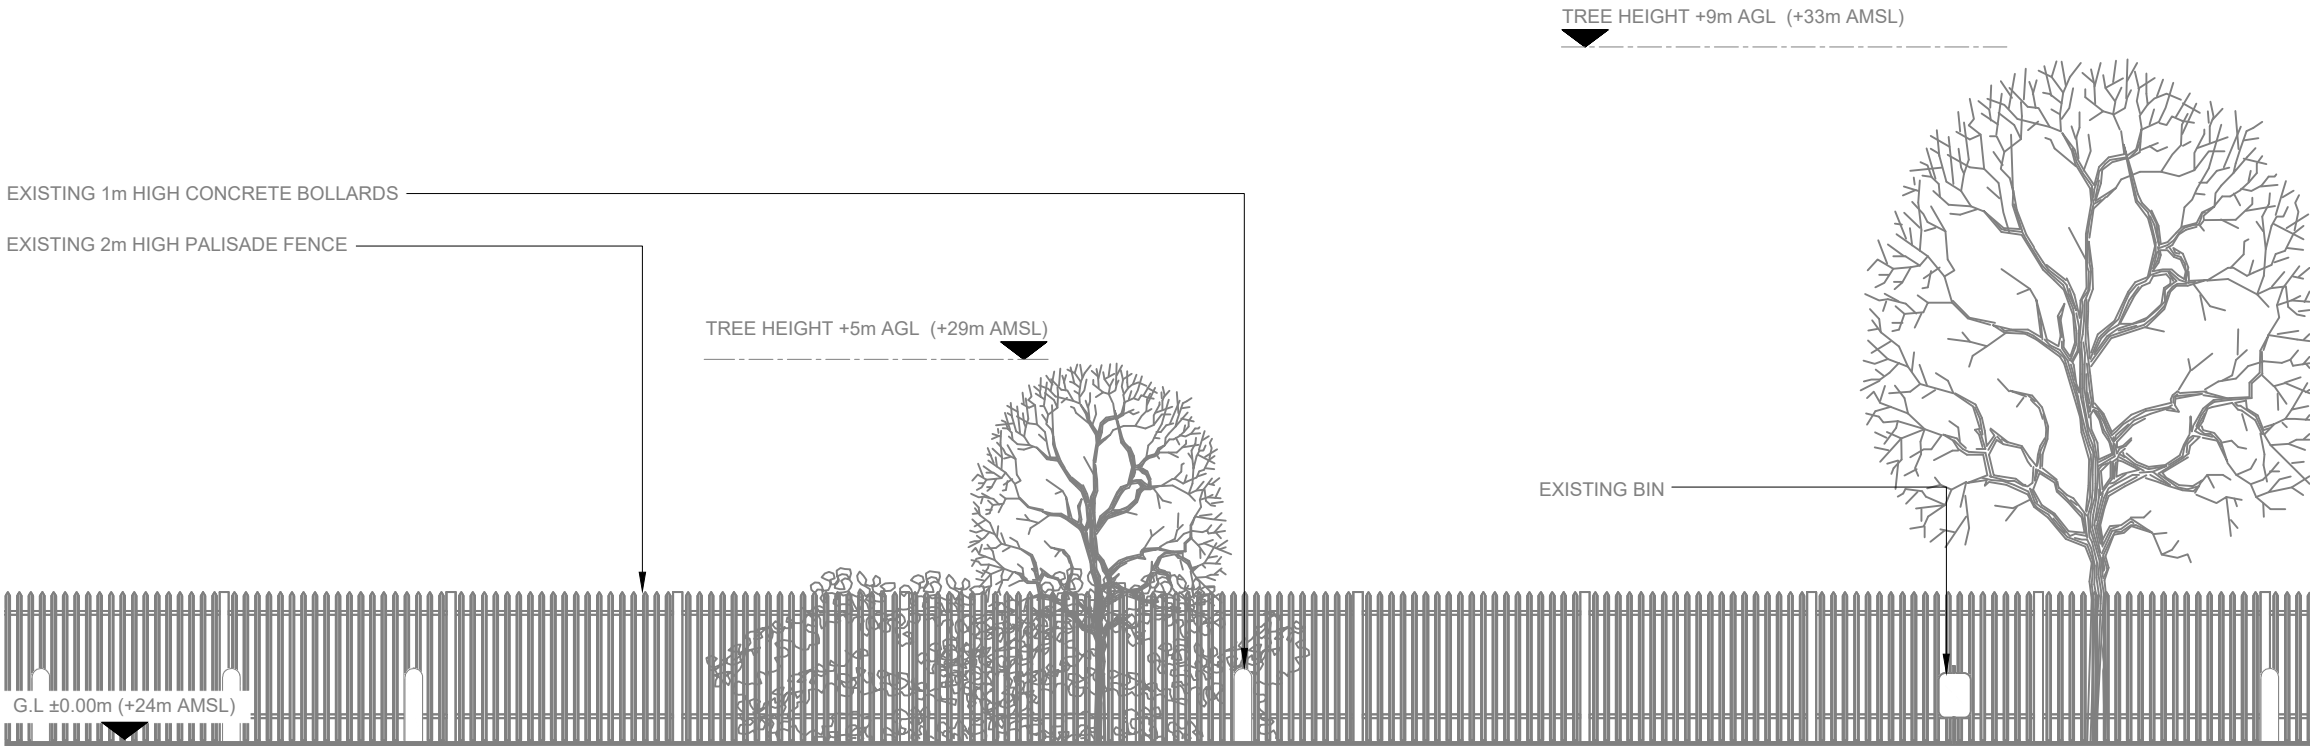

EXISTING ELEVATION A

 

- NOTES:
- ALL DIMENSIONS IN MM UNLESS OTHERWISE NOTED.

REV	MODIFICATION	BY	CH	DATE
C	Amended as per Trial Hole	SW	GBC	22.07.21
B	Pole Location Revised	TW	GBC	12.05.21
A	Issued for Planning	TCL	MT	05.08.20

CK Hutchison
Networks (UK)
Limited

Great Brighams Mead,
Vastern Road, Reading,
Berkshire, England,
RG1 8DJ

Design Consultant & Principal Contractor:



Great British Communications
Lapwing House, Block 3 Forward Point,
Ton House Lane, Widnes, Cheshire, WAB 0SL
t. 44 (0)151 420 4128
www.gbcservices.co.uk

Site Name: STREETWORKS AT WEST END LANE

3UK Cell ID: HGN12191

Address:

STREETWORKS AT WEST END LANE
LONDON
UB3 5LX


Title: 150 EXISTING SITE ELEVATION

Project: UNILATERAL SW

Purpose of Issue: PLANNING

Site ID:
-

Drawing No:	Issue:
HGN12191_PLANNING_REV_C	C

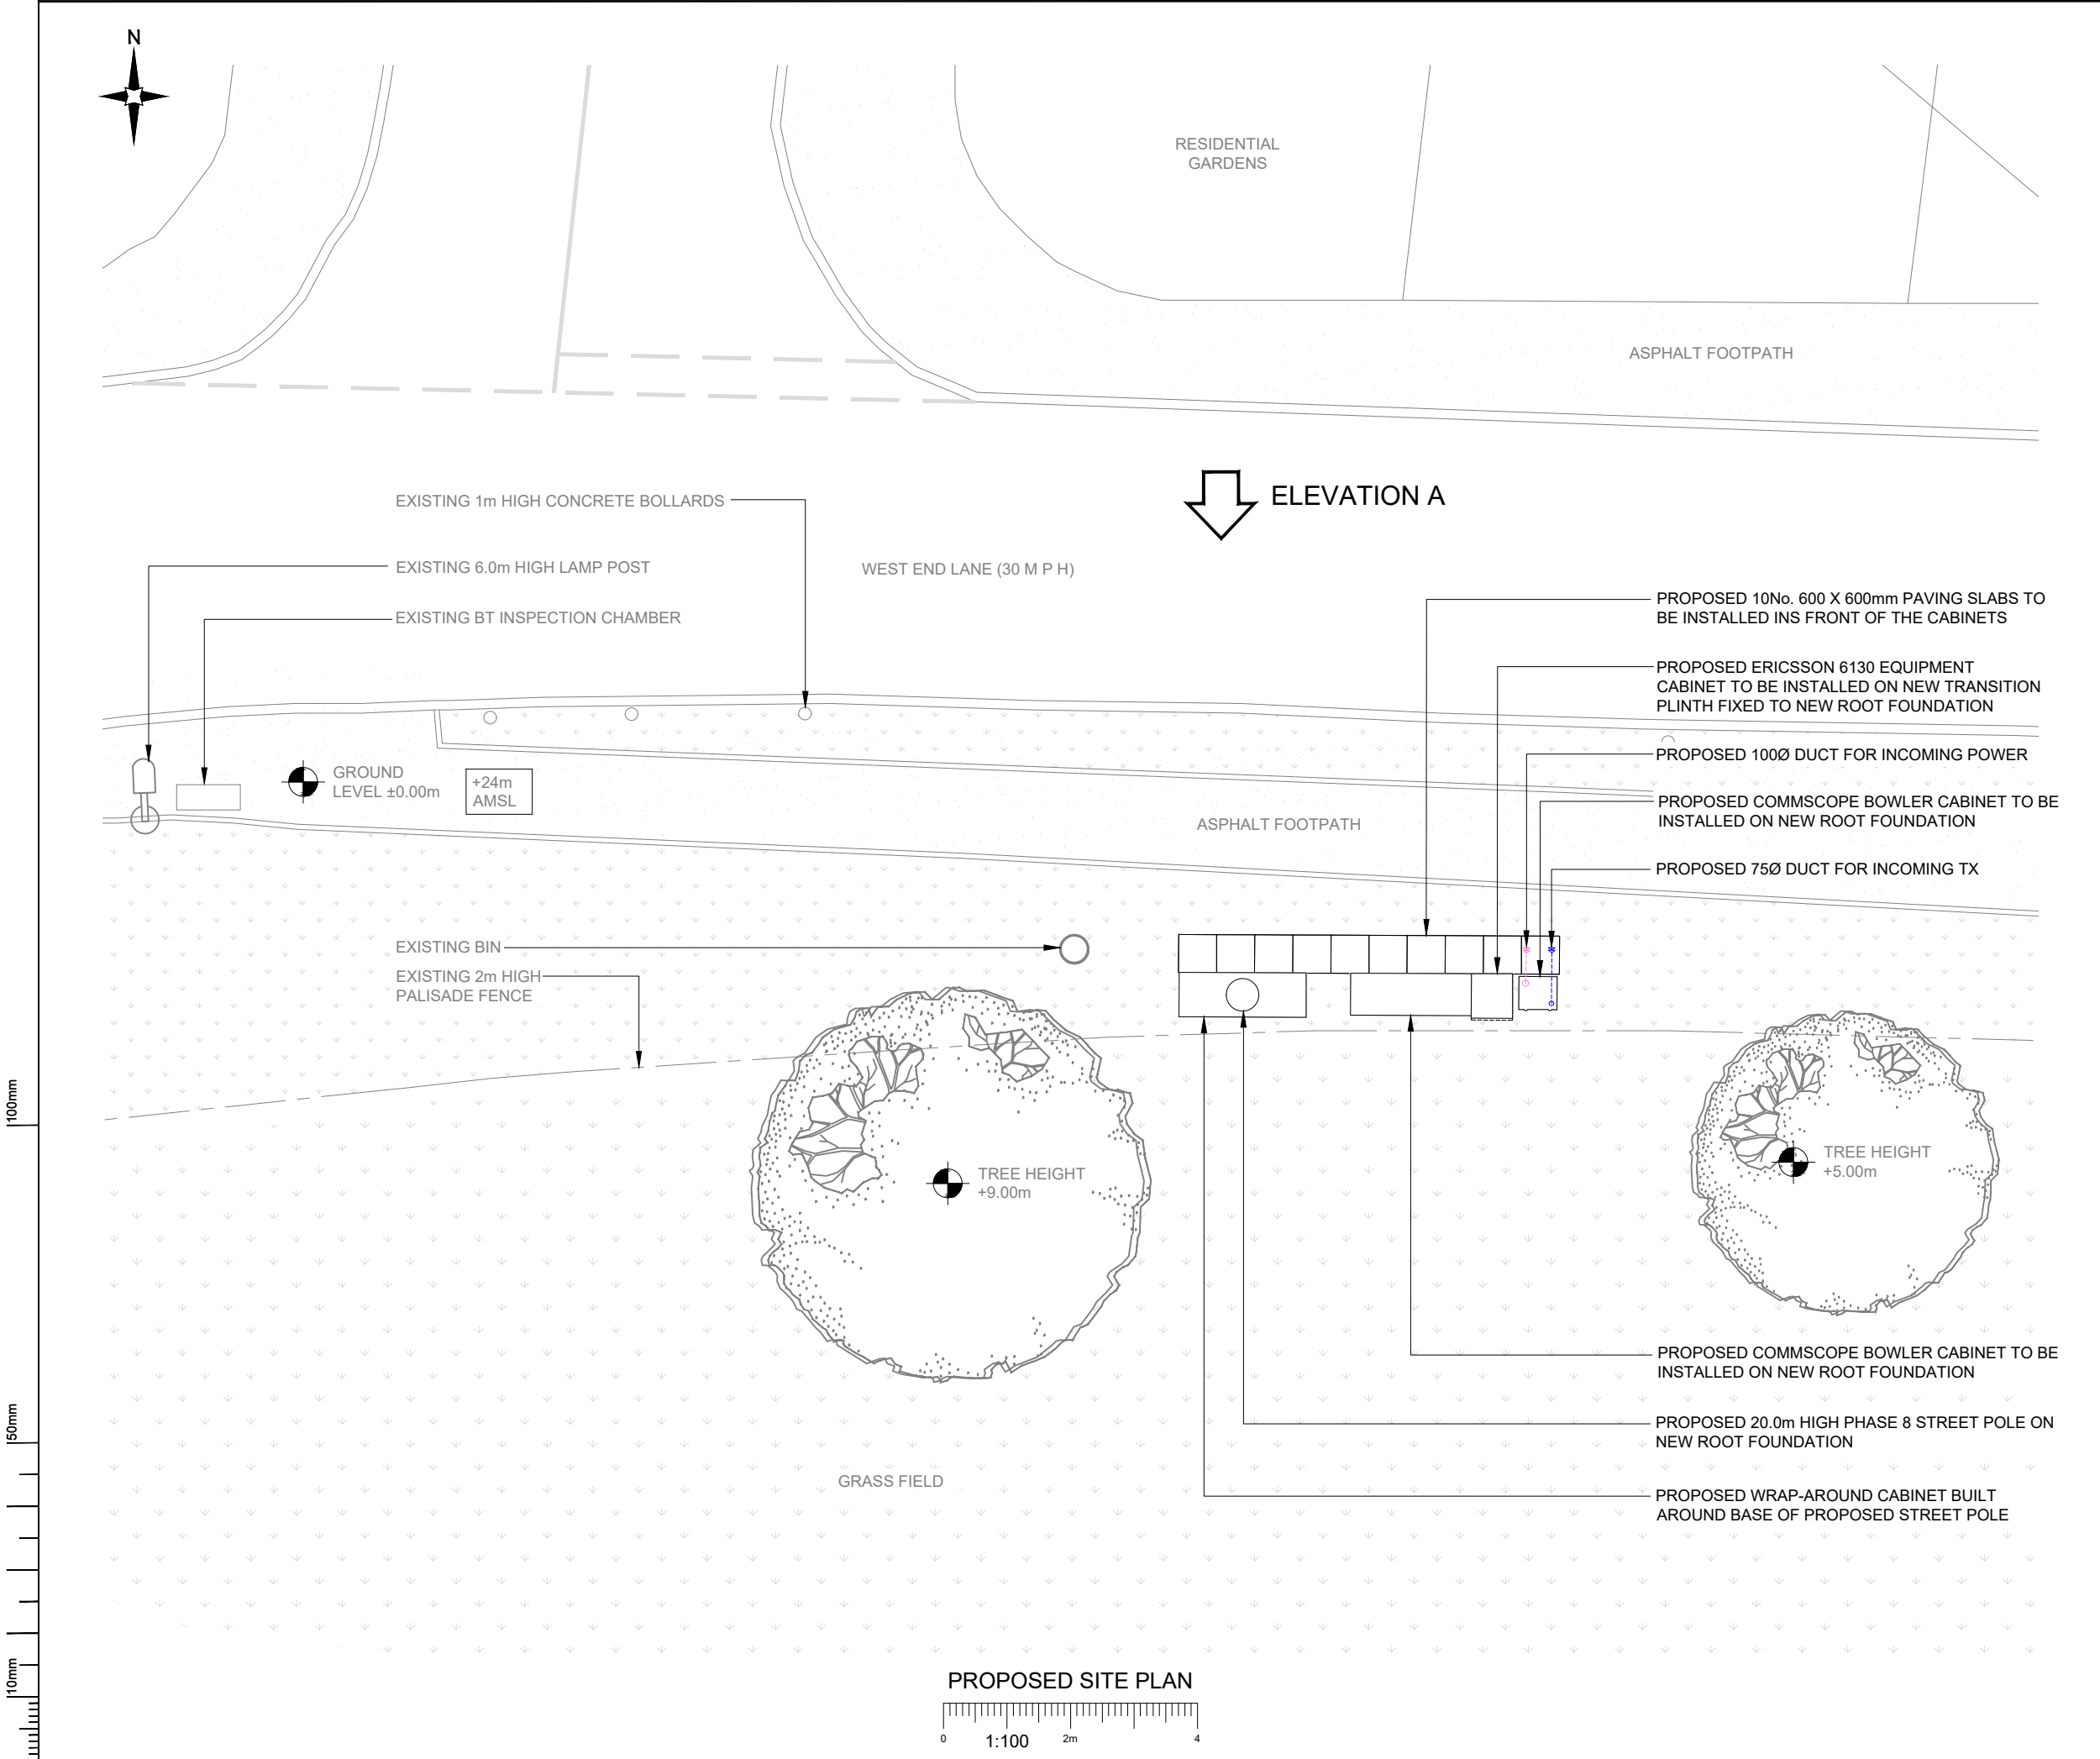

- NOTES:
- ALL DIMENSIONS IN MM UNLESS OTHERWISE NOTED.

REV	MODIFICATION	BY	CH	DATE
C	Amended as per Trial Hole	SW	GBC	22.07.21
B	Pole Location Revised	TW	GBC	12.05.21
A	Issued for Planning	TCL	MT	05.08.20

**CK Hutchison
Networks (UK)
Limited**
Great Brighams Mead,
Vastern Road, Reading,
Berkshire, England,
RG1 8DJ

Design Consultant & Principal Contractor:

GBC
Great British Communications
Lapwing House, Block 3 Forward Point,
Ton House Lane, Widnes, Cheshire, WAB 0SL
t. 44 (0)151 420 4128
www.gbcservices.co.uk

Site Name: **STREETWORKS AT WEST END LANE**

3UK Cell ID: **HGN12191**

Address:
**STREETWORKS AT WEST END LANE
LONDON
UB3 5LX**


Title: **215 PROPOSED SITE PLAN**

Project: **UNILATERAL SW**

Purpose of Issue: **PLANNING**

Site ID:
-

Drawing No: **HGN12191_PLANNING_REV_C** Issue: **C**

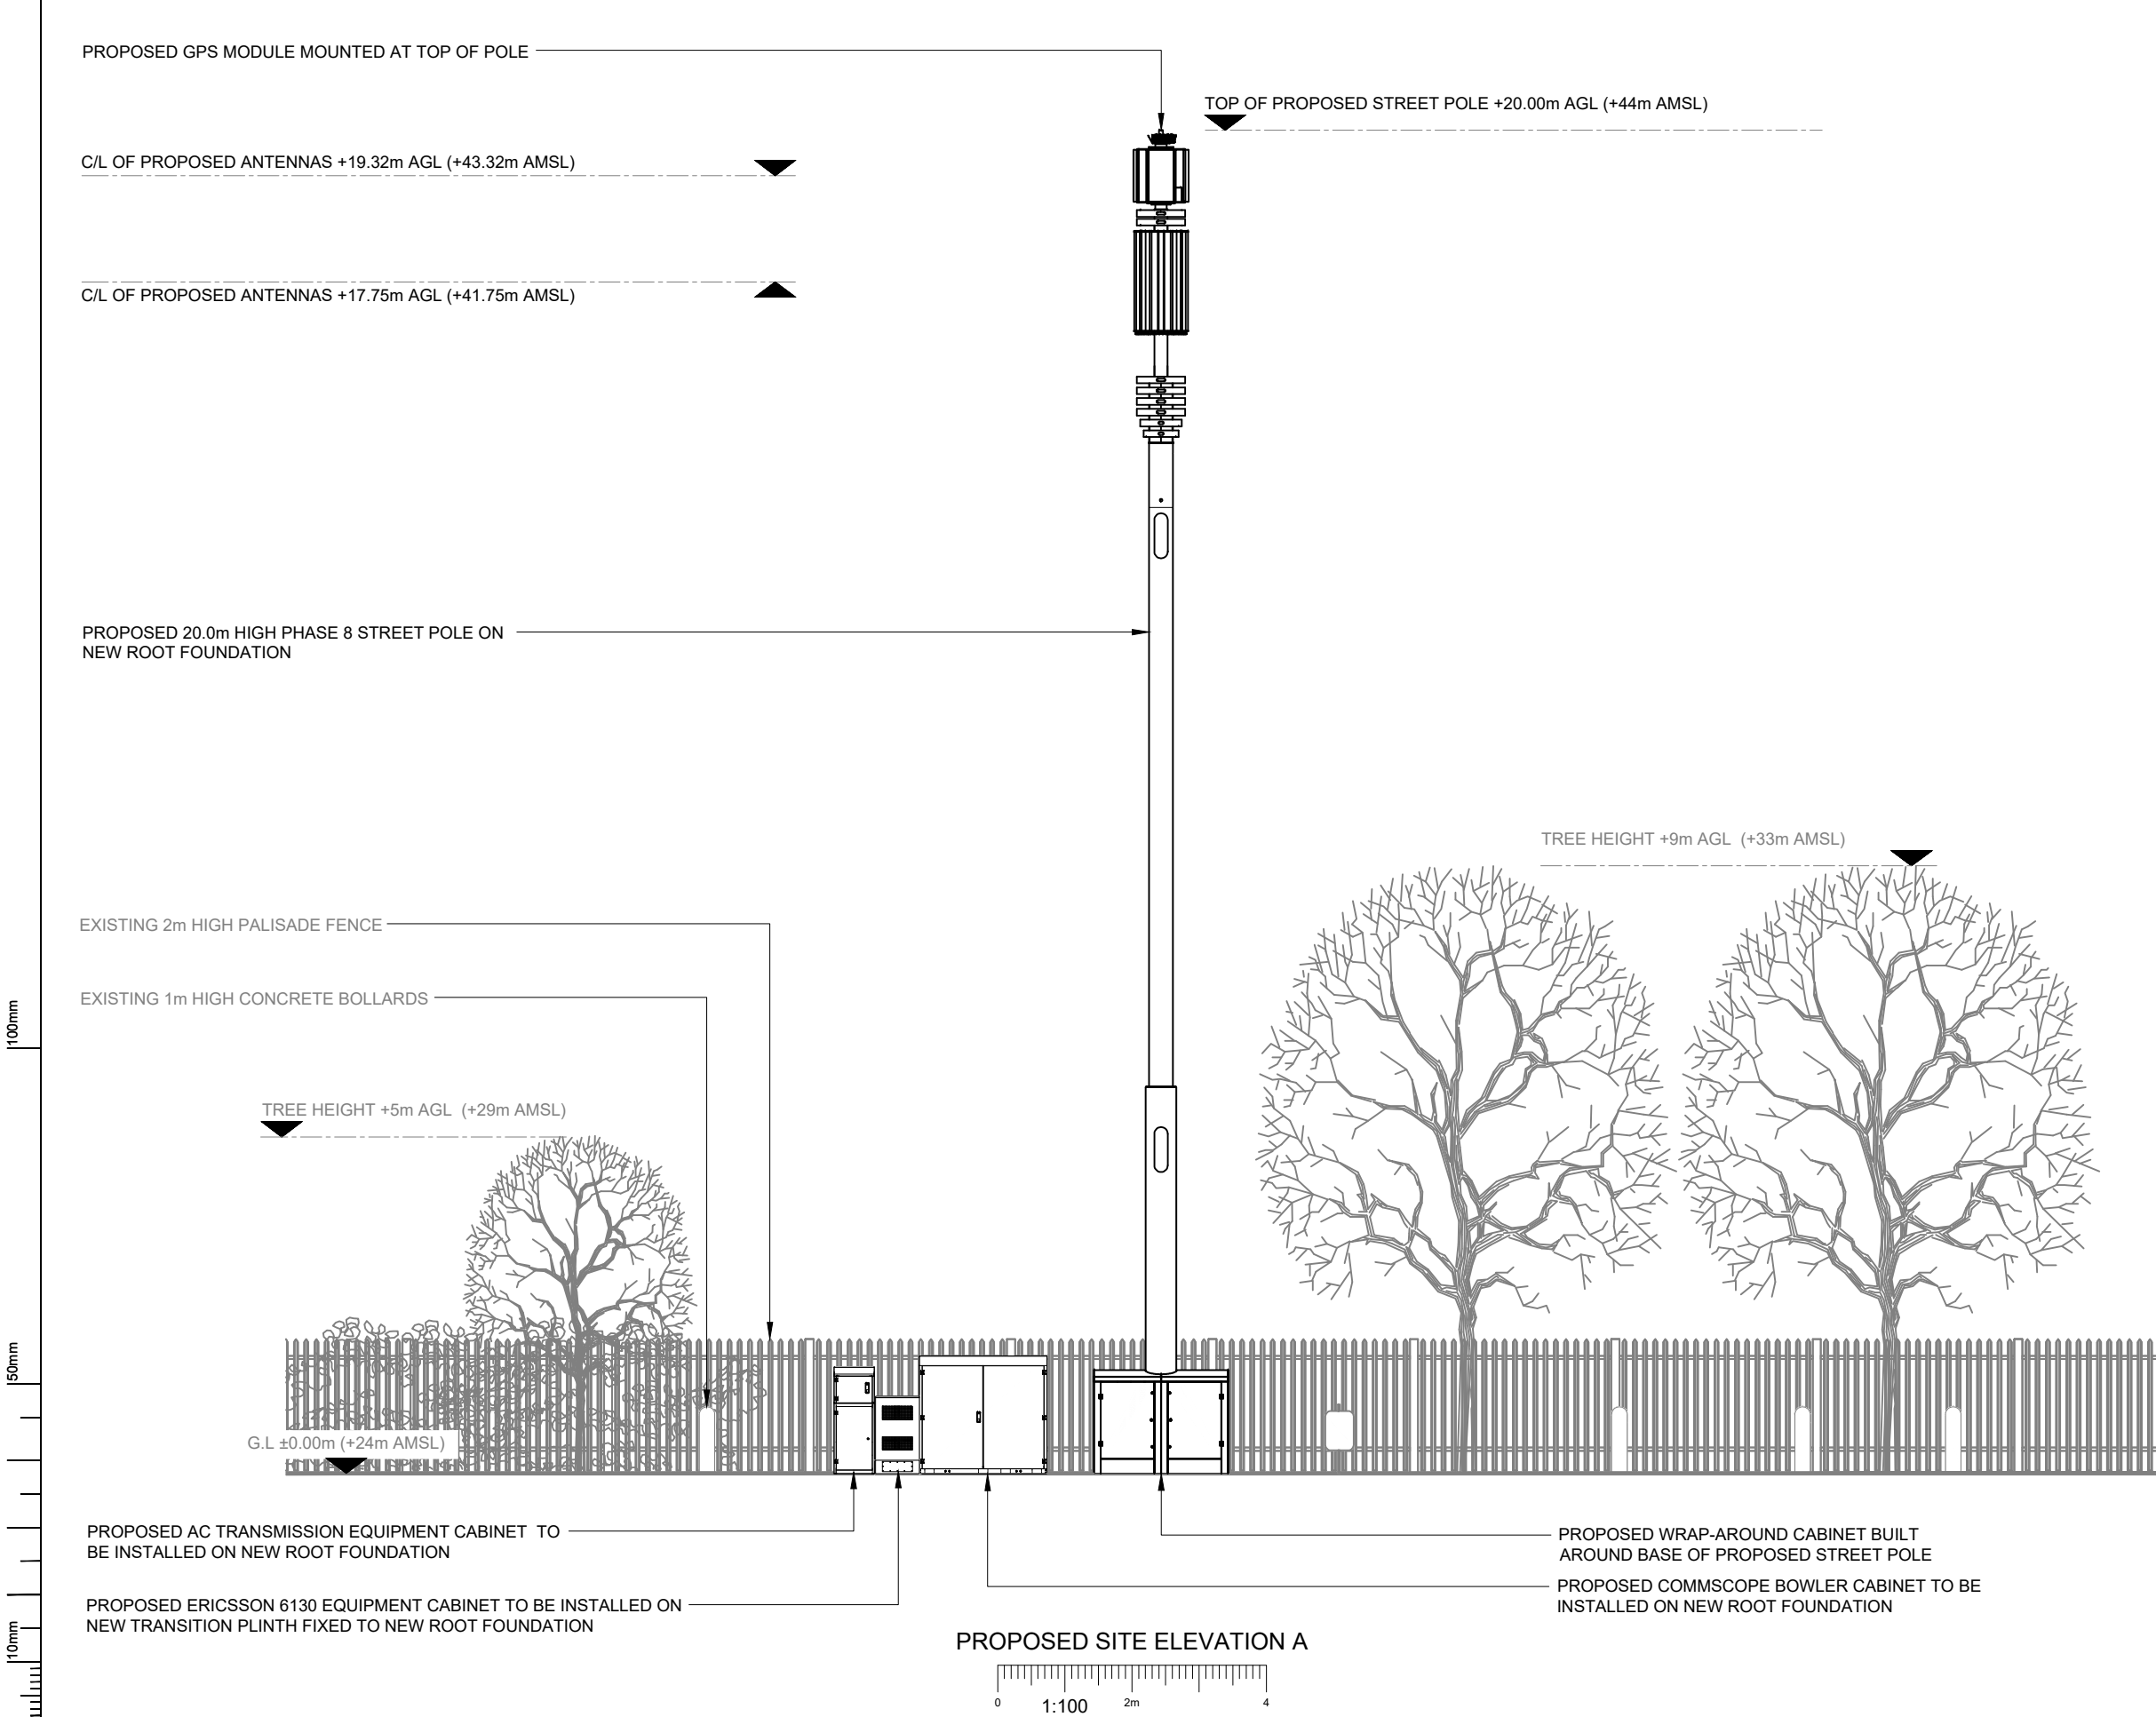

- NOTES:
- ALL DIMENSIONS IN MM UNLESS OTHERWISE NOTED.

REV	MODIFICATION	BY	CH	DATE
C	Amended as per Trial Hole	SW	GBC	22.07.21
B	Pole Location Revised	TW	GBC	12.05.21
A	Issued for Planning	TCL	MT	05.08.20

**CK Hutchison
Networks (UK)
Limited**
Great Brighams Mead,
Vastern Road, Reading,
Berkshire, England,
RG1 8DJ

Design Consultant & Principal Contractor:



Great British Communications
Lapwing House, Block 3 Forward Point,
Ton House Lane, Widnes, Cheshire, WAB 0SL
t. 44 (0)151 420 4128
www.gbcservices.co.uk

Site Name: **STREETWORKS AT WEST END LANE**

3UK Cell ID: **HGN12191**

Address:
**STREETWORKS AT WEST END LANE
LONDON
UB3 5LX**

Title: **265 PROPOSED SITE ELEVATION**

Project: **UNILATERAL SW**

Purpose of Issue: **PLANNING**

Site ID:
-

Drawing No: **HGN12191_PLANNING_REV_C** Issue: **C**

PROPOSED ANTENNA & RF EQUIPMENT SCHEDULE																						
EXISTING/PROPOSED		ANTENNA REFERENCE	FUNCTION	FEEDER/FIBRE								BIAS T's/RRU's			ANTENNAS							
				LENGTH(m) & DIAMETER (SEE GUIDANCE NOTES BELOW)			TYPE (COAX OR FIBRE)	FEEDERS QTY	FIBRE QTY	FIBRE LENGTH	FILTER	DIPLEXER	BIAS T	RRU QTY (HL= HIGH LEVEL, E= ENCLOSURE)	ANT. REF.	ANTENNA MANUFACTURERS PART No.	BRG°	HEIGHT TO TOP (m)	HEIGHT TO C/L (m)	HEIGHT TO U/S (m)	LOCATION (POLE MOUNTED, HEADFRAME, WITHIN SHROUD ETC)	
				MF1	MF(J1)	TOTAL																
SECTOR 1	PROPOSED	A1	5G	-	-	-	DC FIBRE	-	3	24m	-	-	-	-	A1a	AIR 6488	0°	19.72	19.32	18.92	UPPER HEADFRAME	
		A2	800	$\frac{1}{2}"=17$	$\frac{1}{2}"=7m^{(2)}$	24m	DC FIBRE+COAX	4	-	-	-	-	-	E	A2a	HUAWEI AHP4517R12v06	0°	18.50	17.75	17.00	LOWER HEADFRAME	
			1400	$\frac{1}{2}"=17$	$\frac{1}{2}"=7m^{(2)}$	24m	DC FIBRE+COAX	4	-	-	1	-	-	E	A2c							
											1				A2d							
			1800 /2100	$\frac{1}{2}"=17$	$\frac{1}{2}"=7m^{(2)}$	24m	DC FIBRE+COAX	4	-	-	-	-	1	-	E							A2e
													-									A2f
			-	-	-	-	-	-	-	-	-	-	-	-	-							A2g
SECTOR 2	PROPOSED	B1	5G	-	-	-	DC FIBRE	-	3	24m	-	-	-	-	B1a	AIR 6488	120°	19.72	19.32	18.92	UPPER HEADFRAME	
		B2	800	$\frac{1}{2}"=17$	$\frac{1}{2}"=7m^{(2)}$	24m	DC FIBRE+COAX	4	-	-	-	-	-	E	B2a	HUAWEI AHP4517R12v06	120°	18.50	17.75	17.00	LOWER HEADFRAME	
			1400	$\frac{1}{2}"=17$	$\frac{1}{2}"=7m^{(2)}$	24m	DC FIBRE+COAX	4	-	-	1	-	-	E	B2c							
											1				B2d							
			1800 /2100	$\frac{1}{2}"=17$	$\frac{1}{2}"=7m^{(2)}$	24m	DC FIBRE+COAX	4	-	-	-	-	1	-	E							B2e
													-									B2f
			-	-	-	-	-	-	-	-	-	-	-	-	-							B2g
SECTOR 3	PROPOSED	C1	5G	-	-	-	DC FIBRE	-	3	24m	-	-	-	-	C1a	AIR 6488	240°	19.72	19.32	18.92	UPPER HEADFRAME	
		C2	800	$\frac{1}{2}"=17$	$\frac{1}{2}"=7m^{(2)}$	24m	DC FIBRE+COAX	4	-	-	-	-	-	E	C2a	HUAWEI AHP4517R12v06	240°	18.50	17.75	17.00	LOWER HEADFRAME	
			1400	$\frac{1}{2}"=17$	$\frac{1}{2}"=7m^{(2)}$	24m	DC FIBRE+COAX	4	-	-	1	-	-	E	C2c							
											1				C2d							
			1800 /2100	$\frac{1}{2}"=17$	$\frac{1}{2}"=7m^{(2)}$	24m	DC FIBRE+COAX	4	-	-	-	-	1	-	E							C2e
													-									C2f
			-	-	-	-	-	-	-	-	-	-	-	-	-							C2g

GPS LINE KEY			
SECTOR ID	NODE TYPE	NODE C/L (m) AGL	GPS NODE CABLE LENGTH (m)
1	GPS	20.00m	35m

C	Amended as per Trial Hole	SW	GBC	22.07.21
B	Pole Location Revised	TW	GBC	12.05.21
A	Issued for Planning	TCL	MT	05.08.20
REV	MODIFICATION	BY	CH	DATE
CK Hutchison Networks (UK) Limited Great Brighams Mead, Vastern Road, Reading, Berkshire, England, RG1 8DJ Design Consultant & Principal Contractor: GBC Great British Communications Lapwing House, Block 3 Forward Point, Tan House Lane, Widnes, Cheshire, WAB 0SL t. 44 (0)151 420 4128 www.gbcservices.co.uk Site Name: STREETWORKS AT WEST END LANE 3UK Cell ID: HGN12191 Address: STREETWORKS AT WEST END LANE LONDON UB3 5LX Title: 304 PROPOSED CONFIGURATION ANTENNA SCHEDULE Project: UNILATERAL SW Purpose of Issue: PLANNING Site ID: - Drawing No: HGN12191_PLANNING_REV_C Issue: C				

DEPENDENCY	STATUS
RF Compliance	Sector A - Step 1.0 SW Sector B - Step 1.0 SW Sector C - Step 1.0 SW
Building Regulations Approval	N/A
Asbestos	N/A
Planning Conditions	TBC by Local Authority
Geotech Report	N/A
Structural Calculations	N/A
Intrusive Building Survey	N/A
Global Design Check	N/A
Rigging Survey	N/A
FIXITS	N/A
Power	Proposed 1 phase 100A supply - DNO Quote Approval Required
Transmission Solution	Fibre only
Cooling Solution	Manufacturers Cooling
Line of Site Survey	N/A
Services Search	Completed - 15.07.20
Trial Hole Report	Completed - 02.07.21 - Clear
Other	-

C	Amended as per Trial Hole		SW	GBC	22.07.21				
B	Pole Location Revised		TW	GBC	12.05.21				
A	Issued for Planning		TCL	MT	05.08.20				
REV	MODIFICATION					BY	CH	DATE	
CK Hutchison Networks (UK) Limited Great Brighams Mead, Vastern Road, Reading, Berkshire, England, RG1 8DJ									
Design Consultant & Principal Contractor:  Great British Communications Lapwing House, Block 3 Forward Point, Tan House Lane, Widnes, Cheshire, W48 0SL t. 44 (0)151 420 4128 www.gbcservices.co.uk									
Site Name: STREETWORKS AT WEST END LANE									
3UK Cell ID: HGN12191									
Address: STREETWORKS AT WEST END LANE LONDON UB3 5LX									
Title: 307 EQUIPMENT SCHEDULES & DEPENDENCIES									
Project: UNILATERAL SW									
Purpose of Issue: PLANNING									
Site ID: -									
Drawing No: HGN12191_PLANNING_REV_C								Issue: C	