




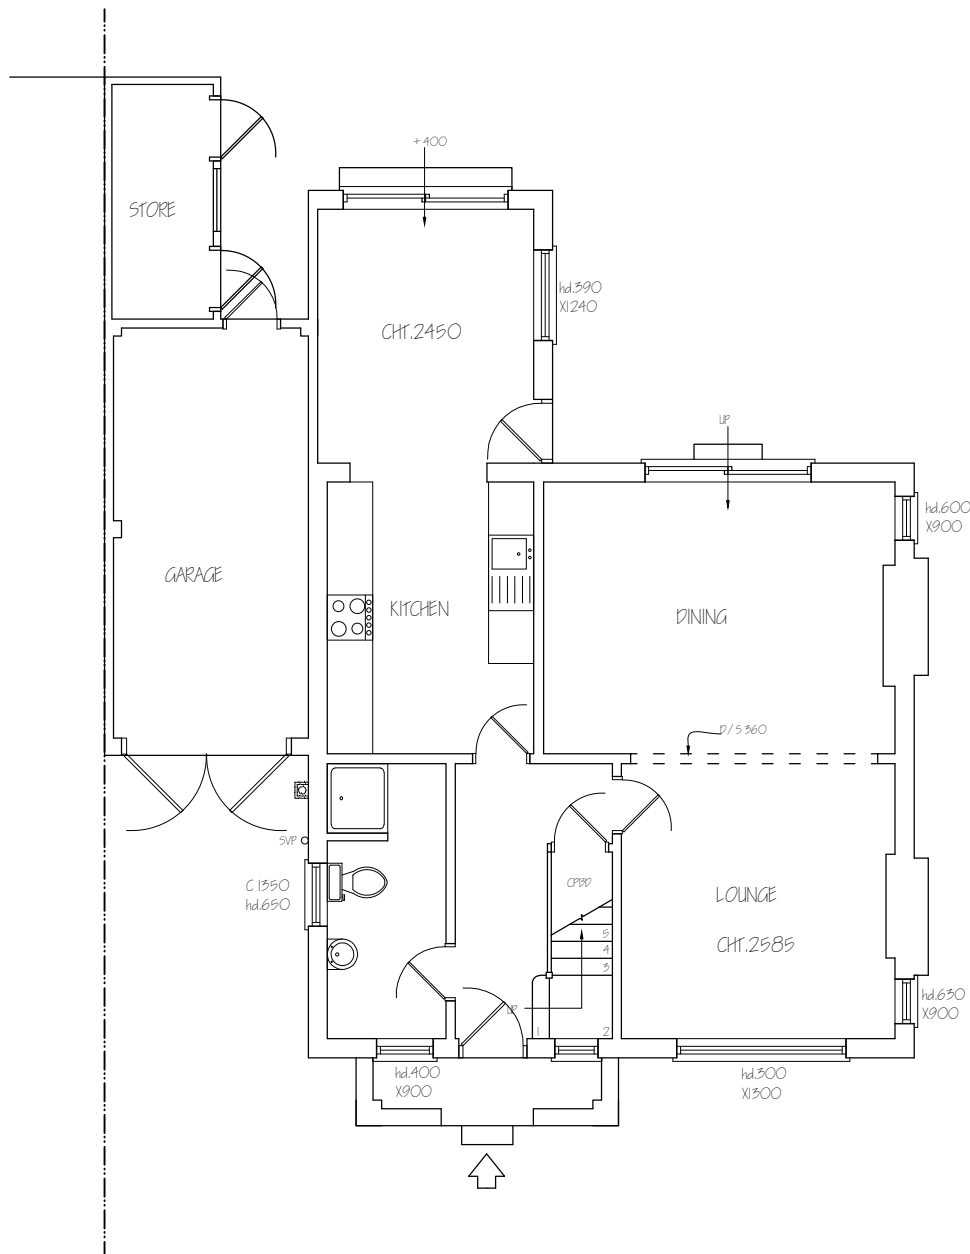

EXISTING GROUND FLOOR PLAN

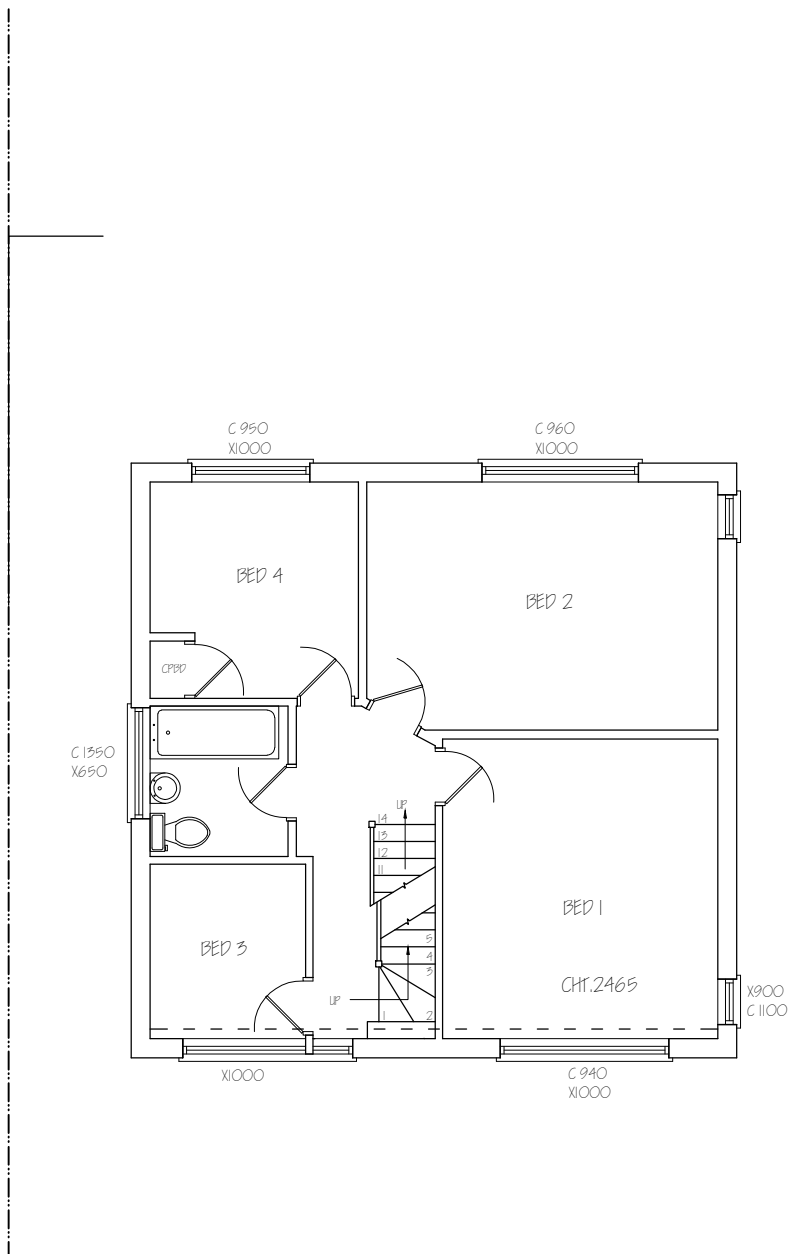

EXISTING FIRST FLOOR PLAN

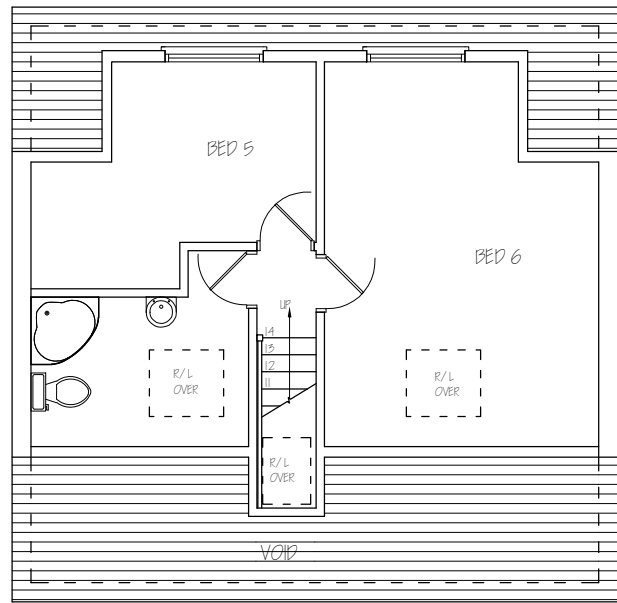


EXISTING SECOND FLOOR PLAN

Nigel Fallon, B.Sc. (Hons) MBEng. 07768-408525 Planning & Development Consultant, Building Engineer. 164 Japonica Lane, Willen Park, Milton Keynes, MK15 9EE.		ADDRESS: 35 WARREN ROAD, ICKENHAM, UPMO 8AD.	
DRAWING TITLE: EXISTING FLOOR PLANS SCALE: 1:100		NO. - 01 REV:	
DATE: 21/11/2023		DRG. PAPER SIZE: A3	

0M 1M 2M 3M 4M 5M 6M 7M 8M 9M 10M



EXISTING FRONT ELEVATION

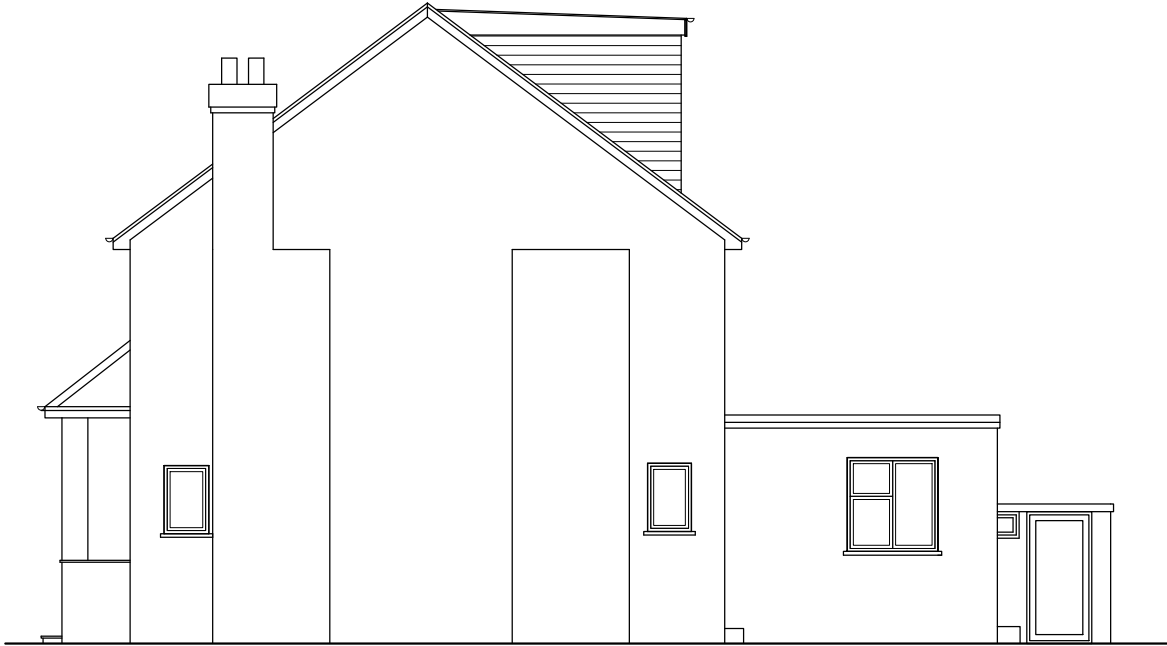

EXISTING SIDE ELEVATION

Nigel Fallon, B.Sc. (Hons) MEng. 07768-408525

Planning & Development Consultant, Building Engineer.

164 Japonica Lane,
Willen Park,
Milton Keynes, MK15 9EE.

DRAWING TITLE: EXISTING/ PROPOSED ELEVATIONS

SCALE - 1: 100



DATE: 21/ 11/ 2023

ADDRESS:
35 WARREN ROAD,
ICKENHAM, UB10 8AD.


NO. - 02

REV: A

DRG. PAPER SIZE: A3

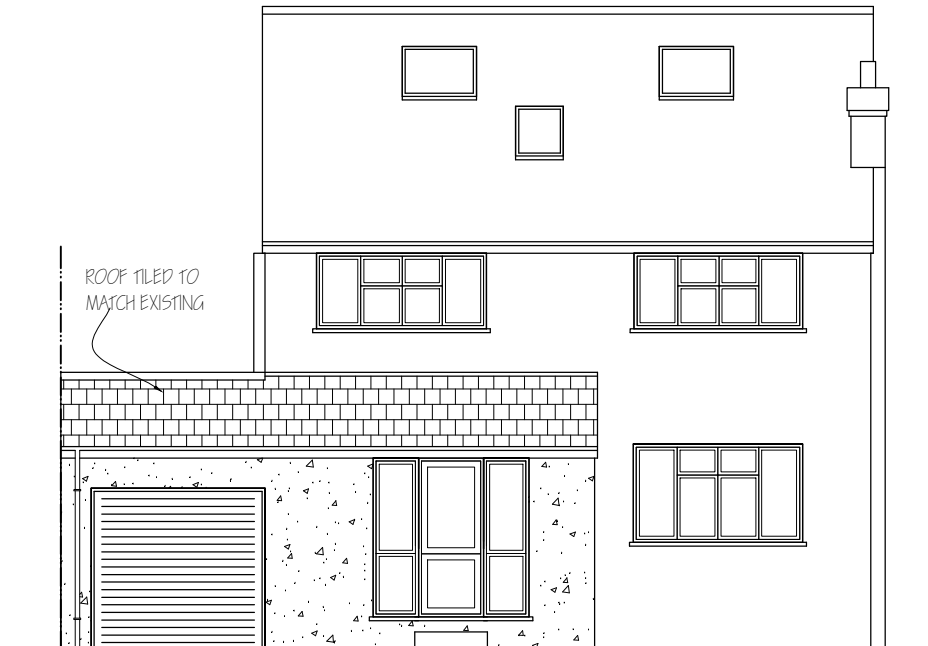 


PROPOSED FRONT ELEVATION

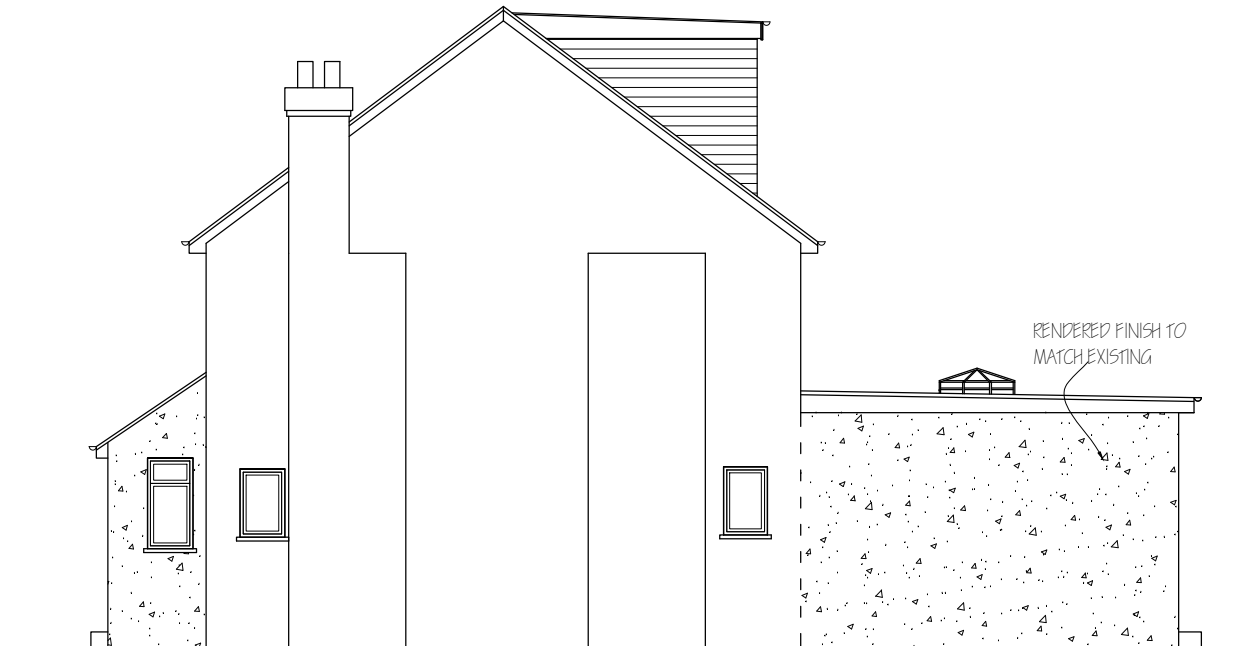

PROPOSED SIDE ELEVATION



EXISTING REAR ELEVATION

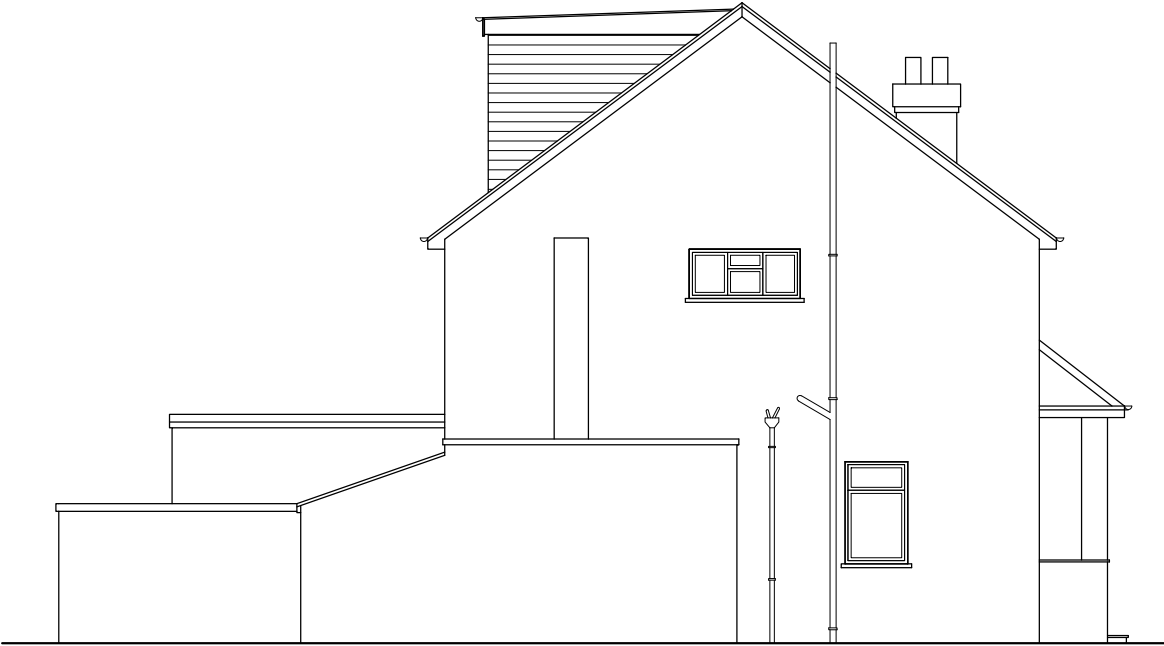

EXISTING SIDE ELEVATION

Nigel Fallon, B.Sc. (Hons) MEng. 07768-408525

Planning & Development Consultant, Building Engineer.

164 Japonica Lane,
Willen Park,
Milton Keynes, MK15 9EE.

DRAWING TITLE: EXISTING/ PROPOSED ELEVATIONS

SCALE - 1: 100

DATE: 21/ 11/ 2023


ADDRESS:

35 WARREN ROAD,
ICKENHAM, UB10 8AD.


NO. - 03

REV: A


DRG. PAPER SIZE: A3

 

PROPOSED REAR ELEVATION

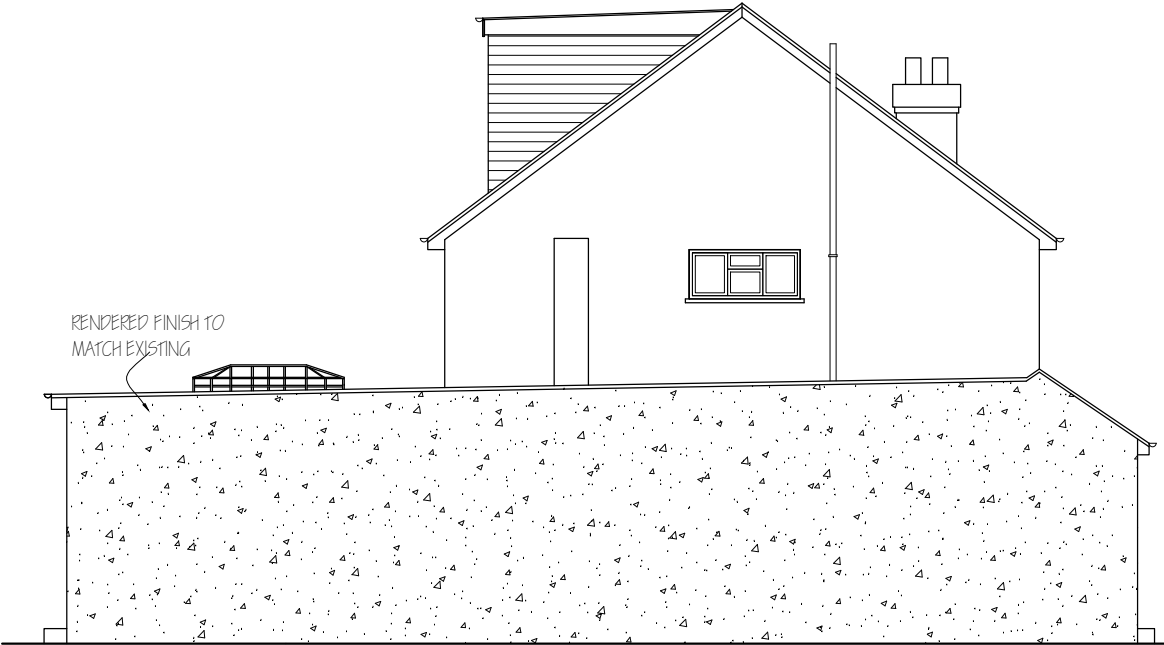

PROPOSED SIDE ELEVATION

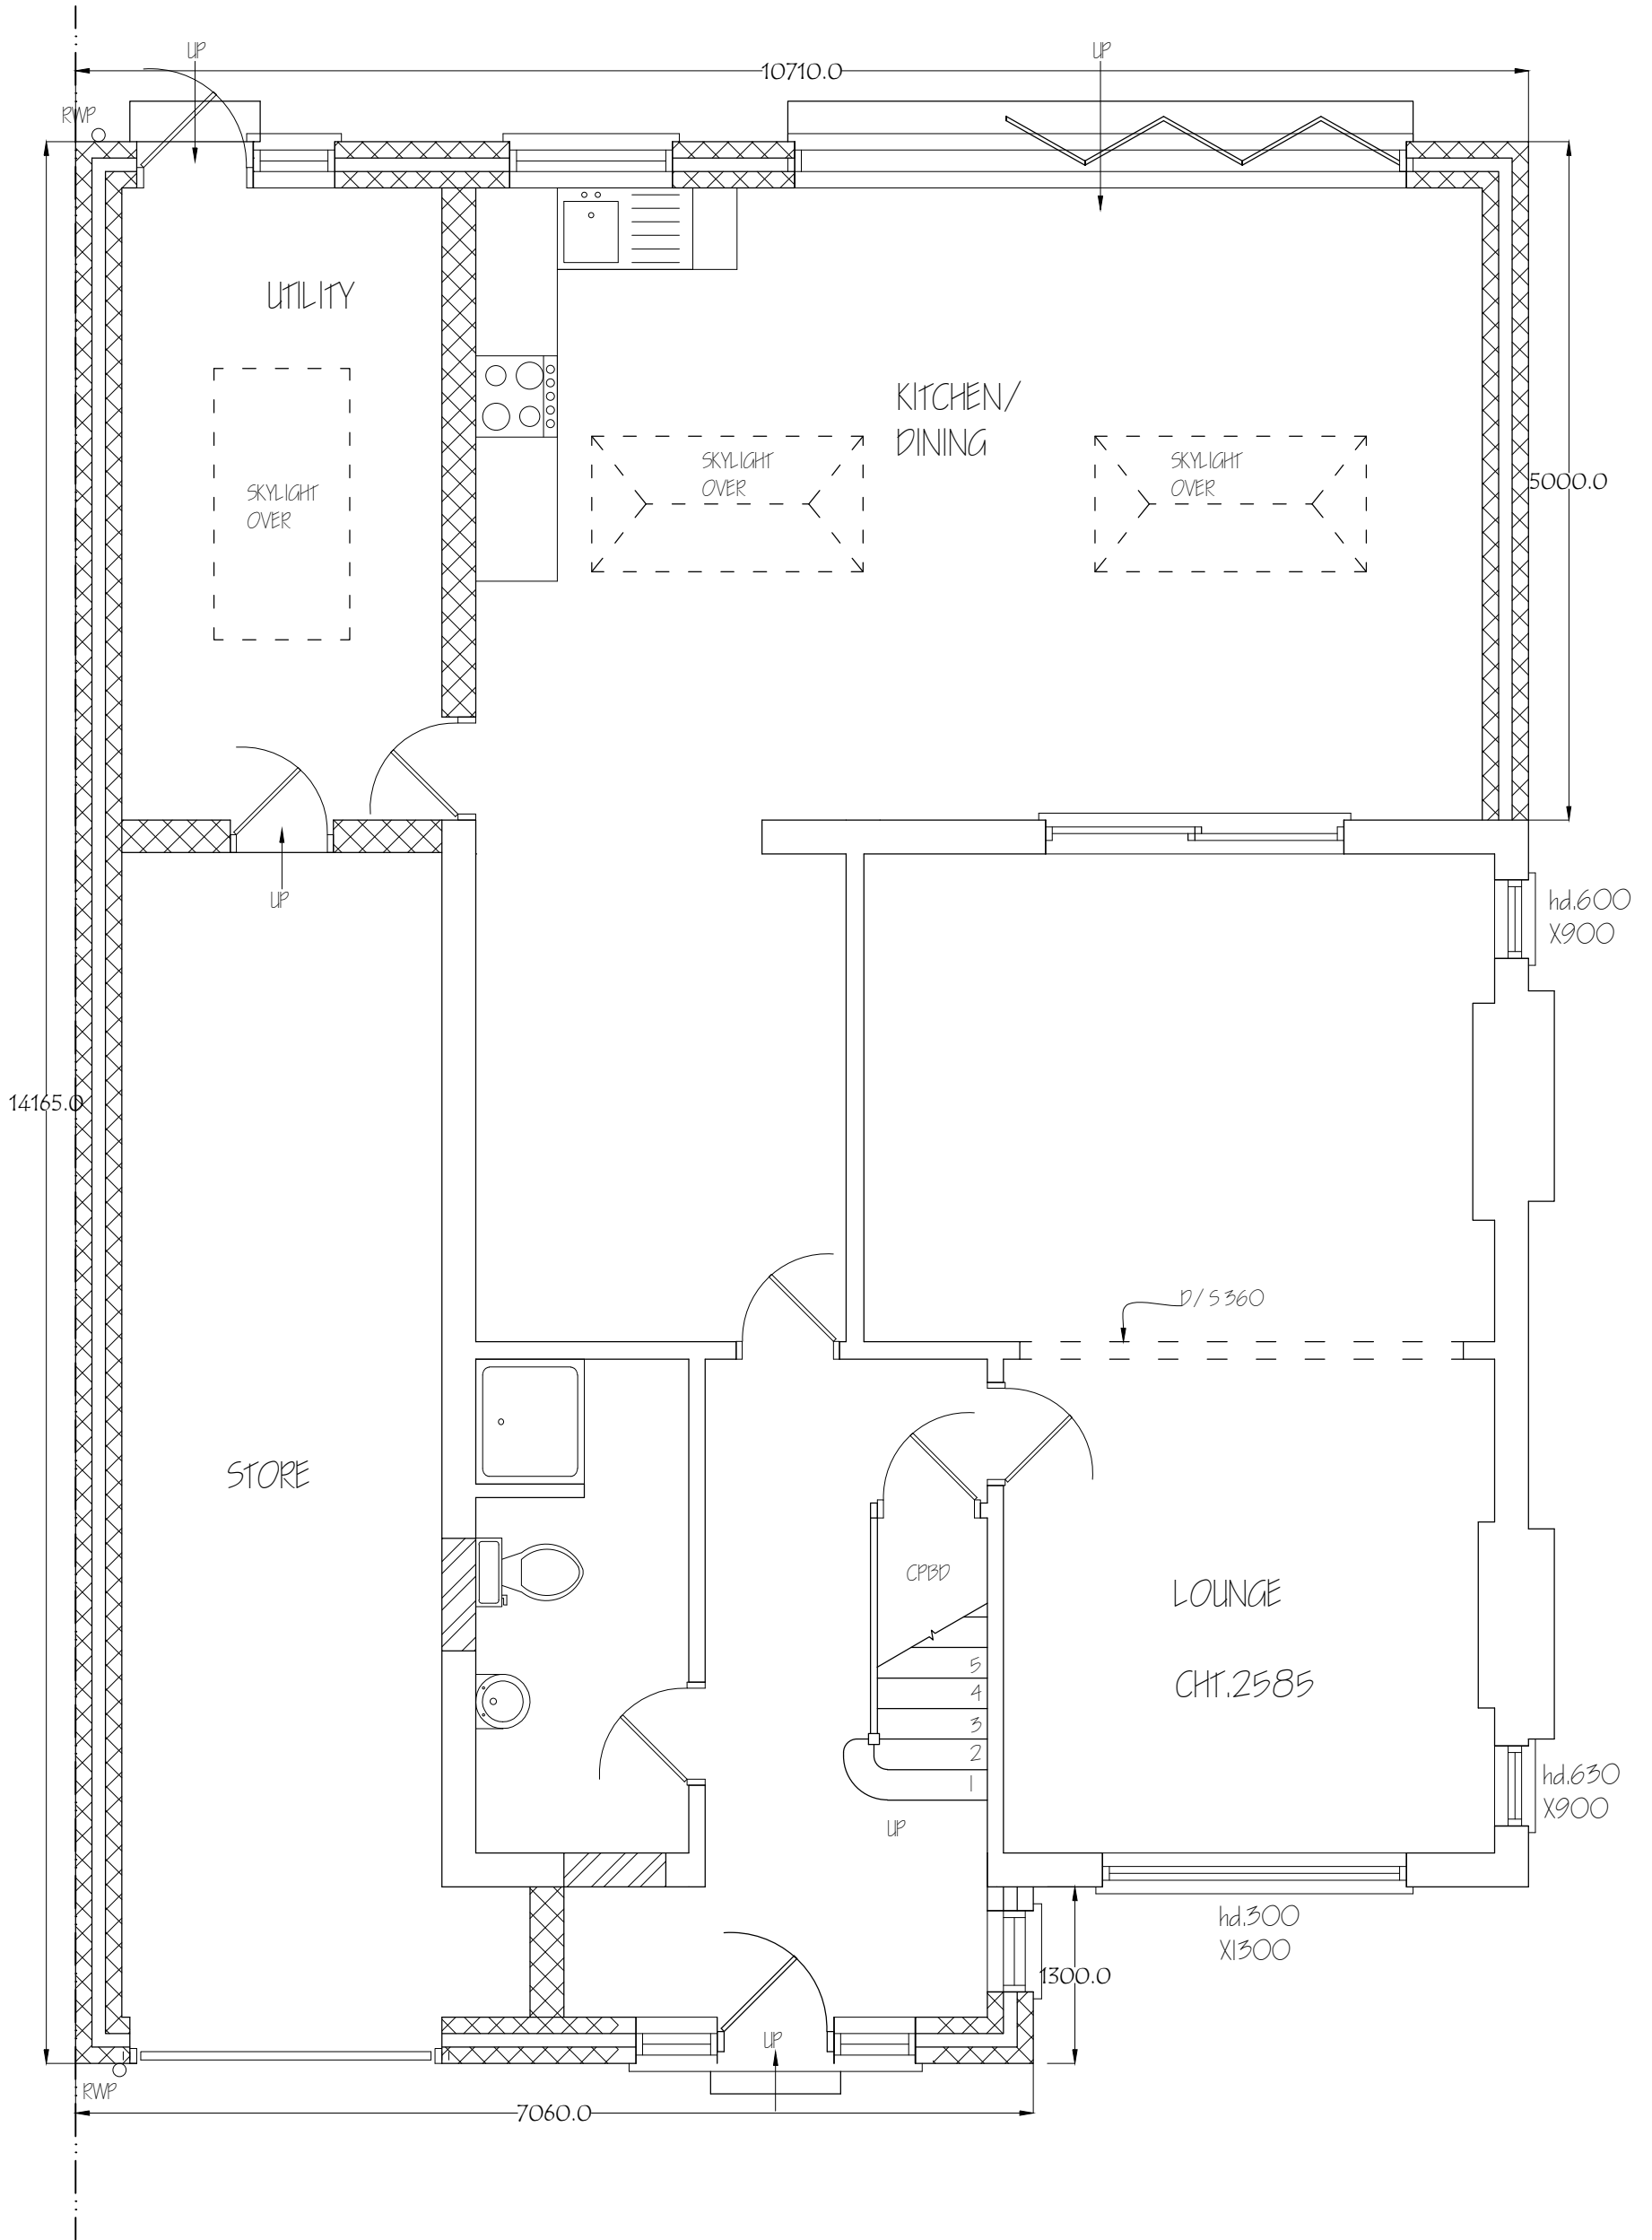

Nigel Fallon, B.Sc. (Hons)MBEng. 07768-408525		ADDRESS: 35 WARREN ROAD, ICKENHAM, UB10 8AD.	
Planning & Development Consultant, Building Engineer.		NO. - 04	
164 Japonica Lane, Willen Park, Milton Keynes, MK15 9EE.		REV: A	
DRAWING TITLE: PROPOSED GROUND FLOOR PLAN		DRG. PAPER SIZE: A3	
SCALE - 1: 50		DATE: 21/11/2023	

