




24.01 Proposed Front Elevation - Fingewood Close

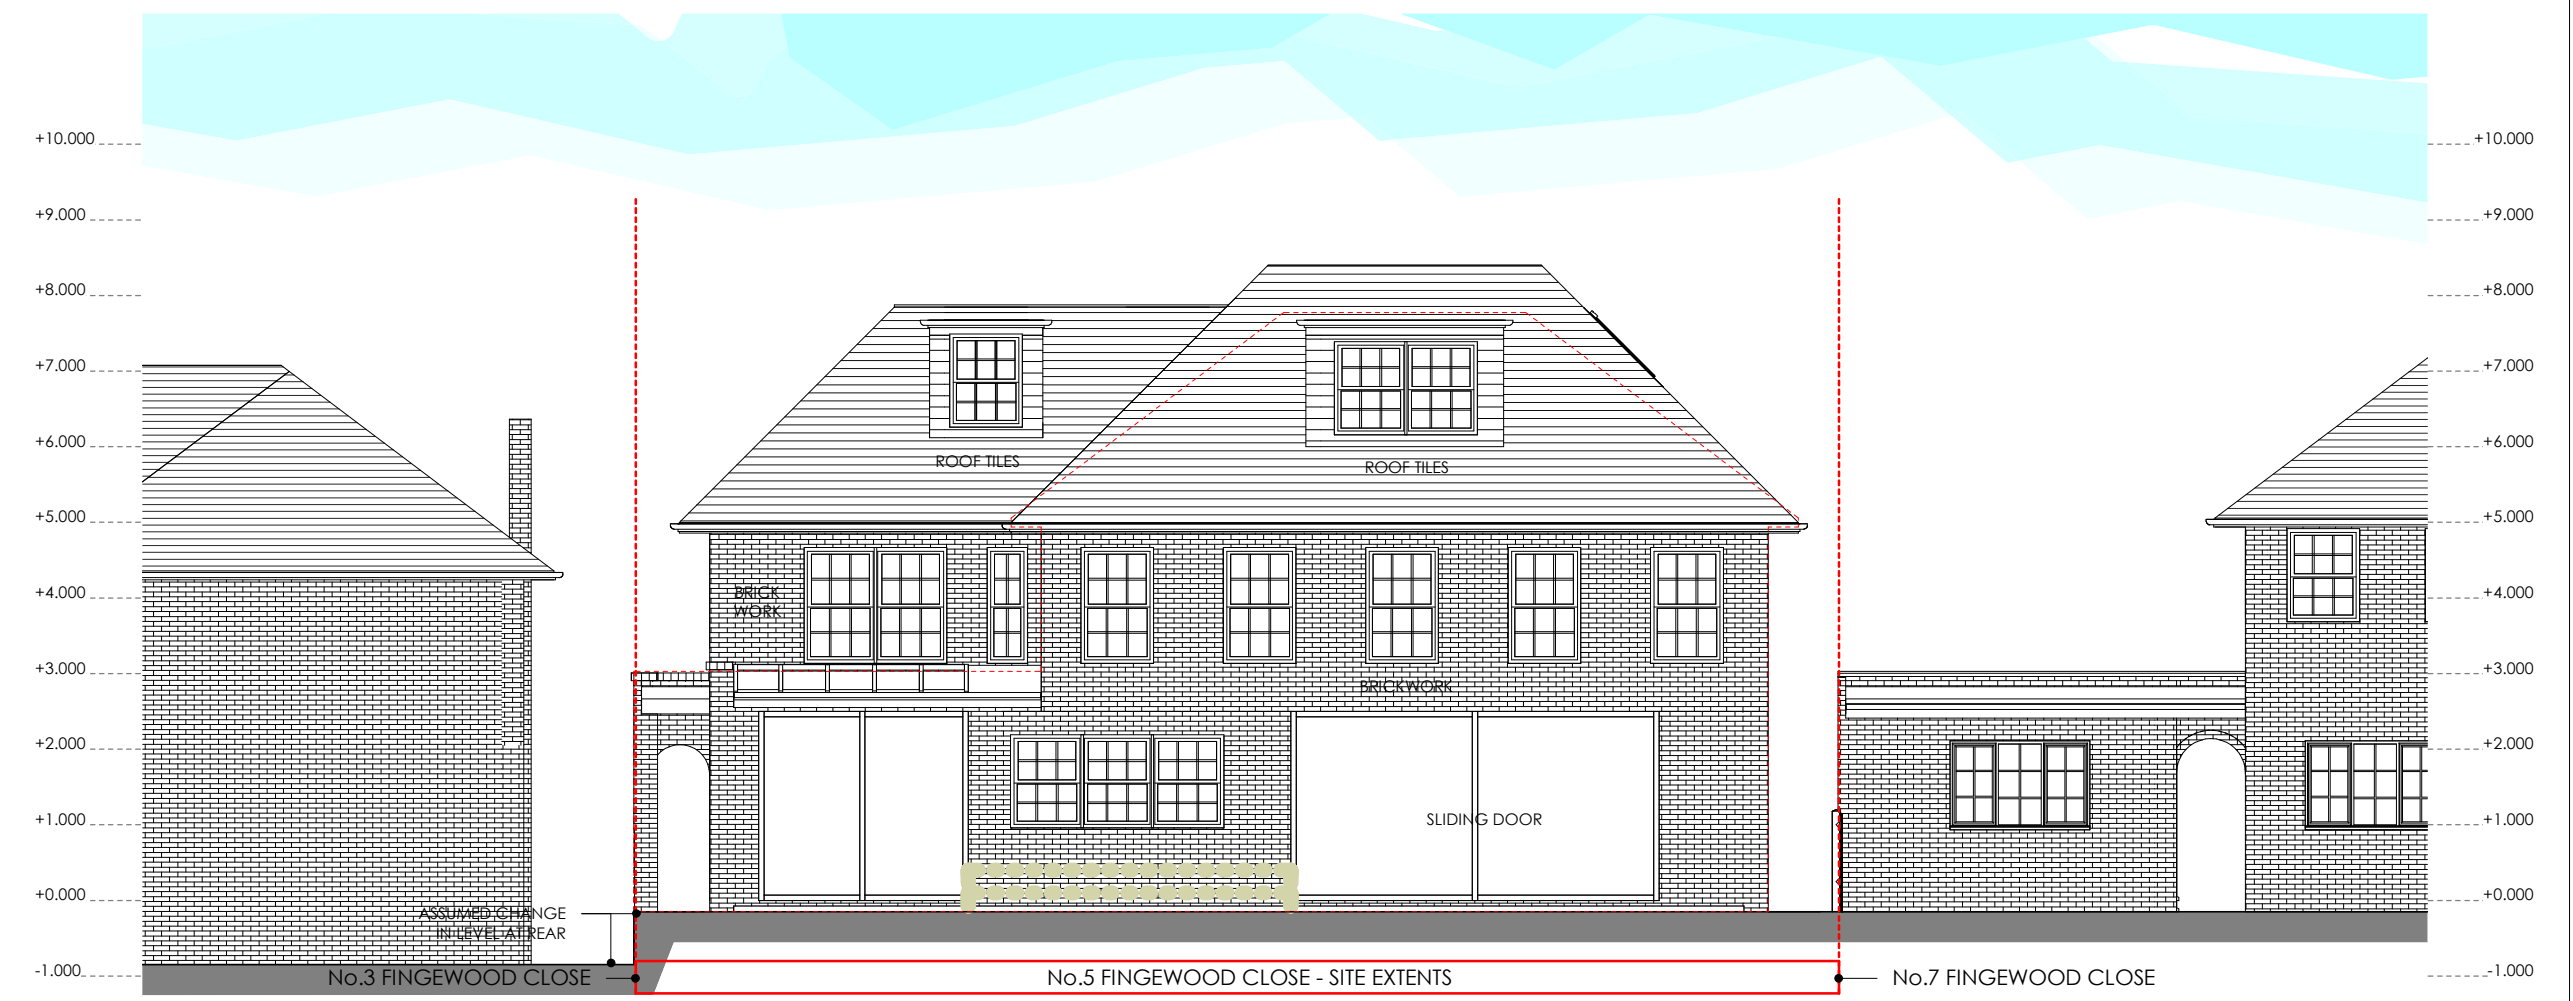

24.02 Proposed Rear Elevation - Garden

C374 - 24 Proposed Front & Rear Elevations (Rev A)

THE CONTRACTOR SHOULD CHECK ALL DIMENSIONS ON SITE.
NO DIMENSIONS TO BE SCALED FROM THIS DRAWING.
NO PART OF THIS DRAWING IS TO BE COPIED OR REPRODUCED WITHOUT THE PRIOR CONSENT OF THE ARCHITECT.
IT IS THE CONTRACTORS RESPONSIBILITY TO ENSURE COMPLIANCE WITH THE BUILDING REGULATIONS.
ALL RIGHTS DESCRIBED IN CHAPTER IV OF THE COPYRIGHT, DESIGNS AND PATENTS ACT 1988 HAVE GENERALLY BEEN ASSERTED. ©

Rev A	29 APR '24	HOUSEHOLDER SUBMISSION
REV	DATE	NOTE
Project: No.5 Fingewood Close, Northwood, HA6 2TB		
C374 - 24 Proposed Front & Rear Elevations (Rev A)		
Client: K. Chandarana		
Date: February 2024		
Scale @A3: 1 : 100		
scale 1:100 @ A3		
0.51.52.53.54.5 01.02.03.04.05.0		

OPTION SIX (d)

TEN POINT FIVE architecture
184 WHITTINGTON WAY, PINNER, HA5 5JY
T: 020 8429 9206
E: MAIL@TENPOINTFIVE.CO.UK