




24.01 Proposed Front Elevation - Fingewood Close

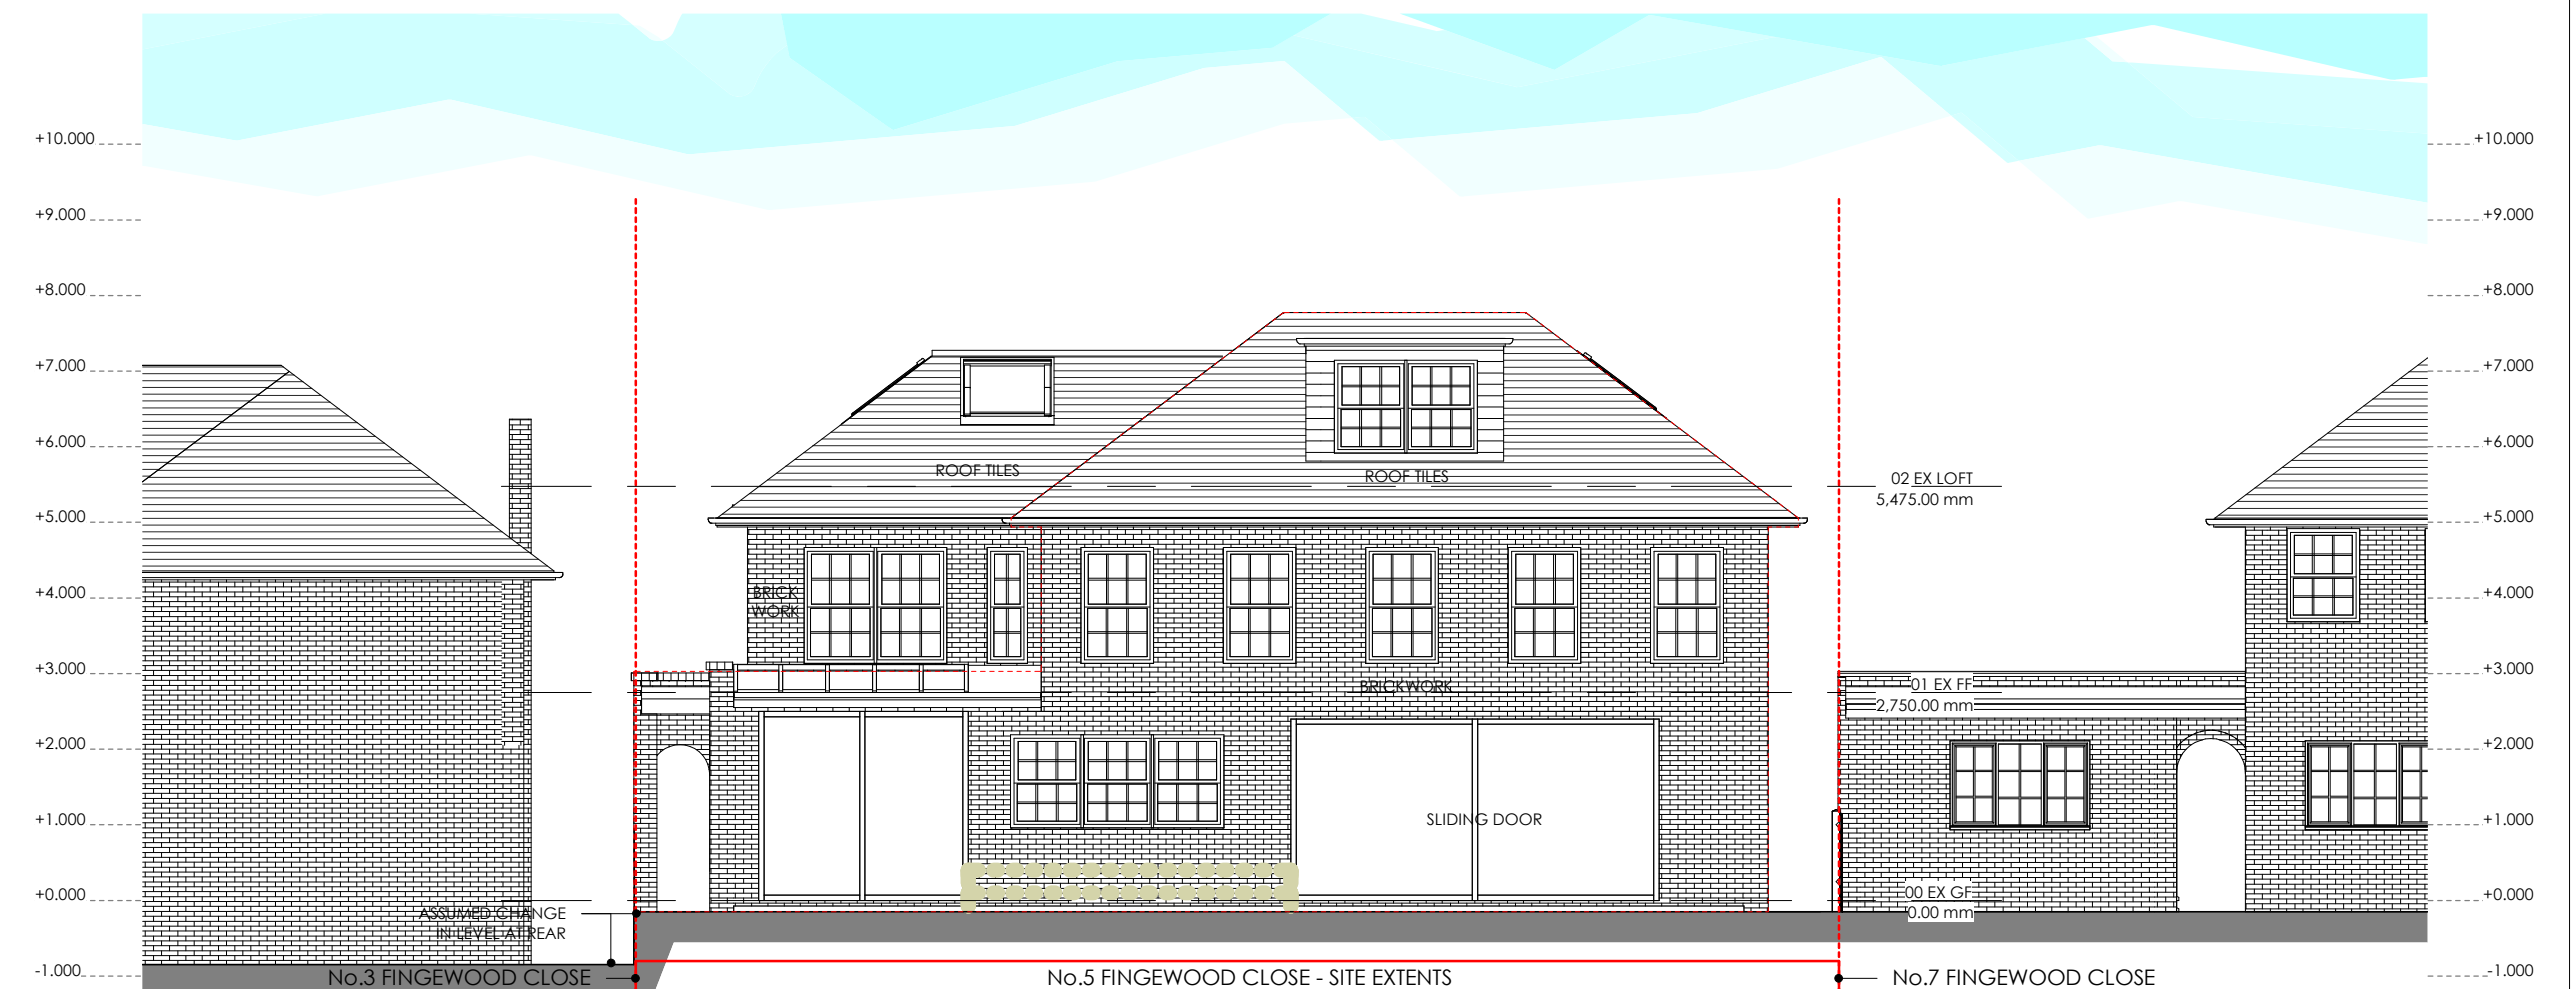

24.02 Proposed Rear Elevation - Garden


C374 - 24 Proposed Front & Rear Elevations (Rev B)

THE CONTRACTOR SHOULD CHECK ALL DIMENSIONS ON SITE.
NO DIMENSIONS TO BE SCALED FROM THIS DRAWING.
NO PART OF THIS DRAWING IS TO BE COPIED OR REPRODUCED WITHOUT THE PRIOR CONSENT OF THE ARCHITECT.
IT IS THE CONTRACTORS RESPONSIBILITY TO ENSURE COMPLIANCE WITH THE BUILDING REGULATIONS.
ALL RIGHTS DESCRIBED IN CHAPTER IV OF THE COPYRIGHT, DESIGNS AND PATENTS ACT 1988 HAVE GENERALLY BEEN ASSERTED. ©

Rev B	30 JULY '24	HOUSEHOLDER SUBMISSION
Rev A	29 APR '24	HOUSEHOLDER SUBMISSION
REV	DATE	NOTE

Project: No.5 Fingewood Close, Northwood, HA6 2TB
C374 - 24 Proposed Front & Rear Elevations (Rev B)

Client: K. Chandarana
Date: February 2024
Scale @A3: 1 : 100
scale 1:100 @ A3

 

HOUSEHOLDER SUBMISSION

TEN POINT FIVE architecture
184 WHITTINGTON WAY, PINNER, HA5 5JY
T: 020 8429 9206
E: MAIL@TENPOINTFIVE.CO.UK