


TREE 01	Silver Birch	6-8cm girth
TREE 02	Field Maple	6-8cm girth
TREE 03	Silver Birch	6-8cm girth
TREE 04	Field Maple	6-8cm girth
TREE 05	Silver Birch	6-8cm girth
TREE 06	Silver Birch	6-8cm girth
TREE 07	Silver Birch	6-8cm girth

ALL NEW TREES TO BE SOURCED FROM NURSERIES WHERE TREES
ARE PLANTED FROM SEED AND GROWN WITH THE UK

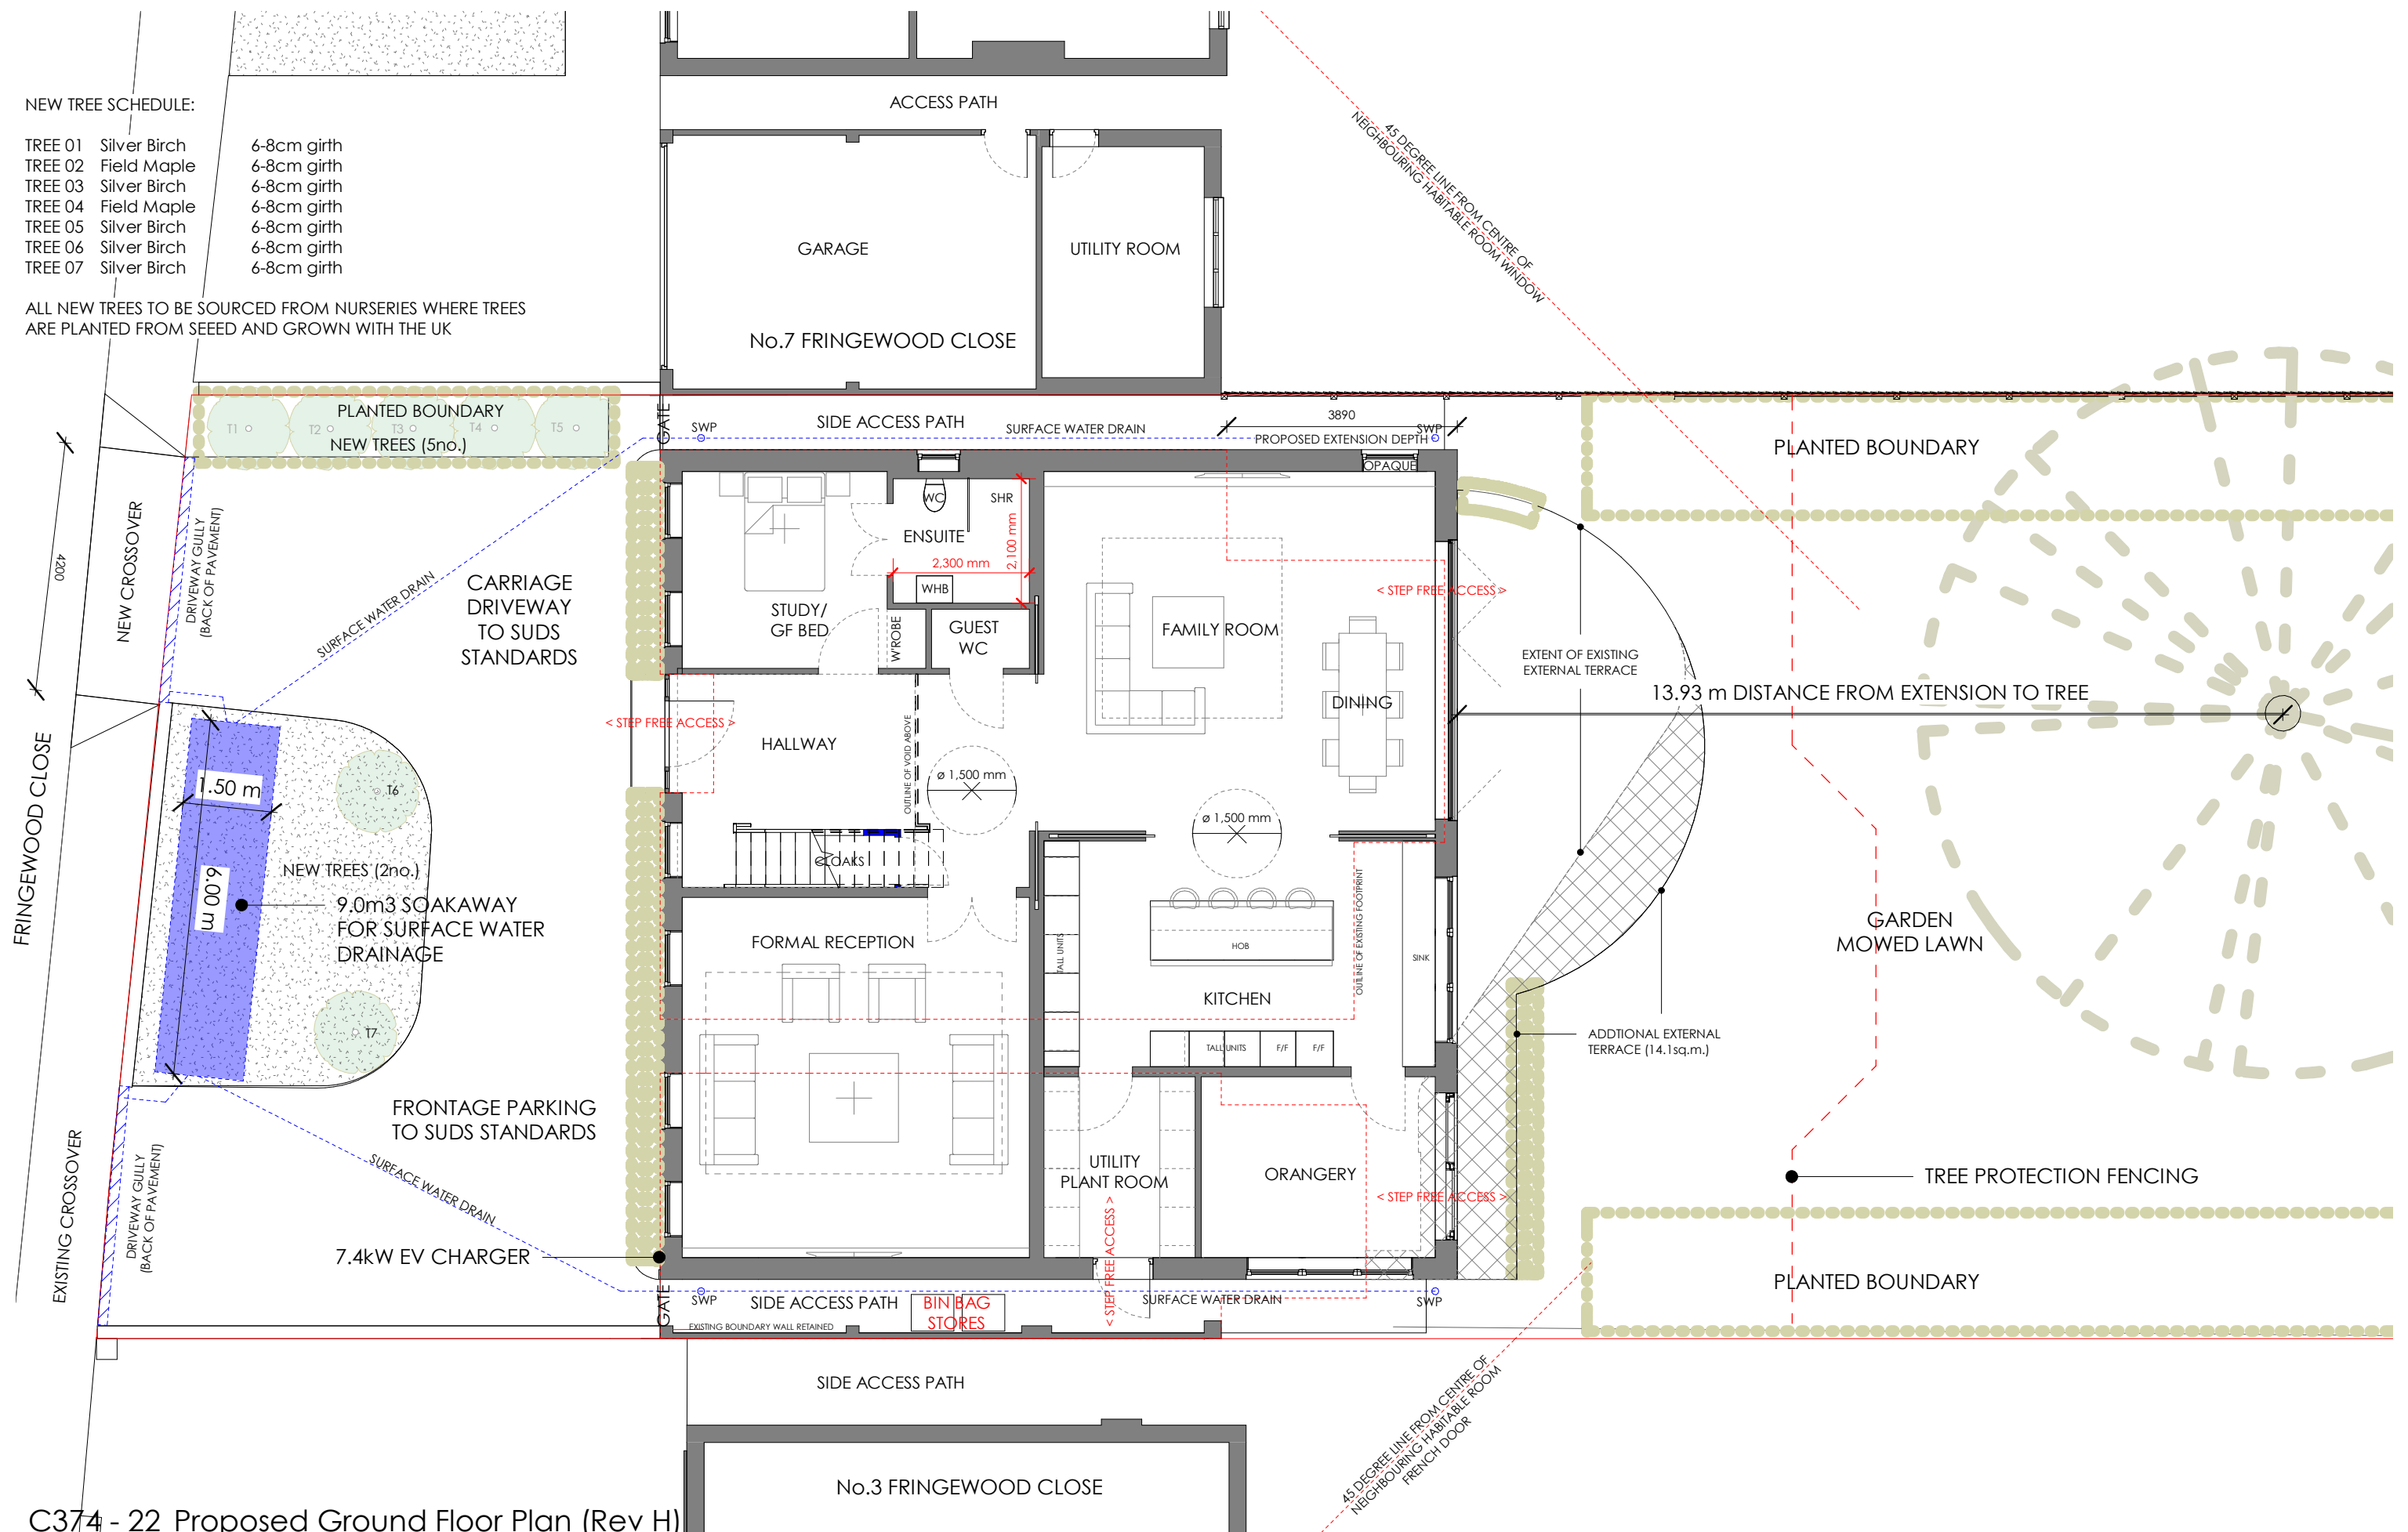


C374 - 22 Proposed Ground Floor Plan (Rev H)

ALL RIGHTS DESCRIBED IN CHAPTER IV OF THE COPYRIGHT, DESIGNS AND PATENTS ACT 1988 HAVE GENERALLY BEEN ASSERTED.

REV	DATE	NOTE
Rev C	23 SEPT '24	AS REQUESTED BY LPA (EMAIL 15 SEPT '24) FIRST FLOOR EXTENSION SET BACK TO 2.0m. SIDE ROOF SET DOWN INCREASED TO 600mm.
Rev D	15 NOV '24	VARIATION TO APPLICATION REFERENCE 76184/APP/2024/2039
Rev E	09 APR '25	FULL APPLICATION SUBMISSION
Rev F	19 MAY '25	EV CHARGING LOCATION ADDED
Rev G	01 JUN '25	4No. NEW TREES ADDED & SOAKAWAY ADDED TO FRONTAGE
Rev H	27 AUG '25	7No. NEW TREES ADDED TO FRONTAGE

scale 1:100 @ A3

 

TEN POINT FIVE architecture 184 WHITTINGTON WAY, PINNER, HA5 5JY T: 020 8429 9206 E: MAIL@TENPOINTFIVE.CO.UK

