

A3 sheet
True Size 50mm

DO NOT SCALE DRAWINGS
ALL DIMENSIONS IN MILLIMETRES



notes:
Unless otherwise assigned, the copyright of this drawing is reserved by Mhionta (International) Ltd and is issued with the caveat that it is not copied or disclosed to any third party, either wholly or in part, without the written permission of Mhionta (International) Ltd.
Variations and modifications to work shown in this drawing should not be carried out without written permission of Mhionta (International) Ltd, who accept no liability whatsoever for alterations made to this drawing by any third party other than themselves.
All works to comply in every respect with the current Building Standards and Regulations.
All works to comply with the relevant Codes of Practice and British Standards and shall be carried out to the highest standard of craftsmanship by skilled and qualified persons of the respective trades and in accordance with good building practice.
The contractor shall be responsible for making contact with the respective statutory authorities and establish the location of all existing services. The contractor shall ensure compliance with the Local Authority regulations.
All setting out dimensions are to be confirmed prior to the commencement of any anticipated works, with any discrepancies reported to the architect immediately.
All dimensions are to the structure and exclude any plaster/plasterboard finishes.

Contractor to ensure works is in accordance with the following guidance notes/ regulations, and any other appropriate HSE documentation:
HSG 150: Health and Safety in Construction;
HSG 282: Managing Skin exposure risks at work;
L21: Management of Health and Safety at work Regulations;
L22: Safe use of Work Equipment Regulations;
L81: Design Construction and installation of gas service pipes Regulations.

HEALTH AND SAFETY
THIS PROJECT IS UNDER THE CONSTRUCTION (DESIGN AND MANAGEMENT) REGULATIONS 2016 AND ALL MATTERS APPERTAINING TO HEALTH AND SAFETY TO BE ISSUED TO THE PRINCIPAL DESIGNER AND A COPY RECORDED IN THE HEALTH & SAFETY FILE LOCATED ON SITE AND KEPT BY THE MAIN CONTRACTOR
THE DESIGN HAS HIGHLIGHTED THE FOLLOWING SPECIAL HAZARDS

PLANNING

Approval - Please SIGN & DATE.
Signed - Date -

AS BUILT	CONTRACT	TENDER	BILLING

rev	date	details

client:
ADEYEMI ADELAKUN LTD

project:
PROPOSED DEVELOPMENT TO
PROPERTY AT 1A VILLIER STREET,
UXBRIDGE. UB8 2PU



drawing title:
PLANS - SHOWING EXISTING

scale	AS INDICATED
designed	M H I O N T A
drawn	L. B.
checked	S. T.
date	JANUARY 2024

prepared by
Mhionta International Limited.
Space + Design + Development Consultants
tel: +44-7960123181, +44-7784520649
e-mail: mhionta@outlook.com / mhionta@btinternet.com

sheet no:
MH_SDDC/UB82PU/240128 P-103A

VILLIER STREET

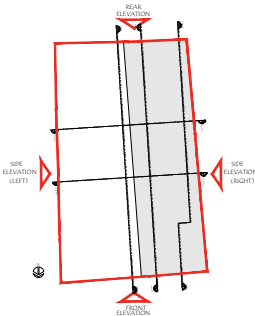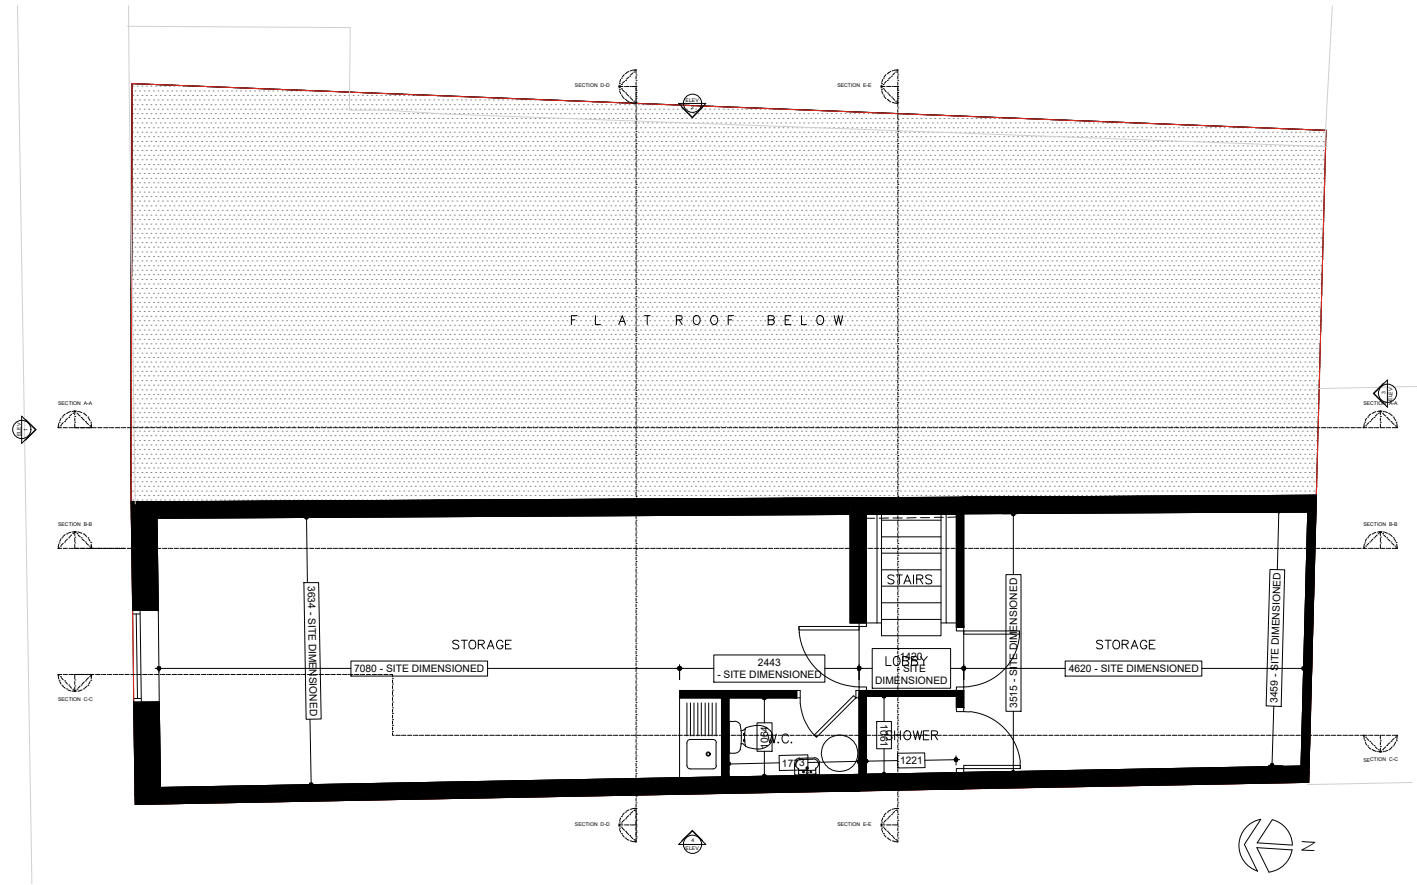

FIRST FLOOR PLAN (SHOWING EXISTING)

SCALE: 1:100

