


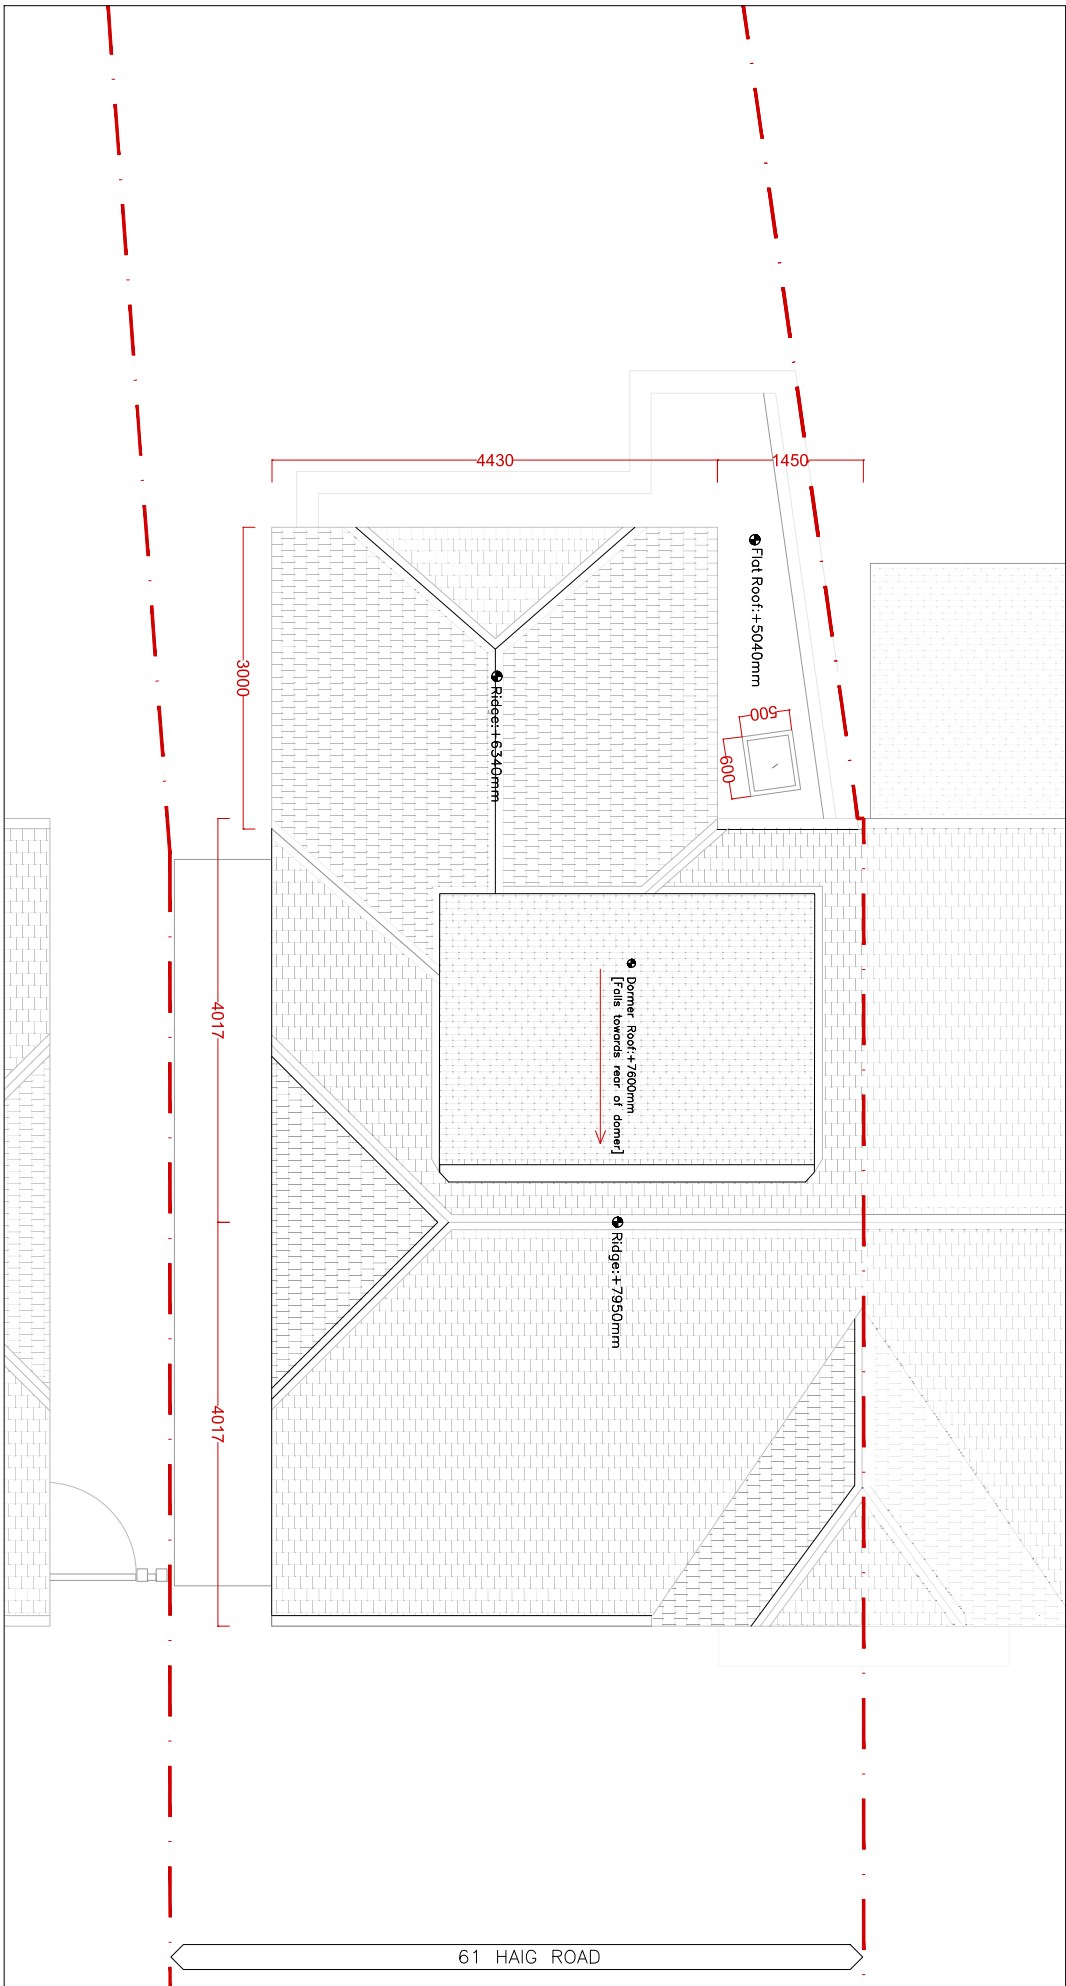

13
00
PROPOSED ROOF PLAN 1:50



PLANNING APPLICATION DRAWINGS

COHABIT DESIGN CO-OPERATIVE

4 TWEEDDALE GROVE, LICKENHAM, LB10 8TT
t: +44(0)788 447 0053 e: cohbit.design@gmail.com

PROJECT 61 HAIG ROAD, UXBRIDGE
EXTENSION & LOFT CONVERSION

TITLE PROPOSED PLANS + ELEVATIONS

CLIENT LEE & KATHLEEN MILLS

DATE JUL 2021 DWG NO PR08

SCALE 1:50 REVISION 02