


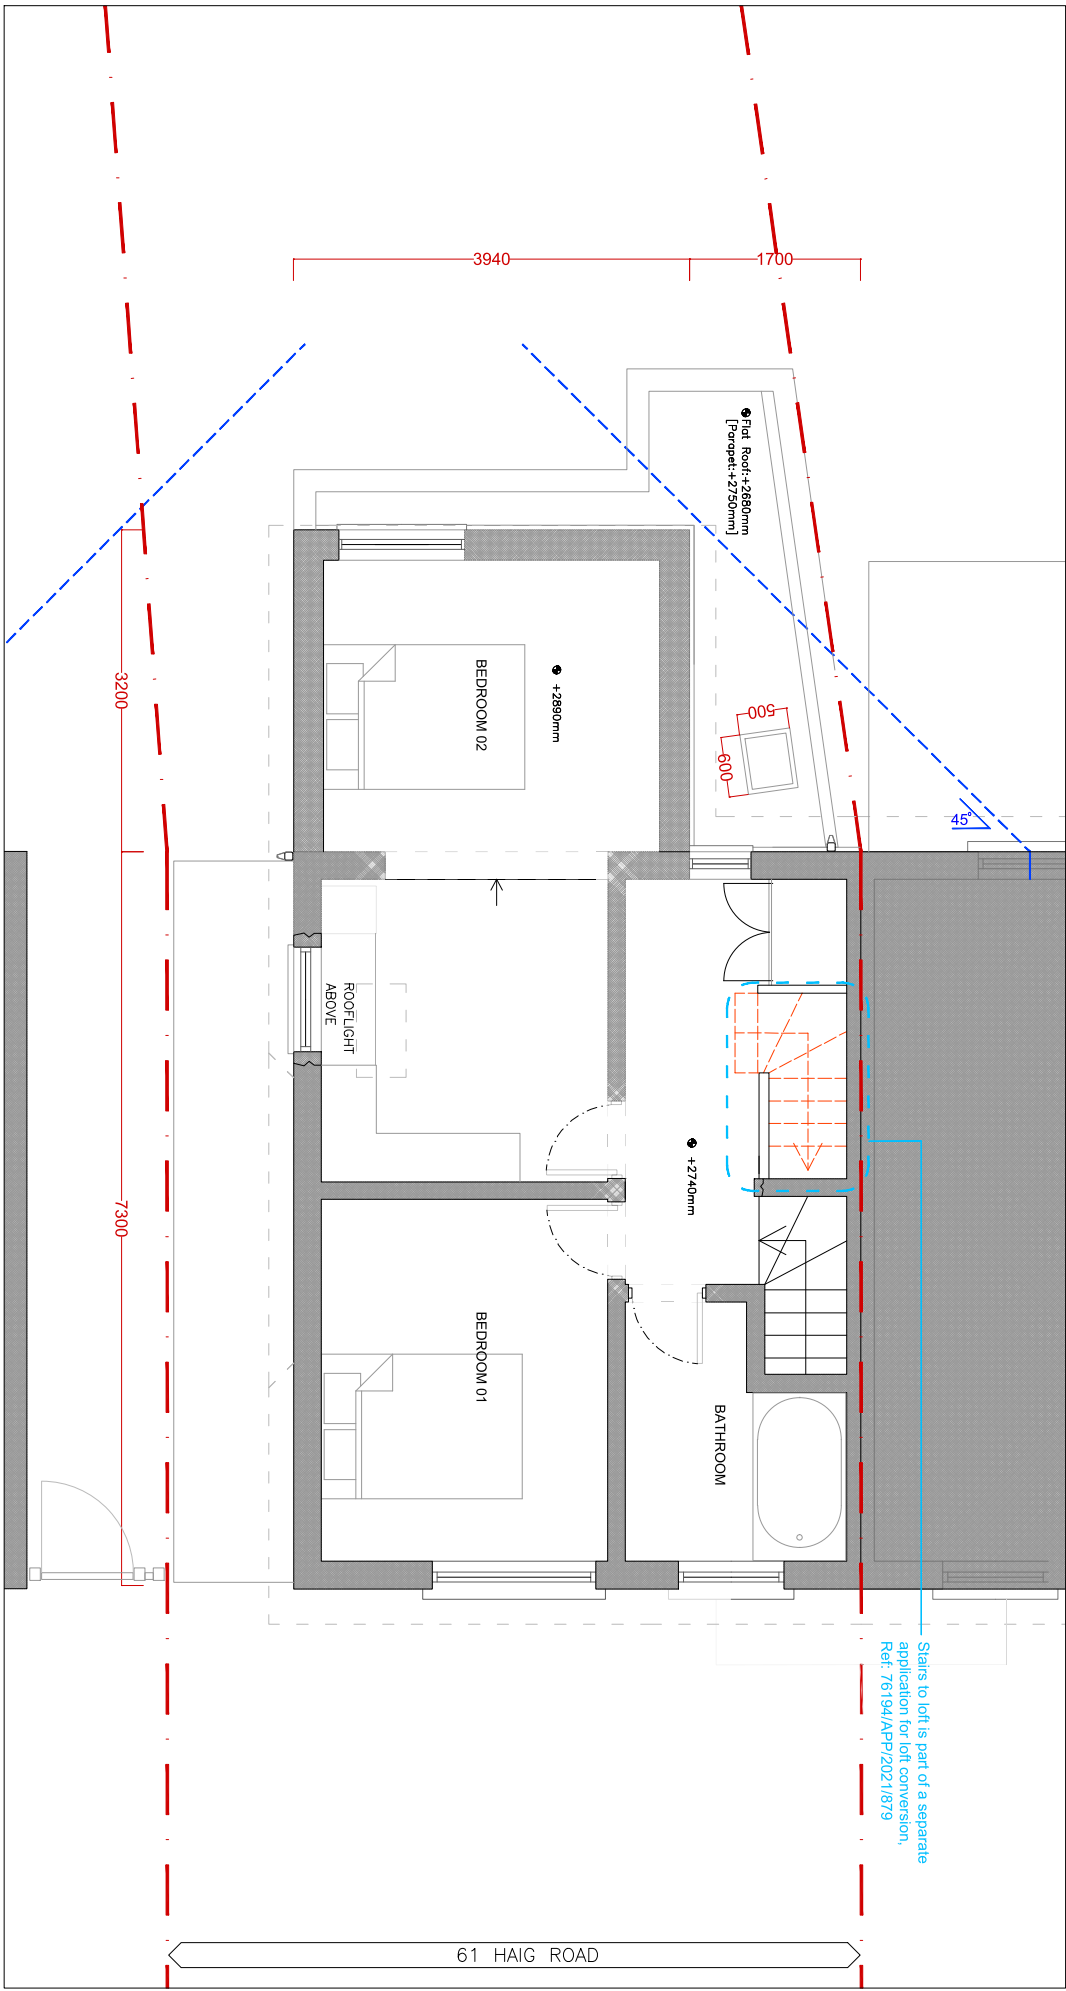

P-06 PROPOSED FIRST FLOOR PLAN

PLANNING APPLICATION DRAWINGS

COHABIT DESIGN COOPERATIVE

4 TWEEDDALE GROVE, LICKENHAM, LUT108TT
t: +44(0)788 447 0053 e: cohabit.design@gmail.com

PROJECT 61 HAIG ROAD, UXBRIDGE
EXTENSION & LOFT CONVERSION

TITLE PROPOSED PLANS + ELEVATIONS

CLIENT LEE & KATHLEEN MILLS

DATE JUL 2021 DWG NO PR06

SCALE 1:50 REVISION 04

