


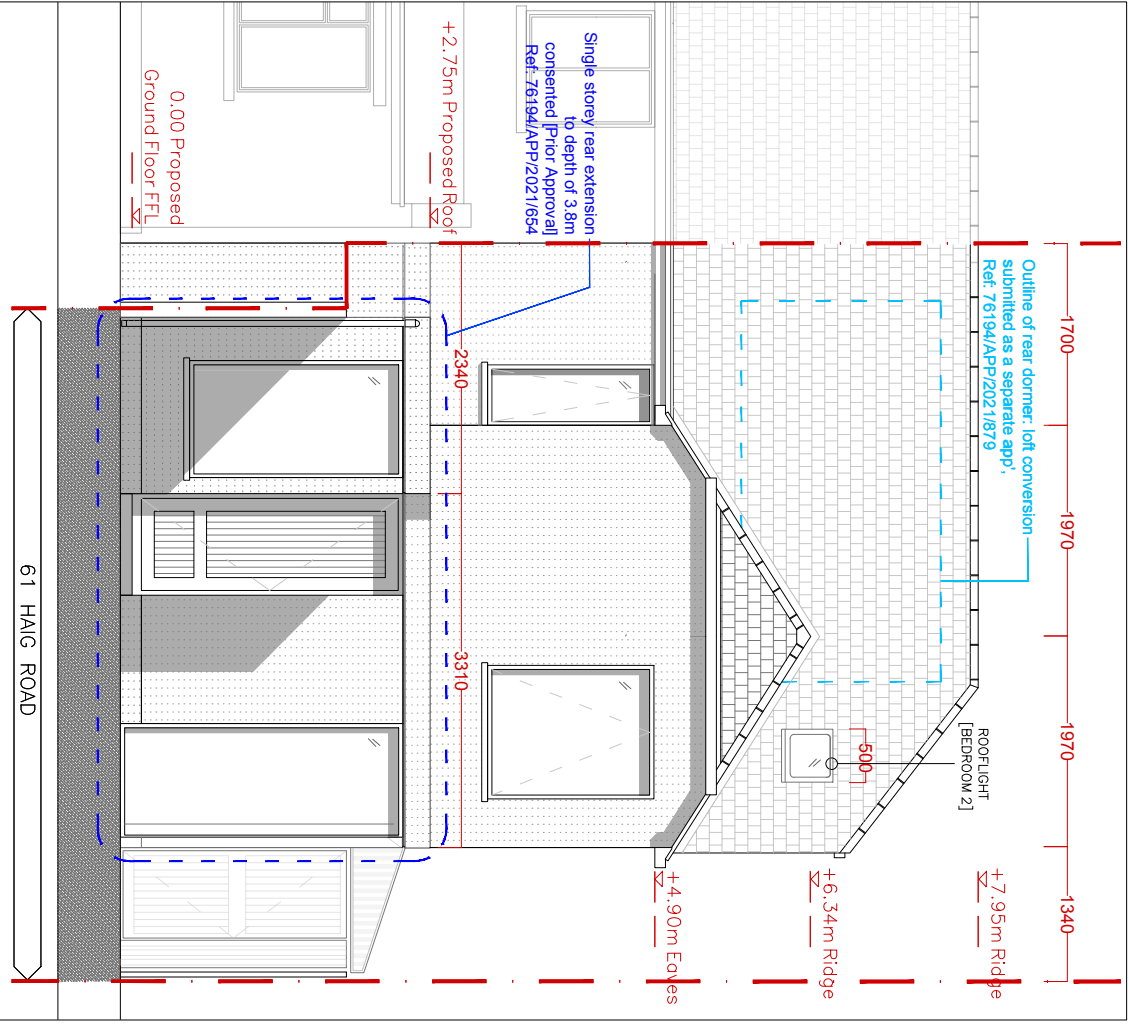
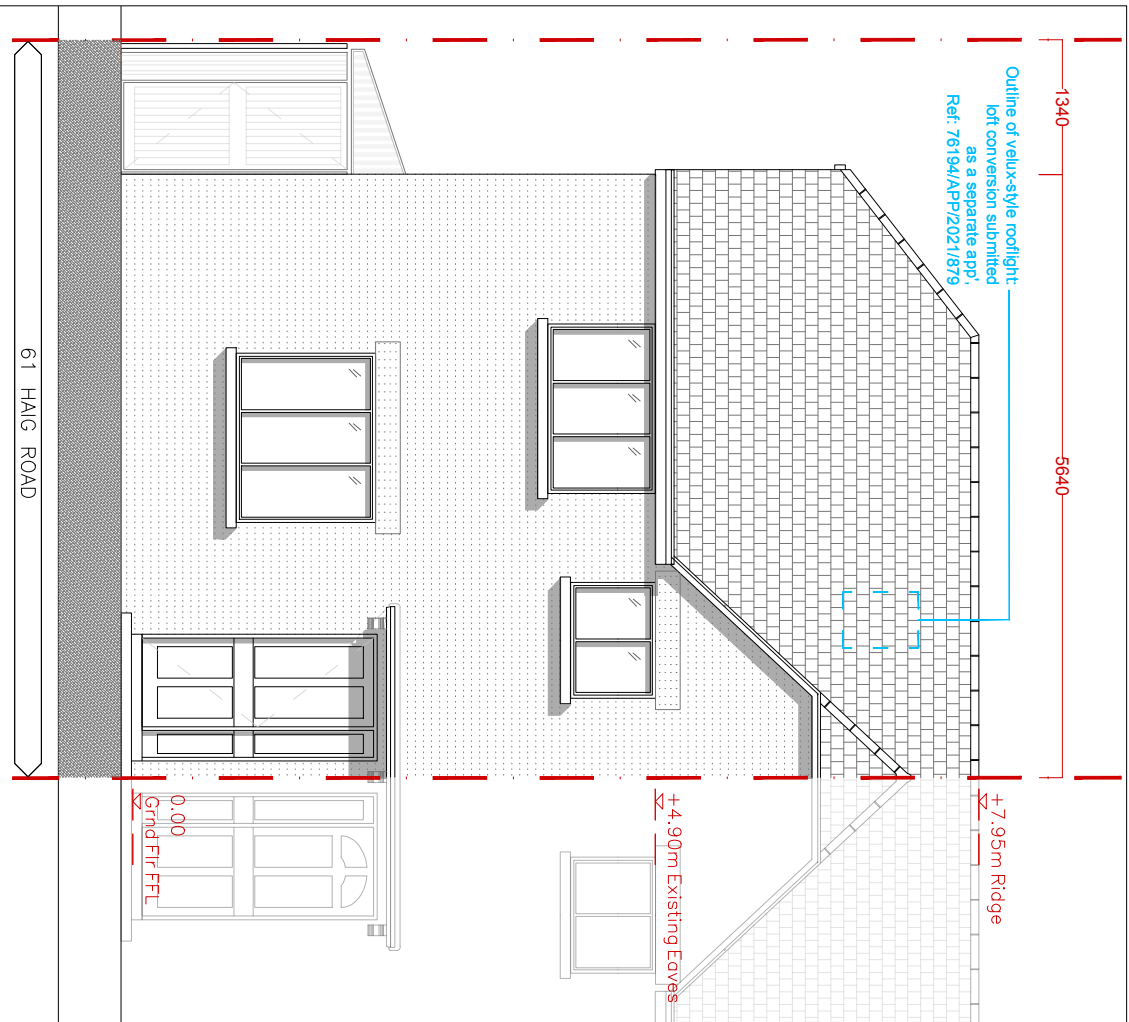


PLANNING APPLICATION DRAWINGS	
COHABILI DESIGN COOPERATIVE	
4 TWEEDDALE GROVE, LICKENHAM, UB10 8TT t: +44(0)7788 447 0033 e: cohabilitydesign@gmail.com	
PROJECT	61 HAIG ROAD, UXBRIDGE
TITLE	PROPOSED PLANS + ELEVATIONS
CLIENT	LEE & KATHLEEN MILLS
DATE	JUL 2021
SCALE	1:50
REVISION	03
DWG NO	PRO1 + PRO2

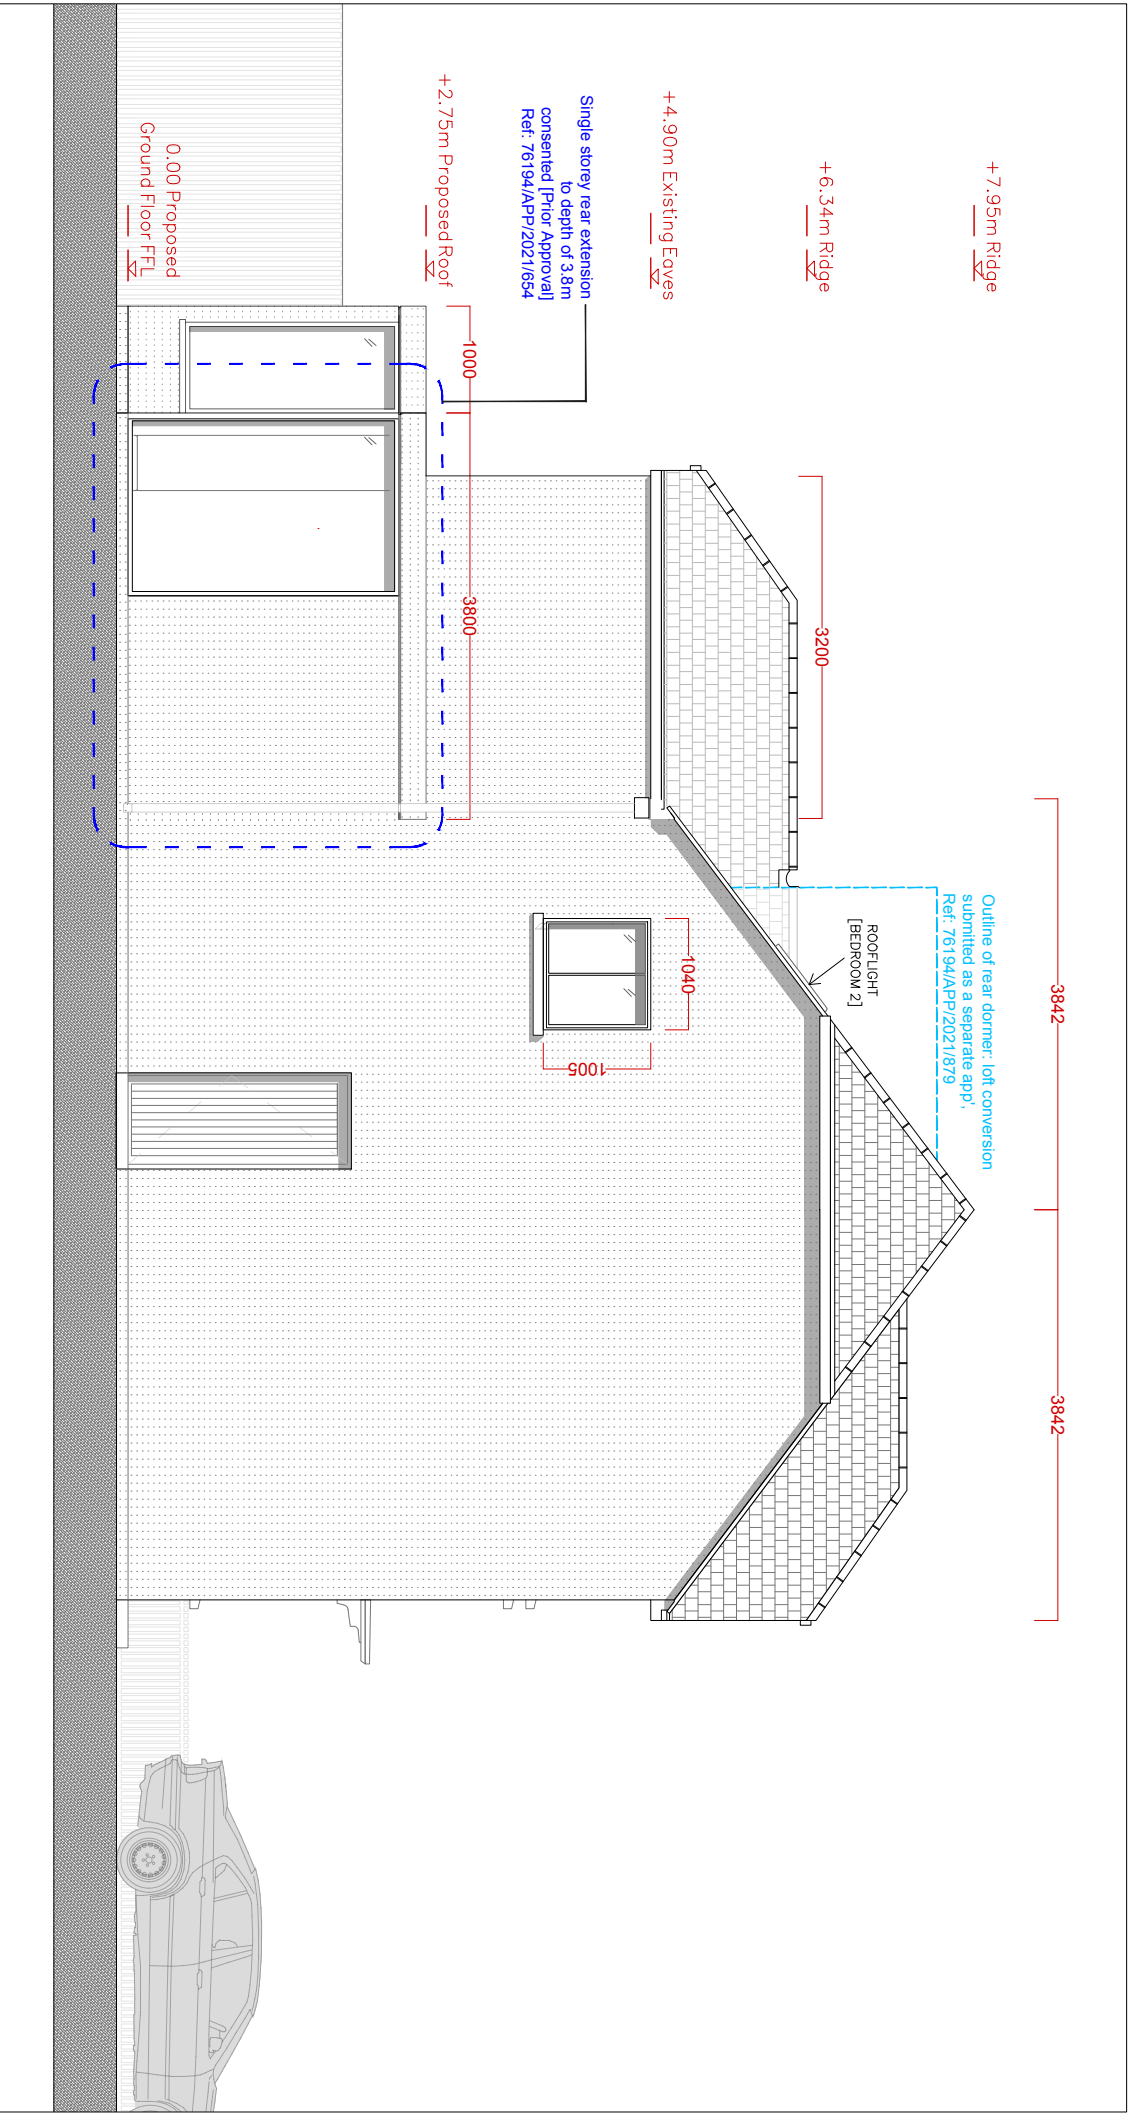


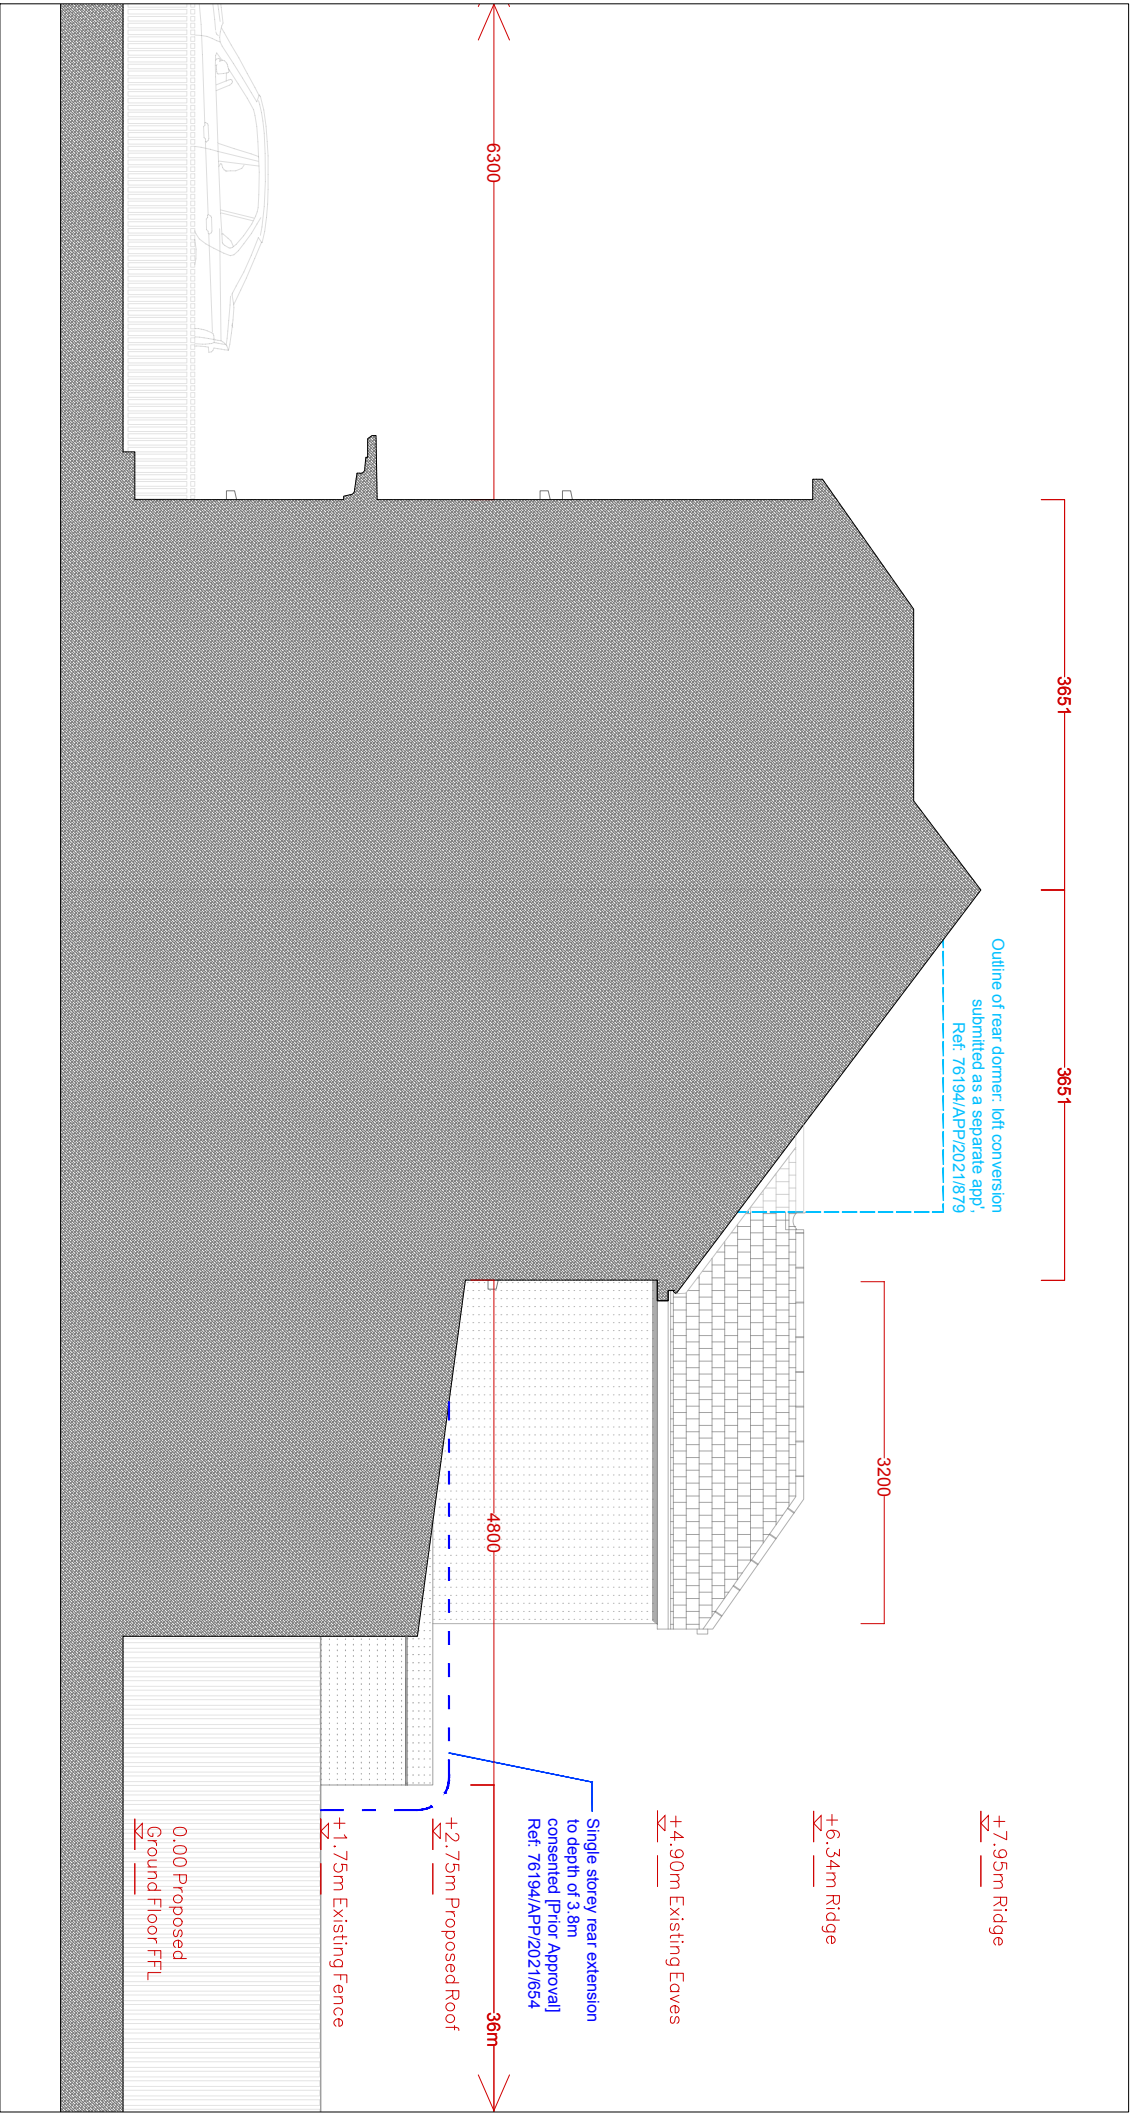

P-04 PROPOSED SILHOUETTE FROM ADJOINING PROPERTY 1:50
B

 

PLANNING APPLICATION DRAWINGS			
COHABILI DESIGN COOPERATIVE			
4 TWEEDDALE GROVE, CKENHAM, UB10 8TT t: +44(0)7788 447 0033 e: cohabil.design@gmail.com			
PROJECT	61 HAIG ROAD, UXBRIDGE EXTENSION & LOFT CONVERSION		
TITLE	PROPOSED PLANS + ELEVATIONS		
CLIENT	LEE & KATHLEEN MILLS		
DATE	JUL 2021	DWG NO	PR04
SCALE	1:50	REVISION	03

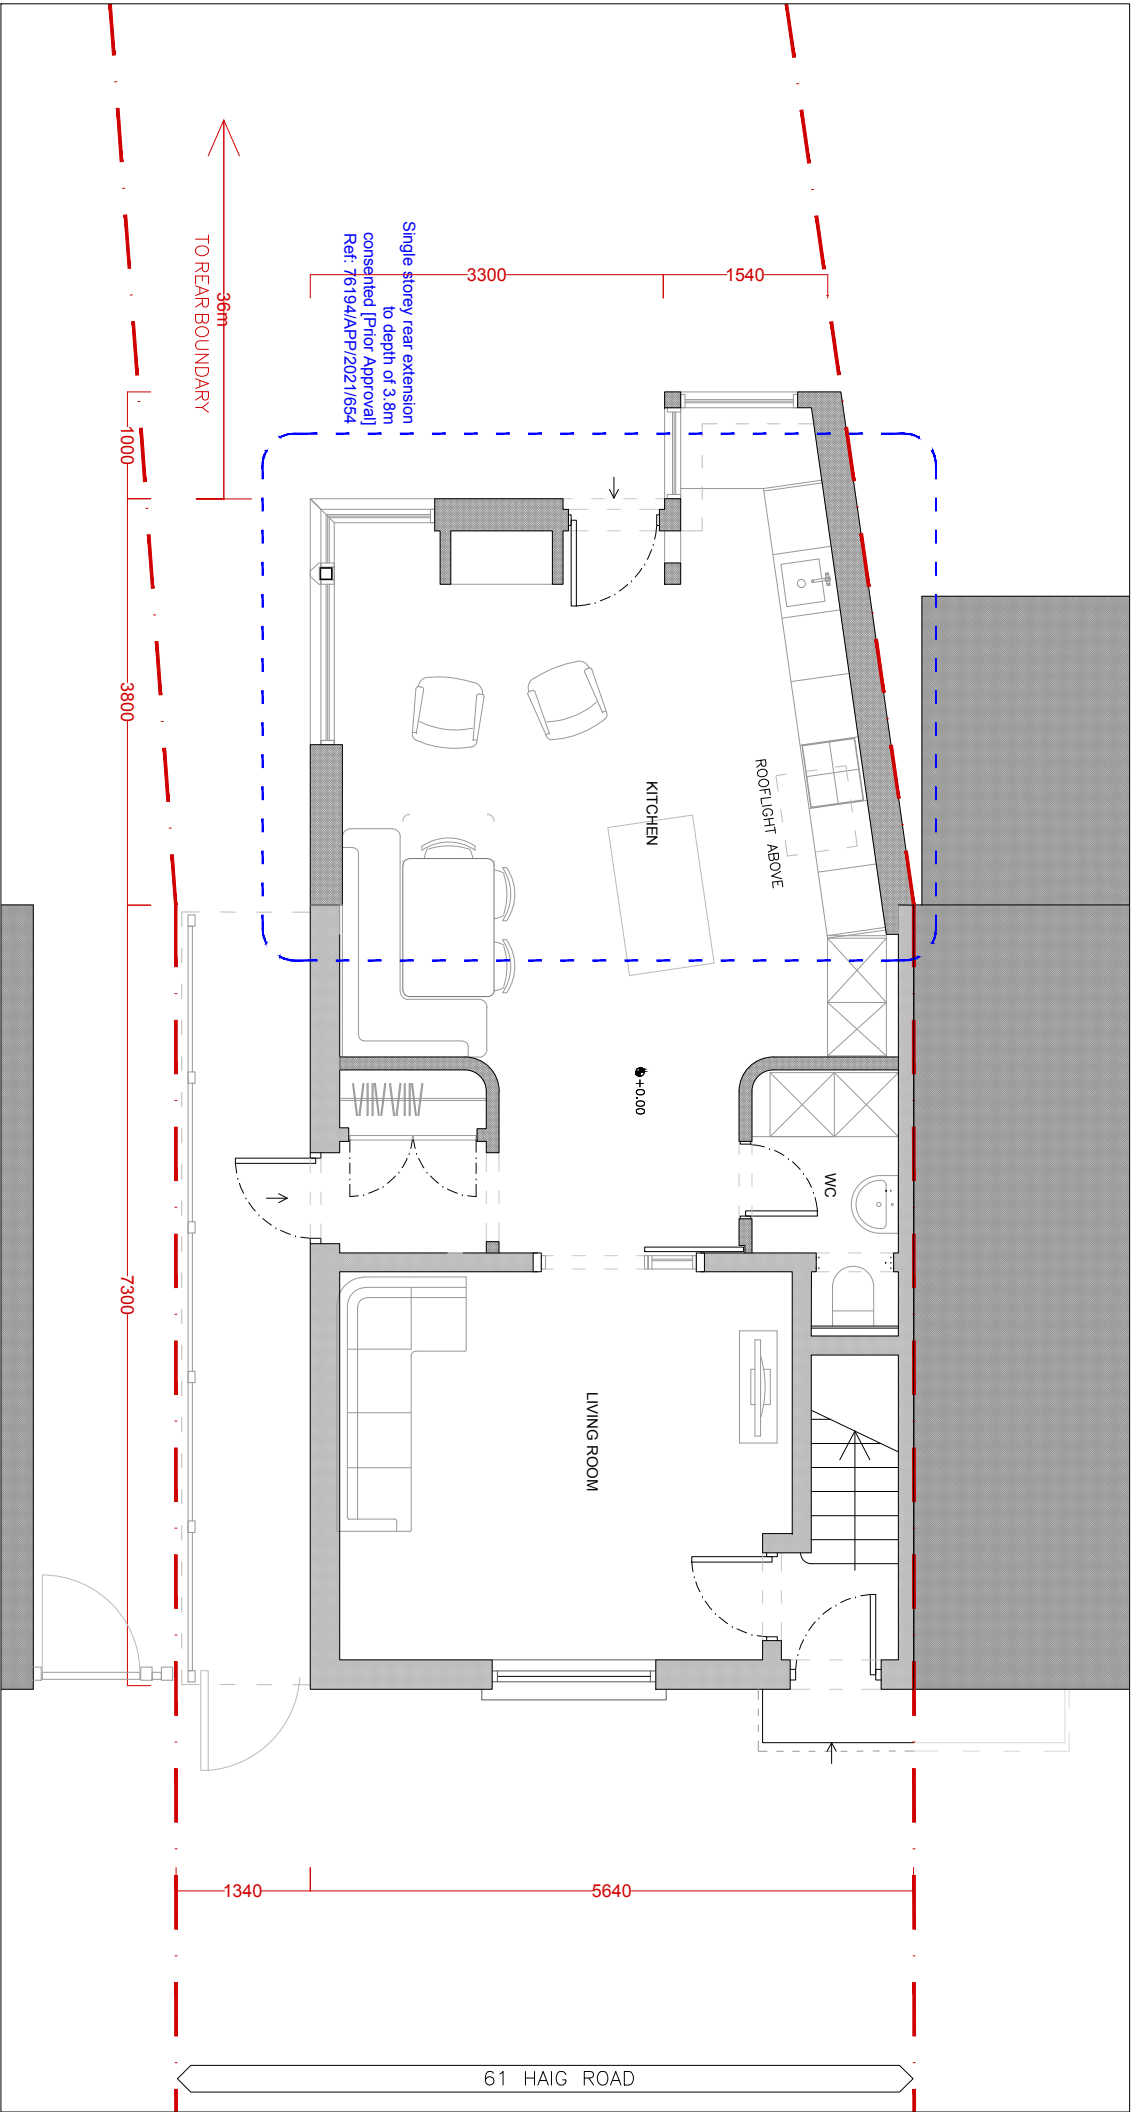

PLANNING APPLICATION DRAWINGS


COHABIT DESIGN COOPERATIVE

4 TWEEDDALE GROVE, LICKENHAM, LB10 8TT
t: +44(0)7788 447 0033 e: cohabit.design@gmail.com


PROJECT 61 HAIG ROAD, UXBRIDGE
EXTENSION & LOFT CONVERSION

TITLE PROPOSED PLANS + ELEVATIONS
CLIENT LEE & KATHLEEN MILLS

DATE JUL 2021 DWG NO PR05
SCALE 1:50 REVISION 03

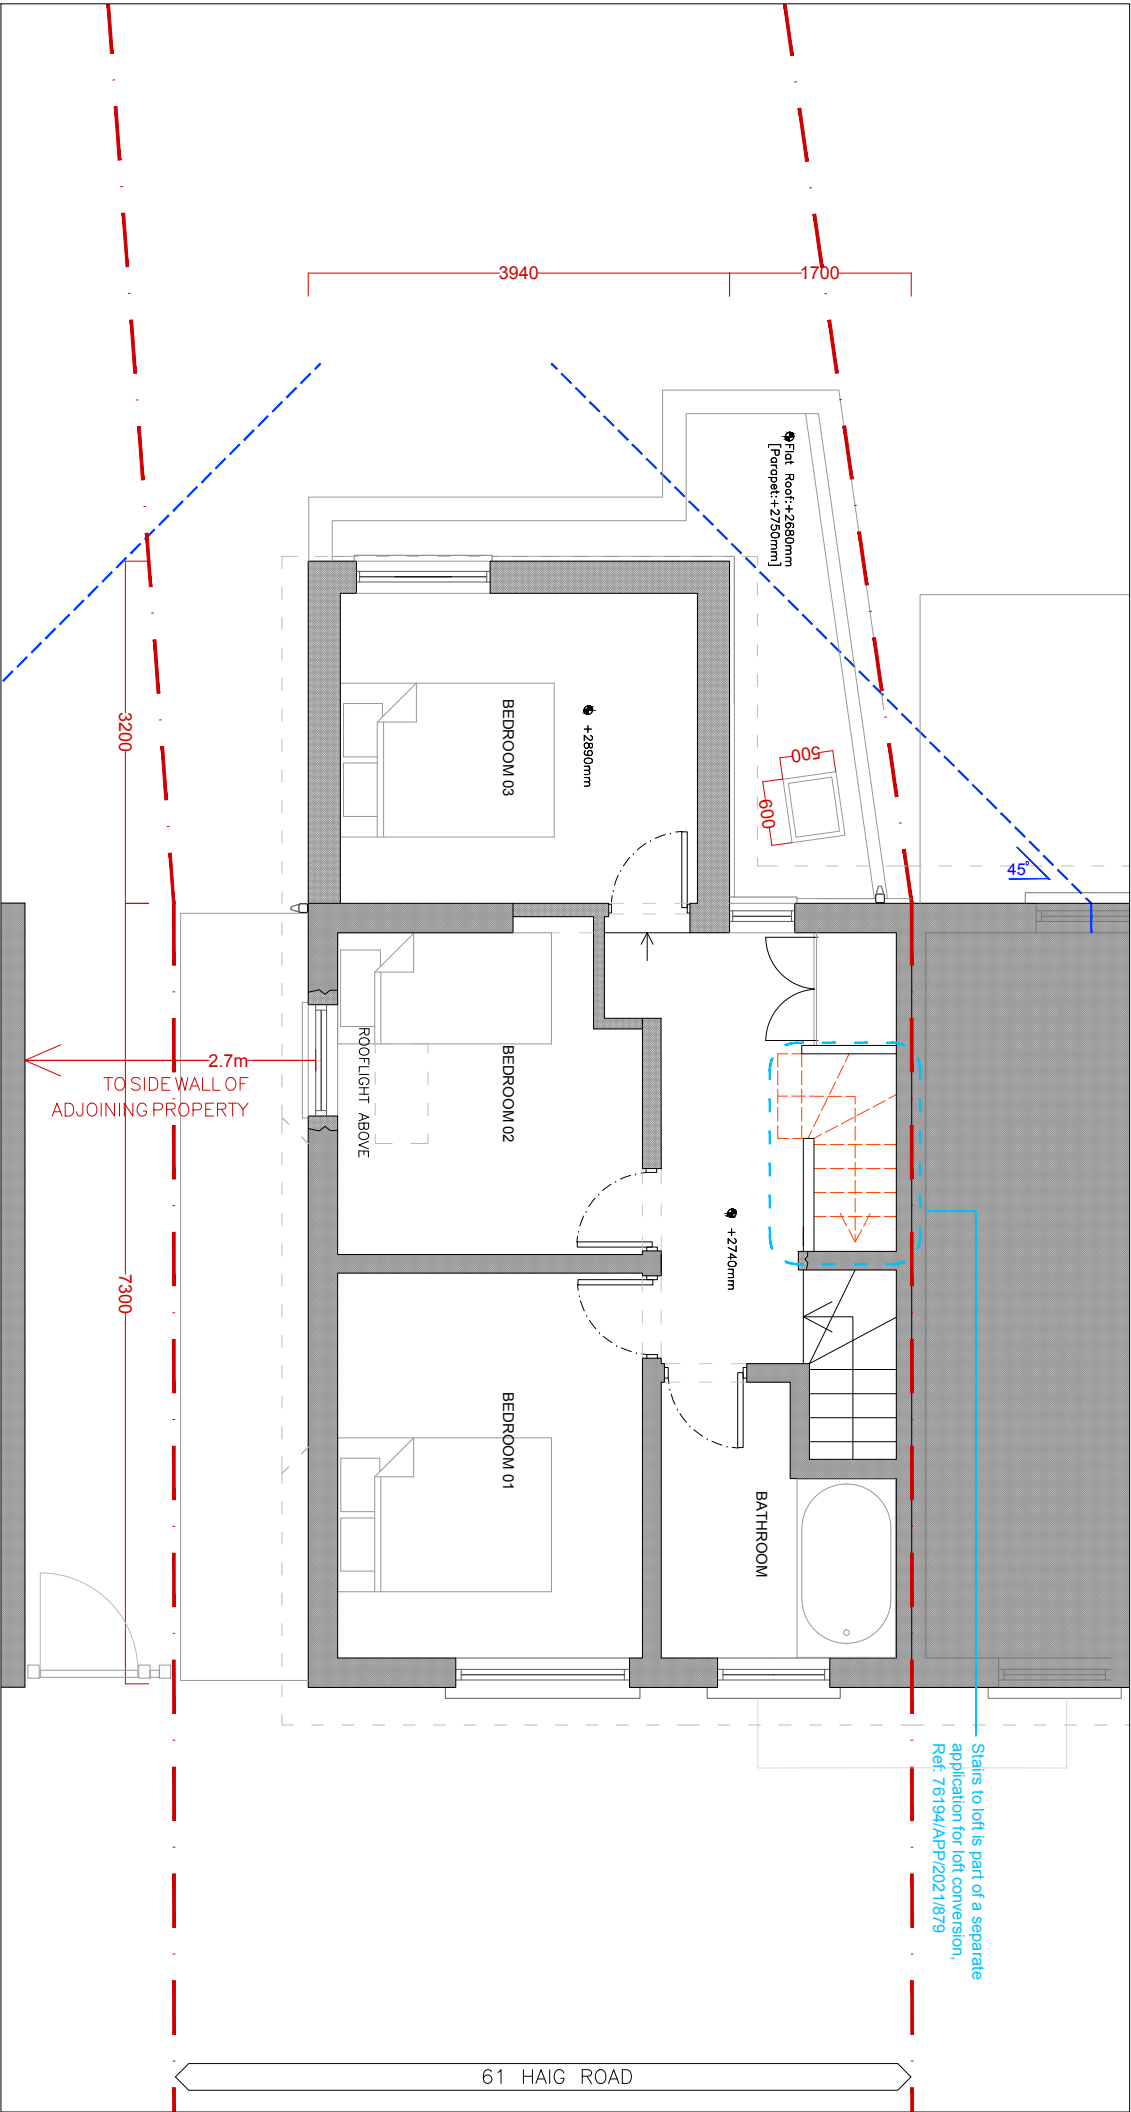

P-06 PROPOSED FIRST FLOOR PLAN
B

 

PLANNING APPLICATION DRAWINGS	
COHABILI DESIGN COOPERATIVE	
4 TWEEDDALE GROVE, LICKENHAM, LB10 8TT t: +44(0)7788 447 0033 e: cohabit.design@gmail.com	
PROJECT	61 HAIG ROAD, UXBRIDGE EXTENSION & LOFT CONVERSION
TITLE	PROPOSED PLANS + ELEVATIONS
CLIENT	LEE & KATHLEEN MILLS
DATE	JUL 2021
SCALE	1:50
DWG NO	PR06
REVISION	03