



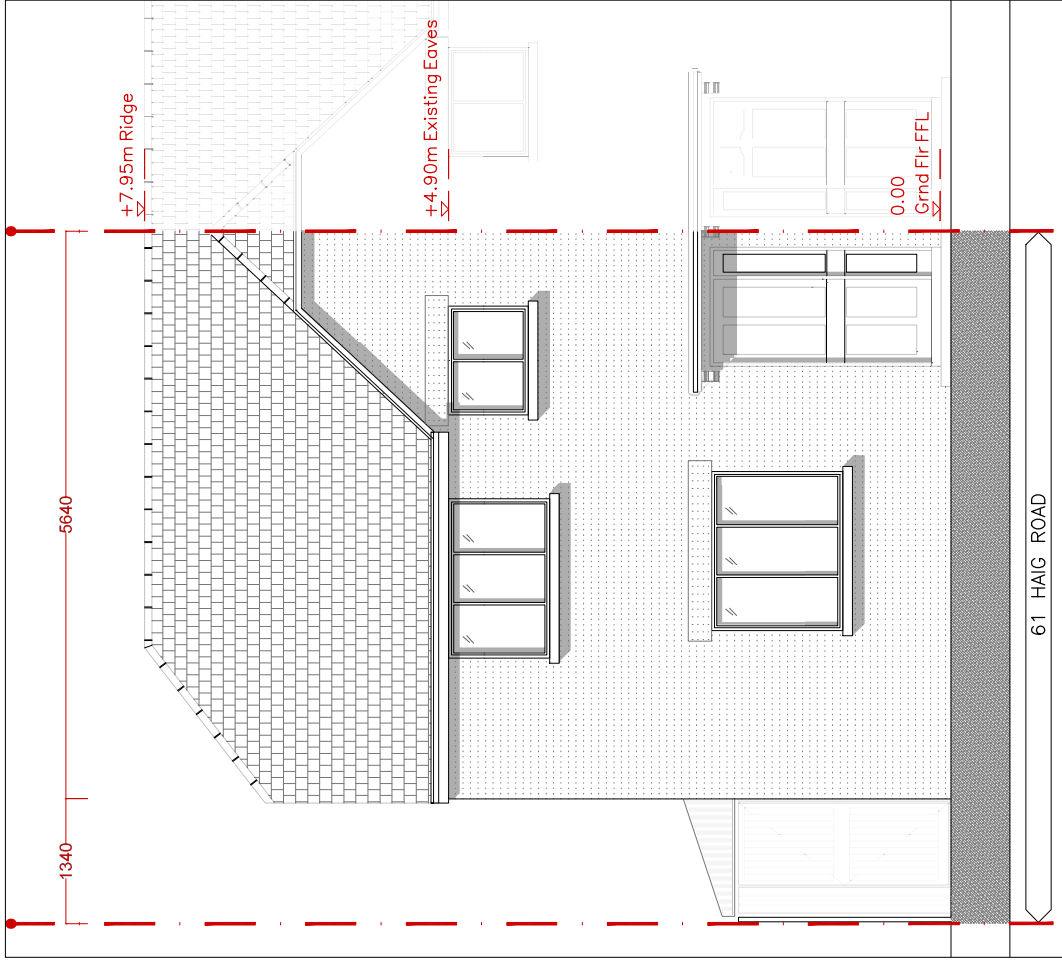

(E-01) EXISTING FRONT ELEV 1:50
00

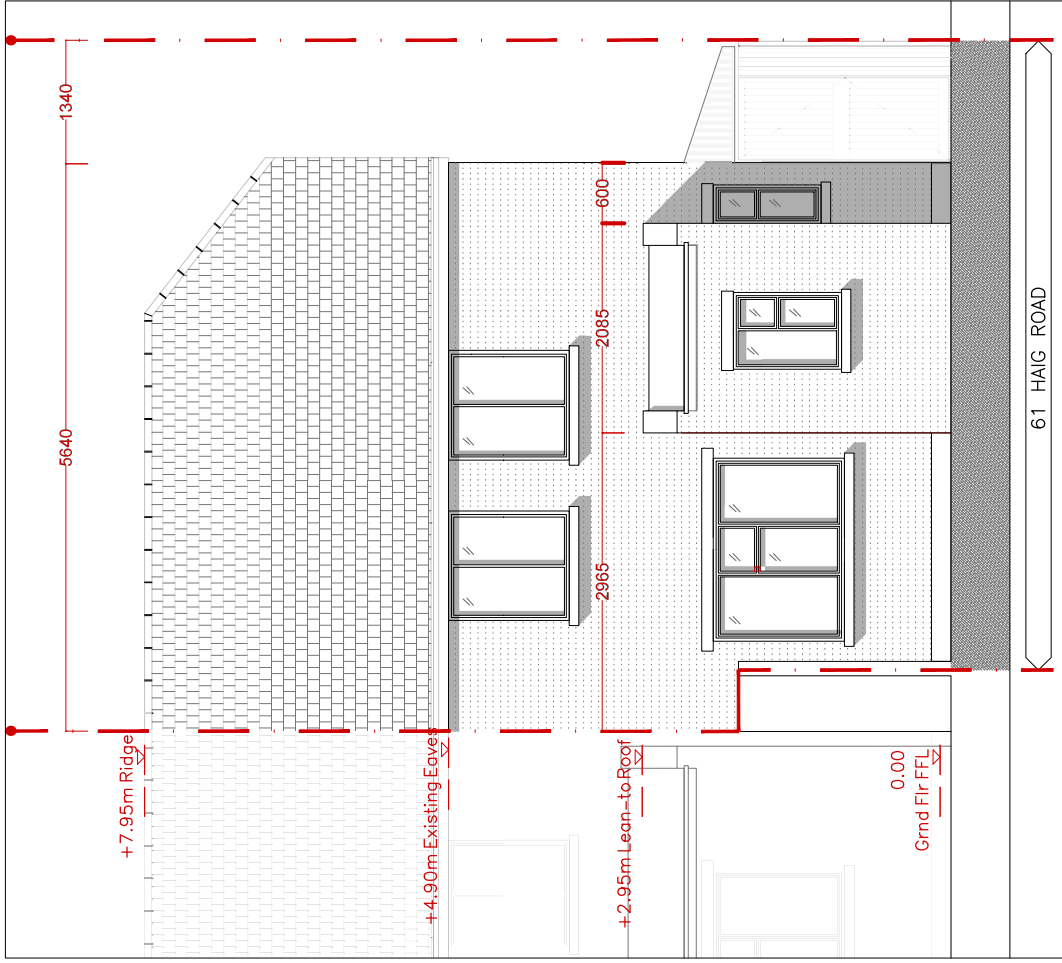

(E-02) EXISTING REAR ELEV 1:50
00

PLANNING APPLICATION DRAWINGS

COHABIT DESIGN COOPERATIVE


4 TWEEDEDALE GROVE, JICKENHAM, UB1 0BT
t +44(0)788 447 0033 e cohahit.design@gmail.com

PROJECT 61 HAIG ROAD, LUXBRIDGE
EXTENSION & LOFT CONVERSION

TITLE EXISTING PLANS + ELEVATIONS

CLIENT LEE & KATHLEEN MILLS

DATE APR 2021 DWG NO EX01+02
SCALE 1:50 REVISION 01

 

2031 1811 1811 2031

+7.95m Ridge

+4.90m Existing Eaves

2640

+2.95m Lean-to Roof
[Roof of adjoining
property shown behind]


0.00
Grnd Flr FFL




E-03 EXISTING SIDE (EAST) ELEV 1:50

PLANNING APPLICATION DRAWINGS

COHABIT DESIGN COOPERATIVE	
4 TWEEDEDALE GROVE, JICKENHAM, LB1 0BT t +44(0)788 447 0033 e cohahit.design@gmail.com	
PROJECT	61 HAIG ROAD, LUXBRIDGE
TITLE	EXISTING PLANS + ELEVATIONS
CLIENT	LEE & KATHLEEN MILLS
DATE	APR 2021
SCALE	1:50
DWG NO	EX03
REVISION	01

 

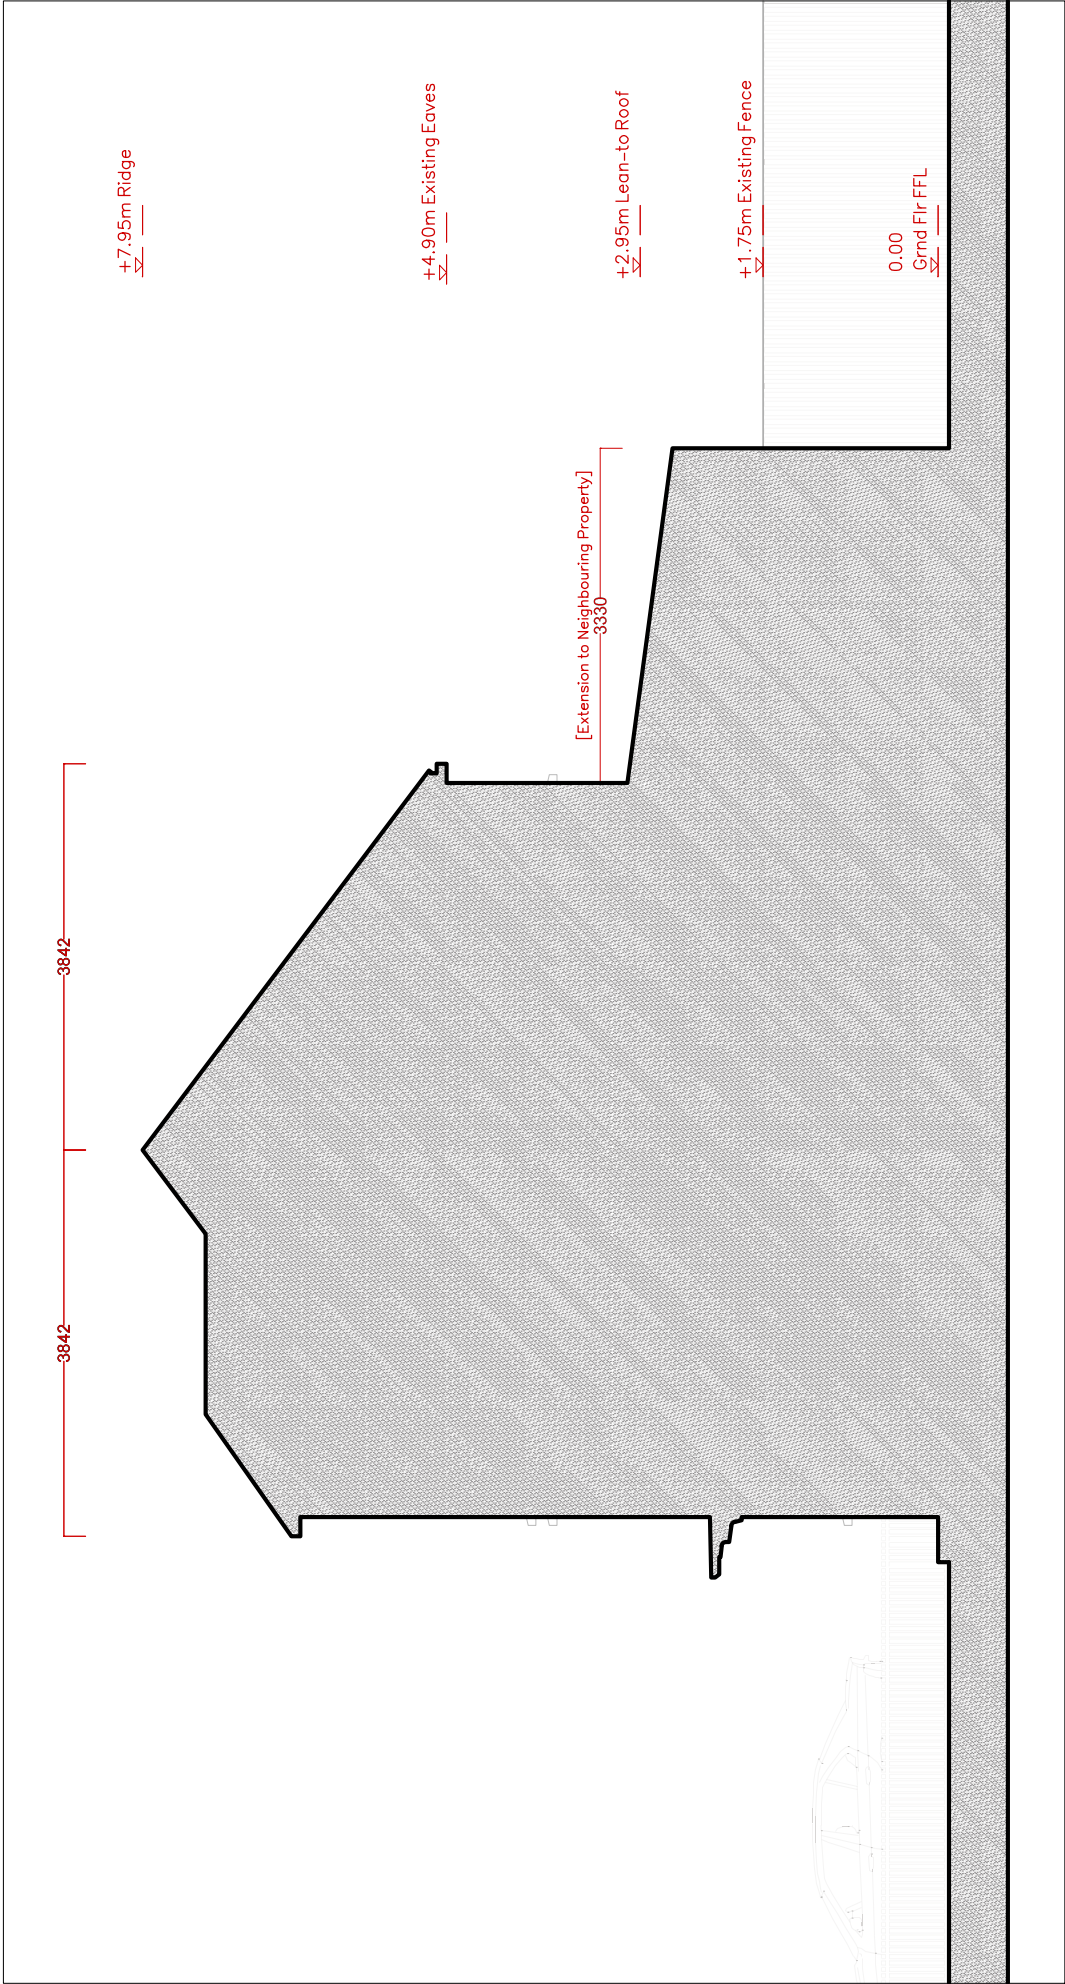


PLANNING APPLICATION DRAWINGS

COHABIT DESIGN COOPERATIVE	
4 TWEEEDDALE GROVE, JICKENHAM, VIC 3087 t +61(0)788 447 0033 e cohahit.design@gmail.com	
PROJECT	61 HAIG ROAD, LUXBRIDGE EXTENSION & LOFT CONVERSION
TITLE	EXISTING PLANS + ELEVATIONS
CLIENT	LEE & KATHLEEN MILLS
DATE	APR 2021
SCALE	1:50
DWG NO	EX04
REVISION	01

E-04 EXISTING SILHOUETTE FROM ADJOINING PROPERTY 1:50




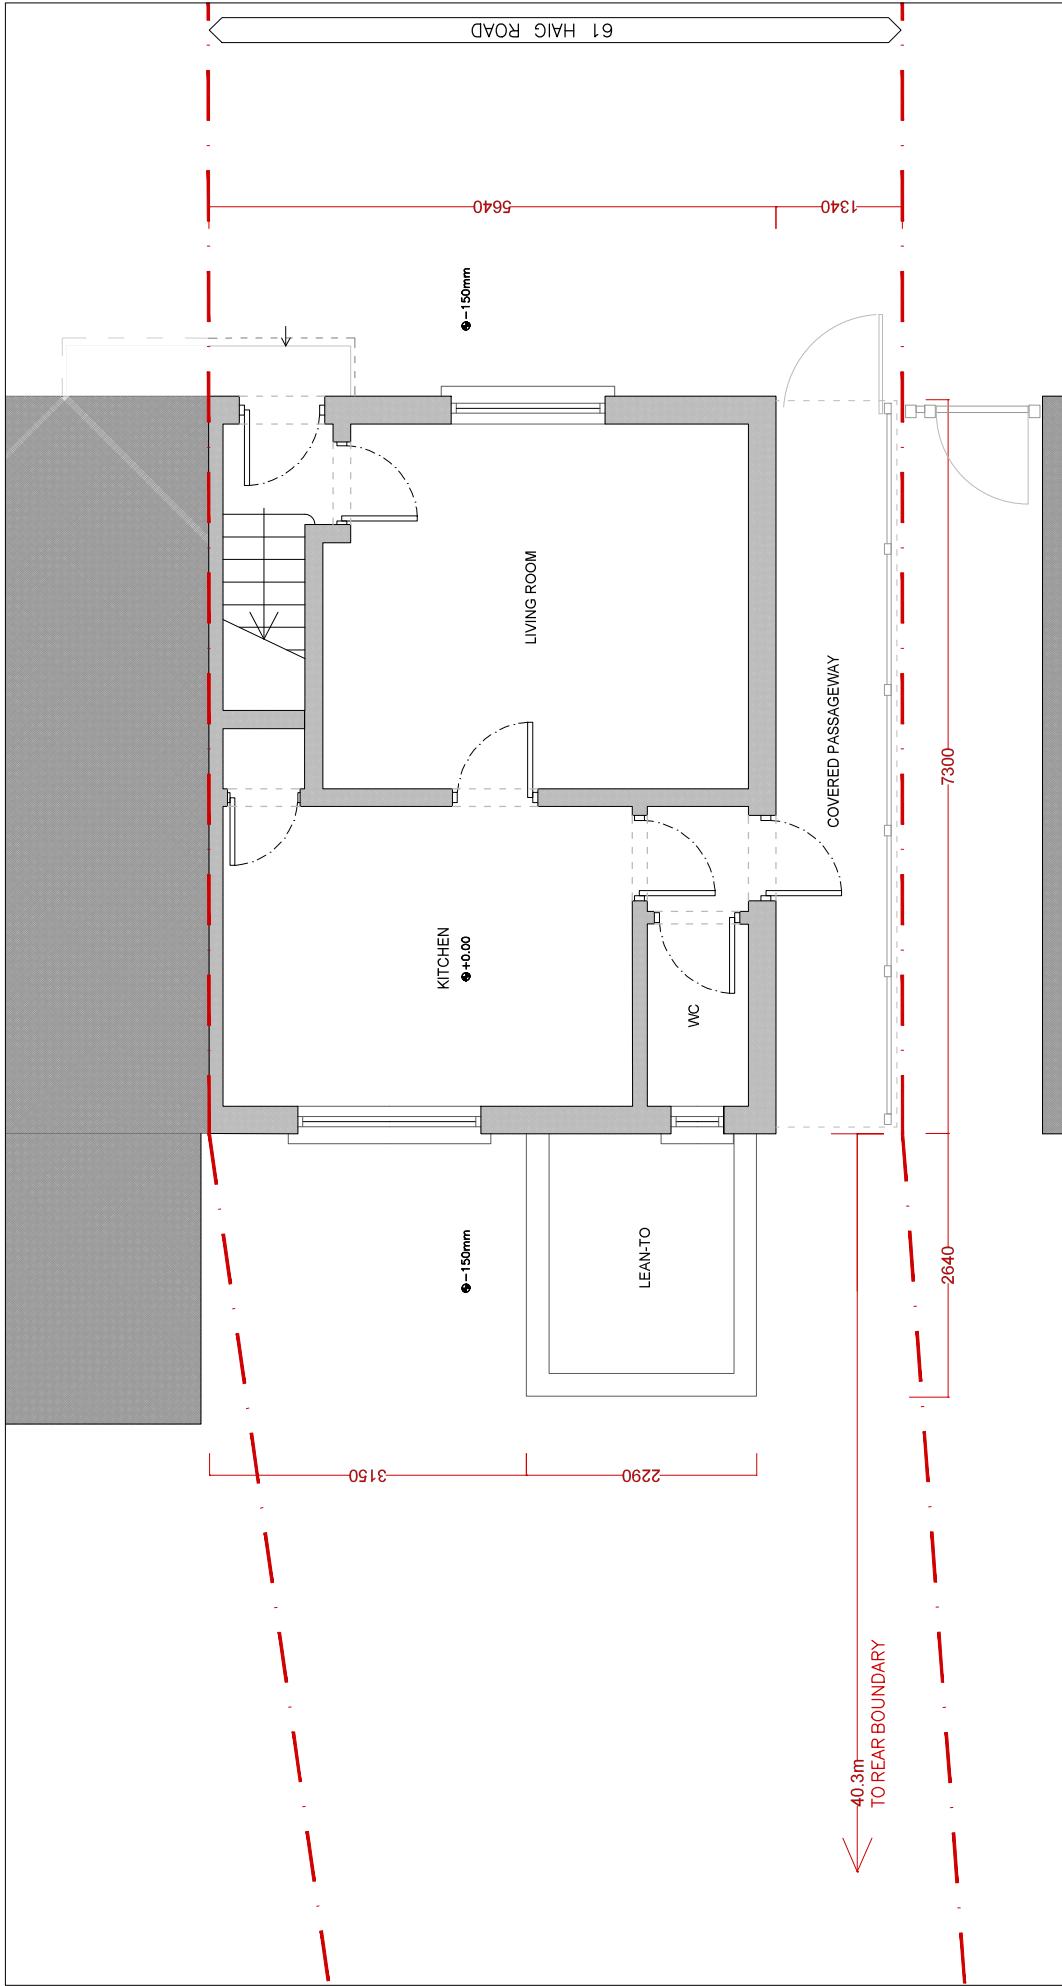


E05 EXISTING GROUND FLOOR PLAN 1:50

PLANNING APPLICATION DRAWINGS

COHABIT DESIGN COOPERATIVE	
4 TWEEDEDALE GROVE, JICKENHAM, LB1 0BT t +44(0)788 447 0033 e cohobit.design@gmail.com	
PROJECT	61 HAIG ROAD, LUXBRIDGE
TITLE	EXISTING PLANS + ELEVATIONS
CLIENT	LEE & KATHLEEN MILLS
DATE	APR 2021
SCALE	1:50
DWG NO	EX05
REVISION	02

 


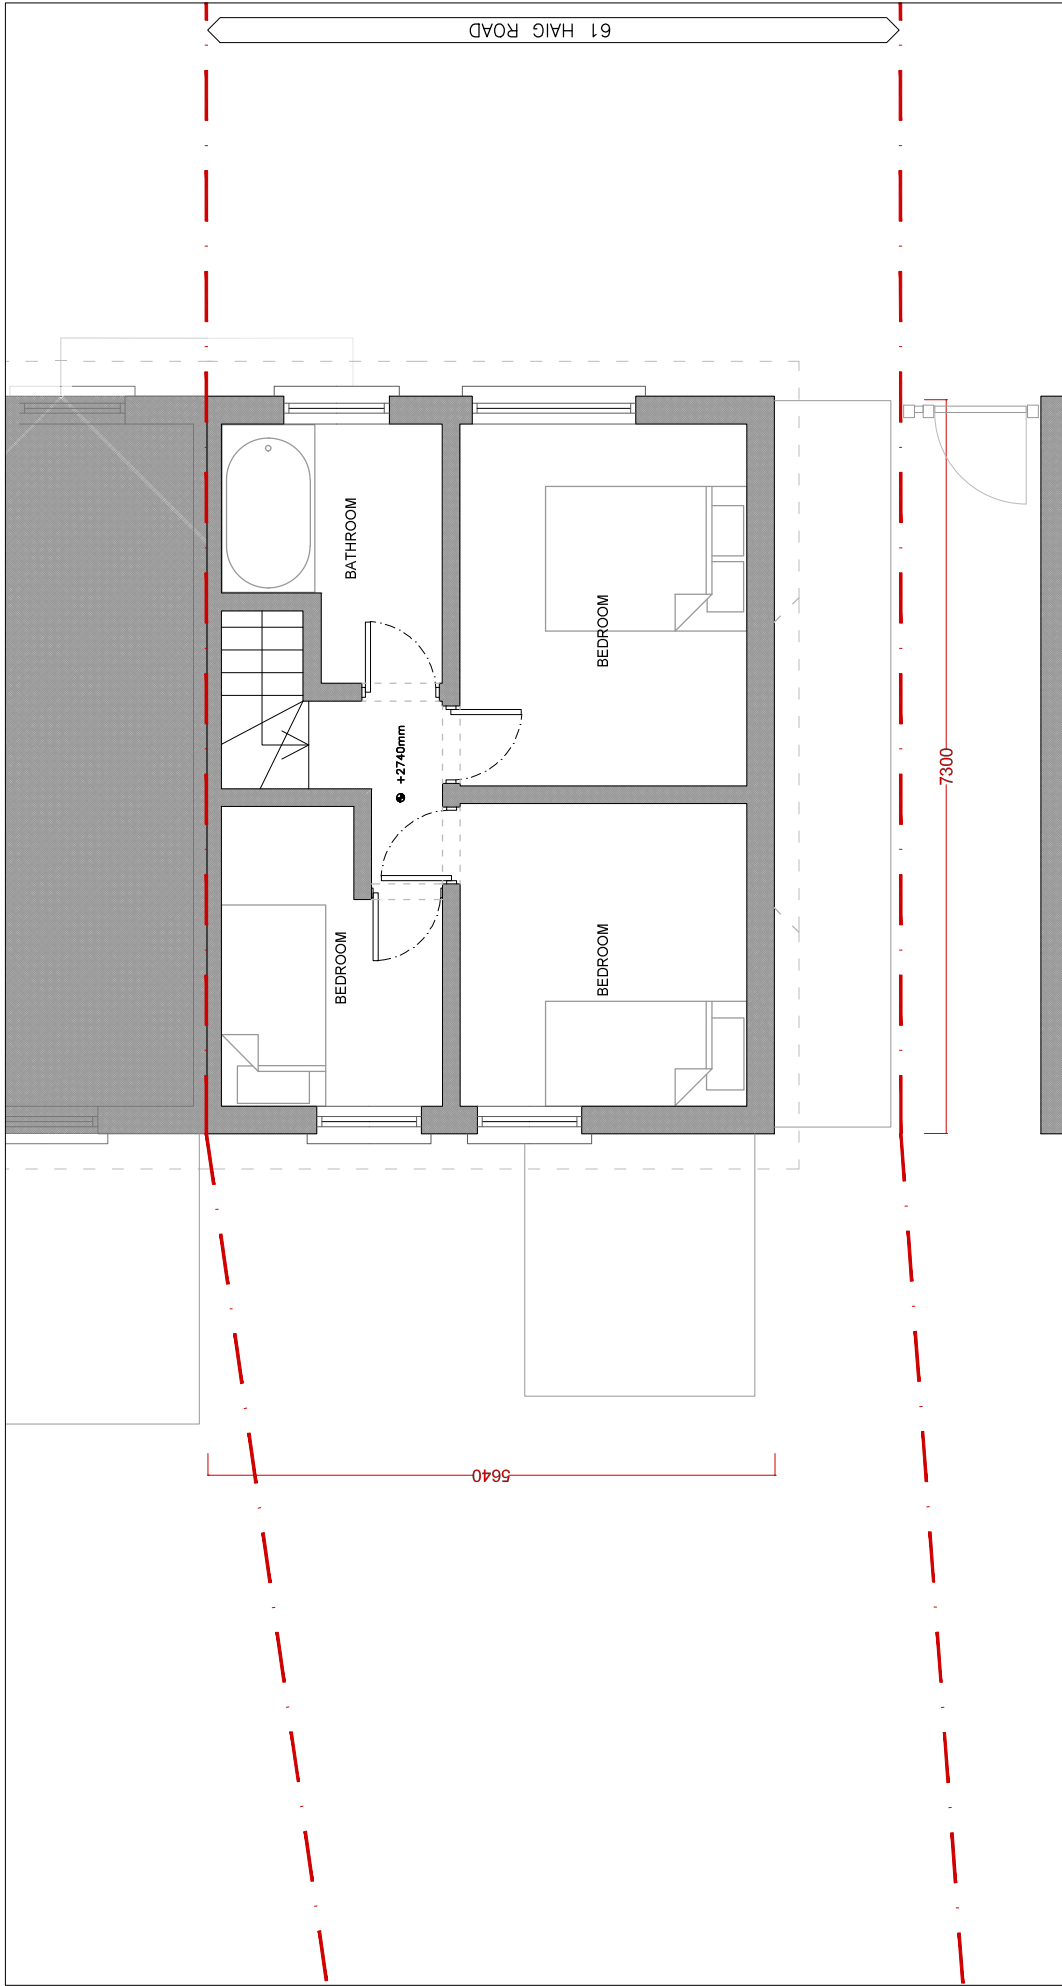


E06 EXISTING FIRST FLOOR PLAN 1:50

PLANNING APPLICATION DRAWINGS

COHABIT DESIGN COOPERATIVE	
4 TWEEDEDALE GROVE, JICKENHAM, U101 0BT t +44(0)788 447 0033 e cohahit.design@gmail.com	
PROJECT	61 HAIG ROAD, LUXBRIDGE
TITLE	EXISTING PLANS + ELEVATIONS
CLIENT	LEE & KATHLEEN MILLS
DATE	APR 2021
SCALE	1:50
DWG NO	EX06
REVISION	01

 


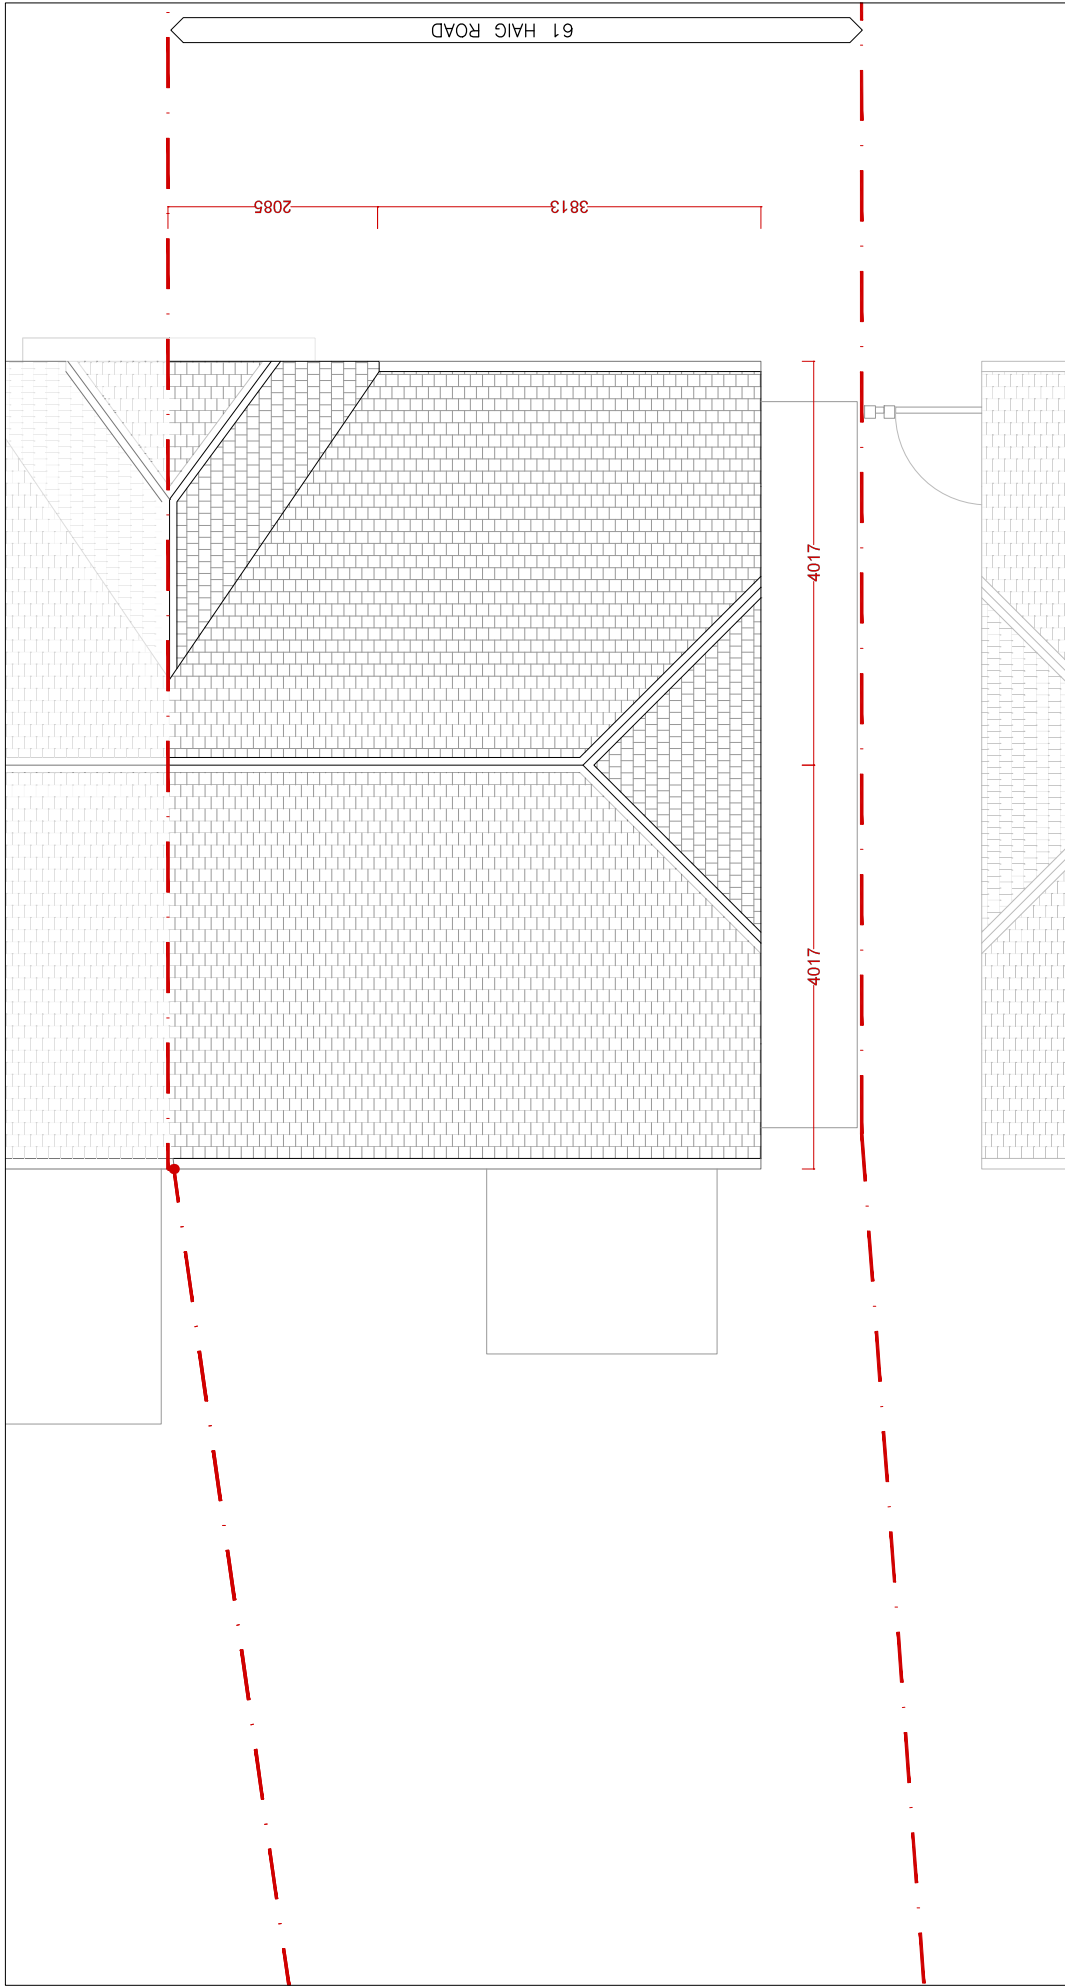


E-08 EXISTING ROOF PLAN 1:50

PLANNING APPLICATION DRAWINGS

COHABIT DESIGN COOPERATIVE	
4 TWEEDEDALE GROVE, JICKENHAM, UB10 8TT t +44(0)788 447 0033 e cohahit.design@gmail.com	
PROJECT	61 HAIG ROAD, LUXBRIDGE
TITLE	EXISTING PLANS + ELEVATIONS
CLIENT	LEE & KATHLEEN MILLS
DATE	APR 2021
SCALE	1:50
DWG NO	EX08
REVISION	01

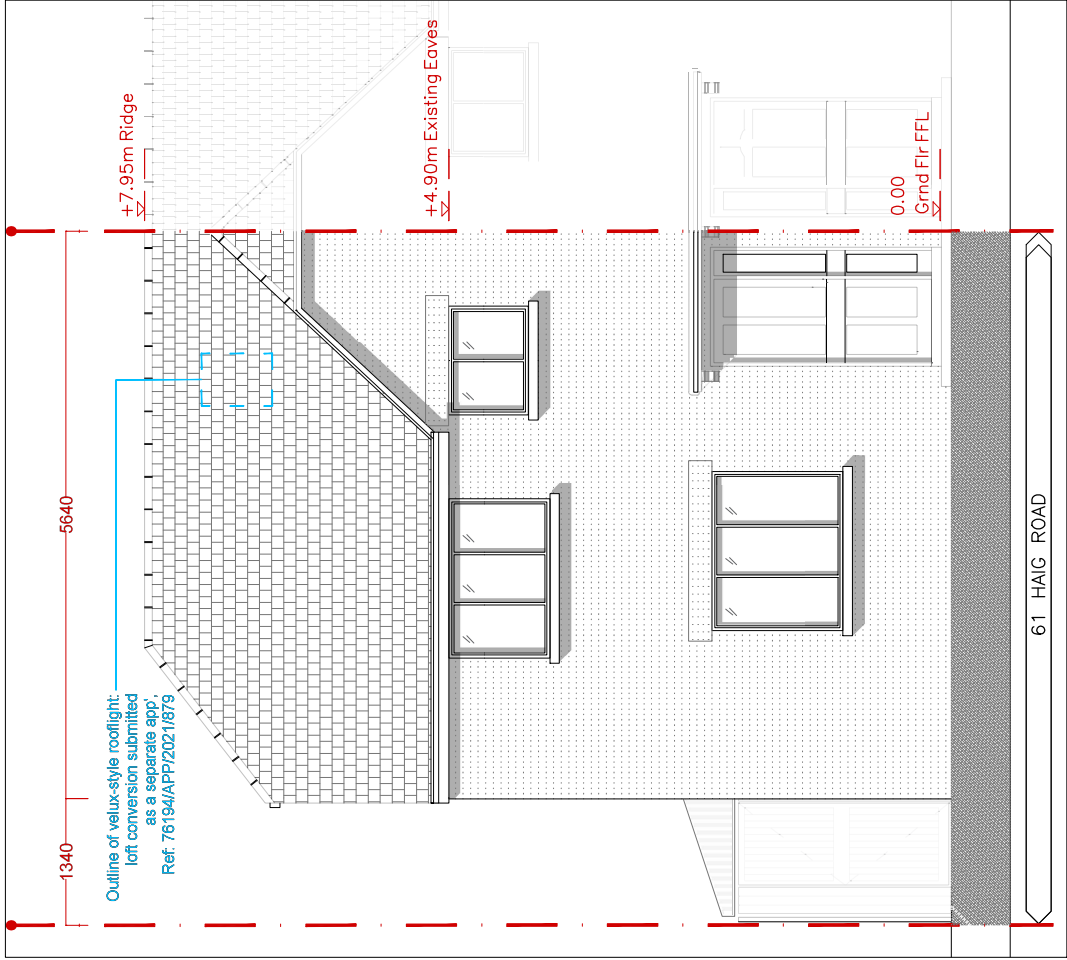


P-01 PROPOSED FRONT ELEV 1:50
A [no change]

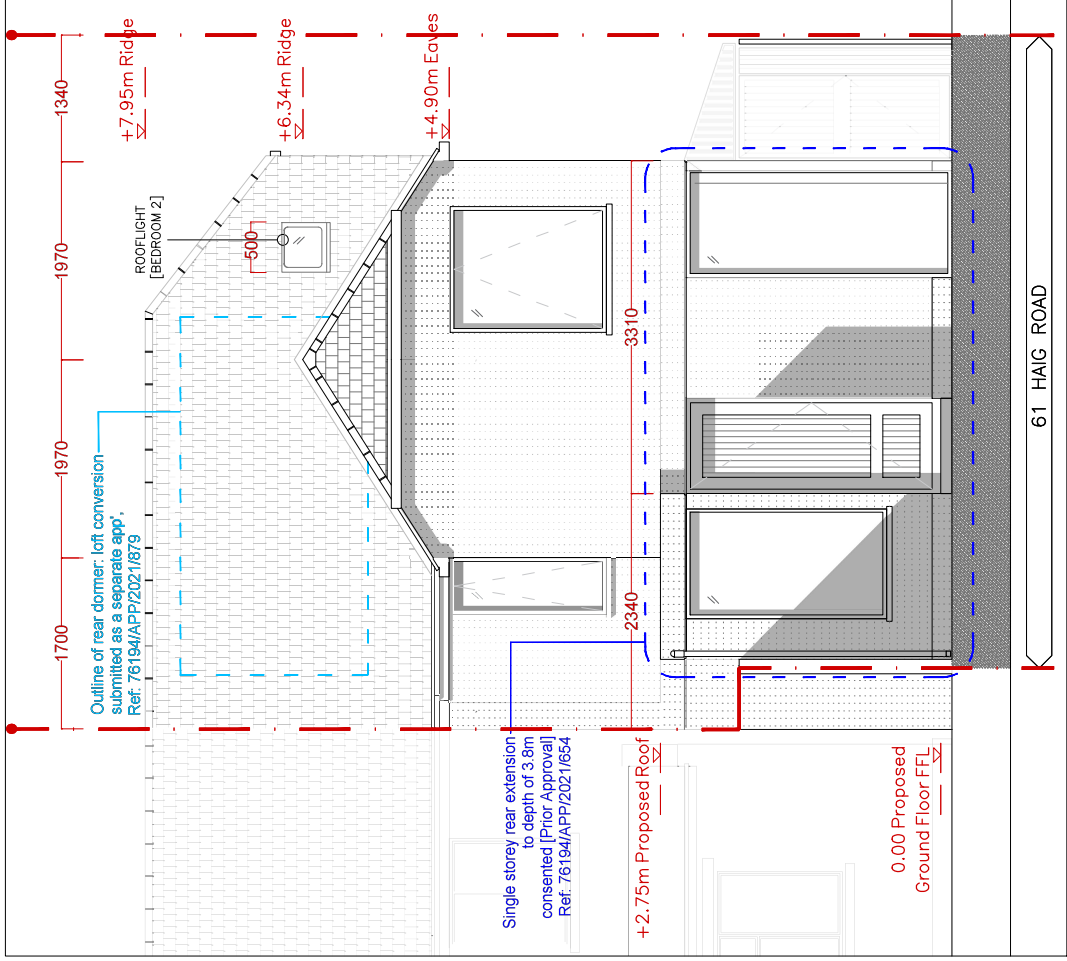

P-02 PROPOSED REAR ELEV 1:50
B

PLANNING APPLICATION DRAWINGS

COHABIT DESIGN COOPERATIVE	
4 TWEEEDDALE GROVE, JICKENHAM, LB1 0BT t +44(0)788 447 0033 e cohahit.design@gmail.com	
PROJECT	61 HAIG ROAD, LUXBRIDGE EXTENSION & LOFT CONVERSION
TITLE	PROPOSED PLANS + ELEVATIONS
CLIENT	LEE & KATHLEEN MILLS
DATE	APR 2021
SCALE	1:50
DWG NO	PR04-01B + PR04-02B
REVISION	02

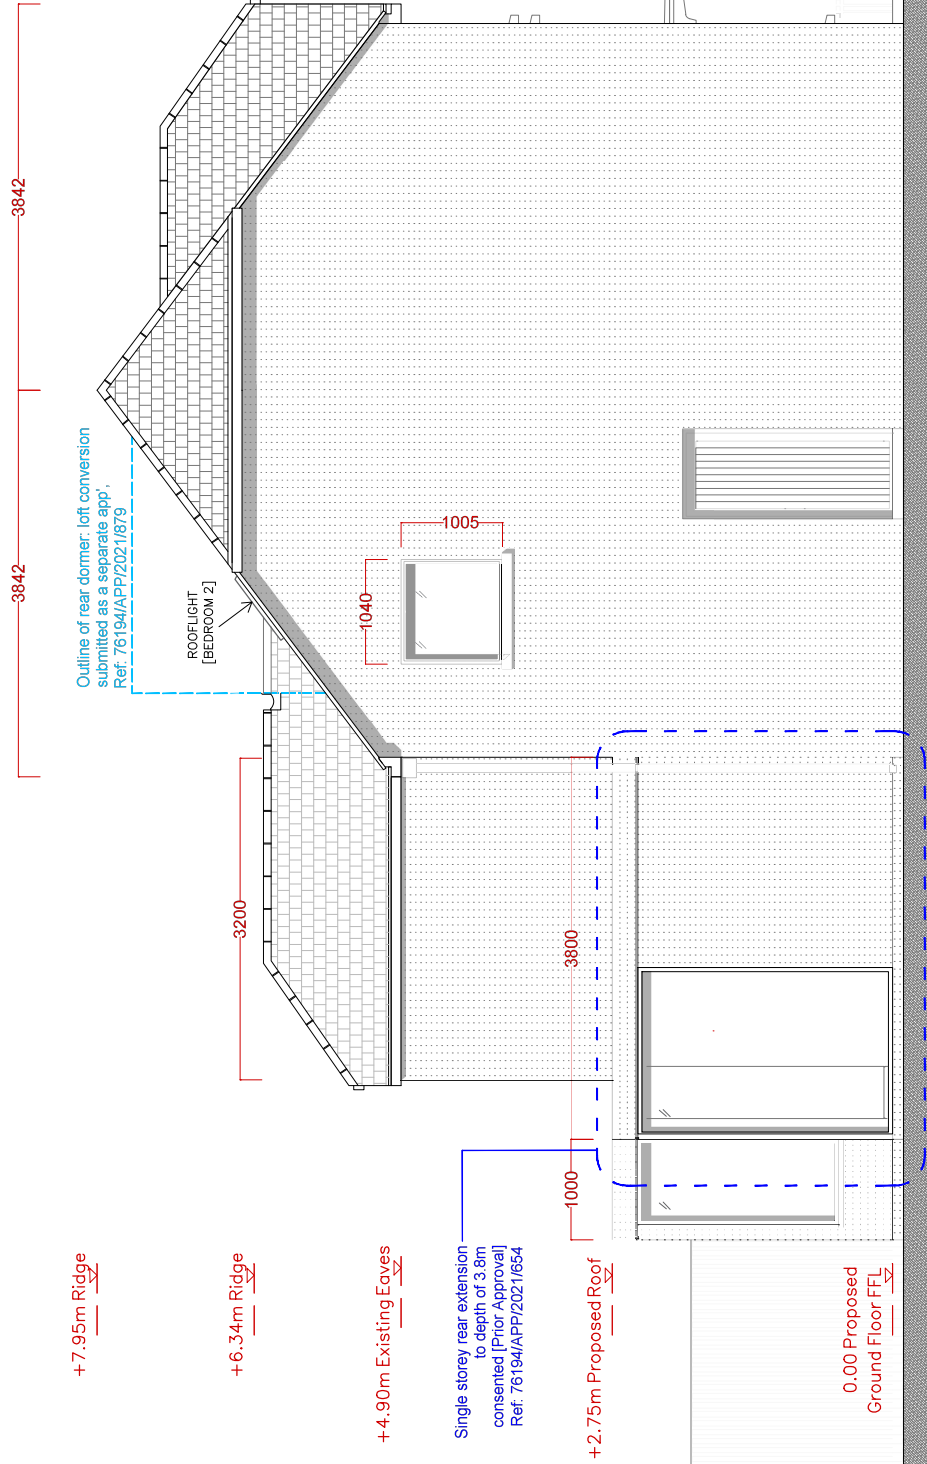

P-03
B
PROPOSED SIDE [EAST] ELEV 1:50

PLANNING APPLICATION DRAWINGS

COHABIT DESIGN COOPERATIVE


4 TWEEDEDALE GROVE, JICKENHAM, LB1 0BT
t: +44(0)788 447 0033 e: cohbit.design@gmail.com


PROJECT: 61 HAIG ROAD, LUXBRIDGE
EXTENSION & LOFT CONVERSION

TITLE: PROPOSED PLANS + ELEVATIONS

CLIENT: LEE & KATHLEEN MILLS

DATE: APR 2021 DWG NO: PR04-03B
SCALE: 1:50 REVISION: 02

 


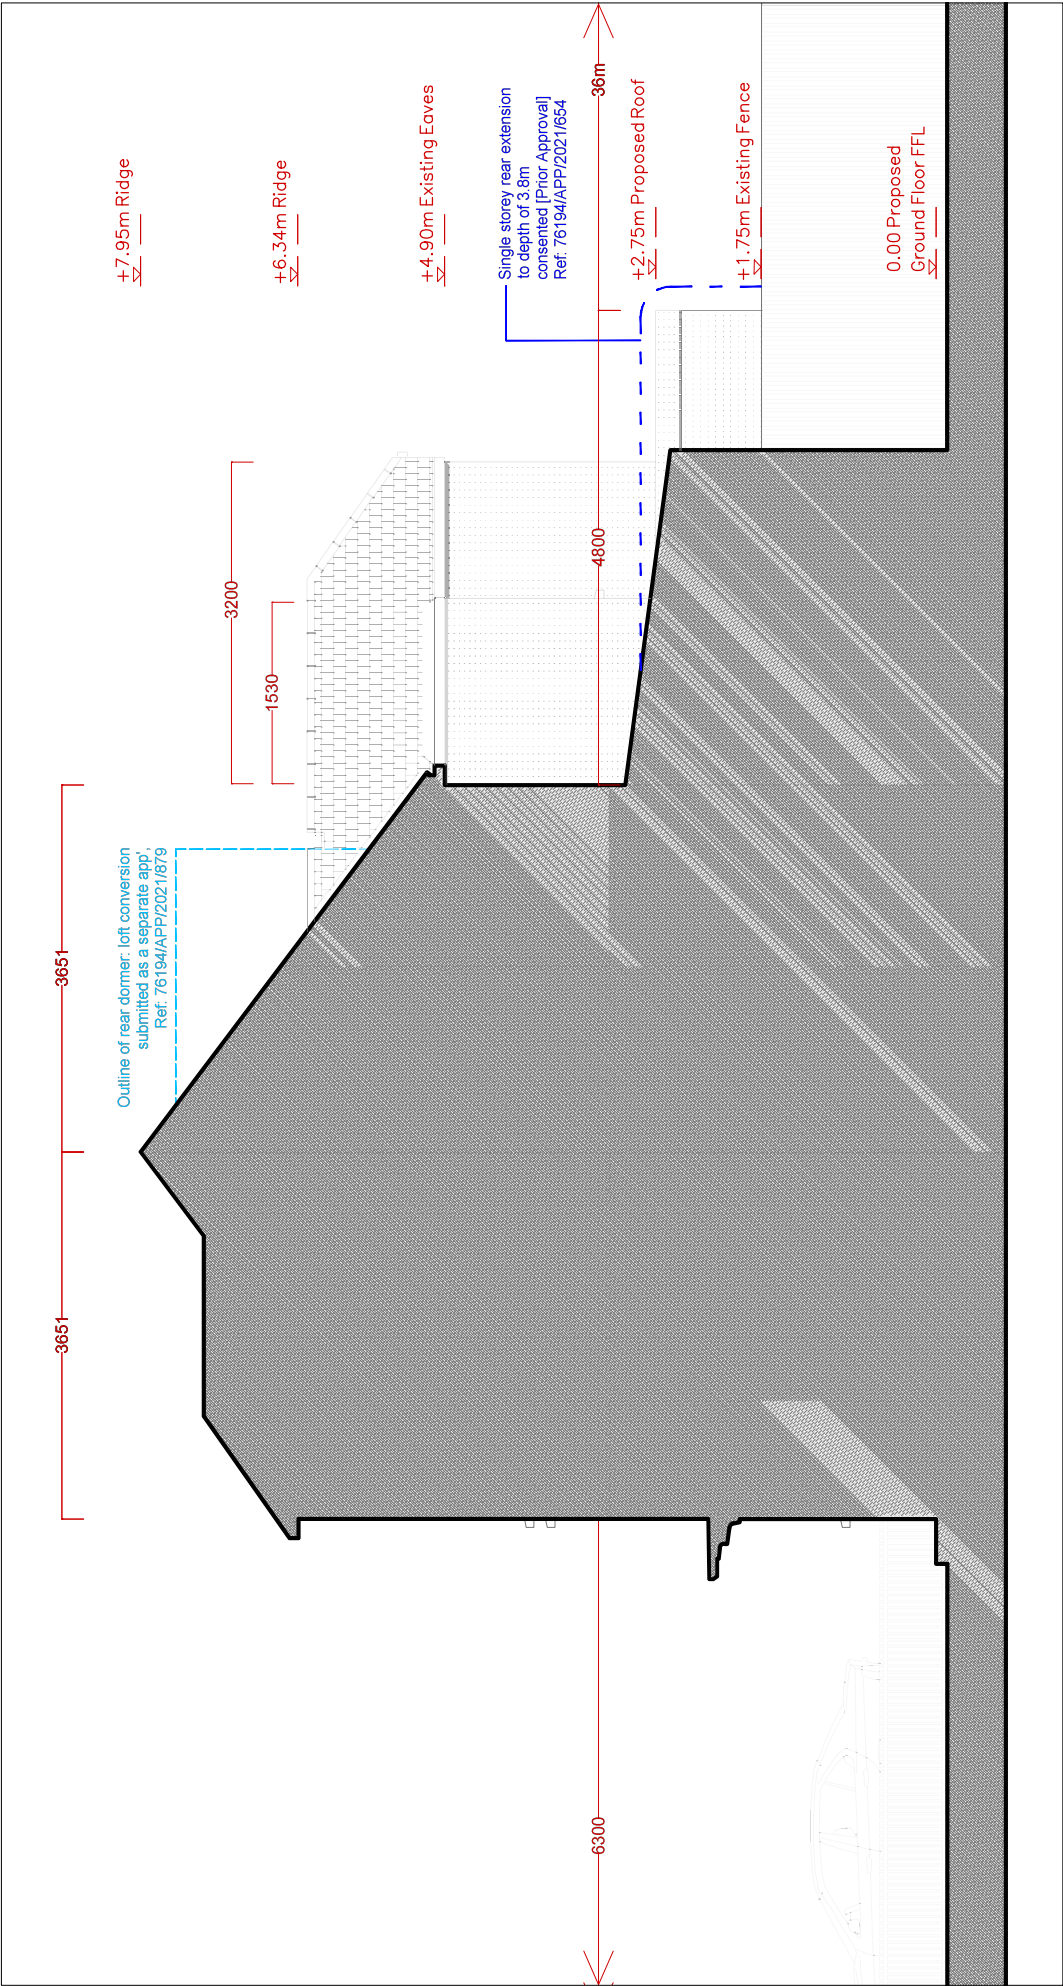


P-04 PROPOSED SILHOUETTE FROM ADJOINING PROPERTY 1.50
B

PLANNING APPLICATION DRAWINGS

COHABIT DESIGN COOPERATIVE	
4 TWEEDEDALE GROVE, JICKENHAM, LB1 0BT t +44(0)788 447 0033 e cohahit.design@gmail.com	
PROJECT	61 HAIG ROAD, LUXBRIDGE EXTENSION & LOFT CONVERSION
TITLE	PROPOSED PLANS + ELEVATIONS
CLIENT	LEE & KATHLEEN MILLS
DATE	APR 2021
SCALE	DWG NO. PR04-04B 1:50 REVISION 02

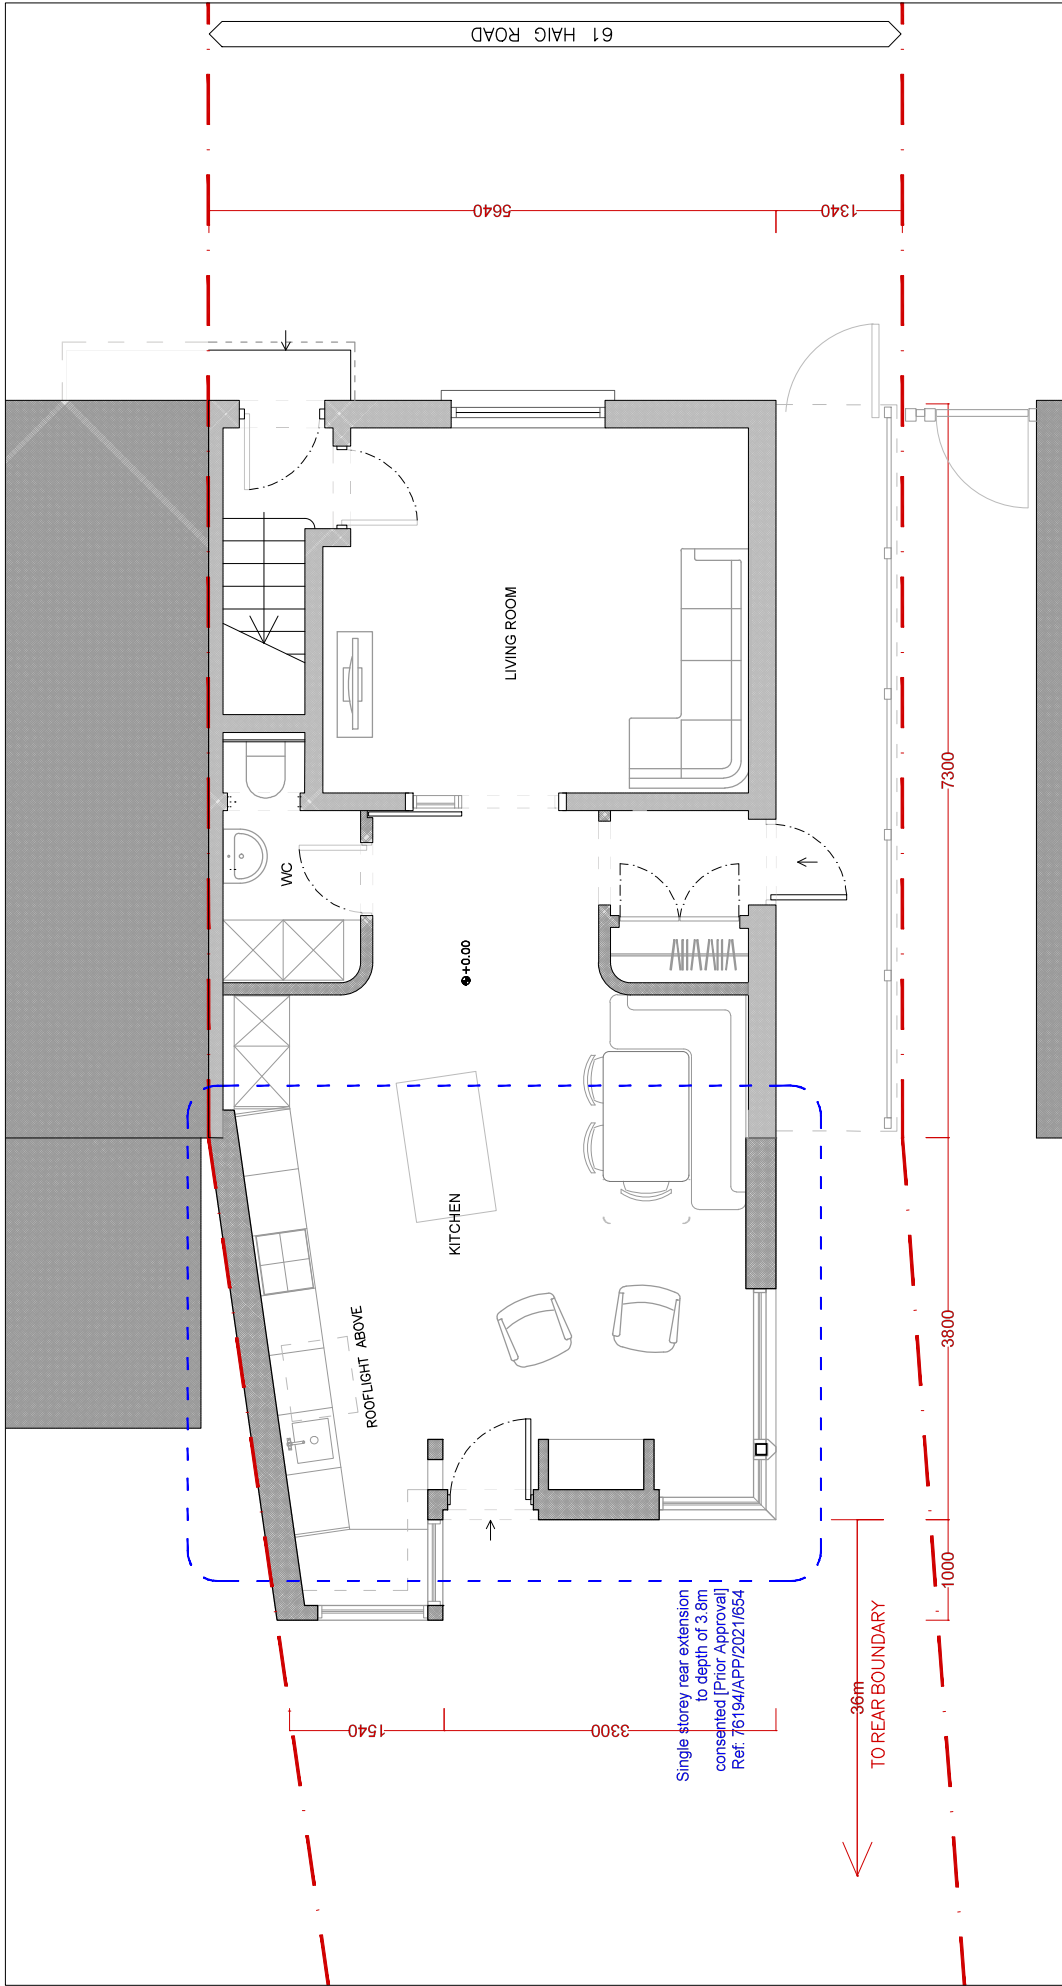

PLANNING APPLICATION DRAWINGS	
COHABIT DESIGN COOPERATIVE 4 TWEEDEDALE GROVE, JICKENHAM, LB1 0BT t +44(0)788 447 0033 e cohabbit.design@gmail.com	
PROJECT	61 HAIG ROAD, LUXBRIDGE
TITLE	EXTENSION & LOFT CONVERSION
CLIENT	LEE & KATHLEEN MILLS
DATE	APR 2021
SCALE	1:50
DWG NO	PR04-05B
REVISION	02

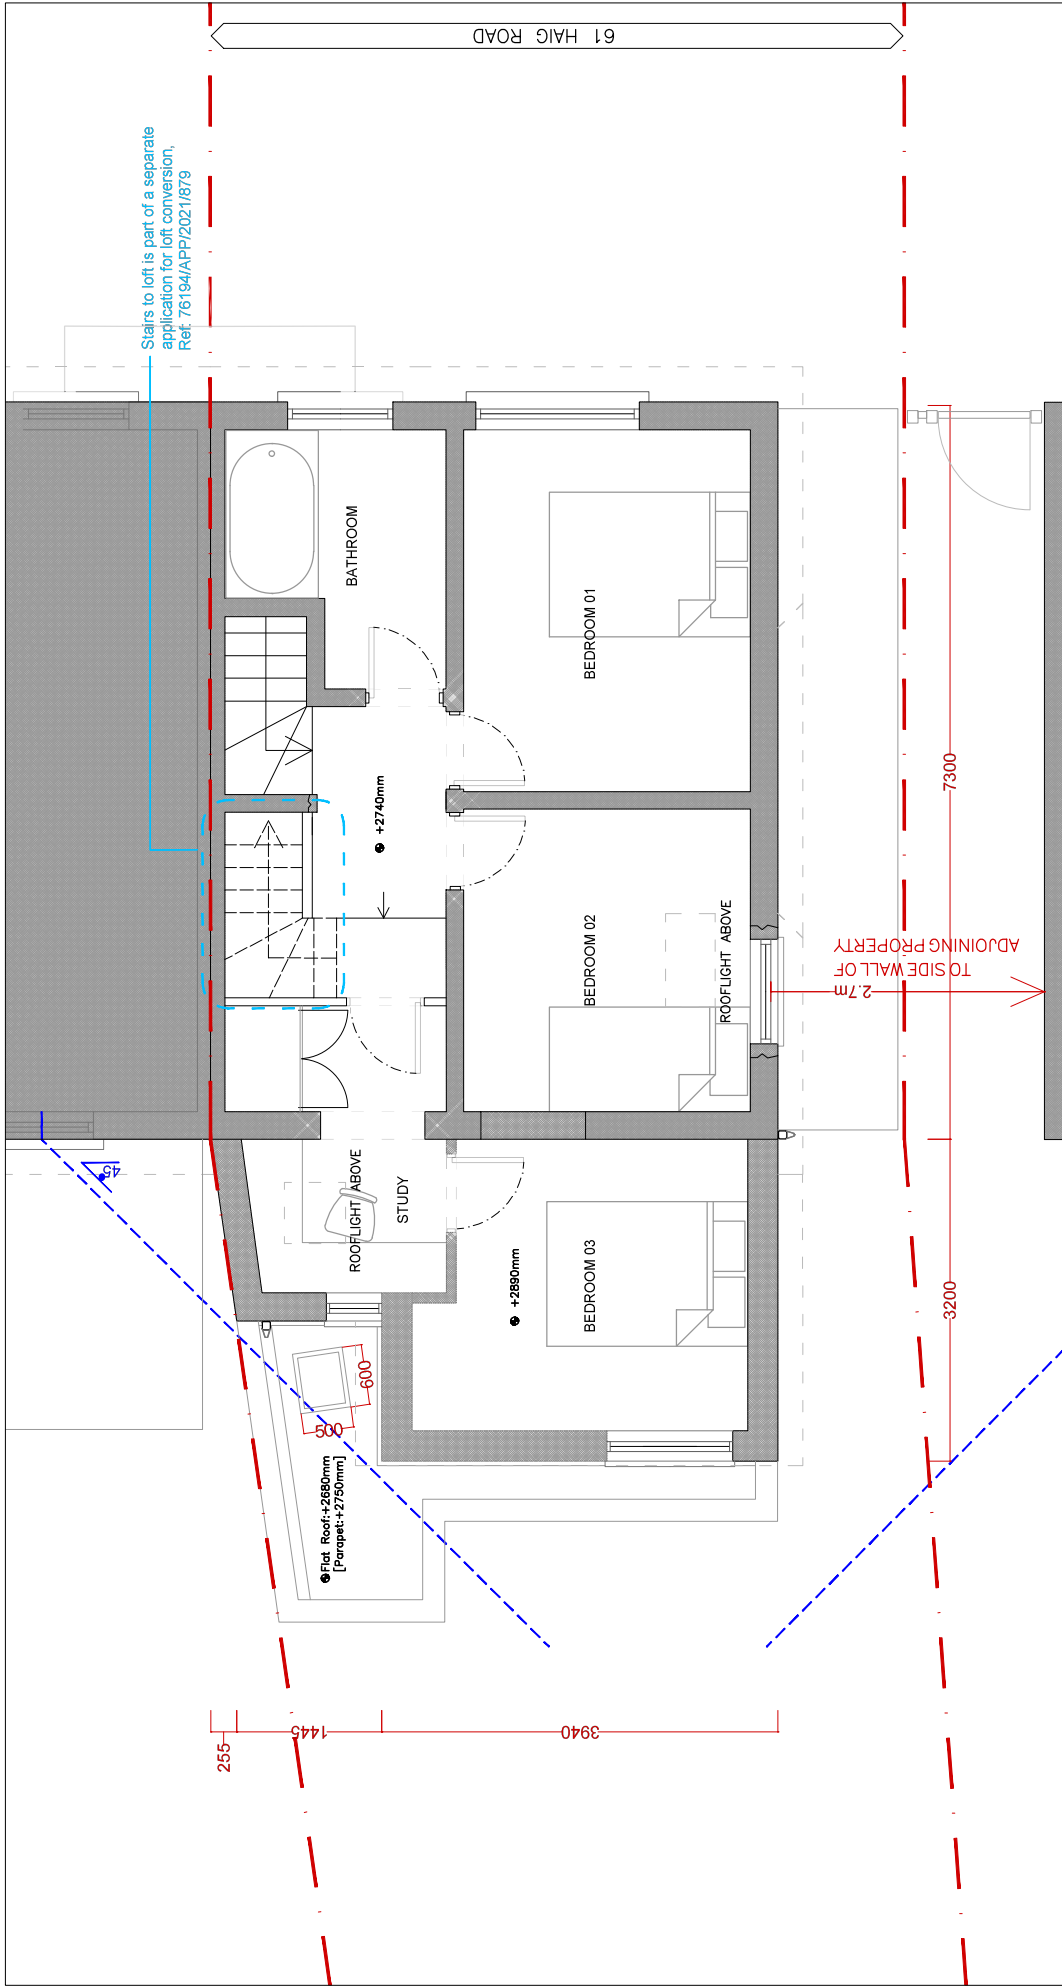


PLANNING APPLICATION DRAWINGS

COHABIT DESIGN COOPERATIVE	
4 TWEEDEDALE GROVE, JICKENHAM, LB1 0BT t +44(0)788 447 0033 e cohabbit.design@gmail.com	
PROJECT	61 HAIG ROAD, LUXBRIDGE
TITLE	EXTENSION & LOFT CONVERSION
CLIENT	LEE & KATHLEEN MILLS
DATE	APR 2021
SCALE	1:50
DWG NO	PR04-J08
REVISION	02



P.06 PROPOSED FIRST FLOOR PLAN
B

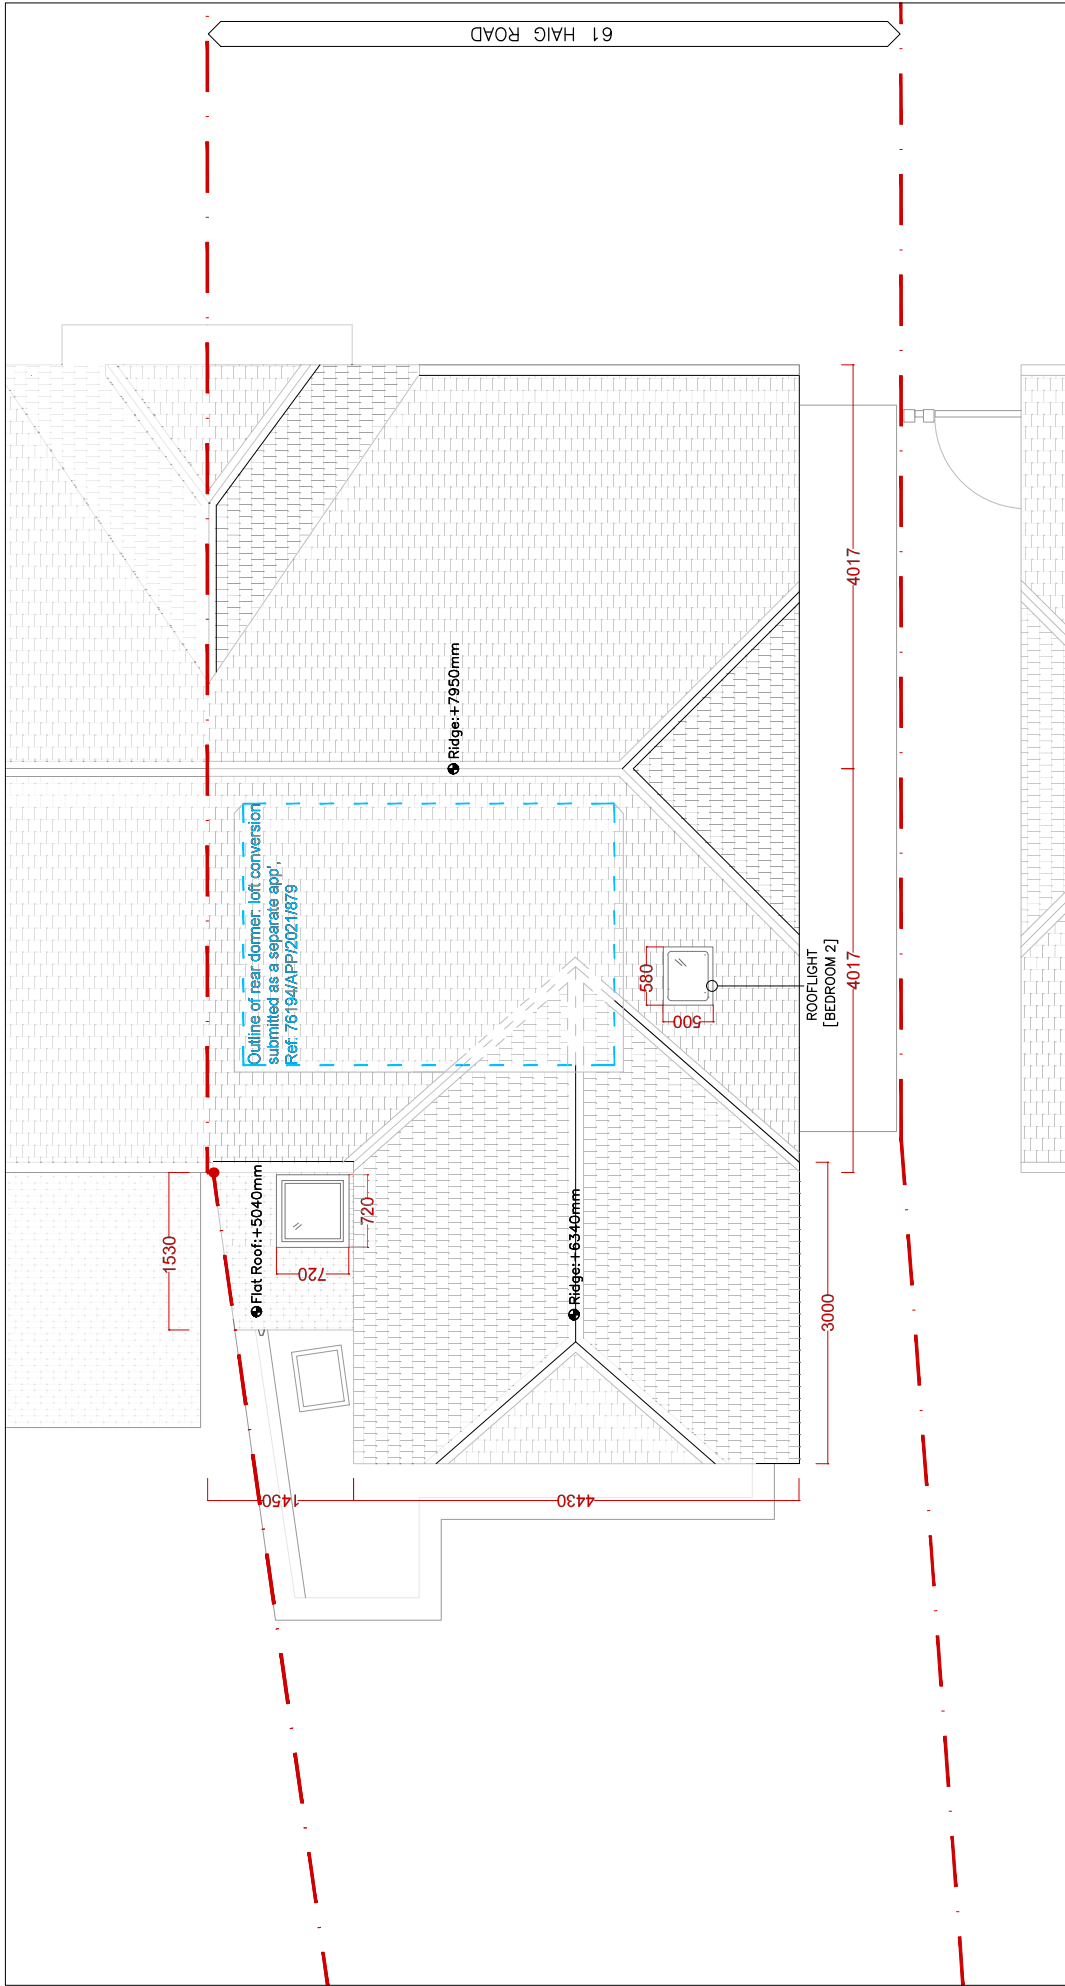


P-08 PROPOSED ROOF PLAN 1:50
B

PLANNING APPLICATION DRAWINGS

COHABIT DESIGN COOPERATIVE	
4 TWEEDEDALE GROVE, JICKENHAM, UB1 0BT t +44(0)788 447 0033 e cohabbit.design@gmail.com	
PROJECT	61 HAIG ROAD, LUXBRIDGE EXTENSION & LOFT CONVERSION
TITLE	PROPOSED PLANS + ELEVATIONS
CLIENT	LEE & KATHLEEN MILLS
DATE	APR 2021 PR04-008
SCALE	1:50 REVISION 02



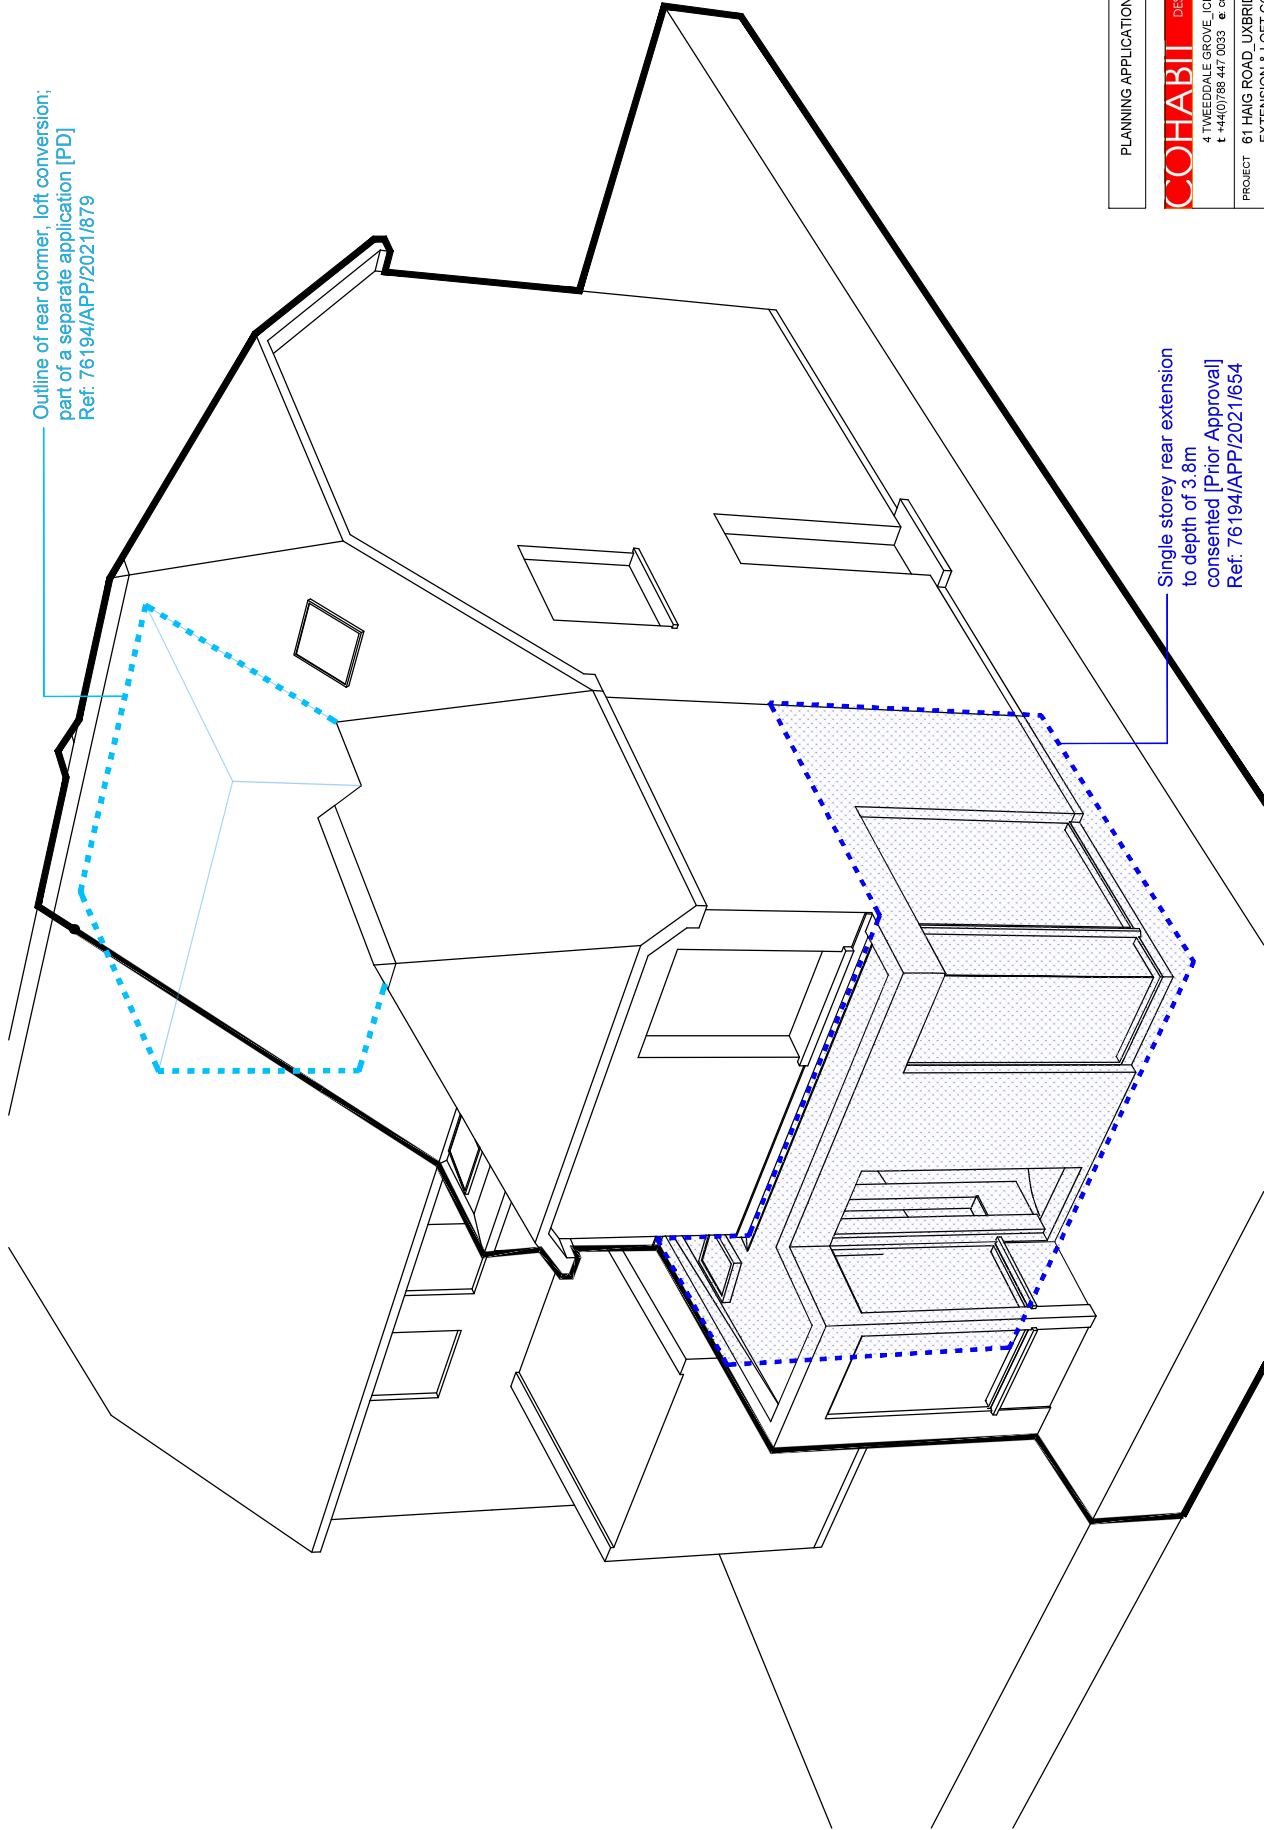

Outline of rear dormer, loft conversion;
part of a separate application [PD]
Ref: 76194/APP/2021/879

Single storey rear extension
to depth of 3.8m
consented [Prior Approval]
Ref: 76194/APP/2021/654

PLANNING APPLICATION DRAWINGS	
COHABIT DESIGN COOPERATIVE	
4 TWEEDEDALE GROVE, JICKENHAM, L10 10BT t +44(0)788 447 0033 e cohahit.design@gmail.com	
PROJECT	61 HAIG ROAD, LUXBRIDGE EXTENSION & LOFT CONVERSION
TITLE	PROPOSED 3D VIEW [REAR]
CLIENT	LEE & KATHLEEN MILLS
DATE	APR 2021 DWG NO. PR04-11B
SCALE	not to scale REVISION 02