




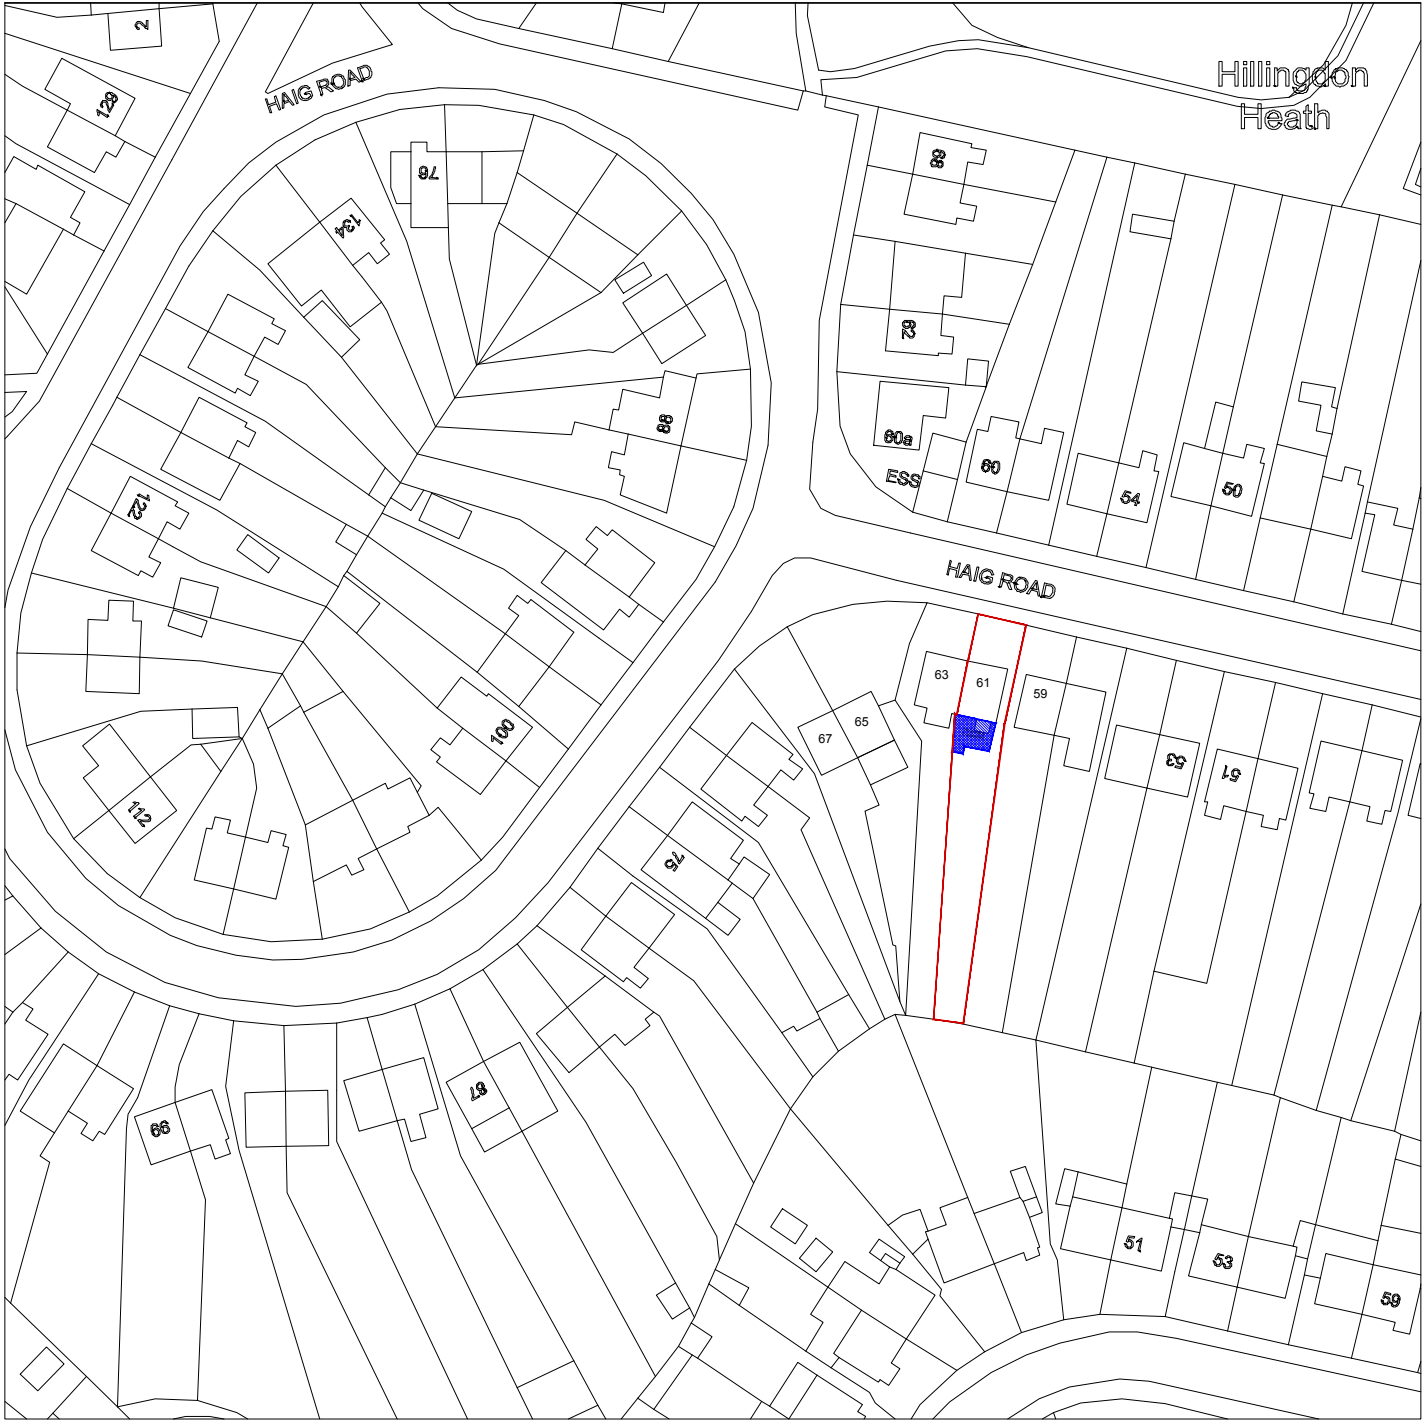

LOCATION PLAN (1:1250)

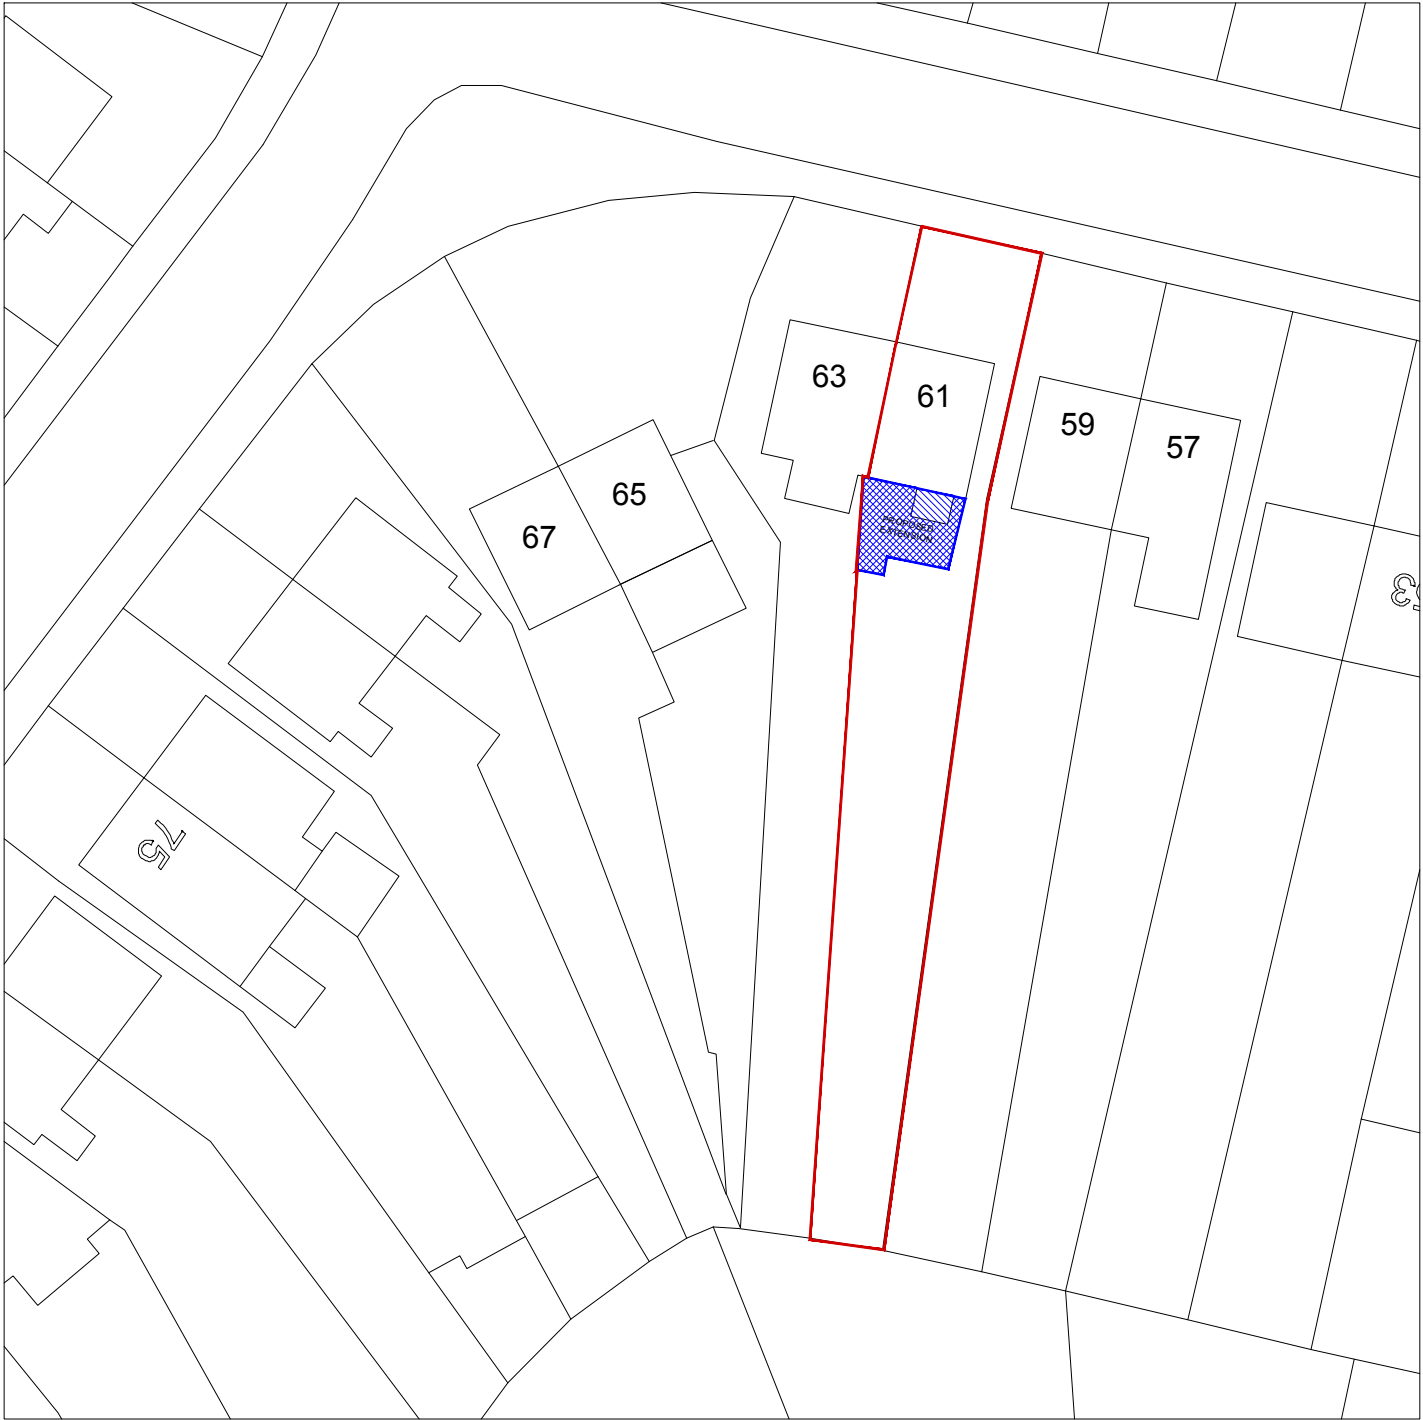

SITE PLAN (1:500)

 

DRAFT PLANNING DRAWINGS			
COHABIT DESIGN COOPERATIVE			
4 TWEEDDALE GROVE_ICKENHAM_UB108TT t: +44(0)788 447 0033 e: cohabit.design@gmail.com			
PROJECT	61 HAIG ROAD_UXBRIDGE EXTENSION & LOFT CONVERSION		
TITLE	LOCATION PLAN + SITE PLAN		
CLIENT	LEE & KATHLEEN MILLS		
DATE	JAN 2021	DWG NO	PR01-09 + PR01-10
SCALE	1:1250 1:500	REVISION	REV' 00