



01 - GROUND FLOOR PLAN

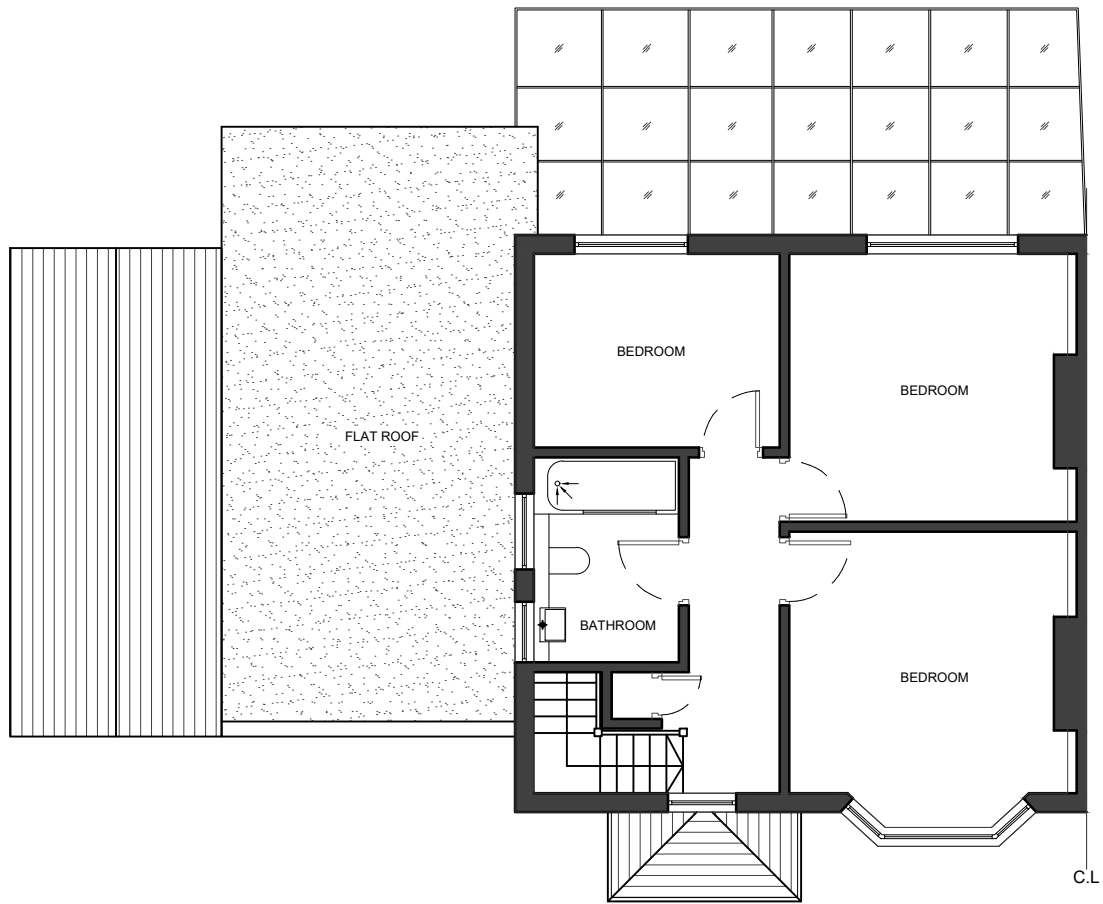


02 - FIRST FLOOR PLAN

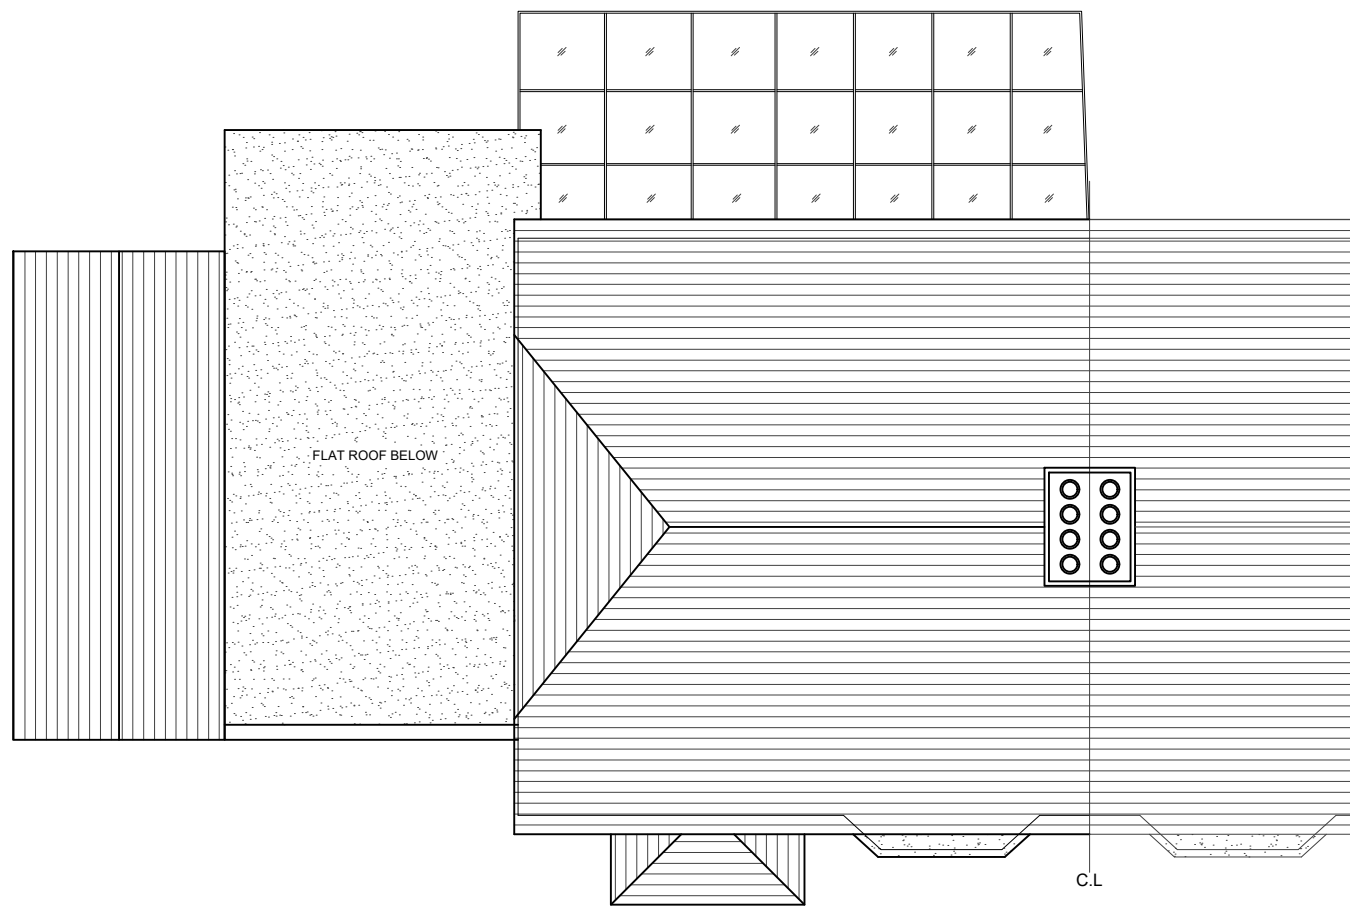

03 - ROOF PLAN

- NOTES
- Dimensions are not to be scaled from this drawing by contractors. The contractor is requested to check all dimensions before the work started.
 - Report any discrepancies to the client or architect before undertaking the work described in the drawings.
 - Dimensions are approximate site dimensions and are to be verified by the contractor on site before any fabrication/site works i.e foundations etc occur
 - Contractor is responsible for all temporary propping to existing structure

REVISIONS			
NO.	DESCRIPTION	DATE	BY

 

DESIGN ENDEAVOURS

31 LYNCREFT GARDENS, HOUNSLOW LONDON, TW3 2QT

M: 07824773079, 07869580774

E: design.endeavour@gmail.com

Project 04 COURT DRIVE UXBRIDGE
LONDON , UB10 0BJ

Title EXISTING PLANS

Scale 1:100@A3	Drawn MU/TA	Approved	Date JULY 24
Job No. DE-1117/24	Drawing No. P-04CD-02(NMA)	Rev.	