


- NOTES
- Dimensions are not to be scaled from this drawing by contractors. The contractor is requested to check all dimensions before the work started.
 - Report any discrepancies to the client or architect before undertaking the work described in the drawings.
 - Dimensions are approximate site dimensions and are to be verified by the contractor on site before any fabrication/site works i.e foundations etc occur
 - Contractor is responsible for all temporary propping to existing structure



01 - FRONT ELEVATION




02 - REAR ELEVATION

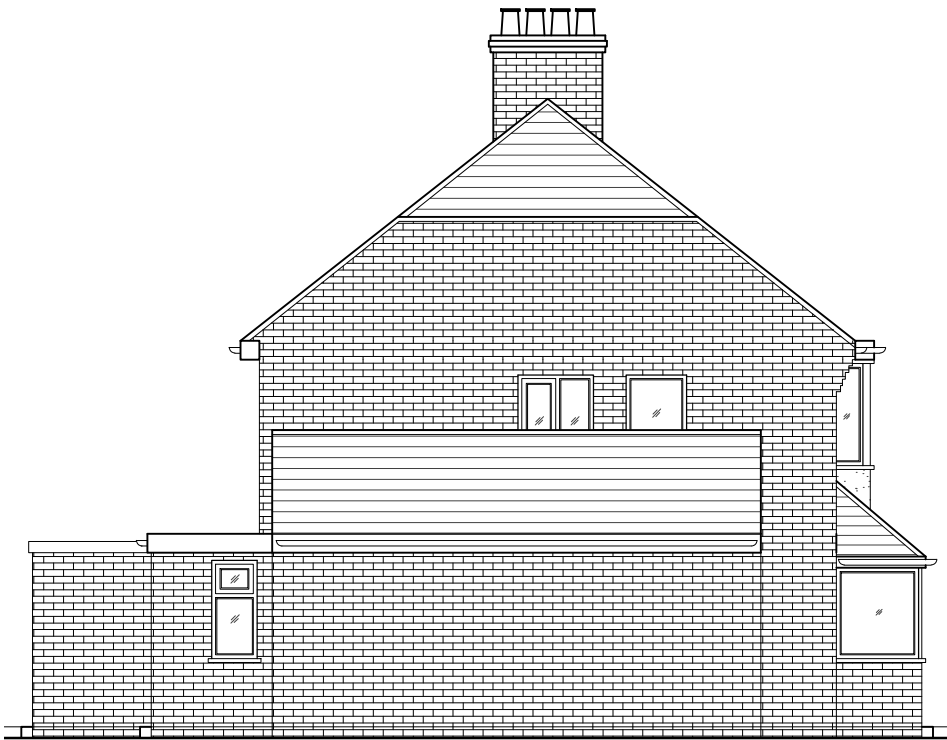

03 - SIDE ELEVATION

REVISIONS			
NO.	DESCRIPTION	DATE	BY

 

DESIGN ENDEAVOURS 31 LYNCREFT GARDENS, HOUNSLOW LONDON, TW3 2QT M: 07824773079, 07869580774 E: design.endeavour@gmail.com			
Project 04 COURT DRIVE UXBRIDGE LONDON , UB10 0BJ			
Title EXISTING ELEVATIONS			
Scale 1:100@A3	Drawn MU/TA	Approved	Date JULY 24
Job No. DE-1117/24	Drawing No. P-04CD-03(NMA)	Rev.	