


01 - FIRST FLOOR PLAN

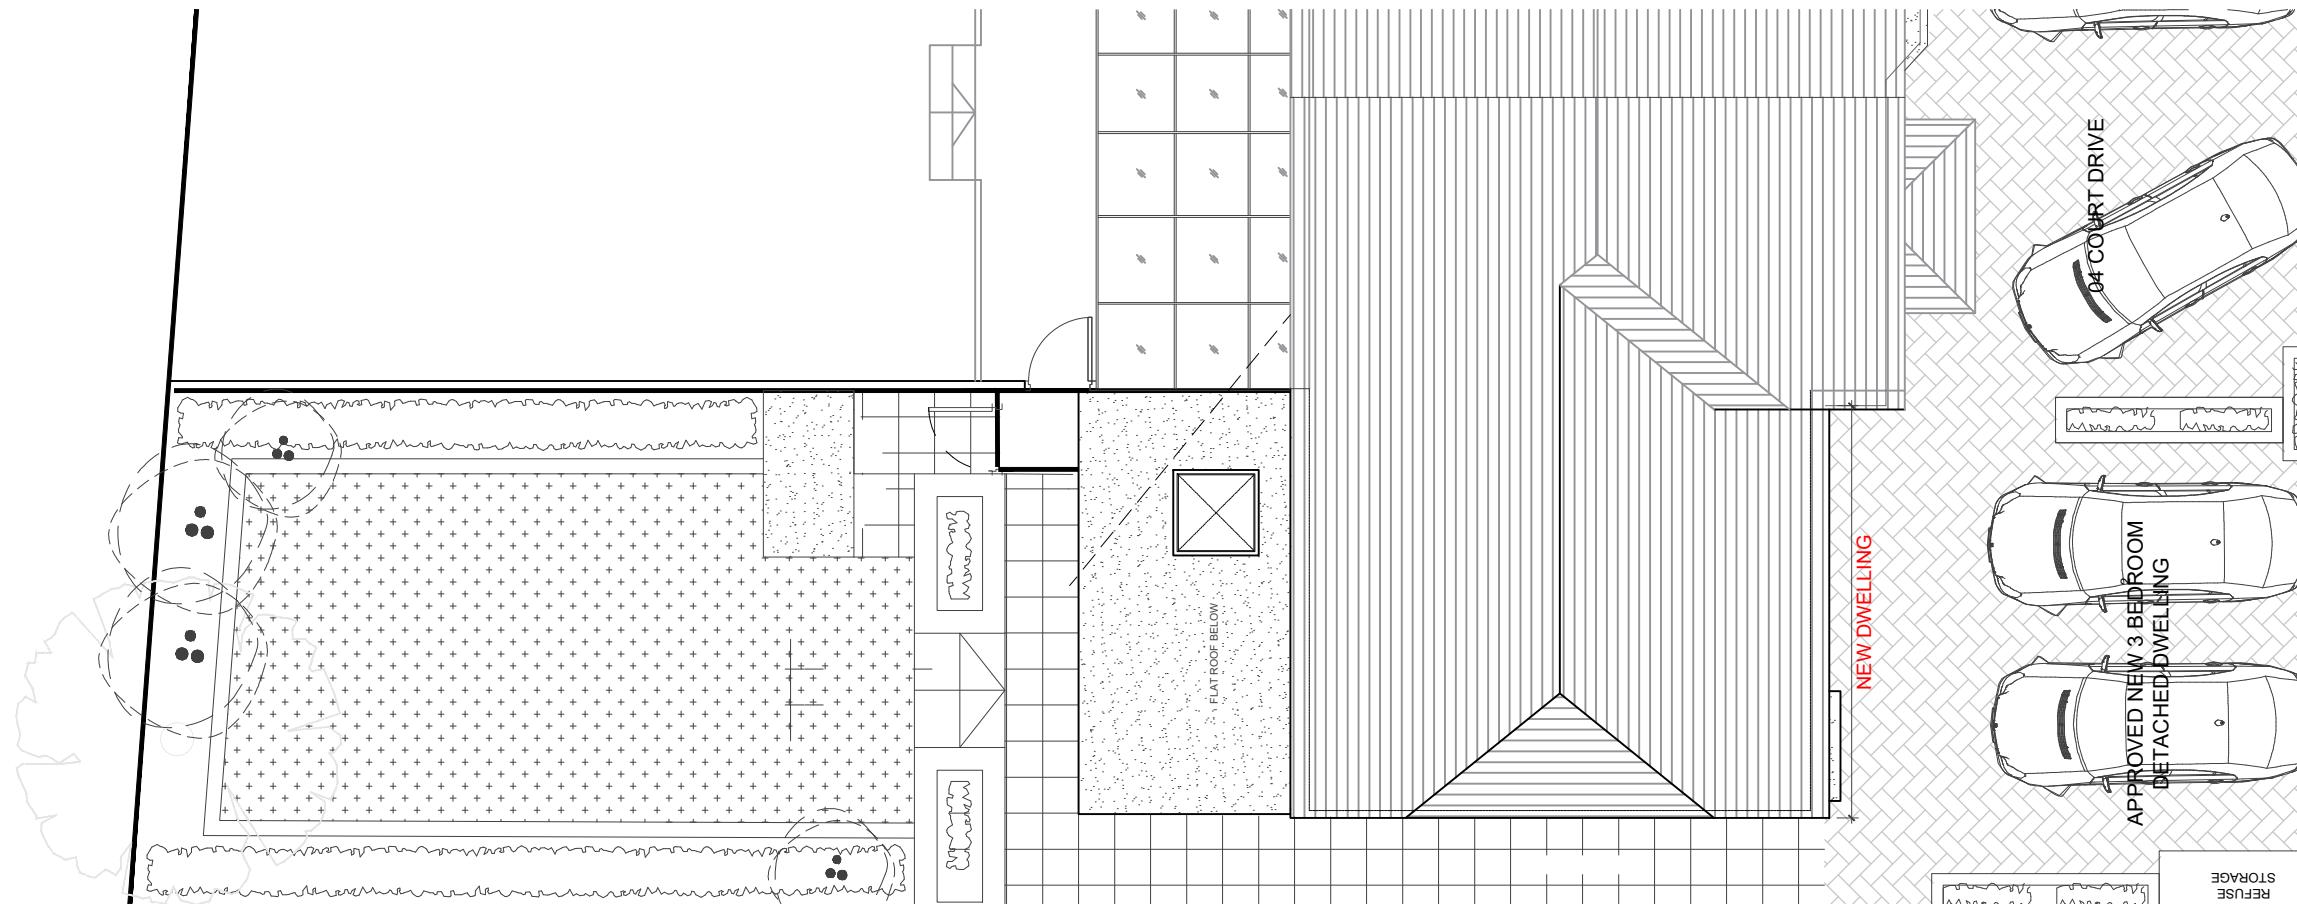

02 - ROOF PLAN

DESIGN ENDEAVOURS
31 LYNFCROFT GARDENS, HOUNSLOW LONDON, TW3 2QT
M: 07824773079, 07869580774
E: designendeavours@gmail.com

04 COURT DRIVE UXBRIDGE
LONDON UB10 0BJ

APPROVED PLANS

Scale 1:100@A3	Drawn JTS	Approved	Date JULY 24
Job No. DE-1117/24	Drawing No. P-04CD-05(NMA)	Rev.	-