


## 01 - FIRST FLOOR PLAN

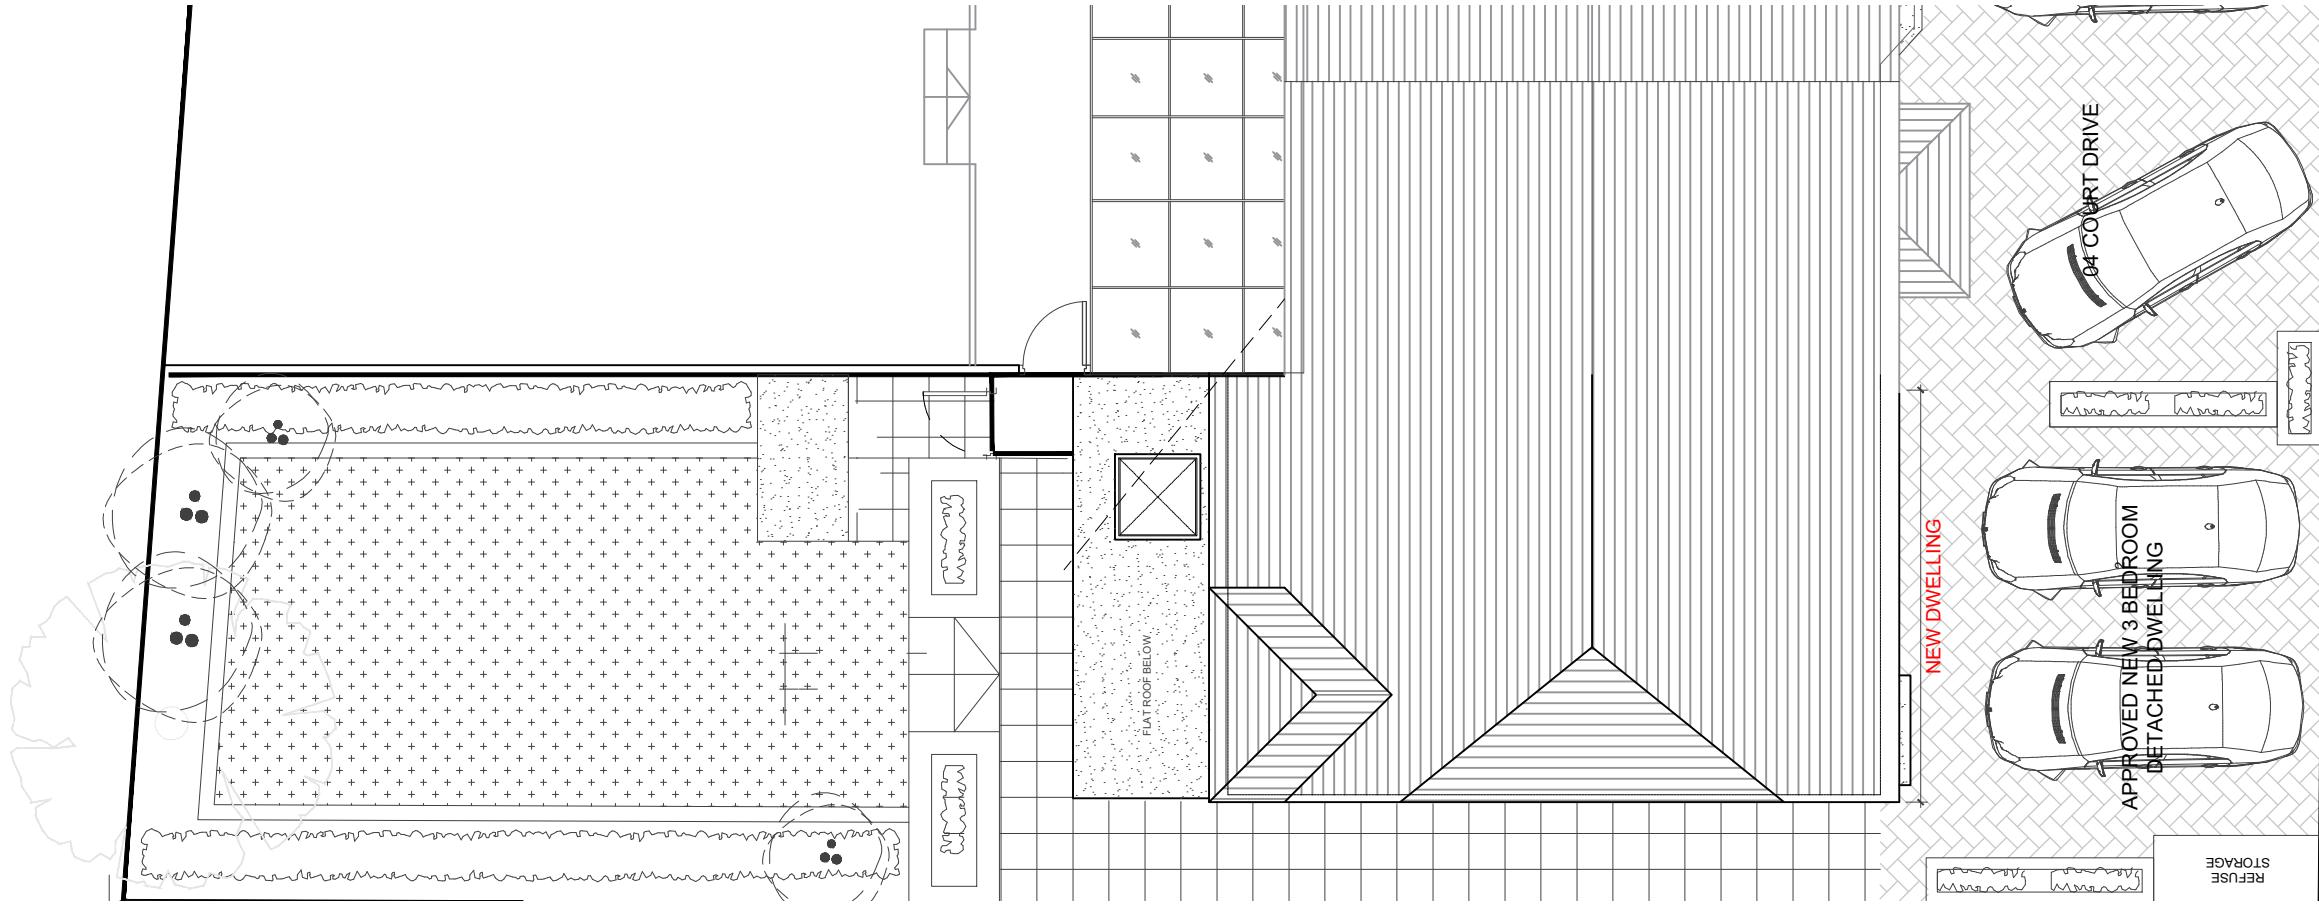

## 02 - ROOF PLAN

**NOTES**  
Dimensions are not to be scaled from this drawing by contractors. The contractor is requested to check all dimensions before the work started. Report any discrepancies to the client or architect before undertaking the work described in the drawings.  
Dimensions are approximate site dimensions and are to be verified by the contractor on site before any fabrication/site works i.e foundations etc occur  
Contractor is responsible for all temporary propping to existing structure

# DESIGN ENDEAVOURS

31 LYNCROFT GARDENS, HOUNSLOW LONDON, TW3 2QT  
M: 07824773079, 07869580774  
E: [designendeavours@gmail.com](mailto:designendeavours@gmail.com)

04 COURT DRIVE UXBRIDGE  
LONDON , UB10 0BJ

## PROPOSED PLANS(NMA)

PROPOSED PLAN(NMA)			
Scale	Drawn	Approved	Date
1:100@A3	JTS		JULY 24
Job No.	Drawing No.	Rev.	
DE-1117/24	P-04CD-06(NMA)		-