



- NOTES
- Dimensions are not to be scaled from this drawing by contractors. The contractor is requested to check all dimensions before the work started.
 - Report any discrepancies to the client or architect before undertaking the work described in the drawings.
 - Dimensions are approximate site dimensions and are to be verified by the contractor on site before any fabrication/site works i.e foundations etc occur
 - Contractor is responsible for all temporary propping to existing structure

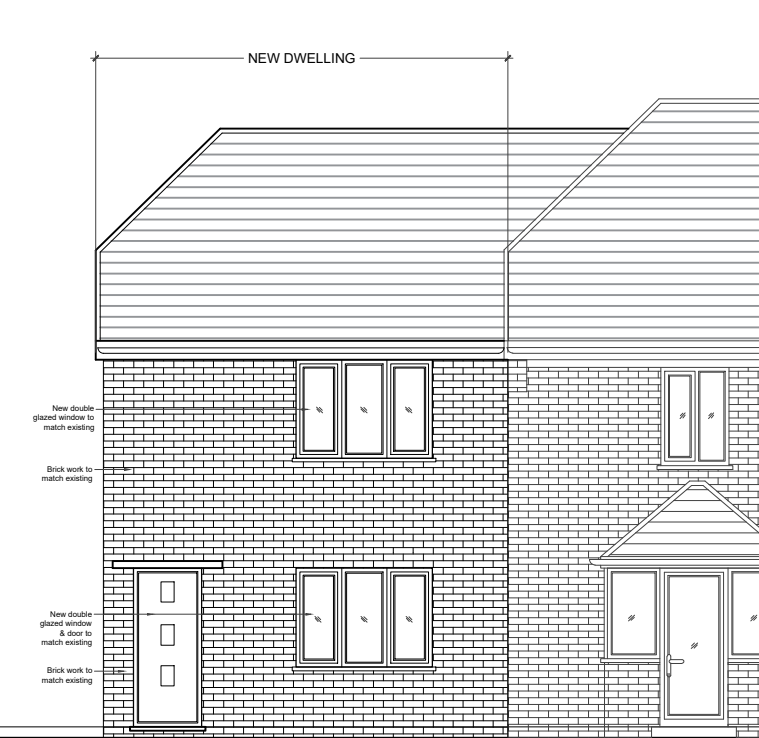


01- FRONT ELEVATION
APPROVED ELEVATIONS




02- REAR ELEVATION

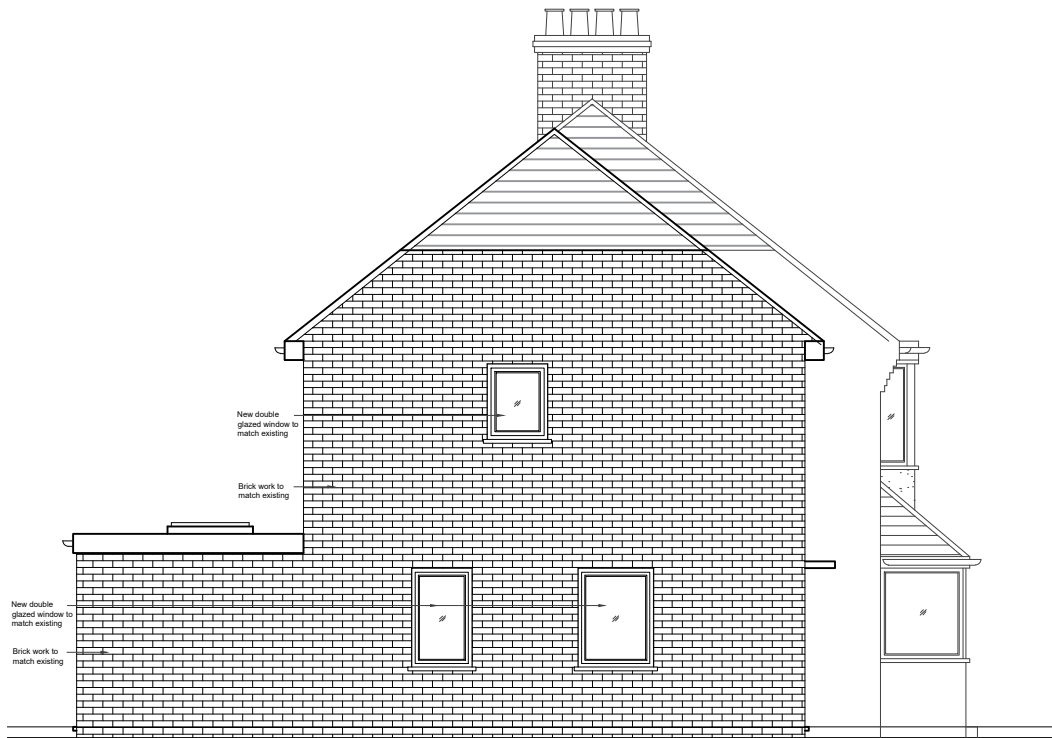


03- SIDE ELEVATION

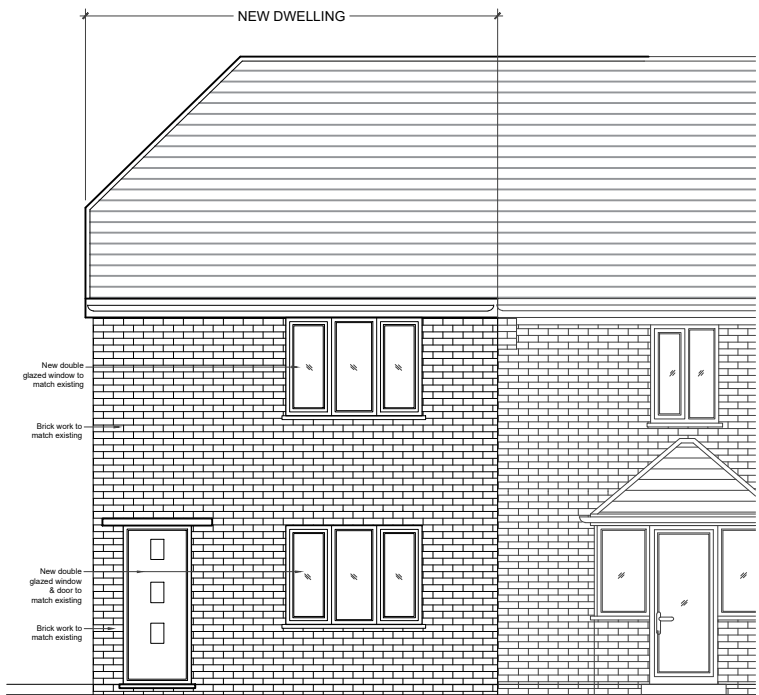

01- FRONT ELEVATION
PROPOSED ELEVATIONS

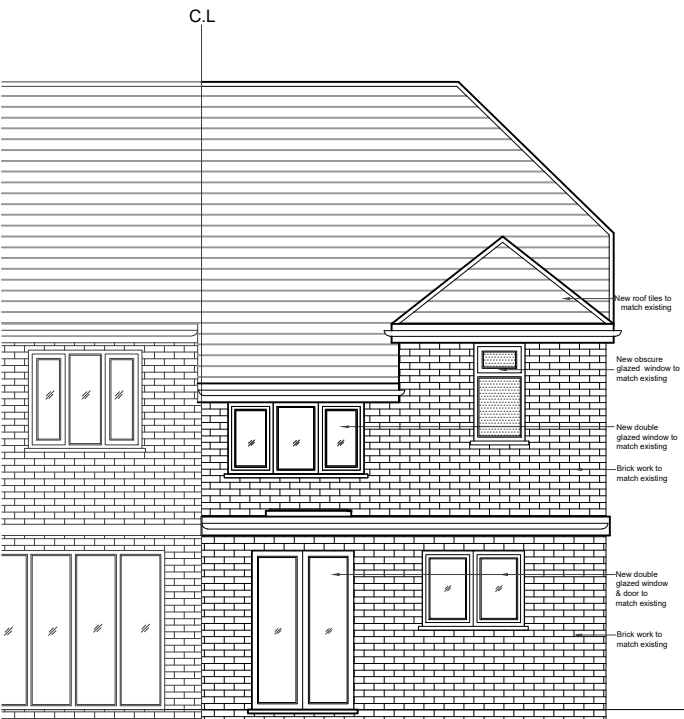

02- REAR ELEVATION

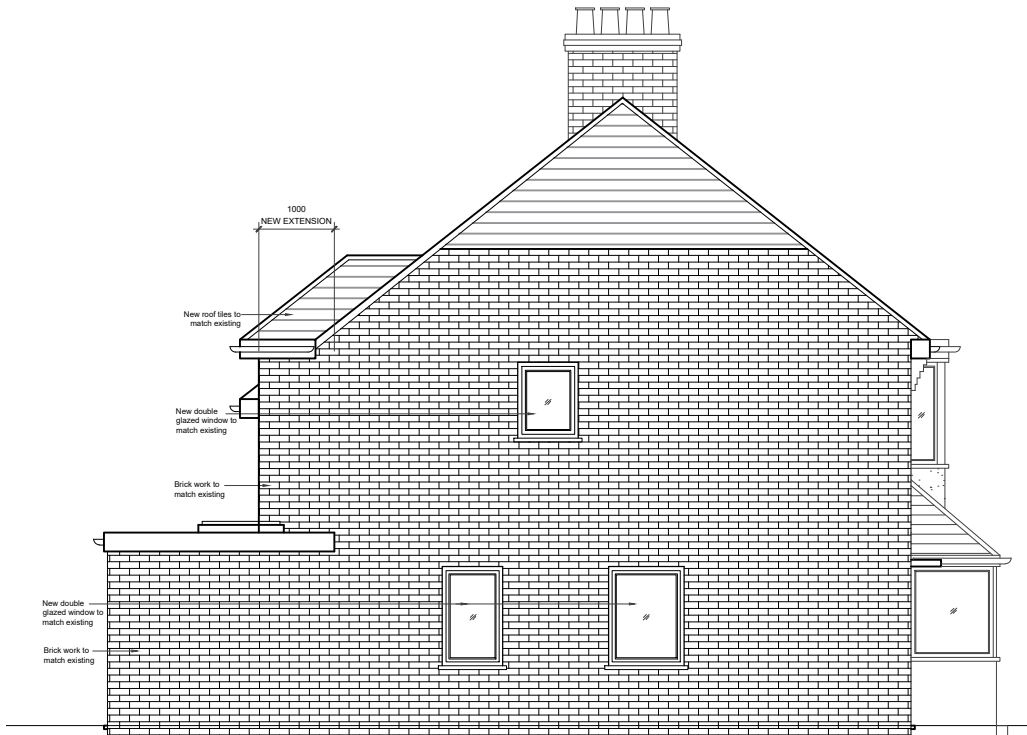

03- SIDE ELEVATION

REVISIONS			
NO.	DESCRIPTION	DATE	BY
A	AMENDED ROOF	09.11.2020	SR

0 1 2m 3 4 5m
Scale

DESIGN ENDEAVOURS 31 LYNCREFT GARDENS, HOUNSLOW LONDON, TW3 2QT M: 07824773079, 07869580774 E: design.endeavour@gmail.com			
Project 04 COURT DRIVE UXBRIDGE LONDON, UB10 0BJ			
Title APPROVED & PROPOSED ELEVATIONS			
Scale 1:100@A3	Drawn JTS	Approved	Date JULY 24
Job No. DE-1117/24	Drawing No. P-04CD-07(NMA)	Rev. -	