


01 - PART GROUND FLOOR PLAN

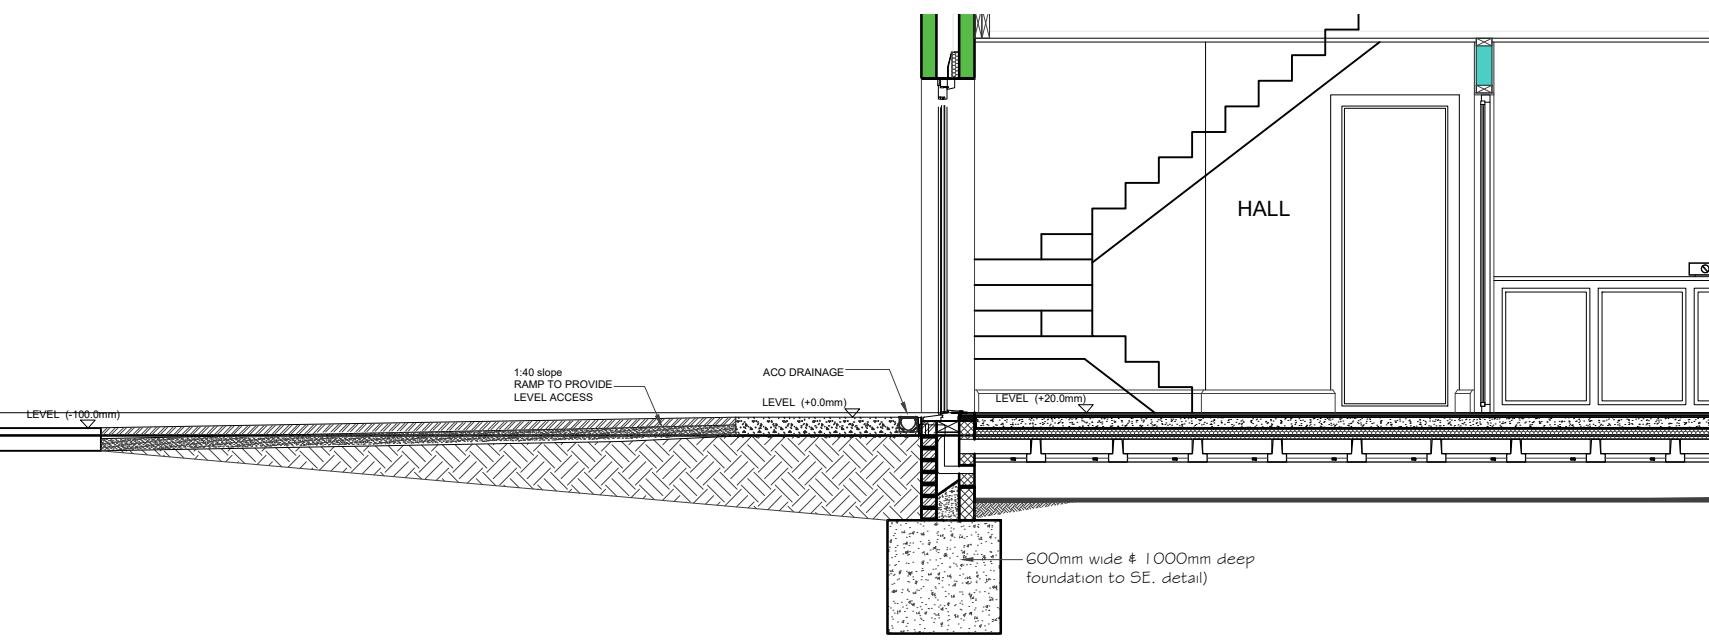

02- PART CROSS SECTION

NOTES

Dimensions are not to be scaled from this drawing by contractors. The contractor is requested to check all dimensions before the work started. Report any discrepancies to the client or architect before undertaking the work described in the drawings.

Dimensions are approximate site dimensions and are to be verified by the contractor on site before any fabrication/site works i.e foundations etc occur

Contractor is responsible for all temporary propping to existing structure

| | | | |
|---|--|----------|---------------|
| <h1 style="text-align: center;">DESIGN ENDEAVOURS</h1> <p>31 LYNCROFT GARDENS, HOUNSLAW LONDON, TW3 2QT</p> <p>M: 07824773079, 07869580774</p> <p>E: design.endeavour@gmail.com</p> | | | |
| Project | <p style="text-align: center;">04 COURT DRIVE UXBRIDGE LONDON, UB10 0BJ</p> | | |
| Title | <p style="text-align: center;">PROPOSED PLAN & SECTION- LEVELS</p> | | |
| Scale | Drawn | Approved | Date |
| 1:50@A3 | JTS | | DEC 24 |
| Job No. | Drawing No. | | Rev. |
| DE-1117/24 | DoC-04CD-10 | | - |