



01 - GROUND FLOOR PLAN

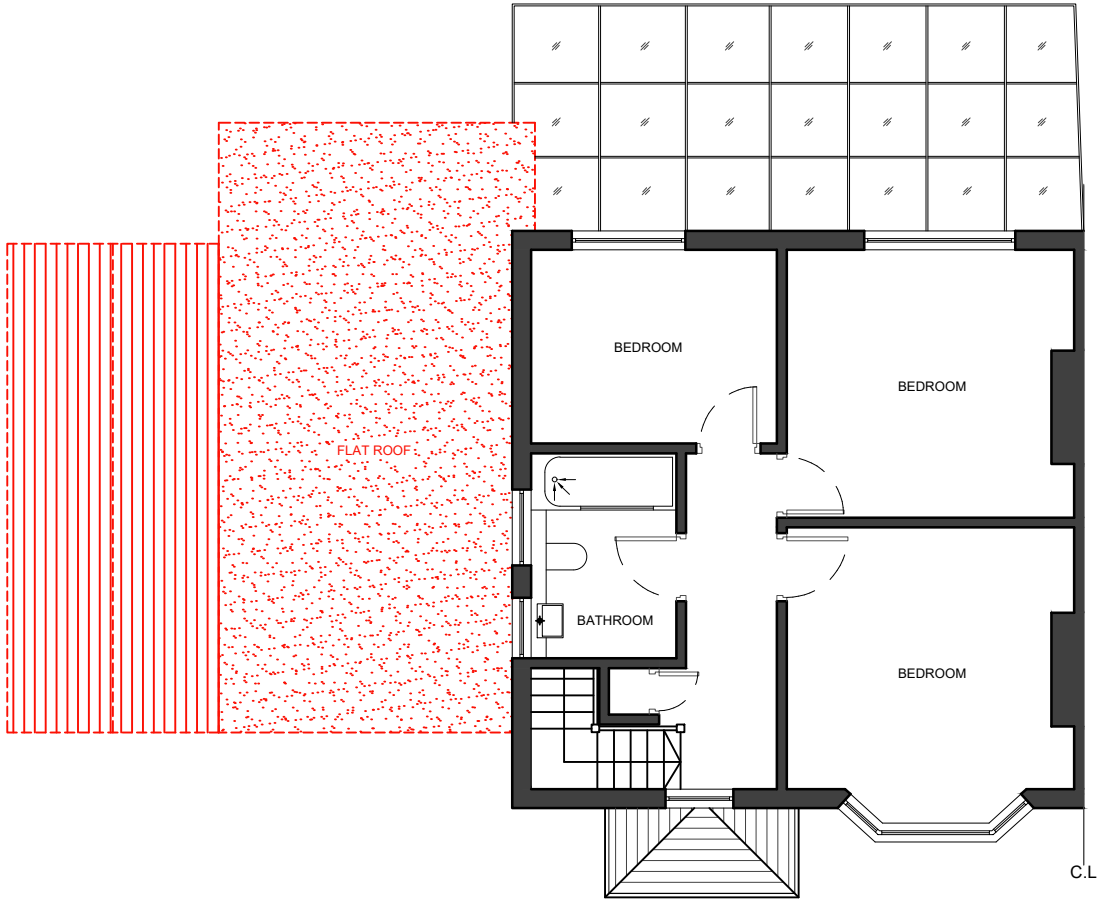

02 - FIRST FLOOR PLAN

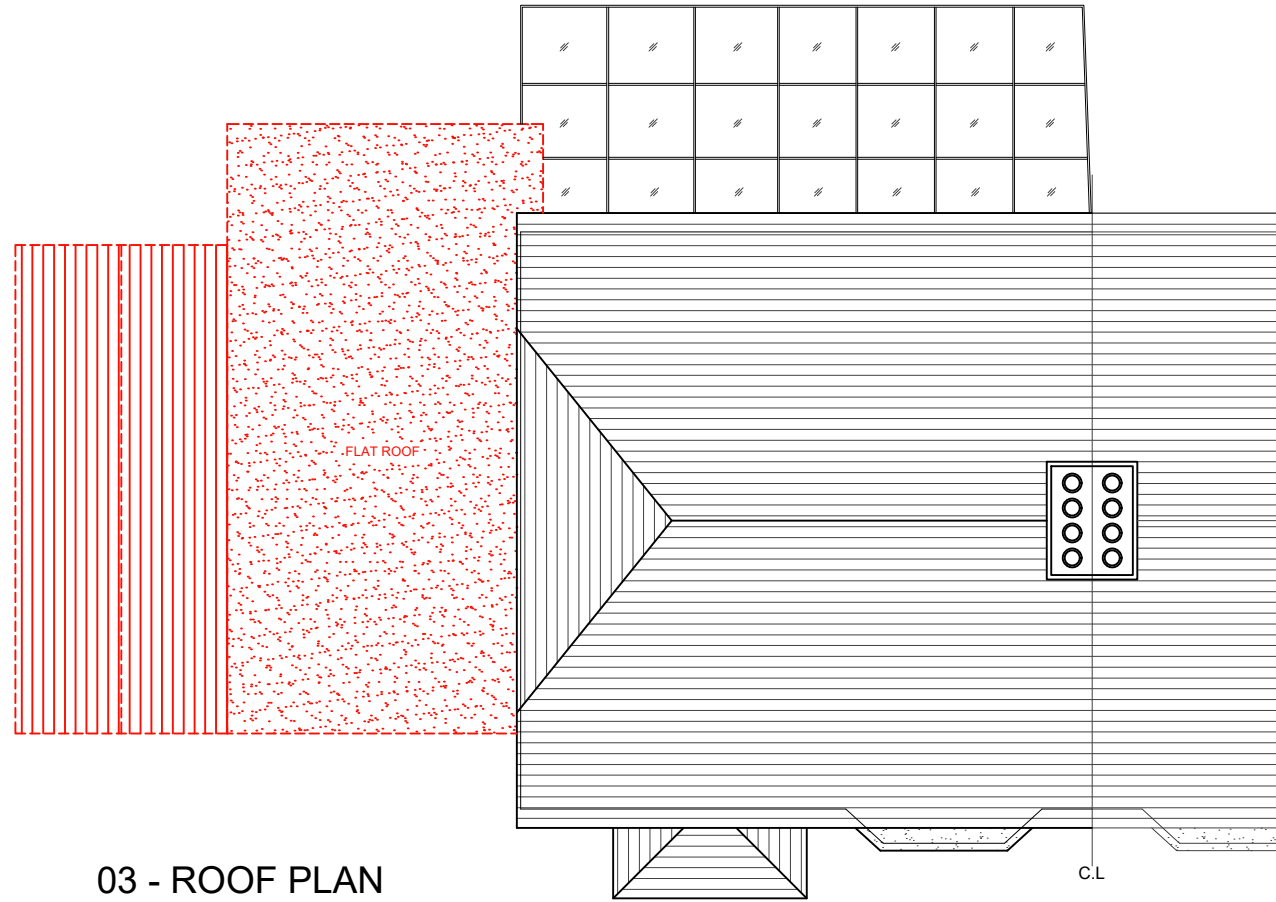


03 - ROOF PLAN

- NOTES
- Dimensions are not to be scaled from this drawing by contractors. The contractor is requested to check all dimensions before the work started.
 - Report any discrepancies to the client or architect before undertaking the work described in the drawings.
 - Dimensions are approximate site dimensions and are to be verified by the contractor on site before any fabrication/site works i.e foundations etc occur
 - Contractor is responsible for all temporary propping to existing structure

LEGEND:
- - - - - TO BE DEMOLISHED

REVISIONS			
NO.	DESCRIPTION	DATE	BY

 

DESIGN ENDEAVOURS
31 LYNCROFT GARDENS, HOUNSLOW LONDON, TW3 2QT
M: 07824773079, 07869580774
E: design.endeavour@gmail.com

Project
04 COURT DRIVE UXBRIDGE
LONDON , UB10 0BJ

Title
DEMOLITION PLANS

Scale 1:100@A3	Drawn MU/TA	Approved	Date FEB 24
Job No. DE-1117/24	Drawing No. P-04 CD-04	Rev.	