




SCALE 1:50

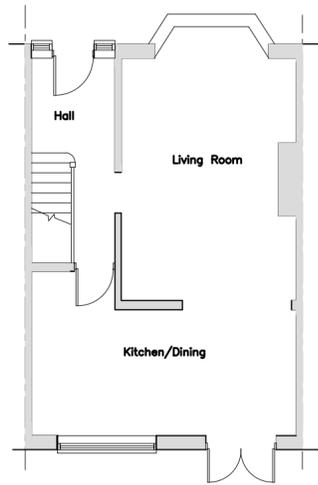


EXISTING GROUND FLOOR
1:100

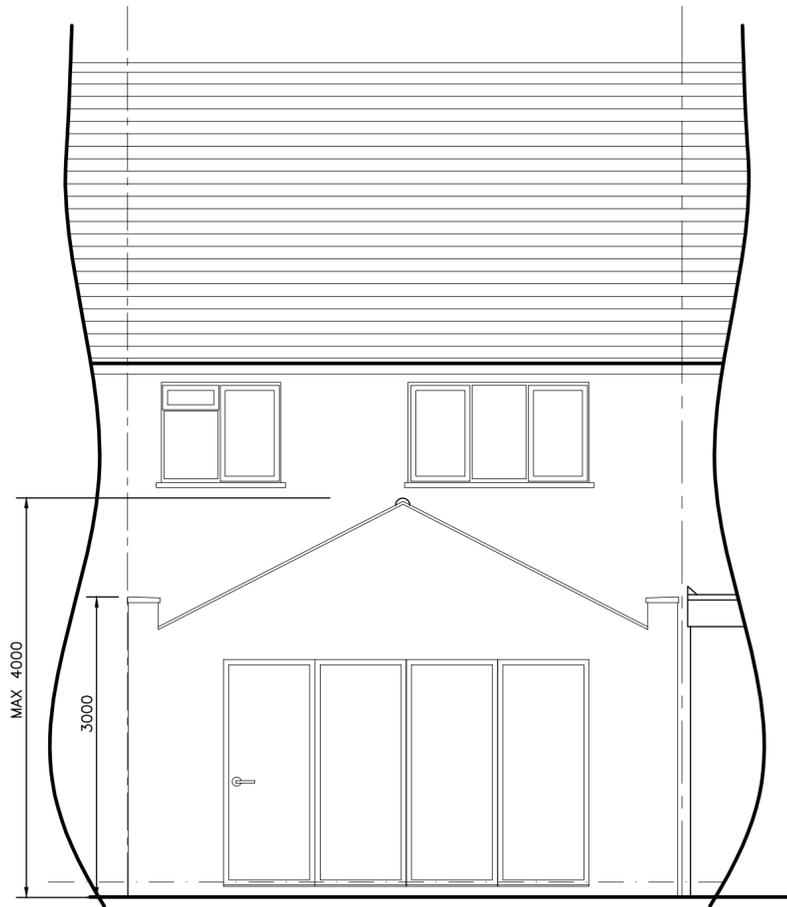

PROPOSED REAR ELEVATION

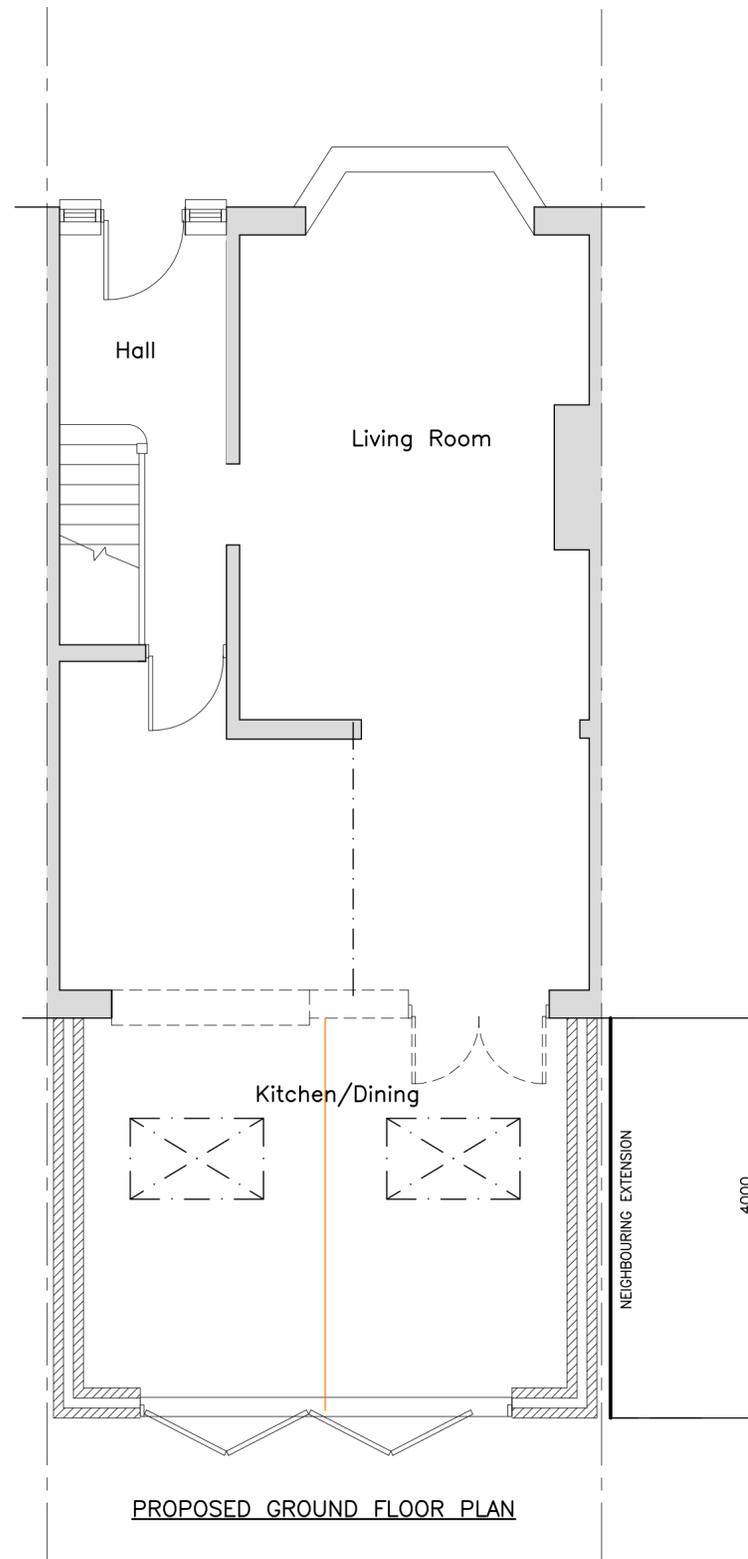

PROPOSED GROUND FLOOR PLAN

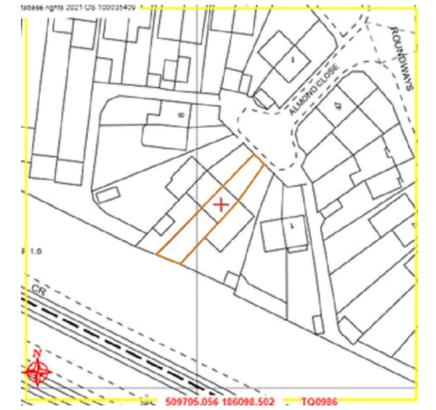

SITE LOCATION PLAN
1:1250

Rev	Description	Date
 <p>KDA Designs Ltd. Architectural & Structural Services 12028 8999 9415 1407739 421023 kevin@kdadesigns.co.uk</p> <p><small>This drawing is property of Mr Kevin D'Aunatin. The information it contains is copyright and is not to be copied or used without prior permission.</small></p>		
Project		
PROPOSED SINGLE STOREY REAR EXTENSION		
Address		
4 ALMOND CLOSE RUISLIP HA4 6EB		
Drawing		
PROPOSED PLAN / ELEVATIONS		
Drawn	KDA	Checked
Scale	A2@1:50	Date FEB 2021
Drg. No.		4AC/P01