



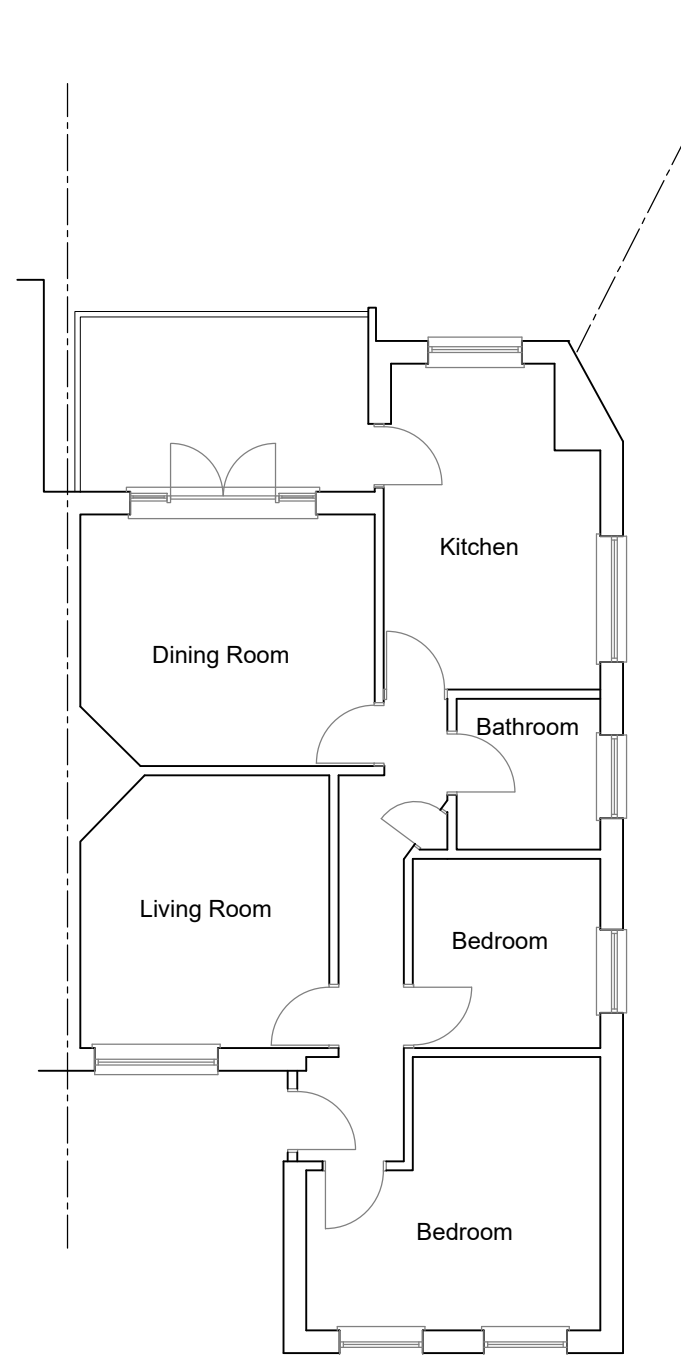

Existing Ground Floor Plan

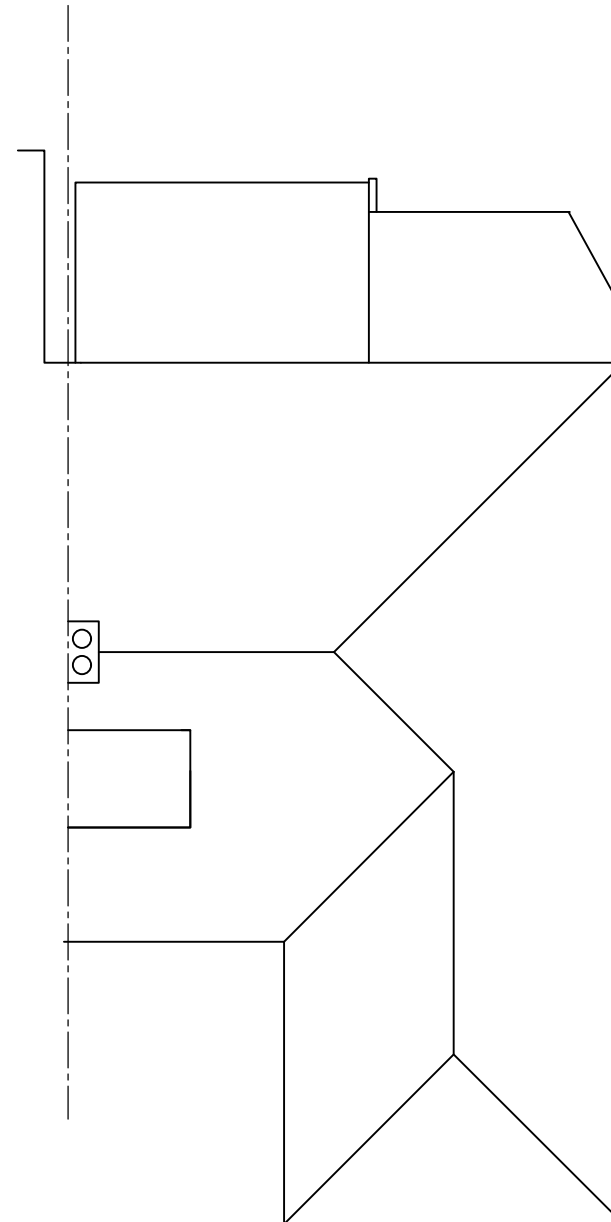

Existing Roof Plan


Rev	Date	Description



FLUENT
ARCHITECTURAL DESIGN SERVICES
69-71 WINDMILL ROAD, SUNBURY,
MIDDLESEX, TW16 7DT
TEL: 0800 0438838
E-MAIL: INFO@FLUENT-ADS.CO.UK
WEB: FLUENT-ADS.CO.UK

3 Willow Gardens, Ruislip

Existing Floor Plans

 

Scale 1:100 @ A3	Dwg No. FLU.1405.02
Date 19.11.20	Rev
Drawn JU	