




Existing Front Elevation

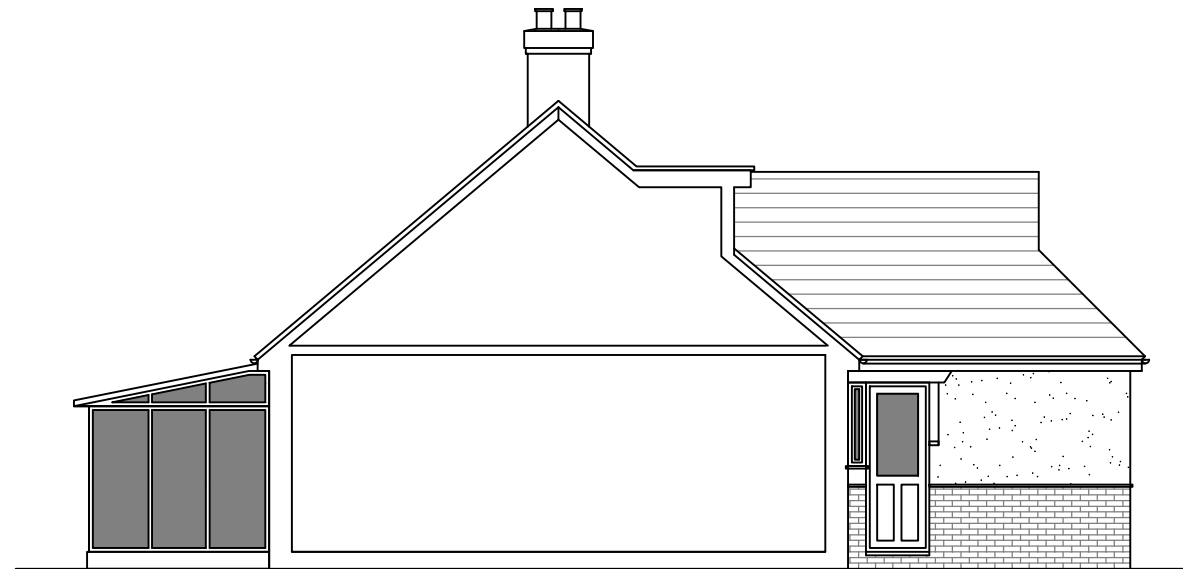

Existing Side Elevation

Rev	Date	Description




FLUENT
ARCHITECTURAL DESIGN SERVICES

69-71 WINDMILL ROAD, SUNBURY,
MIDDLESEX, TW16 7DT
TEL: 0800 0438838
E-MAIL: INFO@FLUENT-ADS.CO.UK
WEB: FLUENT-ADS.CO.UK

3 Willow Gardens, Ruislip


Existing Elevations

 1:100 @ A3 

Scale 1:100 @ A3	Dwg No. FLU.1405.03
Date 19.01.21	Rev
Drawn JU	



Existing Side Elevation

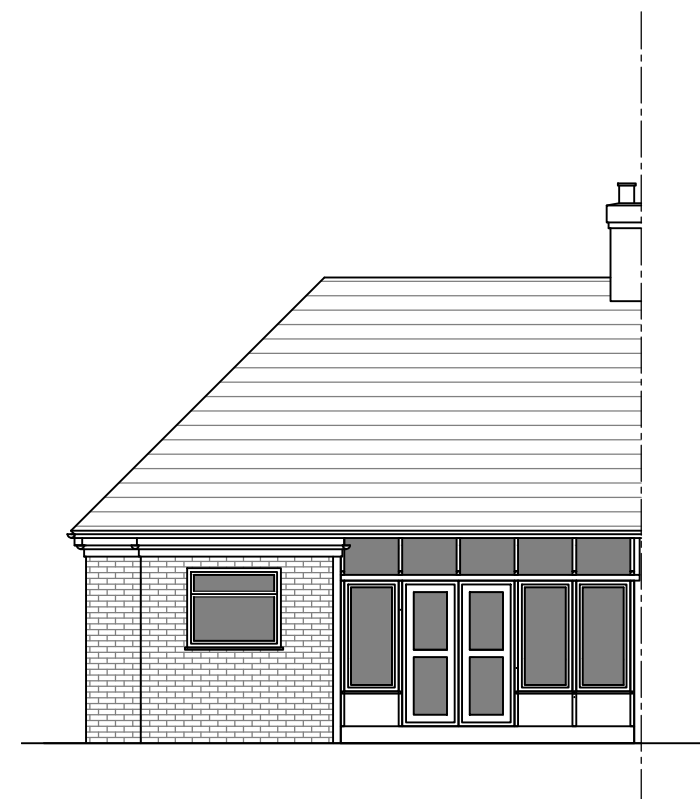

Existing Rear Elevation