


Proposed Ground Floor Plan

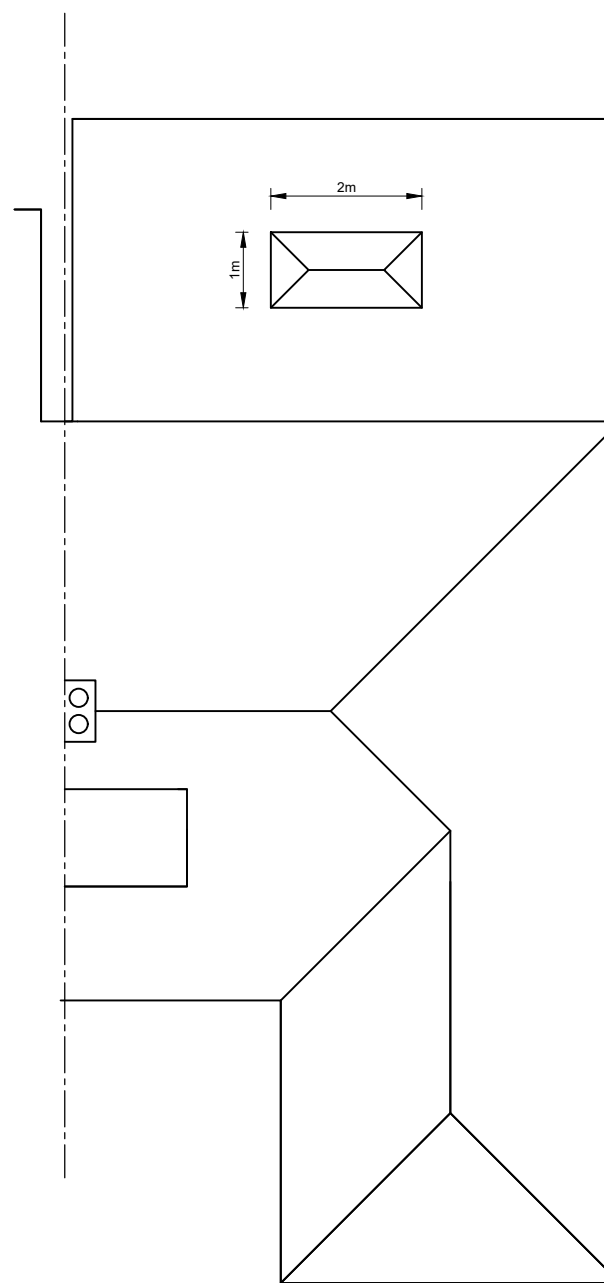

Proposed Roof Plan

Rev	Date	Description

FLUENT
ARCHITECTURAL DESIGN SERVICES

69-71 WINDMILL ROAD, SUNBURY,
MIDDLESEX, TW16 7DT
TEL: 0800 0438838
E-MAIL: INFO@FLUENT-ADS.CO.UK
WEB: FLUENT-ADS.CO.UK

3 Willow Gardens, Ruislip

Proposed Floor Plans



Scale 1:100 @ A3	Dwg No. FLU.1405.04
Date 19.01.21	Rev E
Drawn JU	