





PROPOSED GROUND FLOOR PLAN

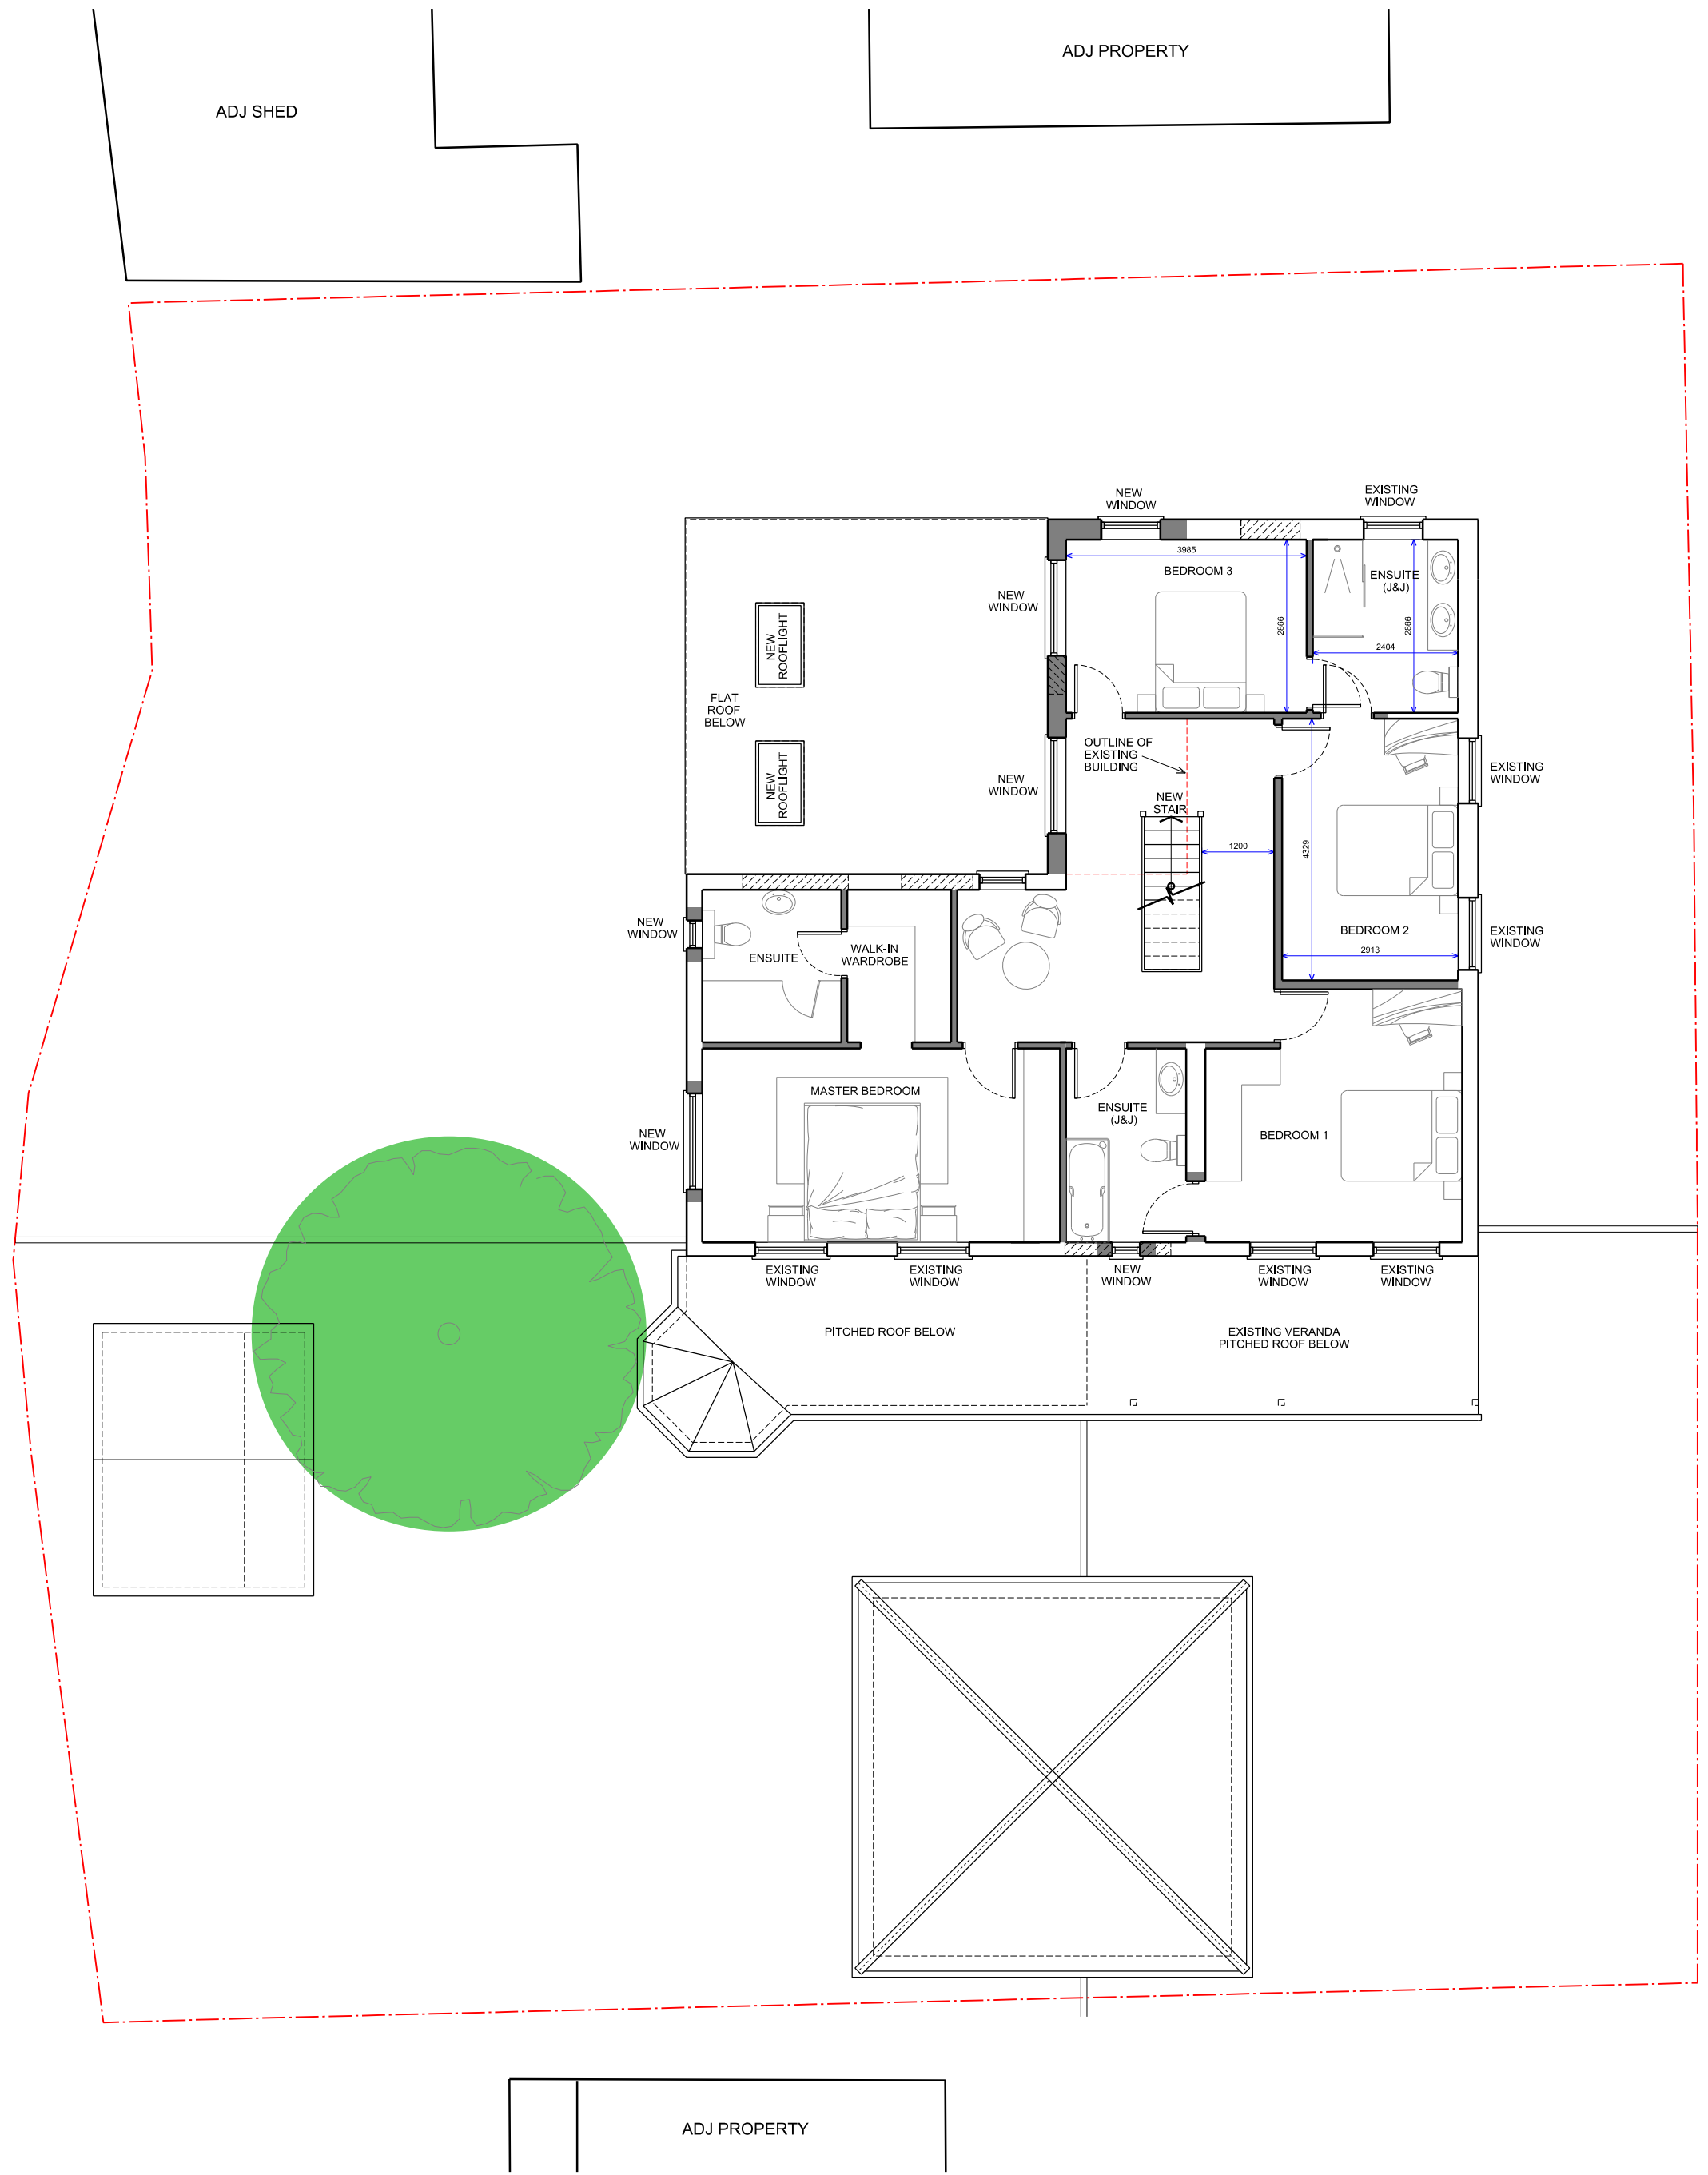

PROPOSED FIRST FLOOR PLAN

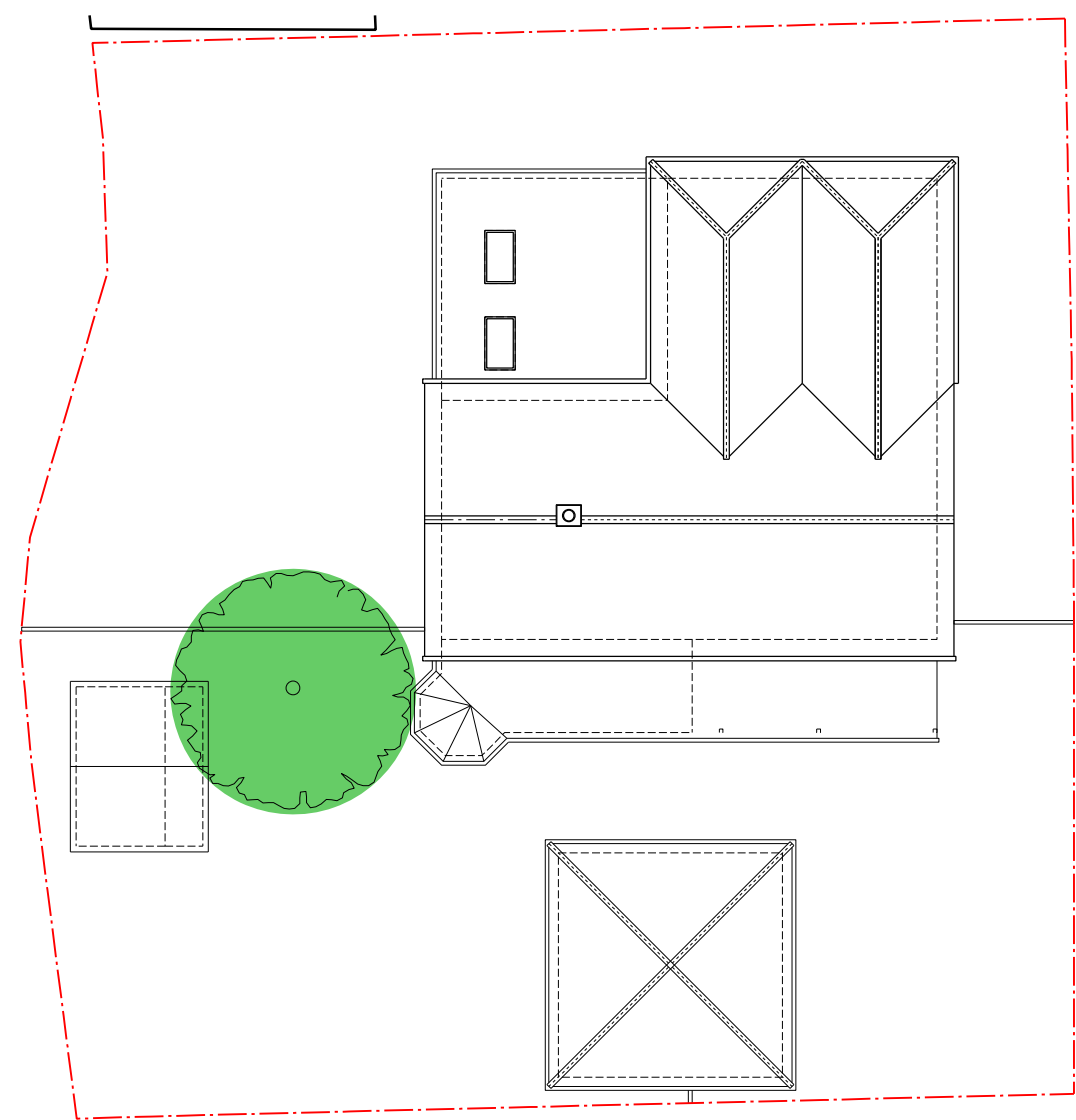

PROPOSED ROOF PLAN
SCALE 1:200

LEGEND

TREES TO BE REMOVED

EXISTING WINDOW REMOVED AND INFILLED

REVISION

DATE

COMMENTS

AUTHOR / CHECKED

NORTH STUDIO | 116A HIGH STREET | EDGWARE | HA8 7EL

SOUTH STUDIO | MATRIX STUDIOS | 91 PETERBOROUGH ROAD | LONDON | SW8 3BU

design@dsquared.co.uk

www.dsquared.co.uk

020 8732 5620

DS SQUARED architects

TITLE

QUINTIN HOUSE, 2 QUINTIN CLOSE, PINNER, HA5 2EU

DETAIL

PROPOSED PLANS

DATE

NOV 2021

SCALE

1:100

PAPER SIZE

A1

AUTHOR / CHECKED

FS/DS

DRAWING No.

20069 HHP3 02.01

REVISION

STATUS

HOUSEHOLDER PLANNING

CONTRACTORS MUST CHECK ALL DIMENSIONS ON SITE. ONLY FIGURED DIMENSIONS ARE TO BE WORKED FROM. DISCREPANCIES MUST BE REPORTED TO THE ARCHITECT BEFORE PROCEEDING. © THIS DRAWING IS COPYRIGHT.

SCALE BAR

m

1

5

10

15

