




NOTES
 EXISTING WALLS
 DEMOLITION
 PROPOSED WALLS

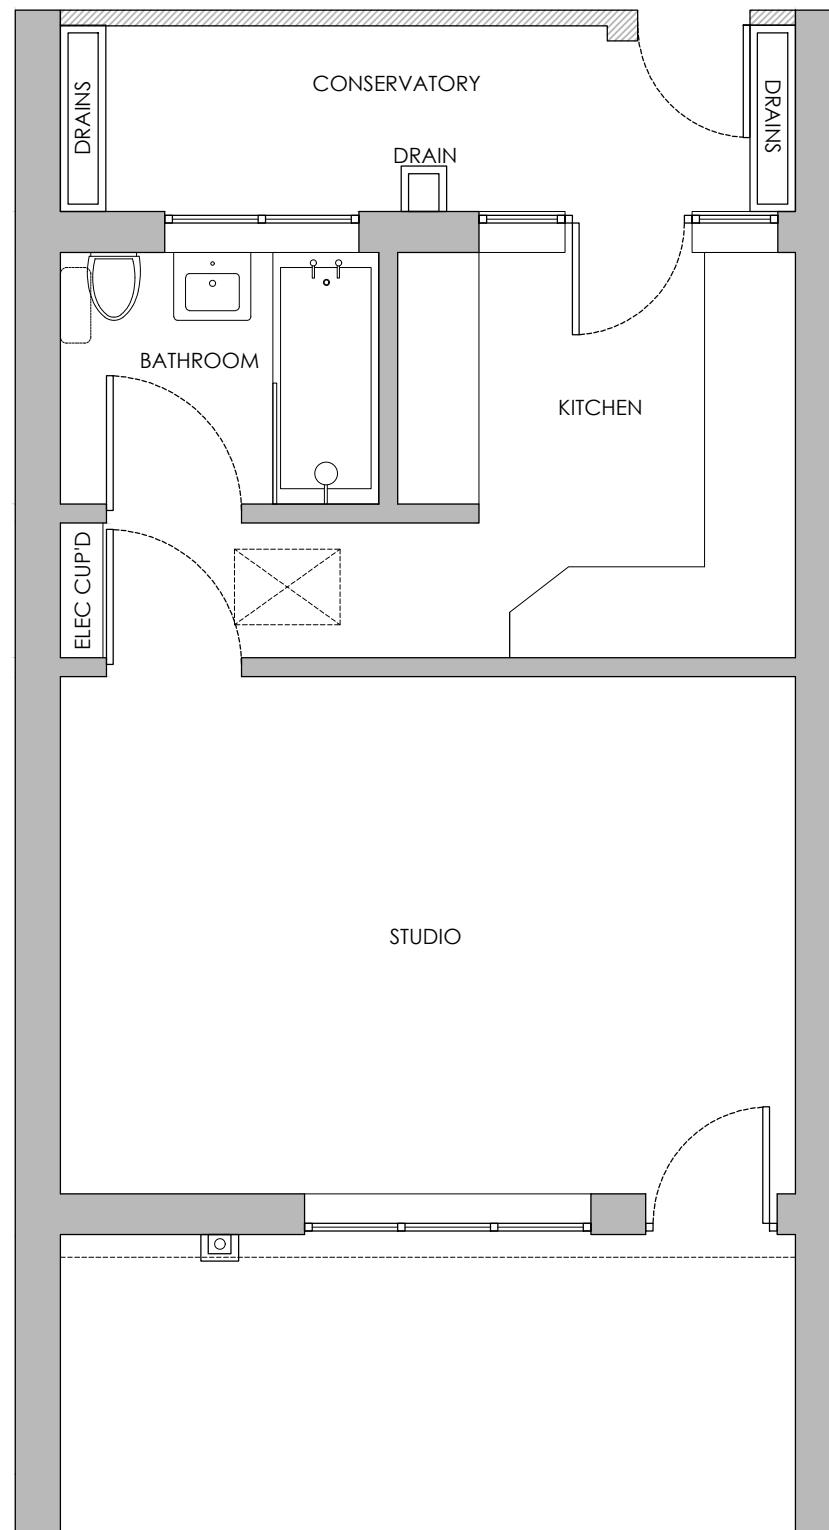

EXISTING GROUND FLOOR PLAN

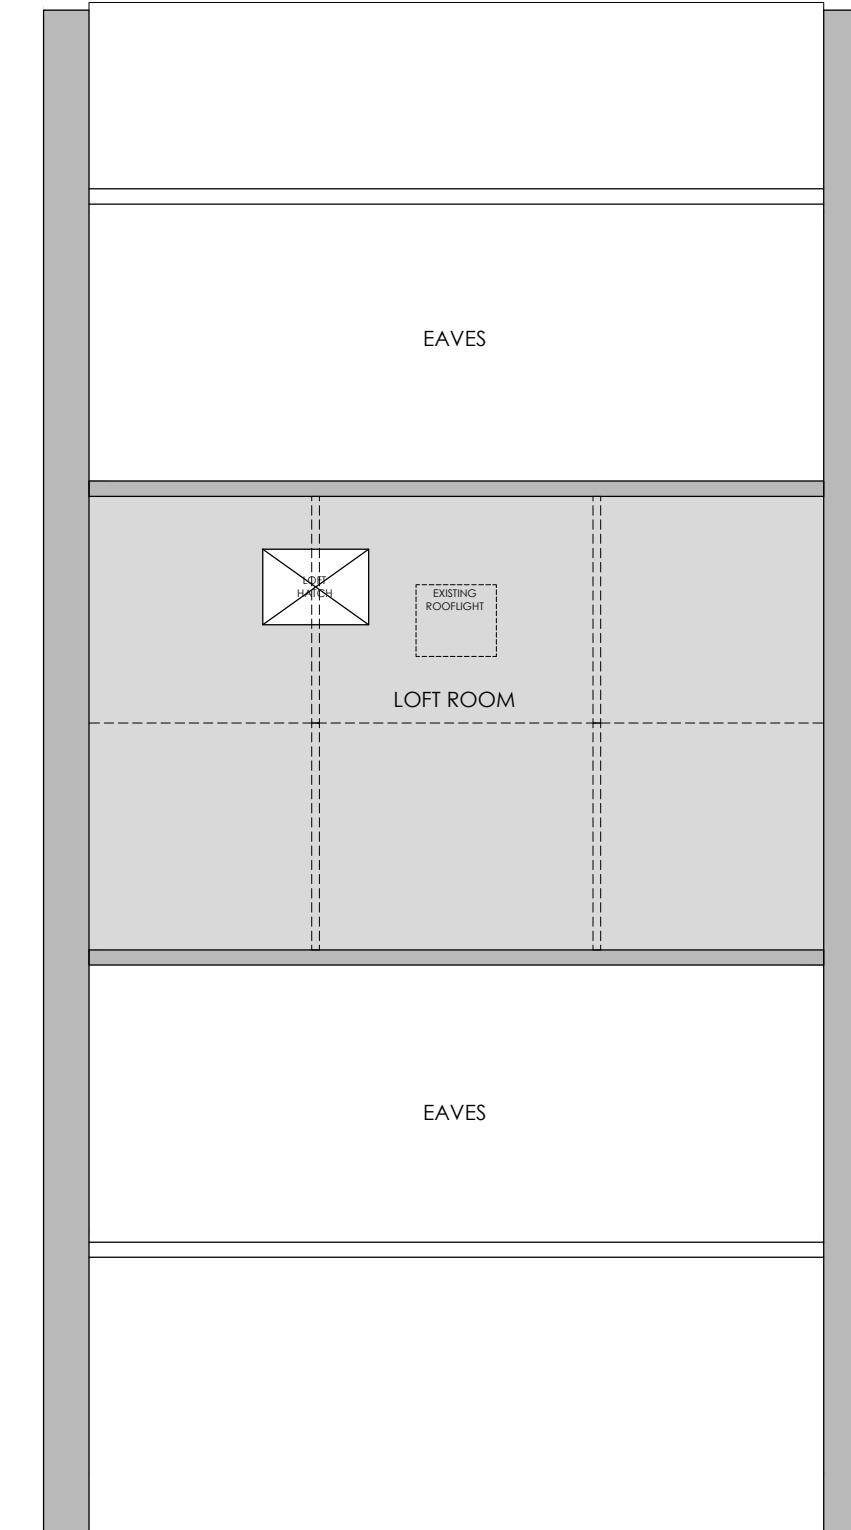

EXISTING FIRST FLOOR PLAN

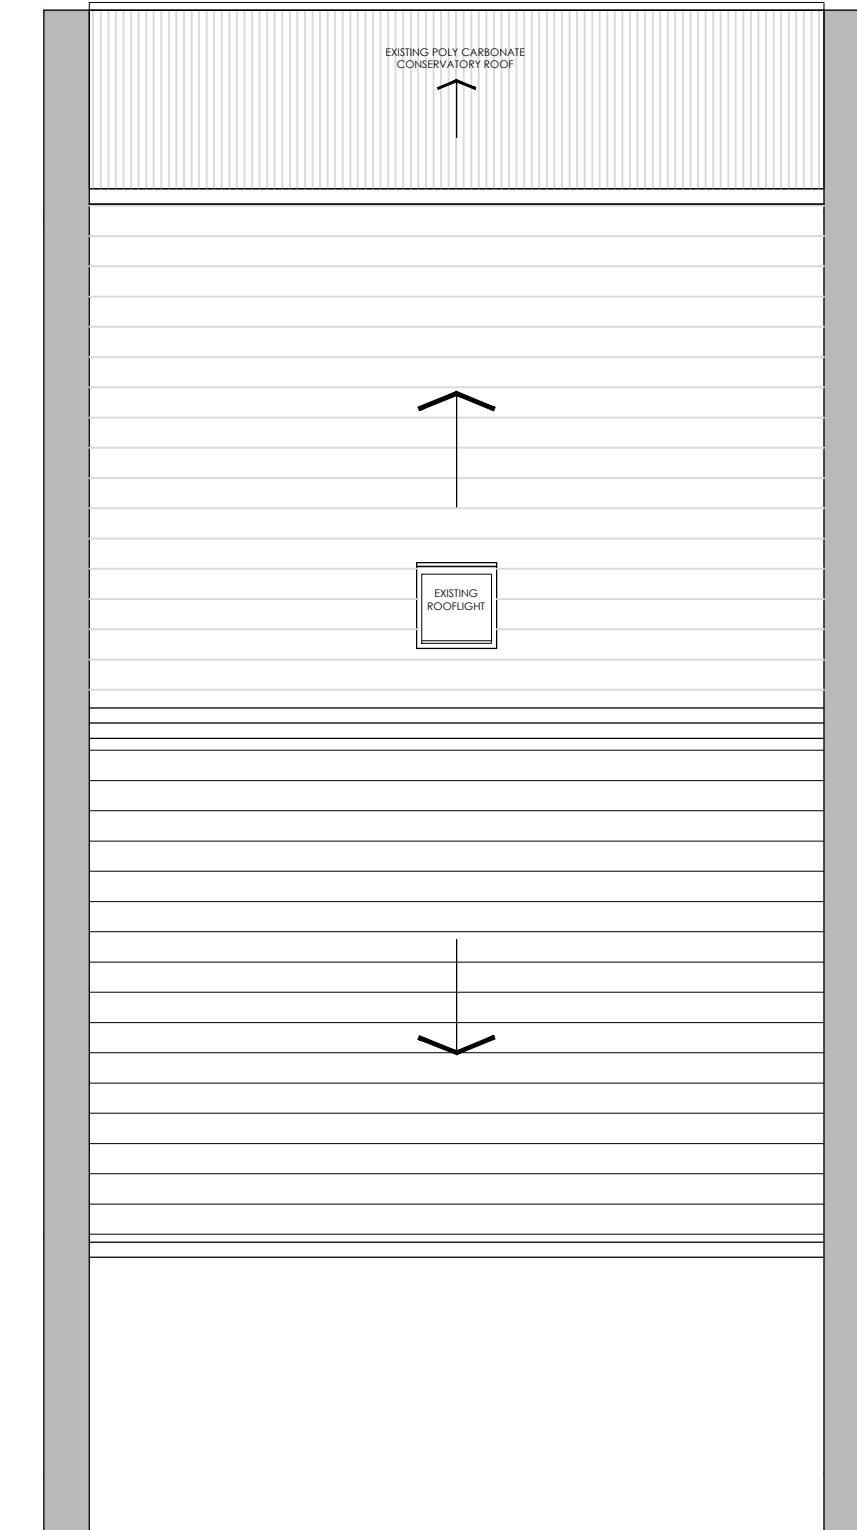

EXISTING ROOF PLAN

GLEBE COURT REFURBISHMENT
 PROJECT
 3 GLEBE COURT
 HILL LANE, RUISLIP, HA4 7JH
 DRAWING TITLE
 EXISTING PLANS

STATUS
 FOR PLANNING
 PROJECT No DWG TYPE DWG No REV
 0001 PL 020 00

SCALE DATE
 1:50@A3 MAR'21