




- NOTES
- EXISTING WALLS
 - DEMOLITION
 - PROPOSED WALLS

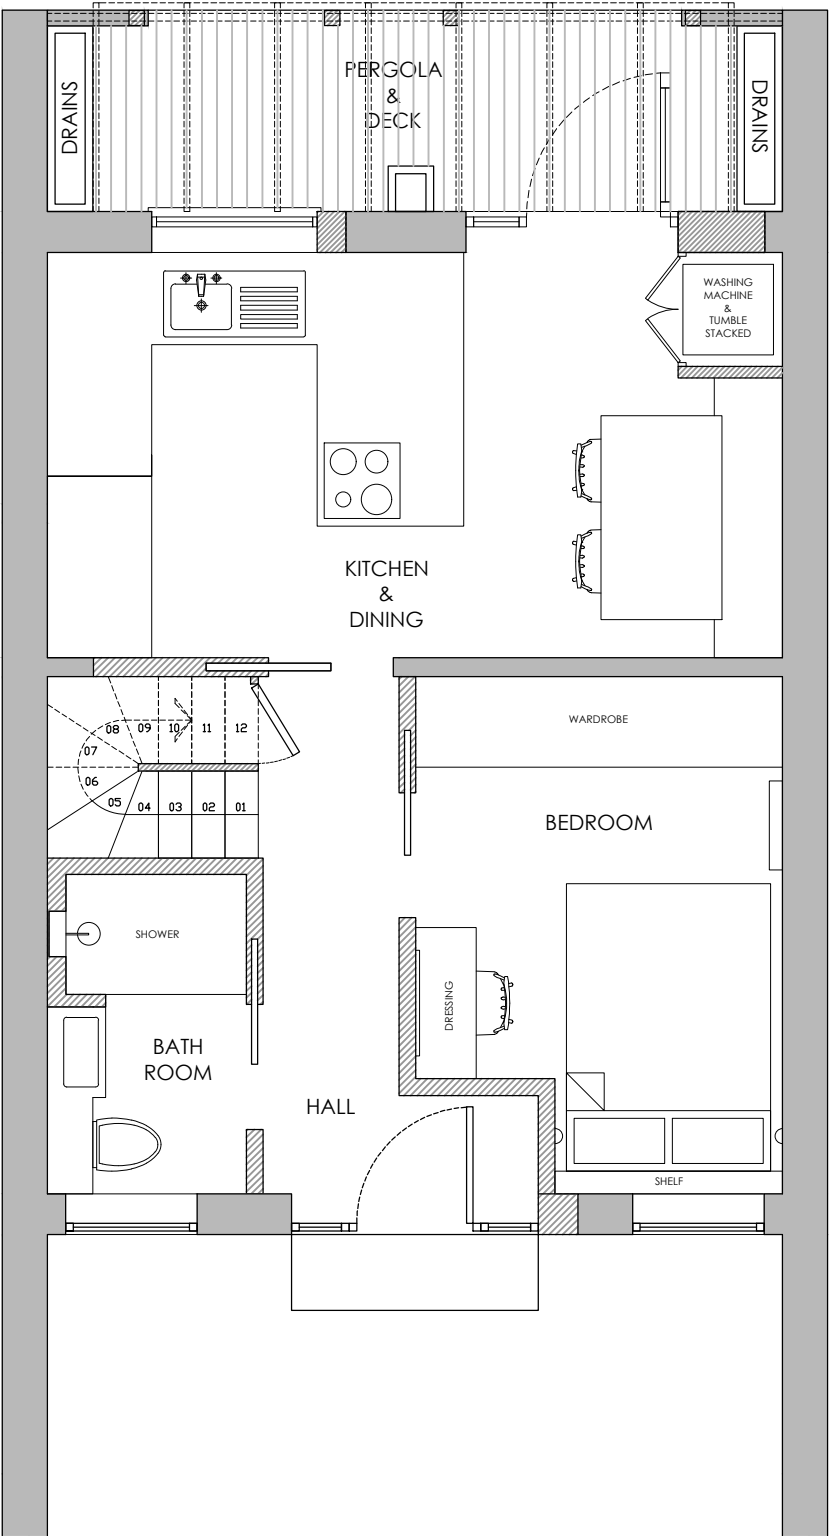

PROPOSED GROUND FLOOR PLAN

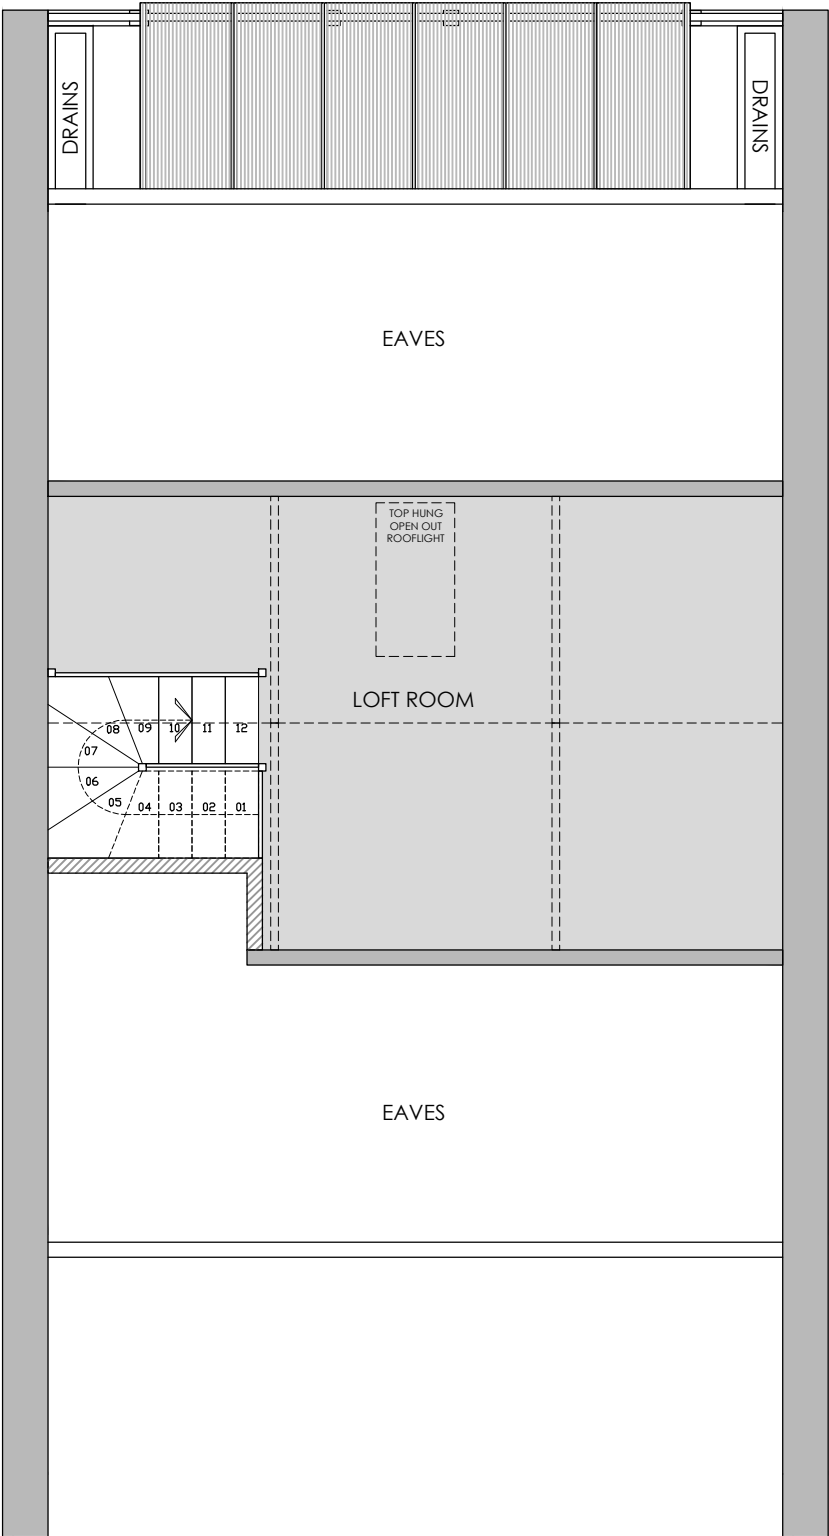

PROPOSED FIRST FLOOR PLAN

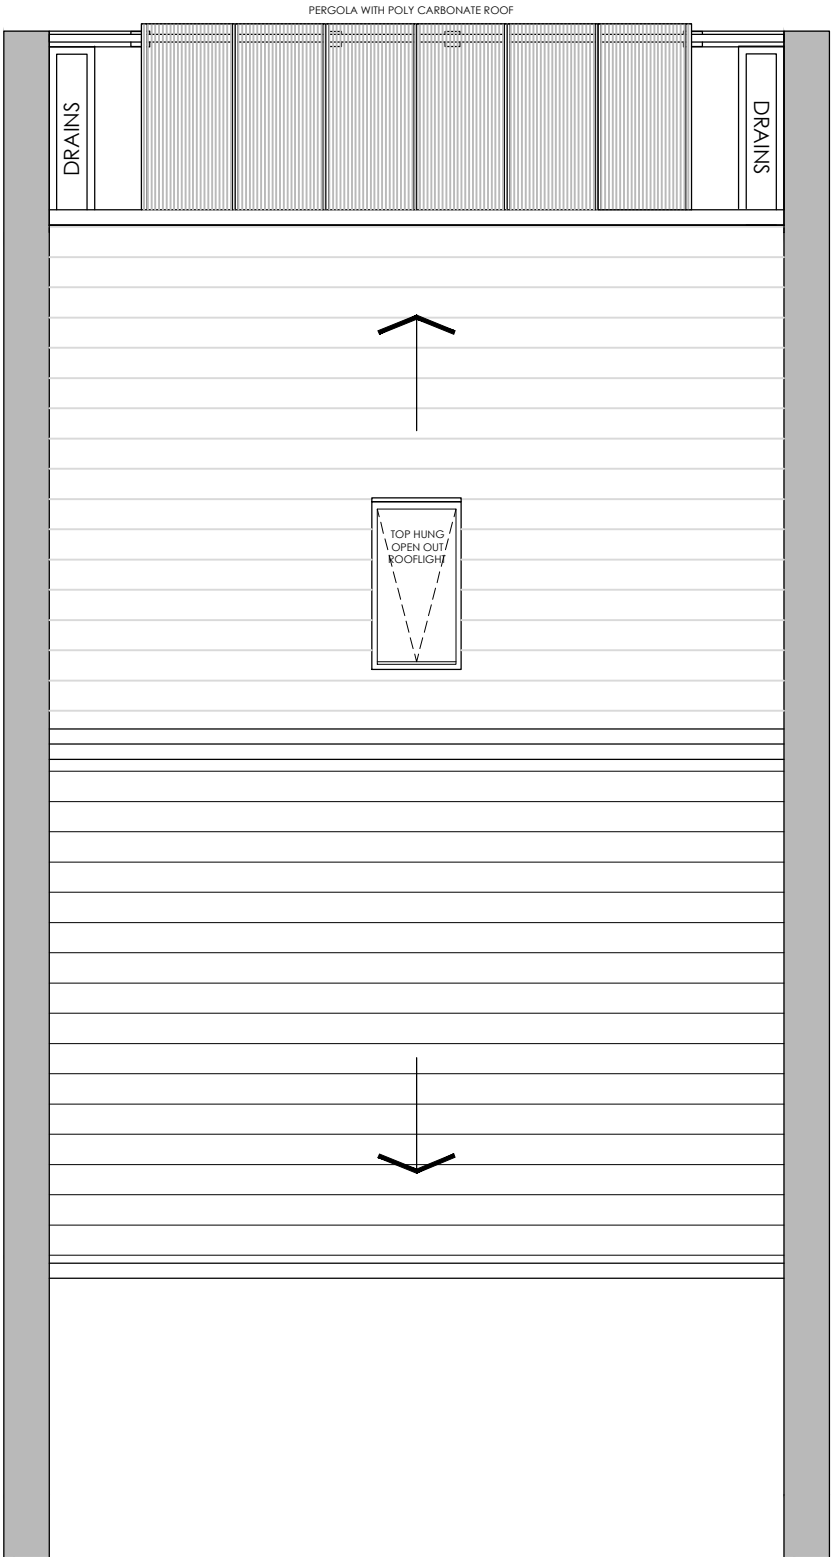

PROPOSED ROOF PLAN

GLEBE COURT REFURBISHMENT			
PROJECT			
3 GLEBE COURT			
HILL LANE, RUISLIP, HA4 7JH			
DRAWING TITLE			
PROPOSED PLANS			
STATUS			
FOR PLANNING			
PROJECT No	DWG TYPE	DWG No	REV
0001	PL	200	01
SCALE	DATE		
1:50@A3	MAR'21		