
 


NOTES

SITE BOUNDARY

COMMUNAL PATH/ACCESS

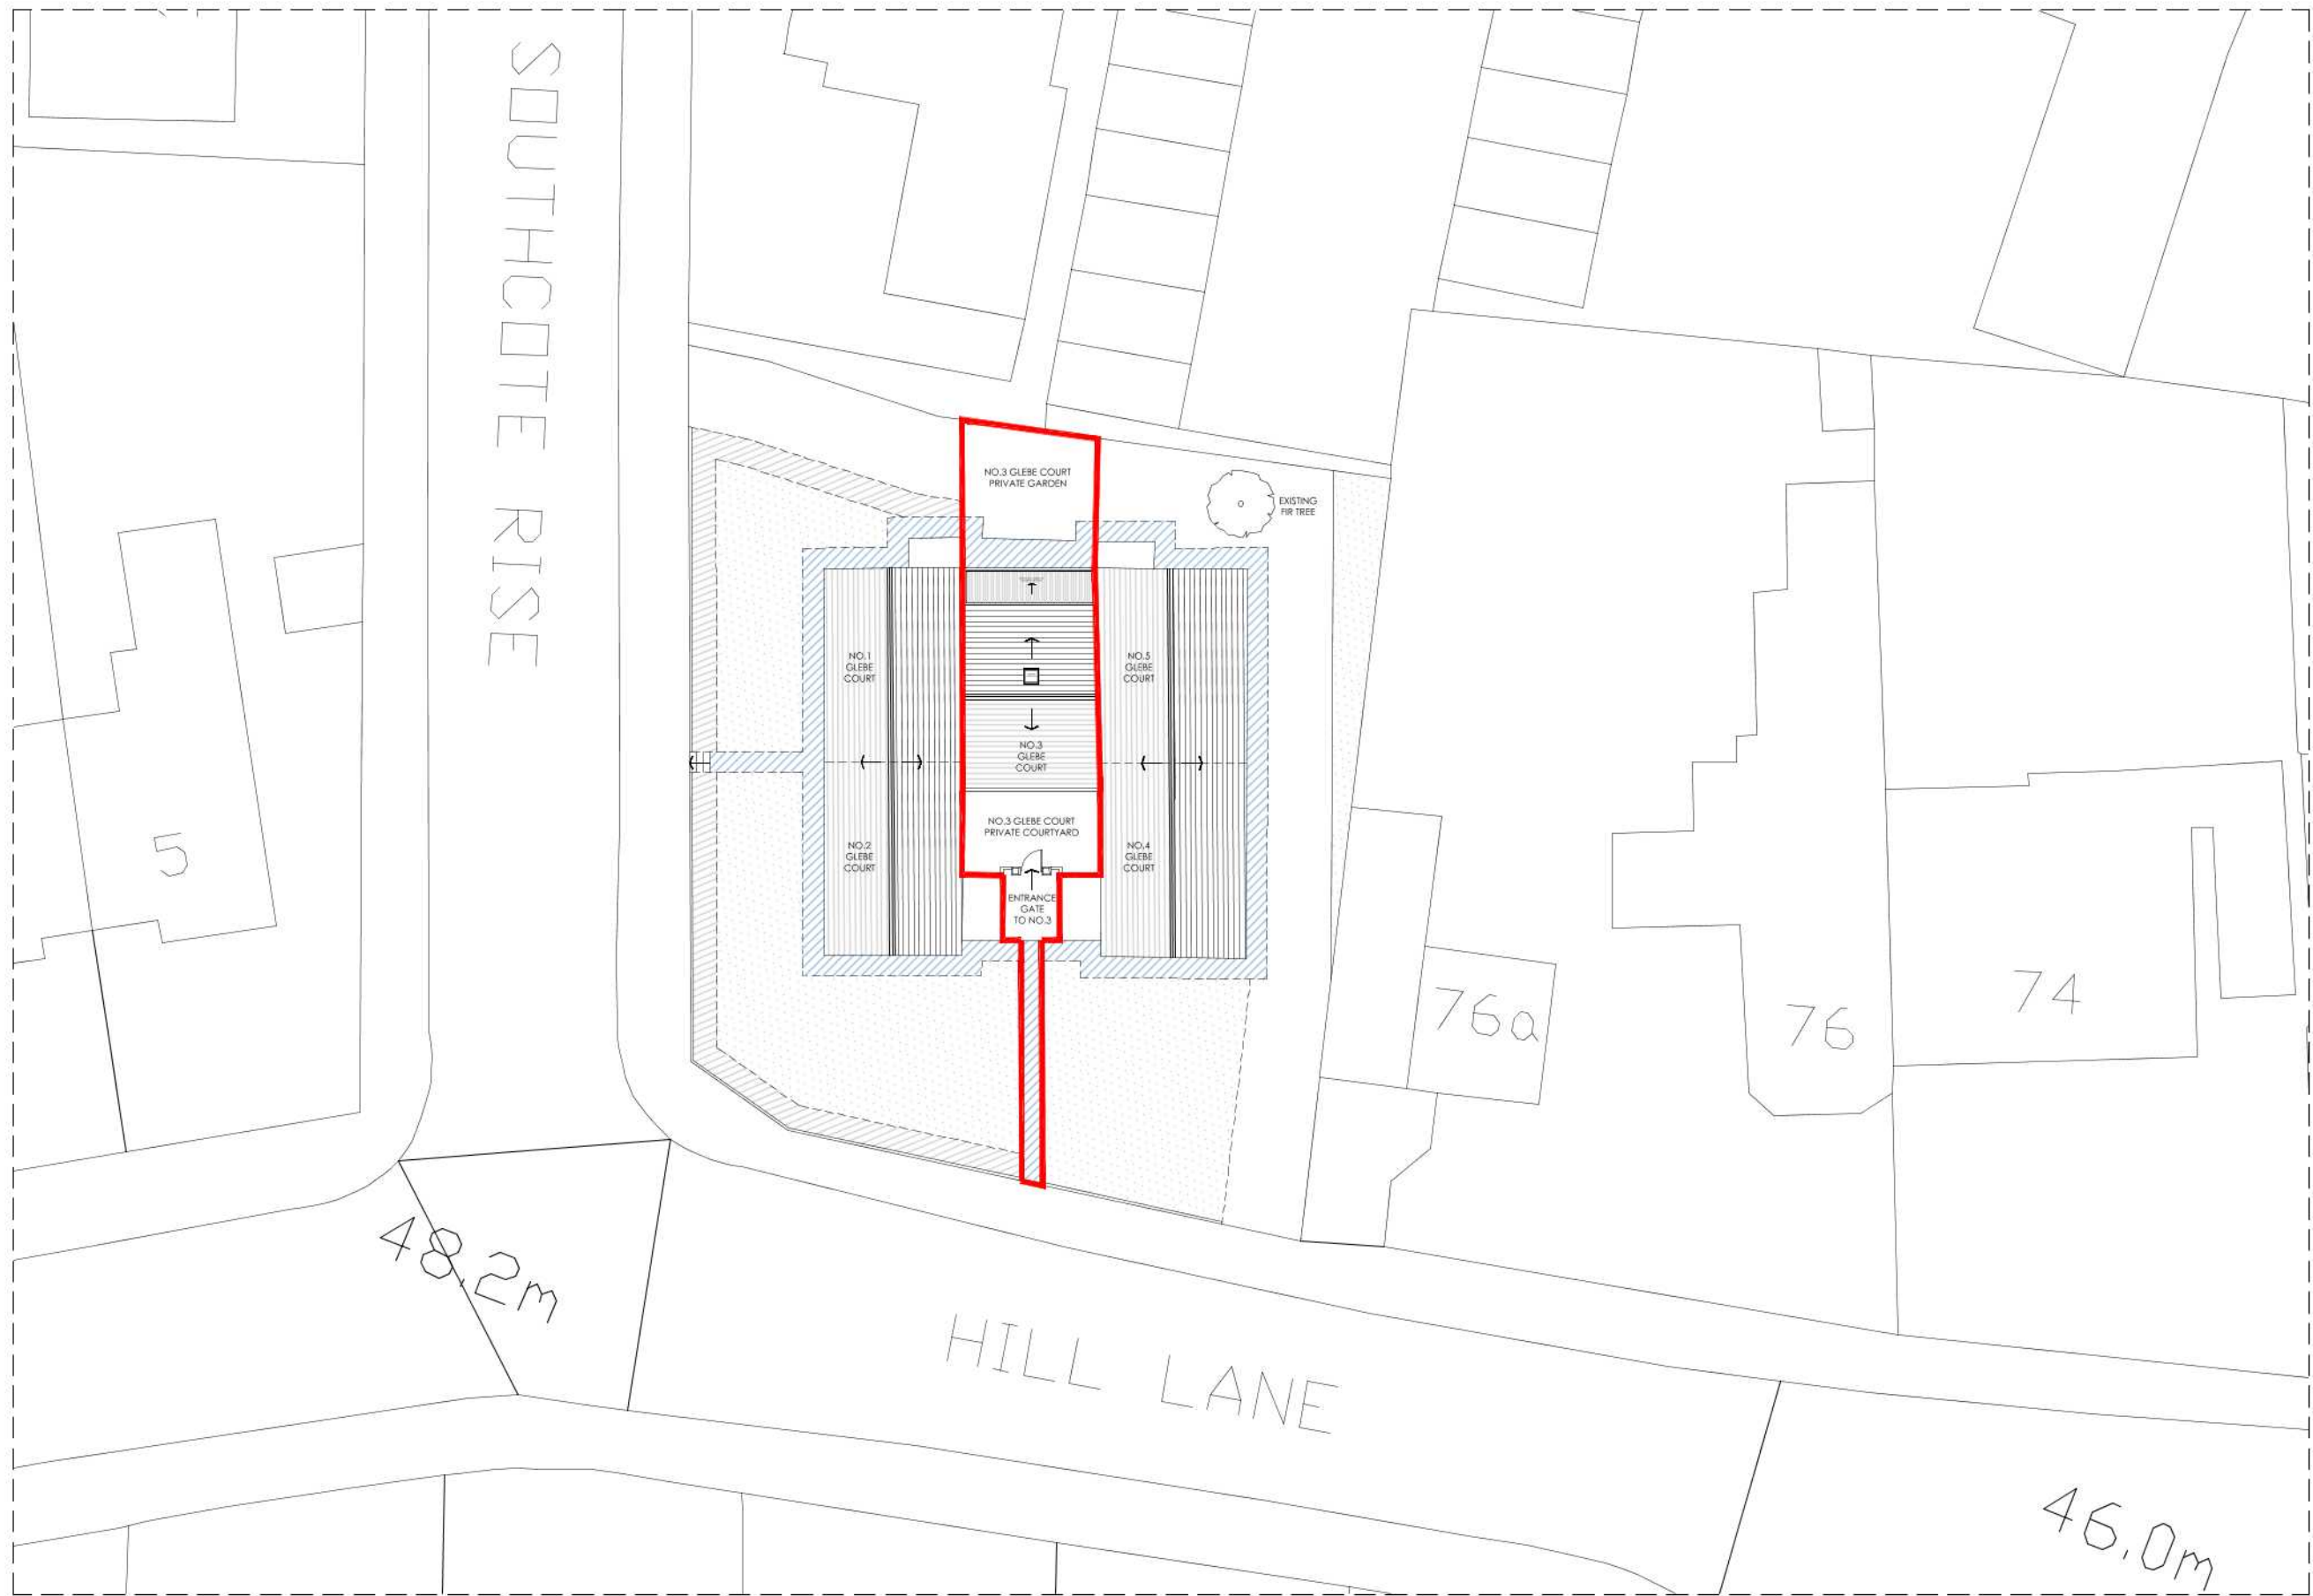

GLEBE COURT REFURBISHMENT			
PROJECT			
3 GLEBE COURT			
HILL LANE, RUISLIP, HA4 7JH			
DRAWING TITLE			
EXISTING SITE PLAN			
STATUS			
FOR PLANNING			
PROJECT No	DWG TYPE	DWG No	REV
0001	PL	011	01
SCALE		DATE	
1:250@A3		MAR'21	