


NOTES

SITE BOUNDARY

COMMUNAL PATH/ACCESS

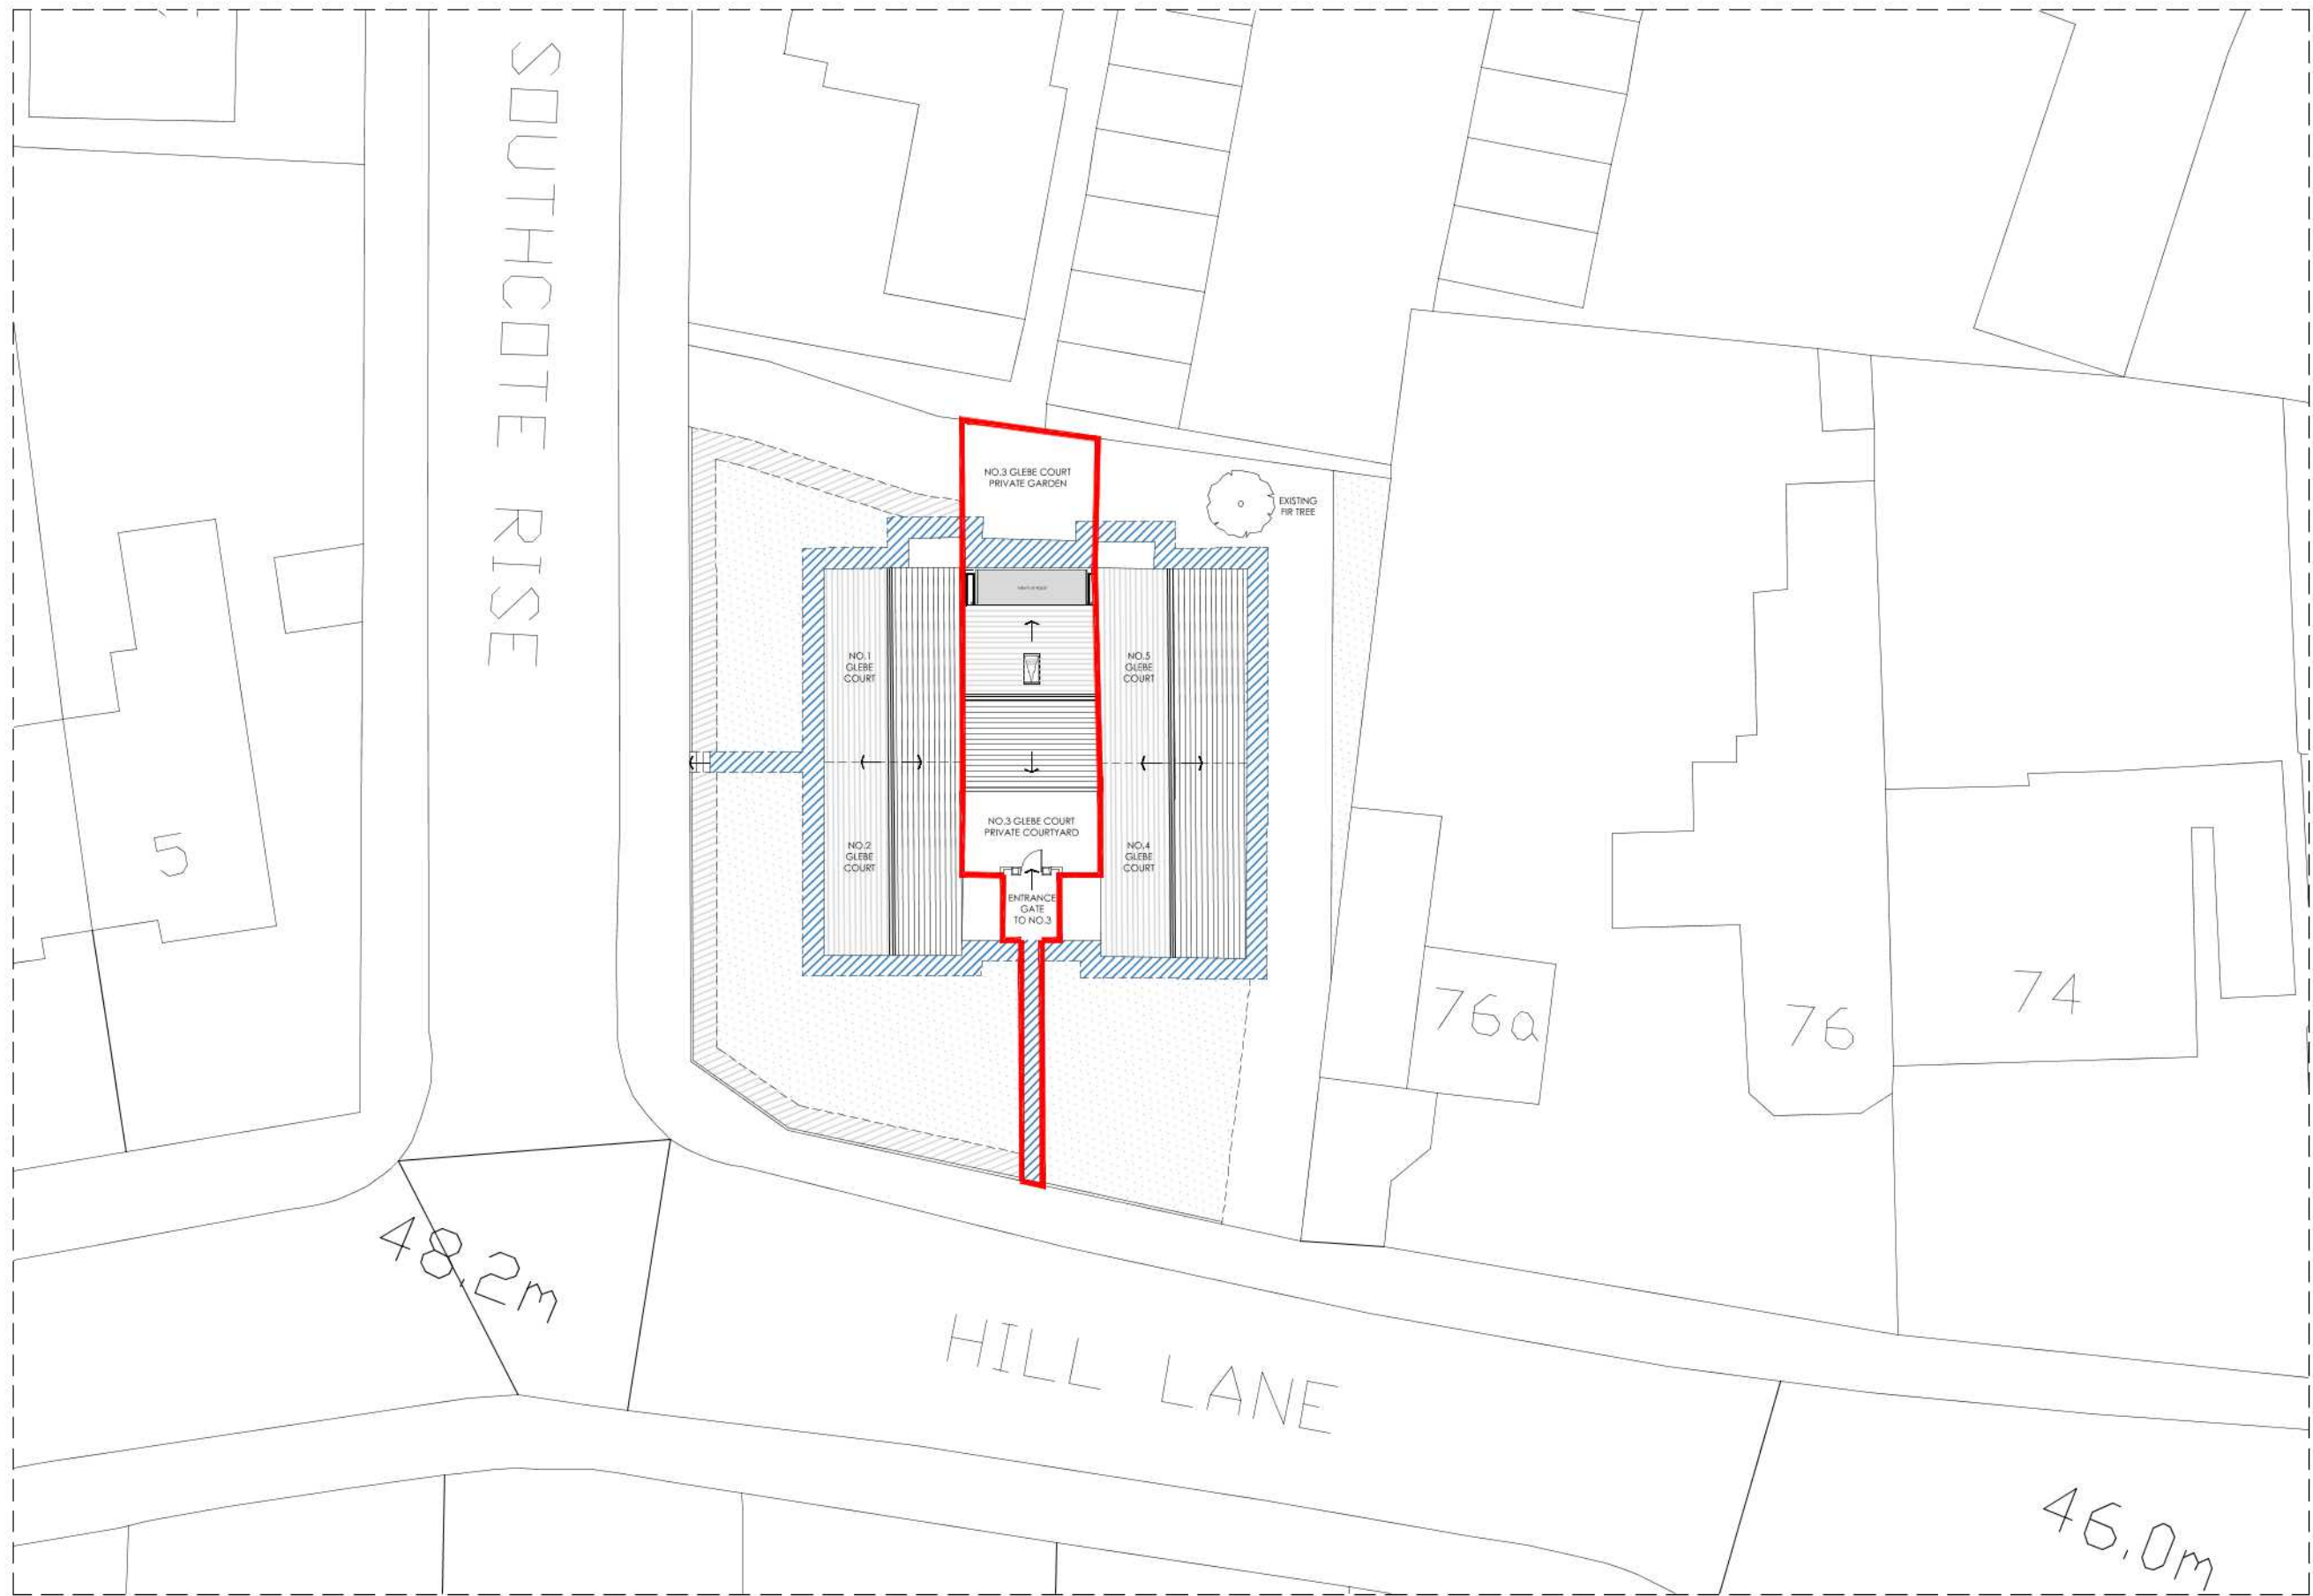

GLEBE COURT REFURBISHMENT

PROJECT

3 GLEBE COURT

HILL LANE, RUISLIP, HA4 7JH

DRAWING TITLE

PROPOSED SITE PLAN

STATUS

FOR PLANNING

PROJECT No	DWG TYPE	DWG No	REV
0001	PL	100	01

SCALE	DATE
1:250@A3	MAR'21